




**1** EAST ELEVATION  
 SCALE 1:100

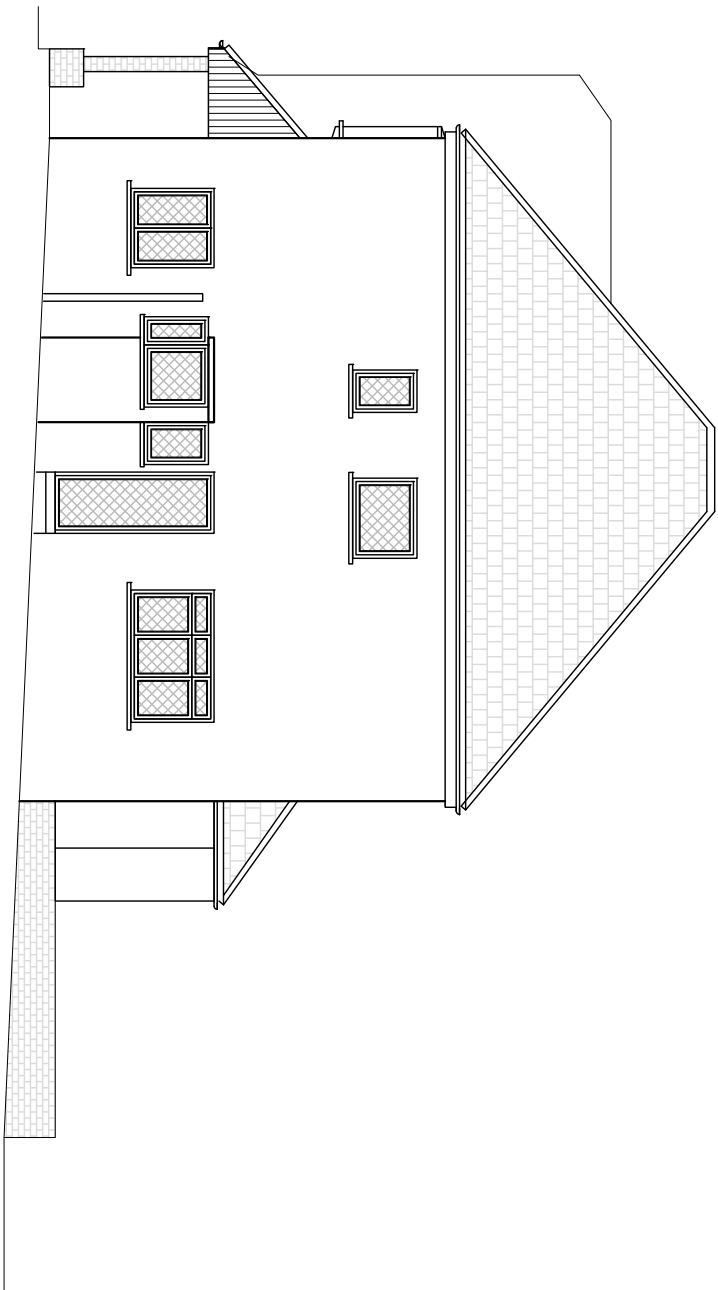

**2** NORTH ELEVATION  
 SCALE 1:100

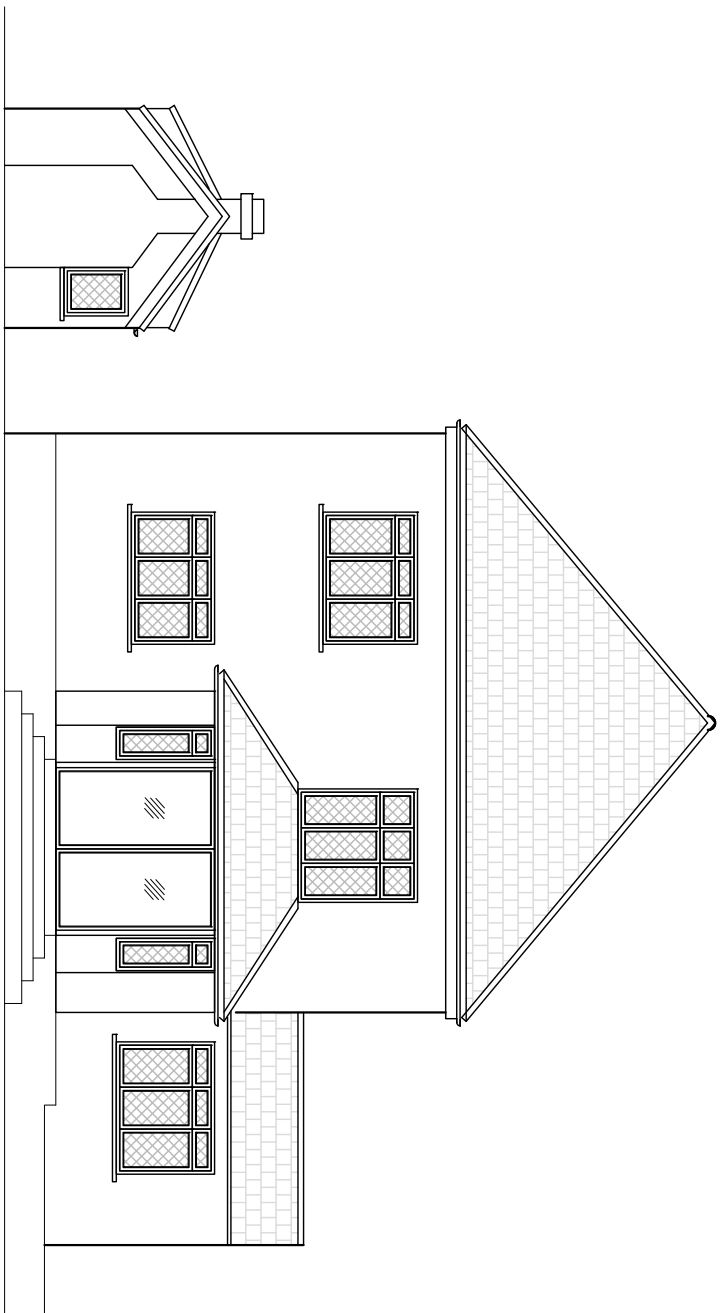

**3** WEST ELEVATION  
 SCALE 1:100

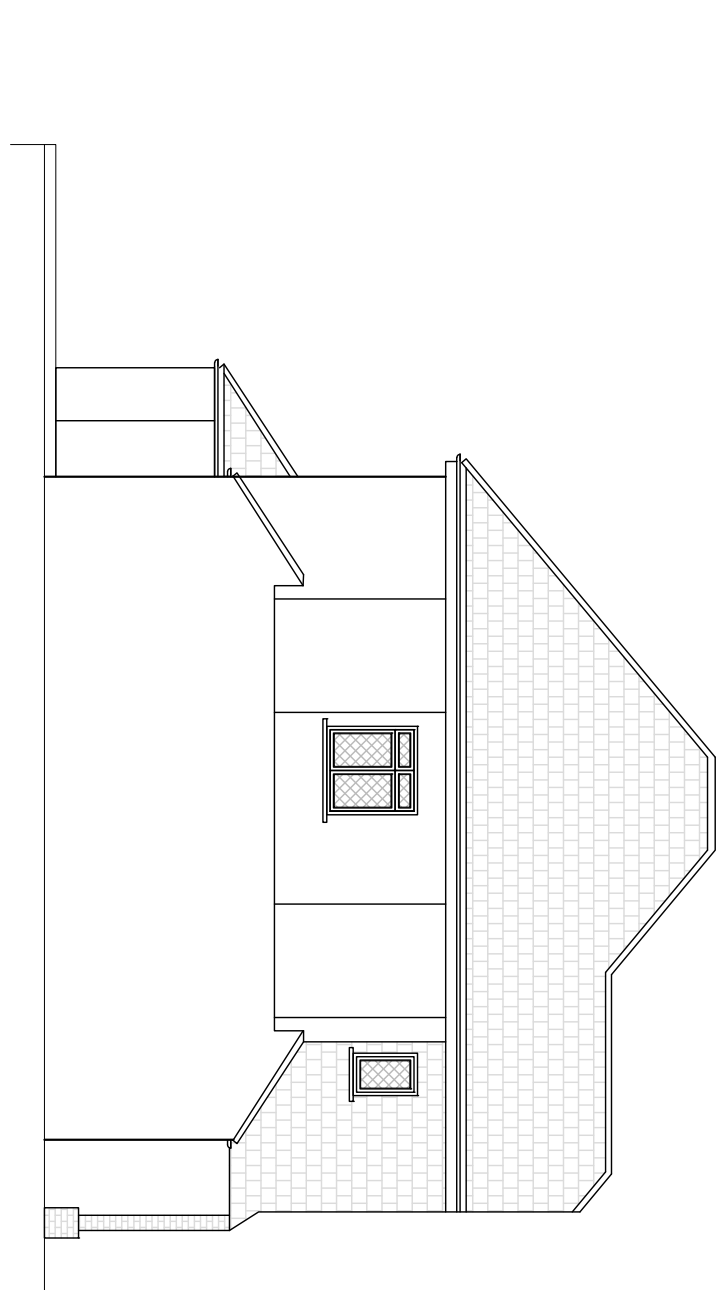

**4** SOUTH ELEVATION  
 SCALE 1:100



SCALE BAR IN mm

C:\Projects\W1211\CAD\3\A\05.dwg  
 By: M Date: 19.09.13 Time: 17:22  
 Xref: Ac-adding Images

Unspecified dimensions are not to be scaled off this drawing. If dimensions or details on these drawings conflict with other drawings, information precedence shall be given to the larger scale drawing. The contractor is responsible for checking that there is no conflict between actual building dimensions and drawing dimensions. The subcontractor's working drawing for relevant building components shall take precedence. Any conflicts shall be resolved immediately to Marianne Pachonick Architects. This drawing is the copyright of Marianne Pachonick Architects and it is forbidden to copy, reproduce, or use in any way without the written permission of Marianne Pachonick Architects. All dimensions are in millimeters unless otherwise stated.

**MARIENNE PACHONICK ARCHITECTS**  
 272 PICKHURST RISE BR4 0AX T 07825067240

Client **MS FONG & MR NAIDOO**

Project **20 LONGDOWN LANE NORTH KT17 3JQ**

Title **EXISTING ELEVATIONS**

Scale	Date
1:100	19.09.2013

PLANNING  
 Stages C-D (Design)

By	CHK	Appr.
MP	CHK	MP

Drawing Number **M132 \ 105** F2 Rev.