


Revision:		
F 1	FIRST ISSUE	19.09.13
F 2	UPDATE ELEVATIONS	24.09.13
F 3	UPDATE WITH CLIENT COMMENTS	01.10.13
F 4	A00 PLANNING LEGEND	02.10.13
F 5	UPDATE ELEVATIONS	09.10.13
F 6	DEPT PLANNING ISSUE	22.02.21
F 7	PLANNING ISSUE	10.03.21
F 8	PLANNING ISSUE	17.01.22

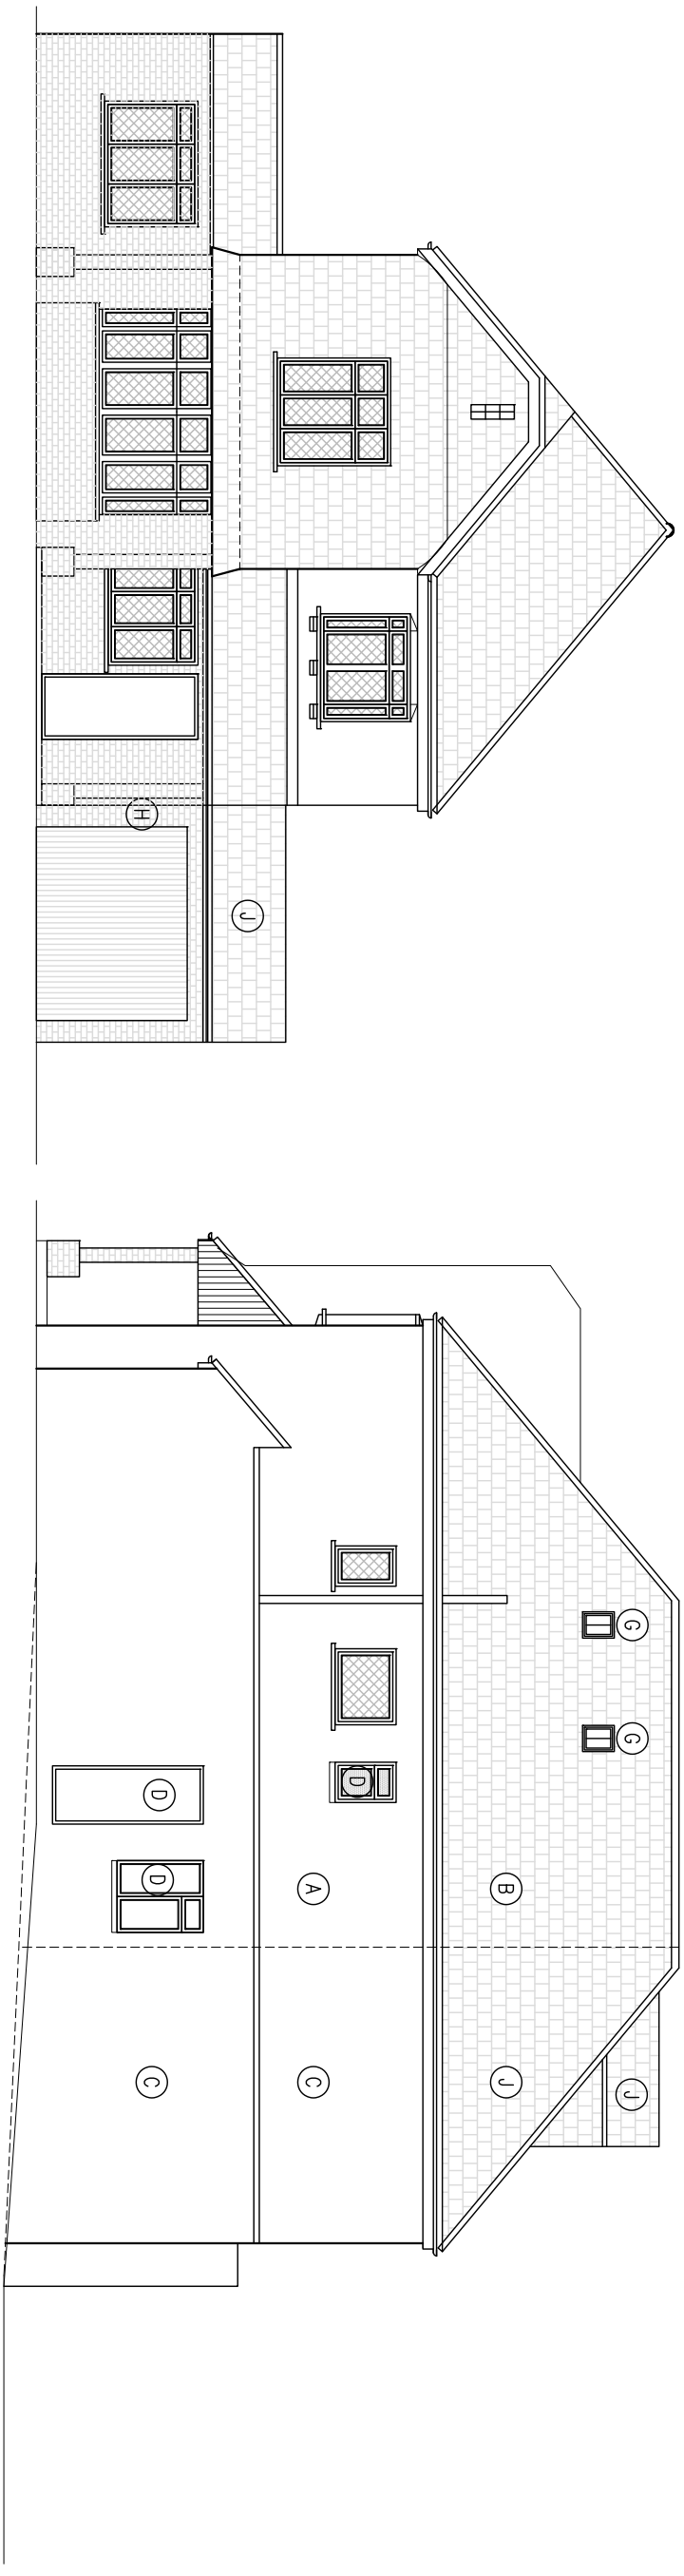

1 EAST ELEVATION

SCALE 1:100

2 NORTH ELEVATION

SCALE 1:100

ALL ROOFLIGHTS AS PER PREVIOUS PLANNING PERMISSION 13/00910FLH

SOLAR PANELS

PLANNING LEGEND

A – EXISTING RENDER WALLS
 B – EXISTING TILED ROOF
 C – NEW RENDERED WALLS TO MATCH EXISTING
 D – NEW WINDOWS AND DOORS TO MATCH EXISTING
 E – NEW ALUMINIUM WINDOWS AND DOORS
 F – CR8 735x1135mm METAL FRAMED CONSERVATION ROOFLIGHT
 G – CR1 525x365mm METAL FRAMED CONSERVATION ROOFLIGHT
 H – NEW BRICKWORK TO MATCH EXISTING
 J – NEW RECLAIMED TILE ROOF TO MATCH EXISTING

Unspecified dimensions are not to be scaled off this drawing. If dimensions or details on these drawings conflict with other drawings, the information provided shall be given to the larger scale drawing. The contractor is responsible for checking that there is no conflict between actual building dimensions and drawing dimensions. The architect is not responsible for any errors or omissions in the subcontractor's working drawings for relevant building components. The subcontractor shall take precedence. Any conflicts or discrepancies shall be referred to the architect immediately. The copyright of Marieenne Pachonick Architects and it is forbidden to reproduce or use any part of this drawing in any form without the written permission of Marieenne Pachonick Architects unless otherwise stated. All dimensions are in millimetres unless otherwise stated.

MARIEENNE PACHONICK ARCHITECTS
 222 PICKHURST RISE BR4 OAK I 07825067240
 Client **MS FONG & MR NAIDOO**

Project **20 LONGDOWN LANE NORTH KT117 3JQ**

Title **PROPOSED ELEVATIONS**


Scale **1:100** Date **19.09.2013**

Issue Status **PLANNING**
 Stages C-D (Design)

By	CHK	Appr.
MP	CHP	MP
Drawing Number M132	115	F8 Rev.


3 WEST ELEVATION

SCALE 1:100

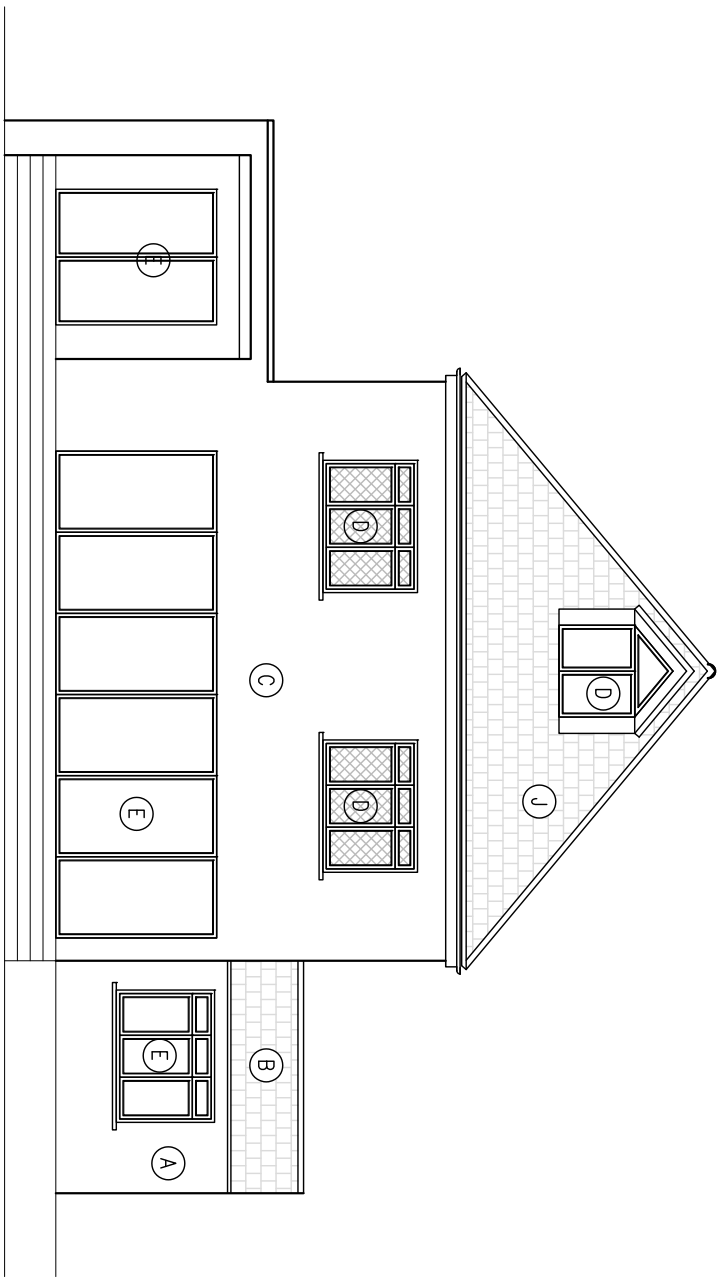

4 SOUTH ELEVATION

SCALE 1:100

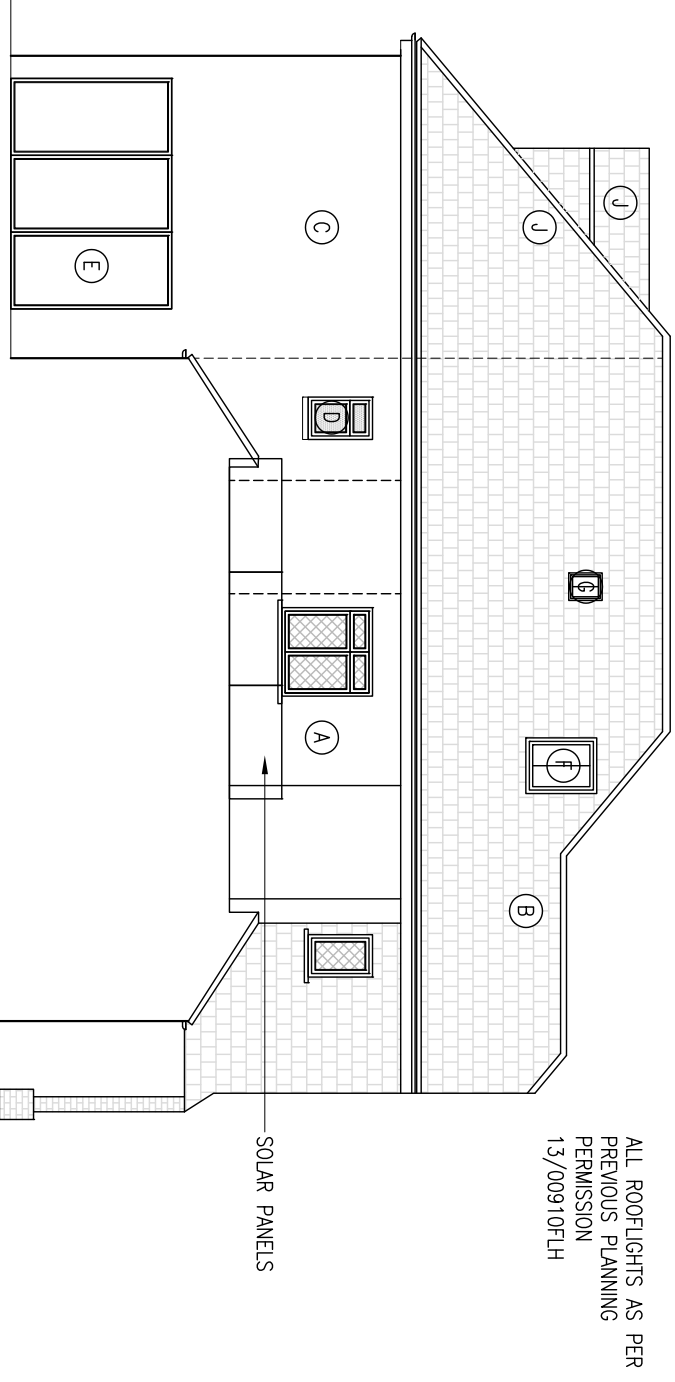

SCALE BAR IN mm

© Project: W1211, 02/13, 11:54 AM
 By: M
 Date: 09.10.13 Time: 10:54
 Xref: As-proposed Images