





North Elevation 1:100

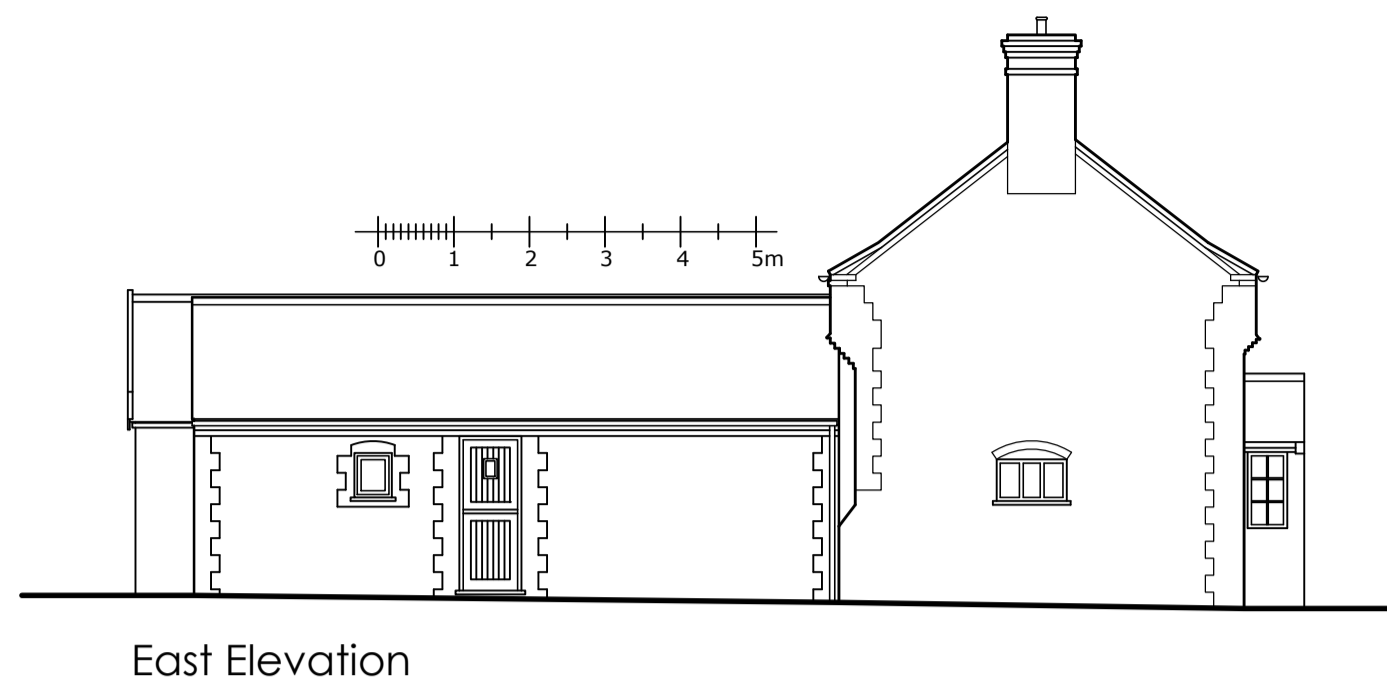


East Elevation



South Elevation

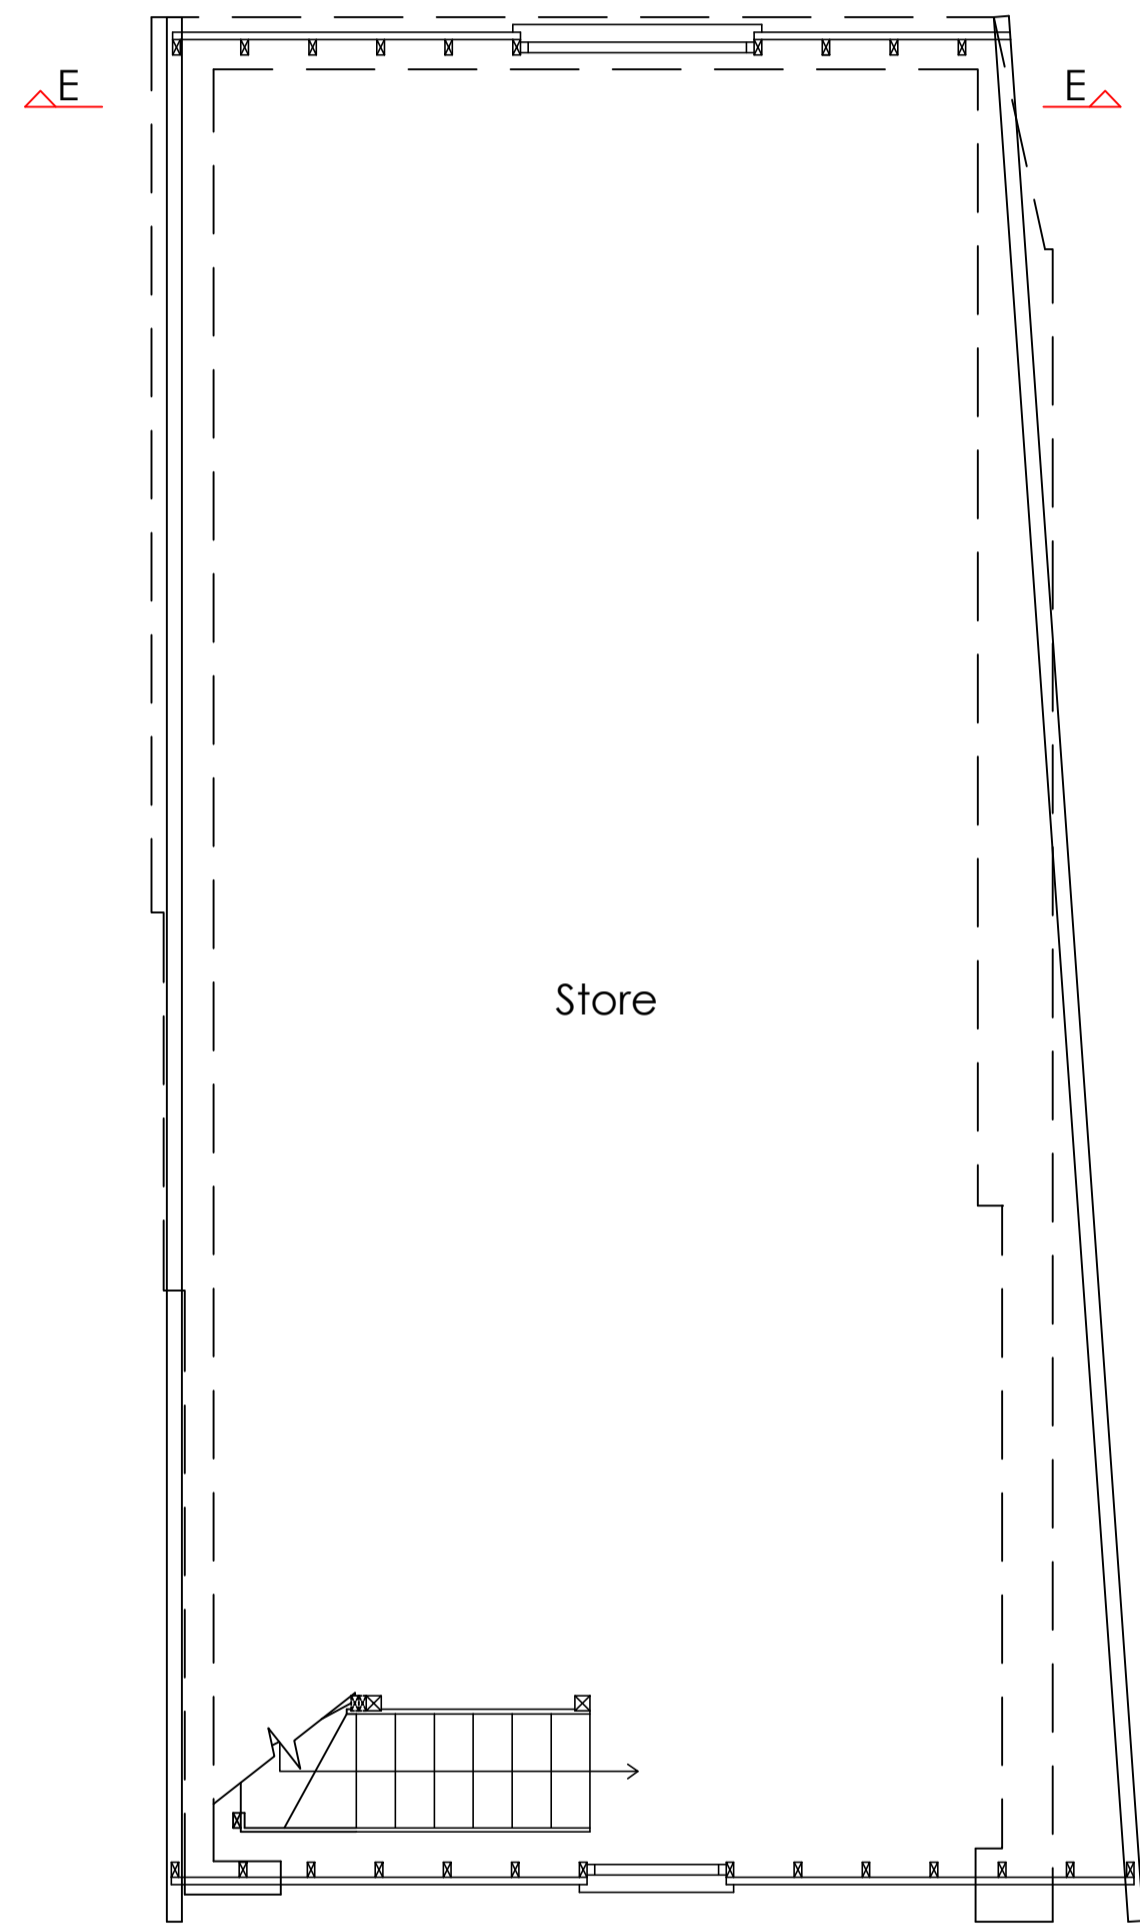


Store First Floor Plan 1:50

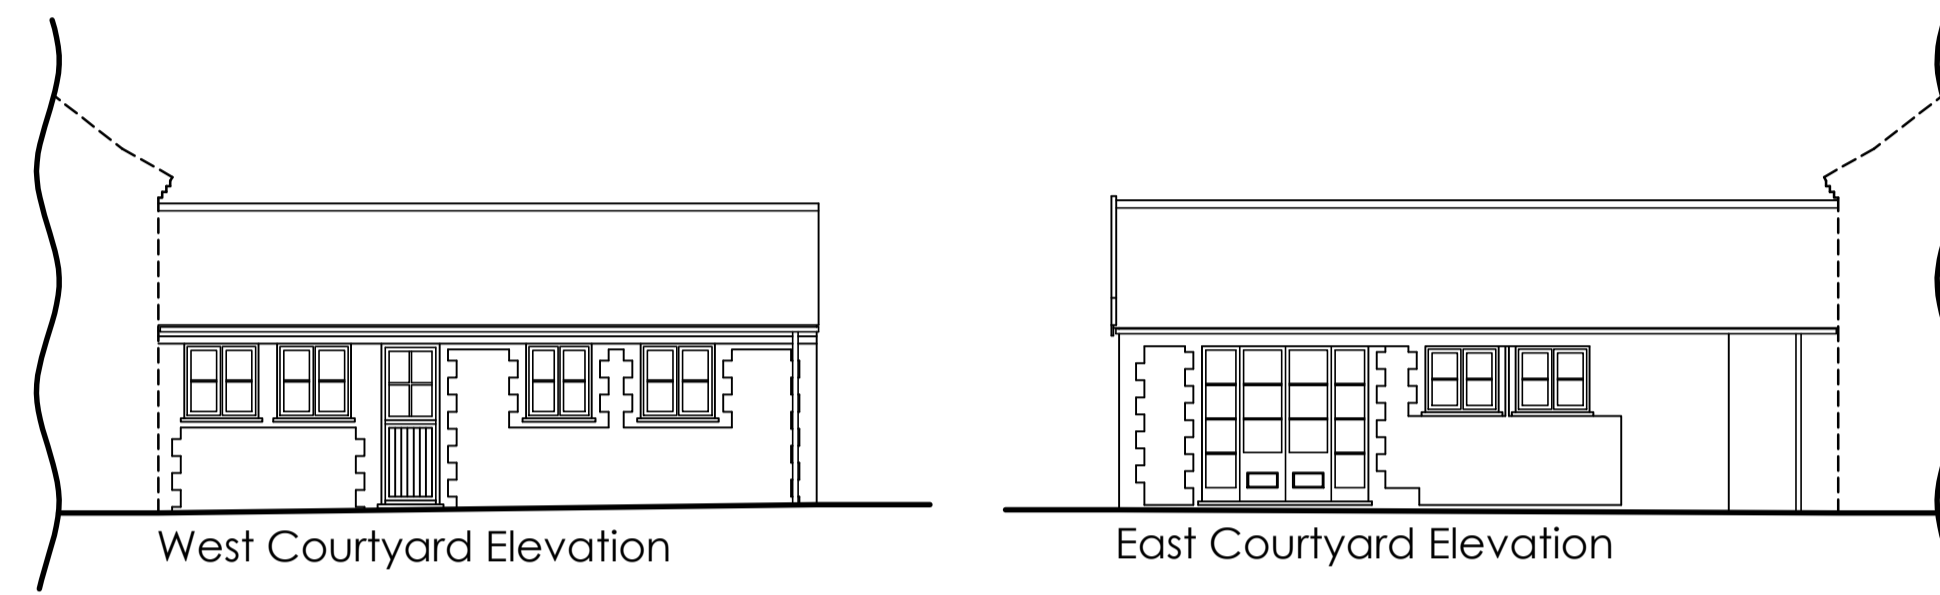

West Courtyard Elevation


East Courtyard Elevation

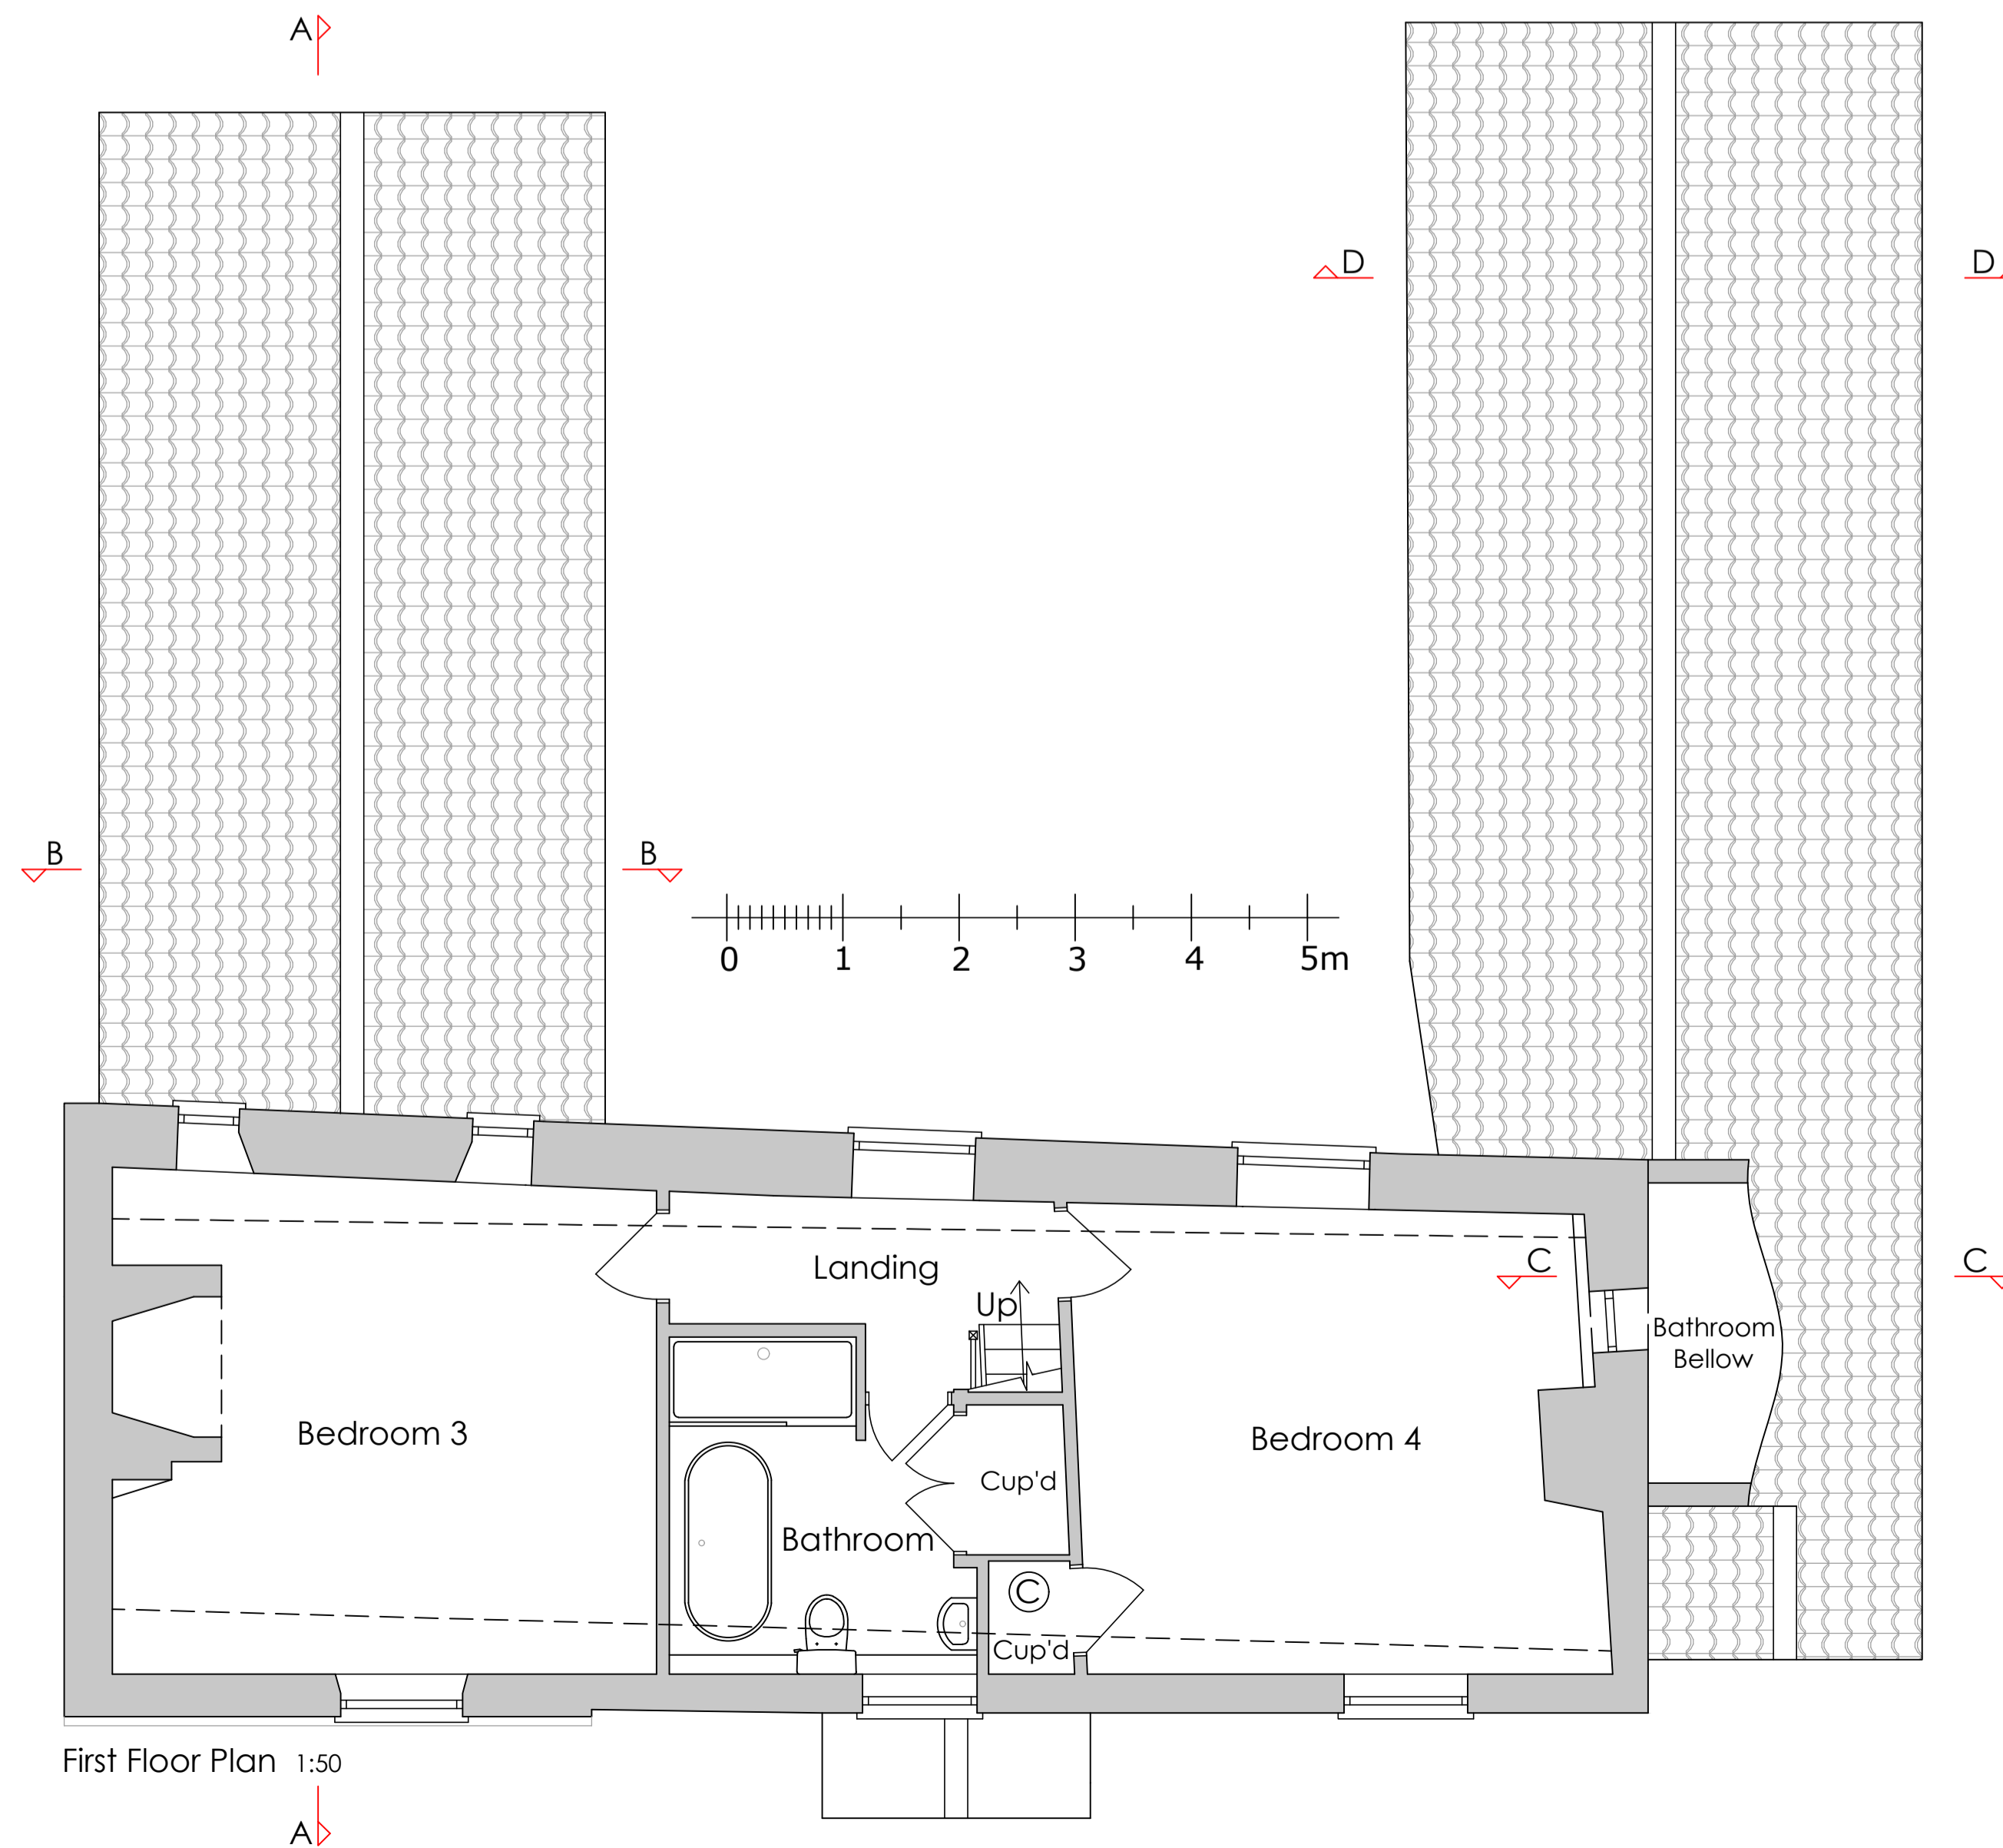

First Floor Plan 1:50



Site Plan 1:200

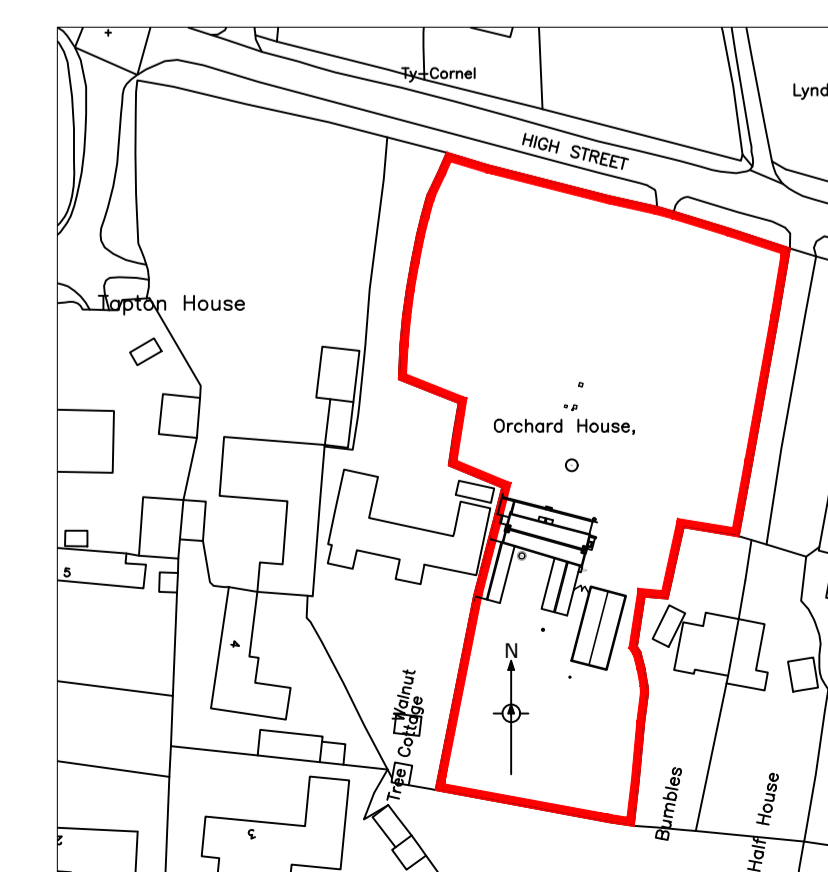

Location Plan 1:1250

Revision:	Date:	Description:
 VERTEX ARCHITECTURE <small>Info@vertexarchitecture.co.uk 01485 532284 www.vertexarchitecture.co.uk</small> <small>2-3 Northgate Precinct, Hurstontan, Norfolk PE36 6EA</small>		
Project: Orchard House, The Street, Thursford, Norfolk, NR21 0AS		
Subject: Alterations to Dwelling Existing Plans & Elevations		
Date:	Scale:	
July 2021	1:50, 1:100, 1:200, 1:1250 @A1	
Project No.:	Drawing No.:	Revision:
21112	02	