

© this drawing and the building works depicted are the copyright of the Rural Architect Ltd and may not be reproduced or amended except by written permission. no liability will be accepted for amendments made by other persons.

all dimensions to be checked on site and architect notified of any discrepancies prior to commencement.
do not scale.




South East Elevation



North West Elevation



South West Elevation

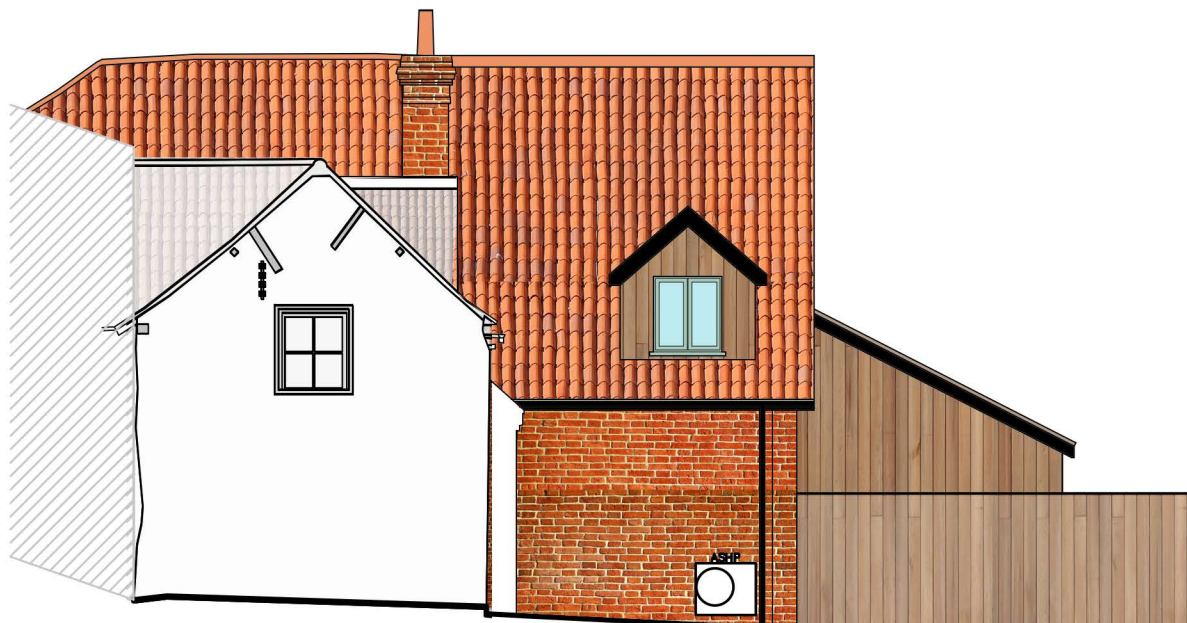

North East Elevation

rev: date: comment(s): name:

status: **PLANNING**

client: **MR A MORRIS**

job: **HORSE SHOE CORNER REPLACEMENT DWELLING CANDLER COTTAGE**

title: **PROPOSED ELEVATIONS**

date: **MARCH 2020** scale @ a3:1:100

job no. **19.070** drg no. **07**



THE RURAL ARCHITECT



Scale 1:100