





Notes
1. Please do not scale from drawings.
2. Figured dimensions are in millimeters, levels in metres and are to be checked on site prior to all contractors commencing their works.
3. Areas are in metres. All areas indicated are approximate.
4. Any discrepancies to be reported to the Architecture Bureau in writing prior to any works being carried out.
5. Drawing only to be used for the purpose specified.

Revision
A Planning Issue

Date	By	QA
18/01/2022	PC	PC

Drawing Information	
Project: <b>Corner House, Brynmawr, Llanymynech, SY22 6PQ</b>	Project No: <b>21002</b>
Title: <b>Proposed Block Plan - Barn</b>	Drawing No: <b>21002_107</b>
Purpose: <b>INFORMATION</b>	Scale: <b>1:100@ A3</b>
	Revision: <b>A</b>

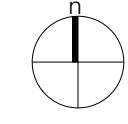 

Proposed Block Plan  
 Scale 1:500

# Architecture Bureau

Address: Fir Tree Farm, Brynmawr, Llanymynech, Powys, SY22 6PQ  
 Telephone: +44(0)7817 300 072  
 Email: info@architecturebureau.co.uk  
 Website: www.architecturebureau.co.uk



© copyright Architecture Bureau 2018


- Notes
1. Please do not scale from drawings.
  2. Figured dimensions are in millimeters, levels in metres and are to be checked on site prior to all contractors commencing their works.
  3. Areas are in metres. All areas indicated are approximate.
  4. Any discrepancies to be reported to the Architecture Bureau in writing prior to any works being carried out.
  5. Drawing only to be used for the purpose specified.

Revision	Date	By	QA
A Planning Issue	18/01/2022	PC	PC

Drawing Information	
Project: <b>Corner House, Brynmawr, Llanymynech, SY22 6PQ</b>	Project No: <b>21002</b>
Title: <b>Proposed Site Plan - Barn</b>	Drawing No: <b>21002_108</b>
Purpose: <b>INFORMATION</b>	Scale: <b>1:200@ A3</b>
	Revision: <b>A</b>



scale 1:200

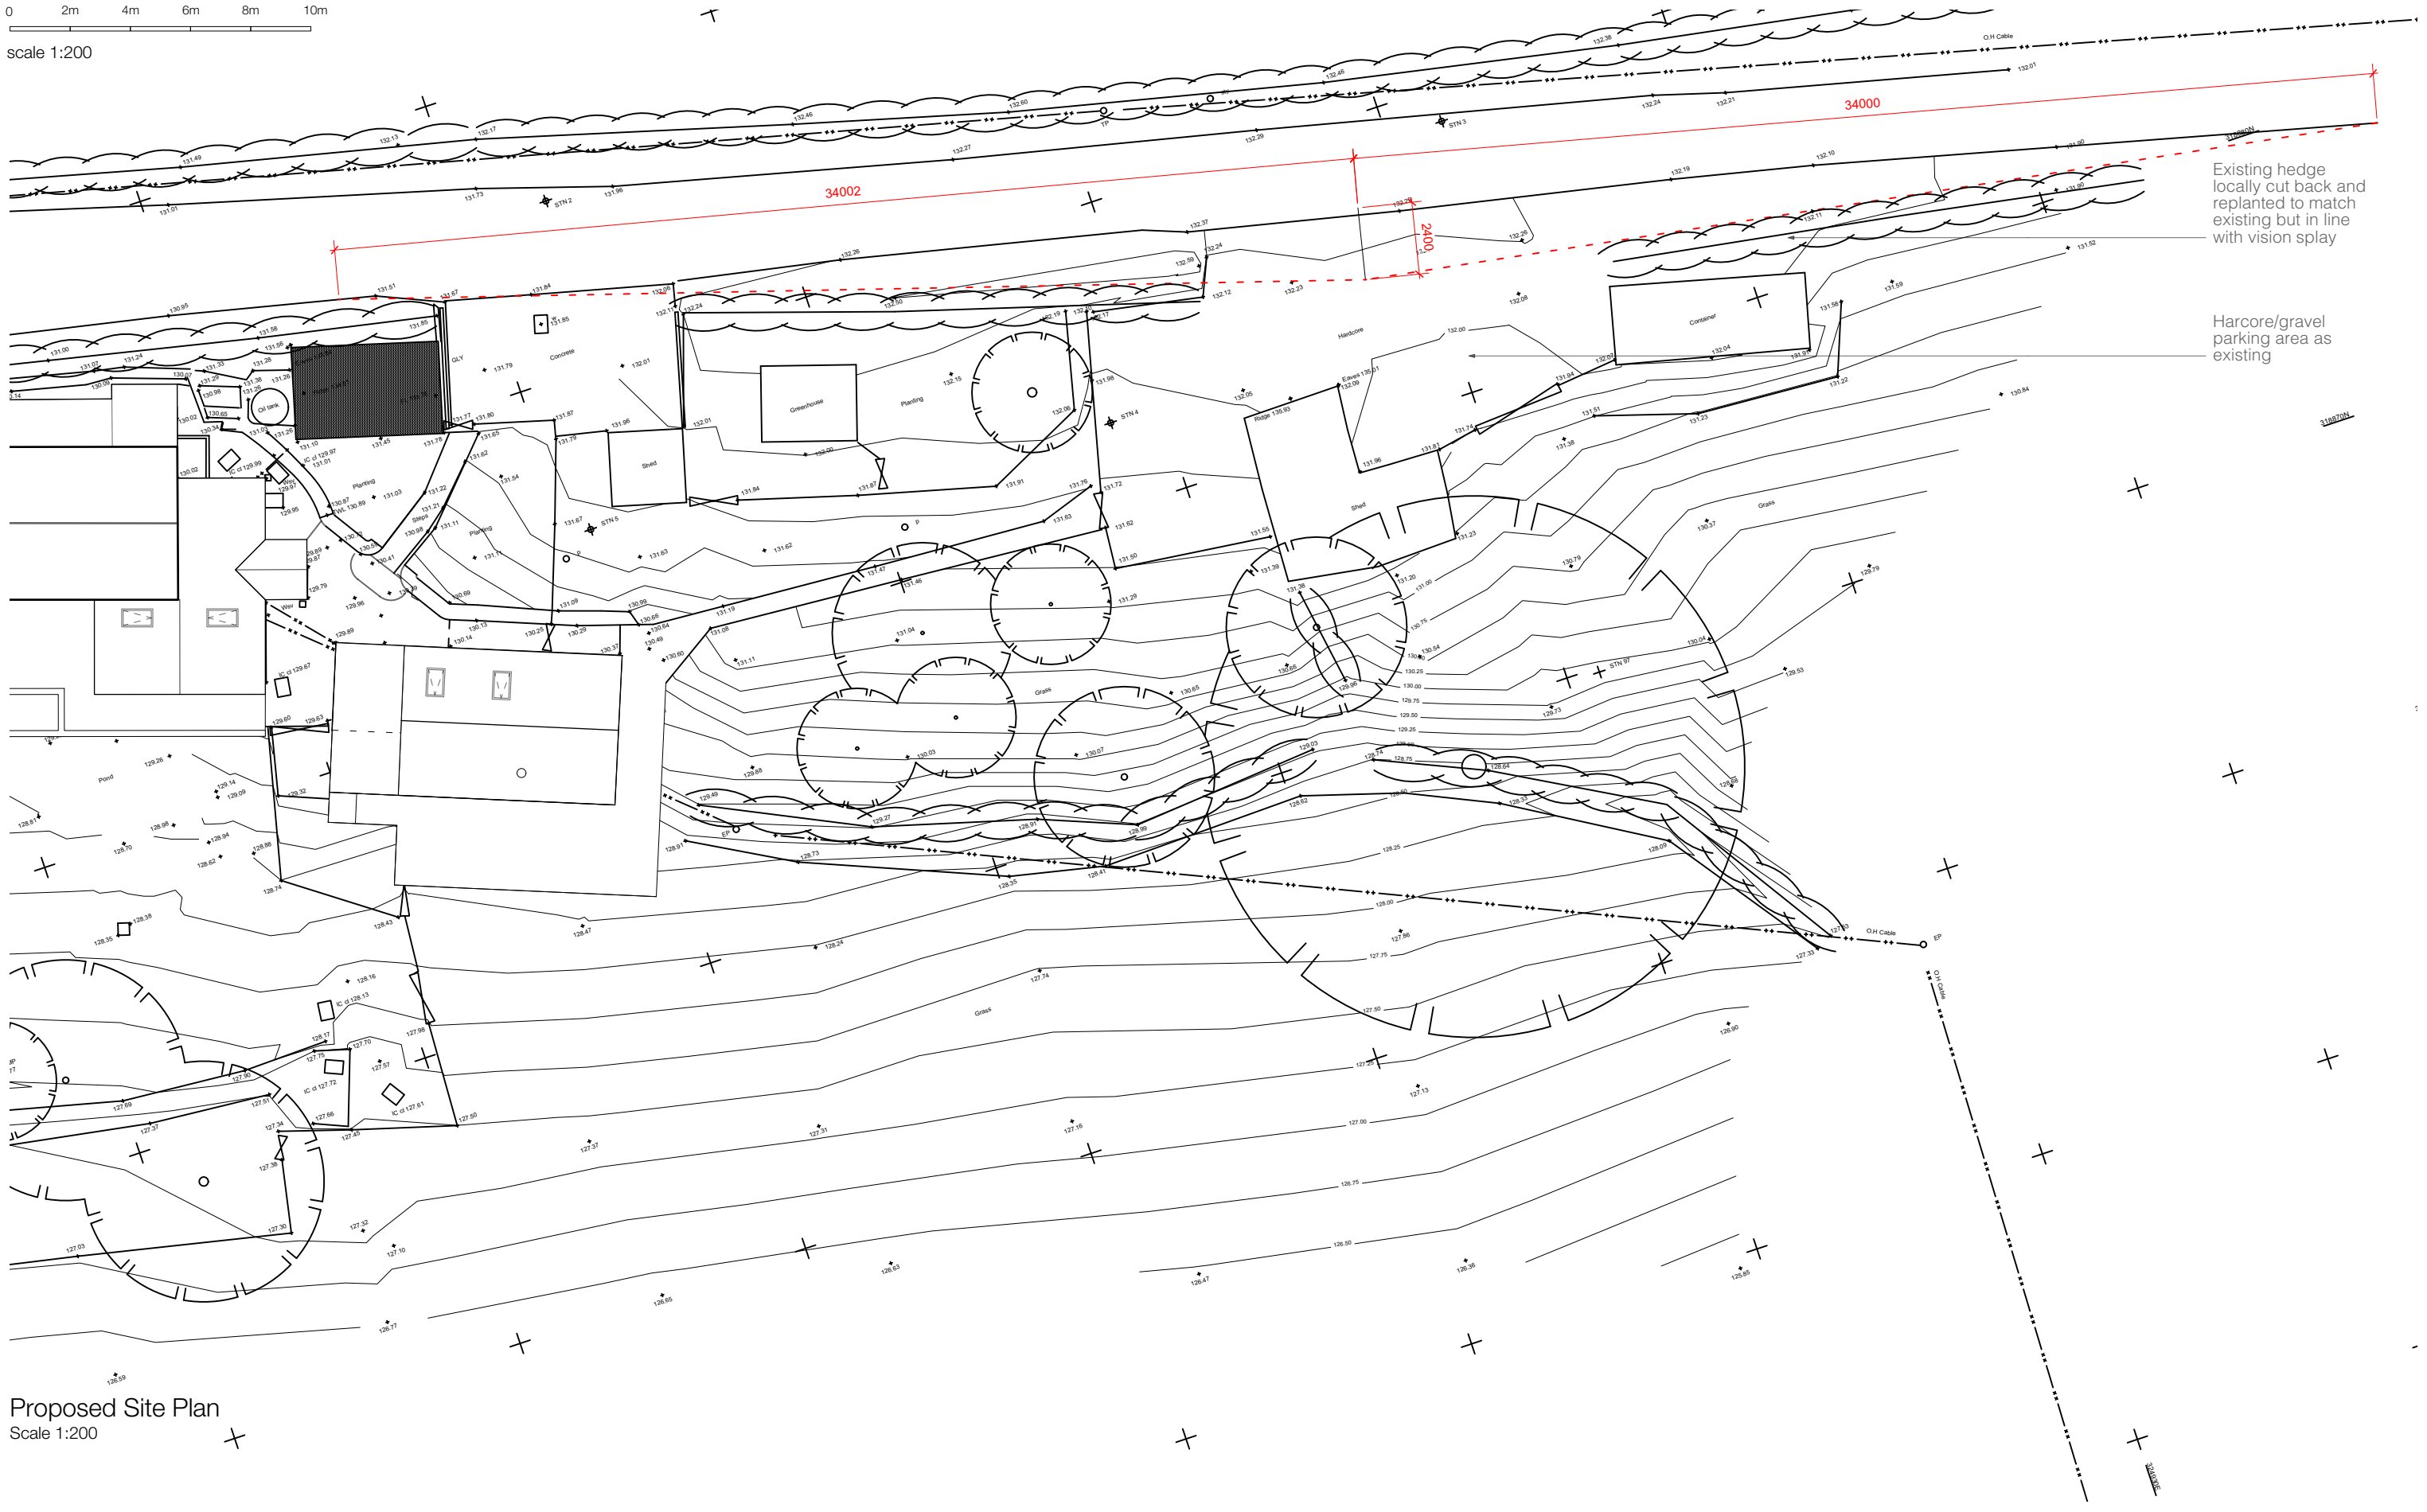

Proposed Site Plan  
 Scale 1:200



### Notes

1. Please do not scale from drawings.
2. Figured dimensions are in millimeters, levels in metres and are to be checked on site prior to all contractors commencing their works.
3. Areas are in metres. All areas indicated are approximate.
4. Any discrepancies to be reported to the Architecture Bureau in writing prior to any works being carried out.
5. Drawing only to be used for the purpose specified.

### Revision

- | Revision | Date       | By | QA |
|----------|------------|----|----|
| A        | 09/08/2021 | PC | PC |
| B        | 18/01/2022 | PC | PC |

### Date

09/08/2021  
18/01/2022

### By


PC  
PC

### QA



PC  
PC

### Drawing Information

Project:	<b>Corner House, Brynmawr,</b>	Project No:	<b>21002</b>
	<b>Llanymynech, SY22 6PQ</b>	Drawing No:	<b>21002_105</b>
Title:	<b>Proposed Plans - Barn</b>	Scale:	<b>1:100@ A3</b>
Purpose:	<b>INFORMATION</b>	Revision:	<b>B</b>

 

scale 1:100

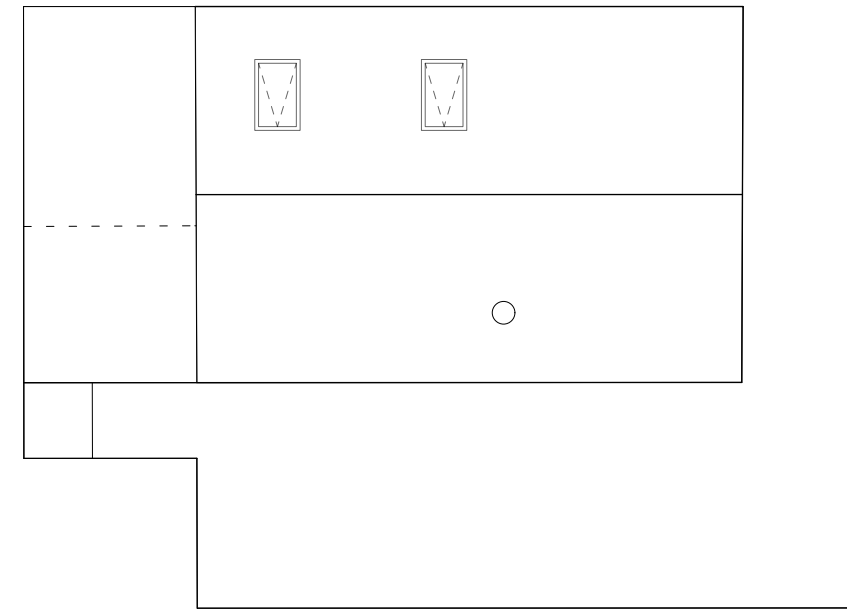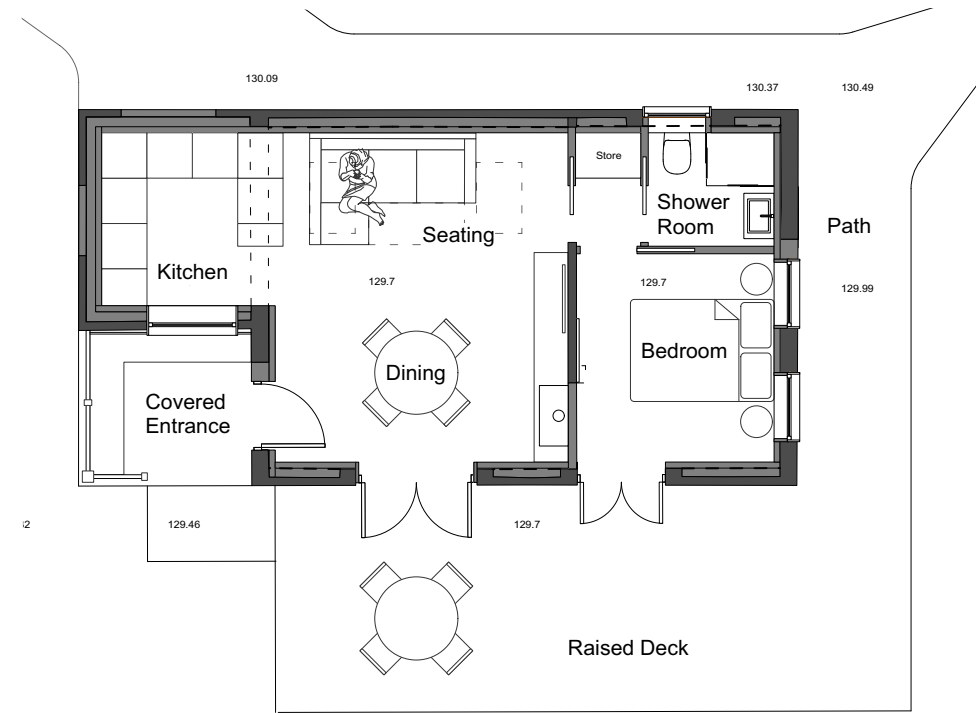

Ground Floor Plan - G.I.A ~ 34 sqm (Converted)




Roof Plan



Notes
1. Please do not scale from drawings.
2. Figured dimensions are in millimeters, levels in metres and are to be checked on site prior to all contractors commencing their works.
3. Areas are in metres. All areas indicated are approximate.
4. Any discrepancies to be reported to the Architecture Bureau in writing prior to any works being carried out.
5. Drawing only to be used for the purpose specified.



Revision	Date	By	QA
A Pre-app Issue	09/08/2021	PC	PC
B Planning Issue	18/01/2022	PC	PC

Drawing Information			
Project:	<b>Corner House, Brynmawr, Llanymynech, SY22 6PQ</b>	Project No:	<b>21002</b>
		Drawing No:	<b>21002_106</b>
Title:	<b>Proposed Elevations - Barn</b>	Scale:	<b>1:100@ A3</b>
Purpose:	<b>INFORMATION</b>	Revision:	<b>B</b>

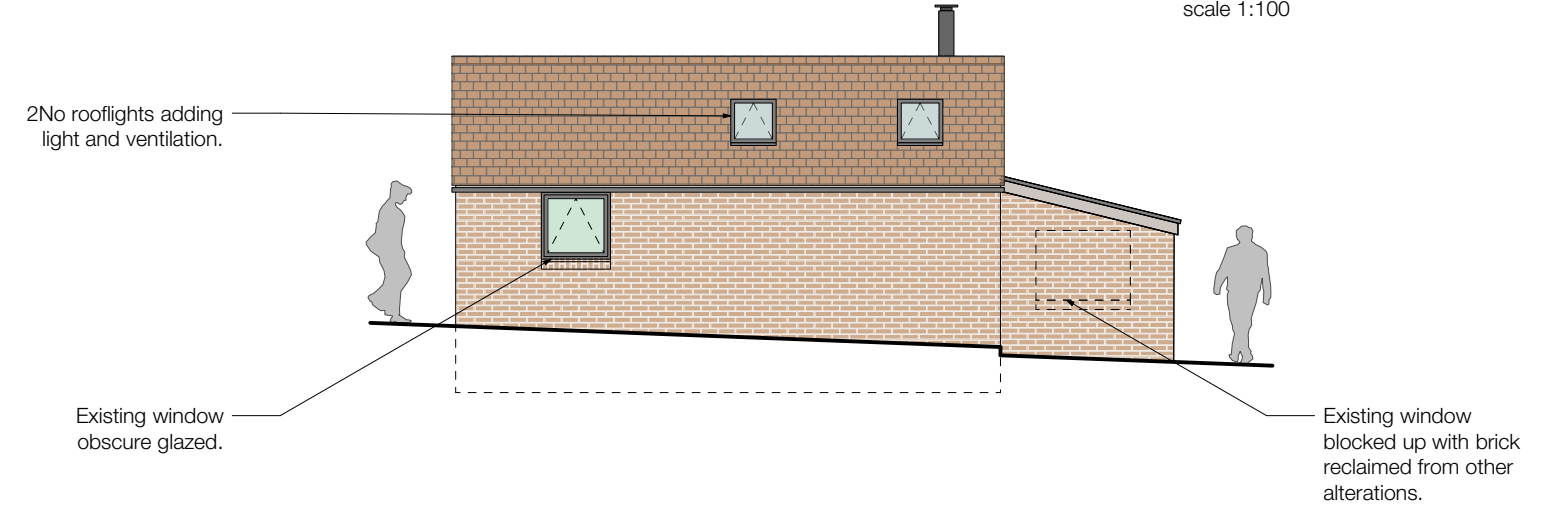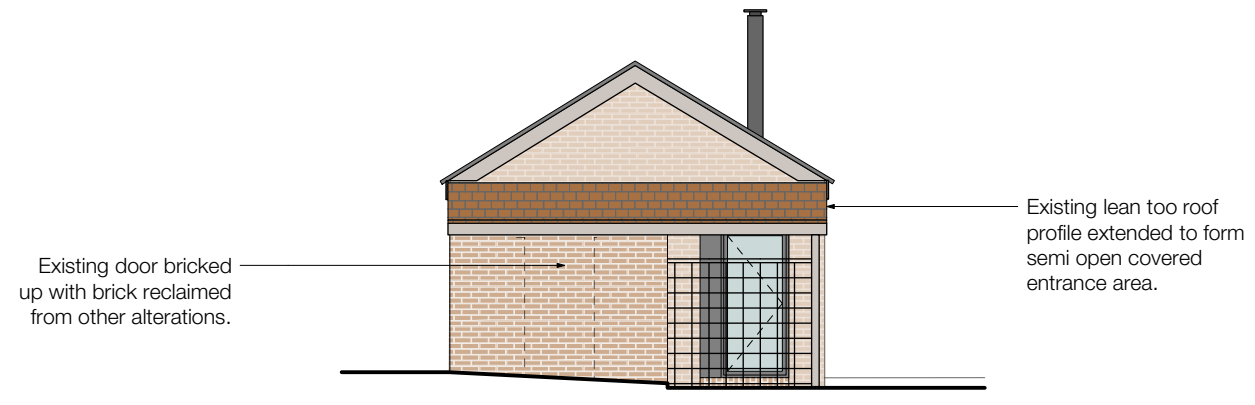 

Western Elevation

Northern Elevation

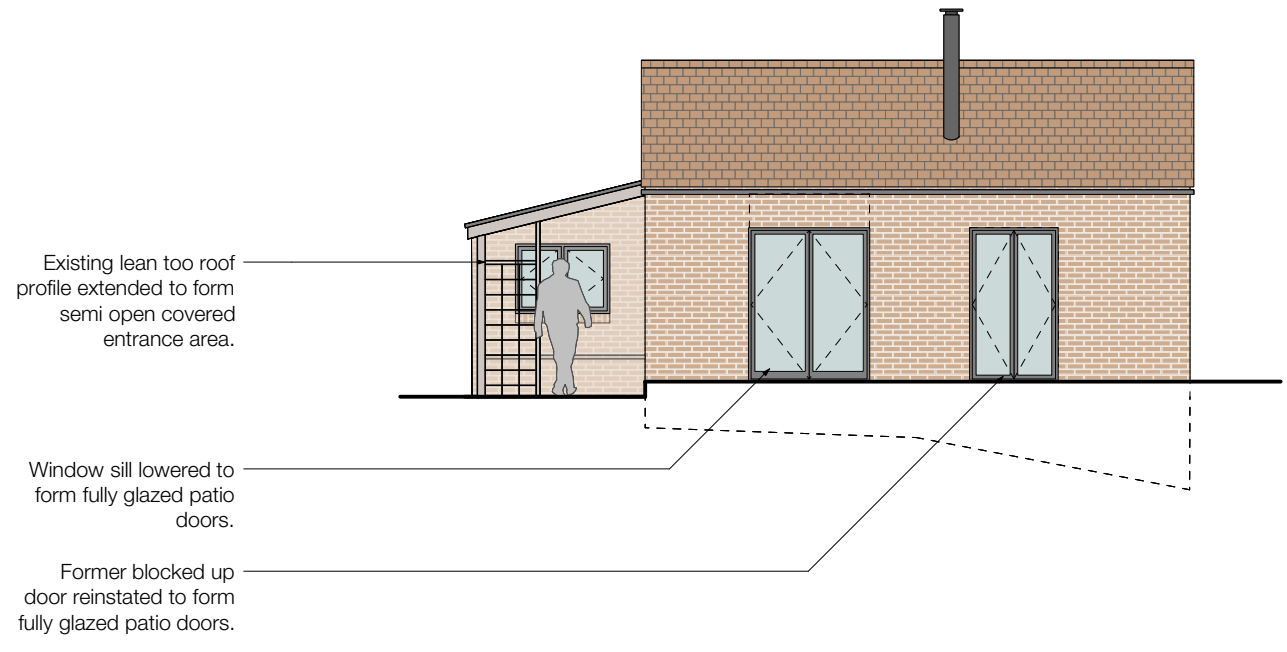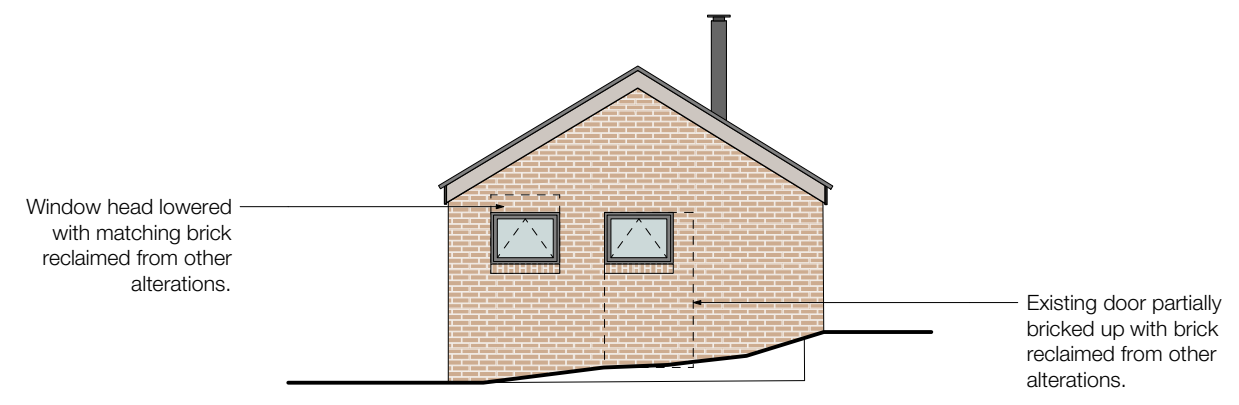

Eastern Elevation

Southern Elevation