


Scale 1:50

0 1 2 3 4 5 10 metres

A vertical scale bar is positioned on the left side of the page. It features a thick black line with a series of smaller tick marks. Numerical labels '0', '1', '2', '3', '4', '5' are placed above the main line, and '10 metres' is written below it at the end of the scale.

Existing property forming:  
215 Wishaw Road,  
Wishaw

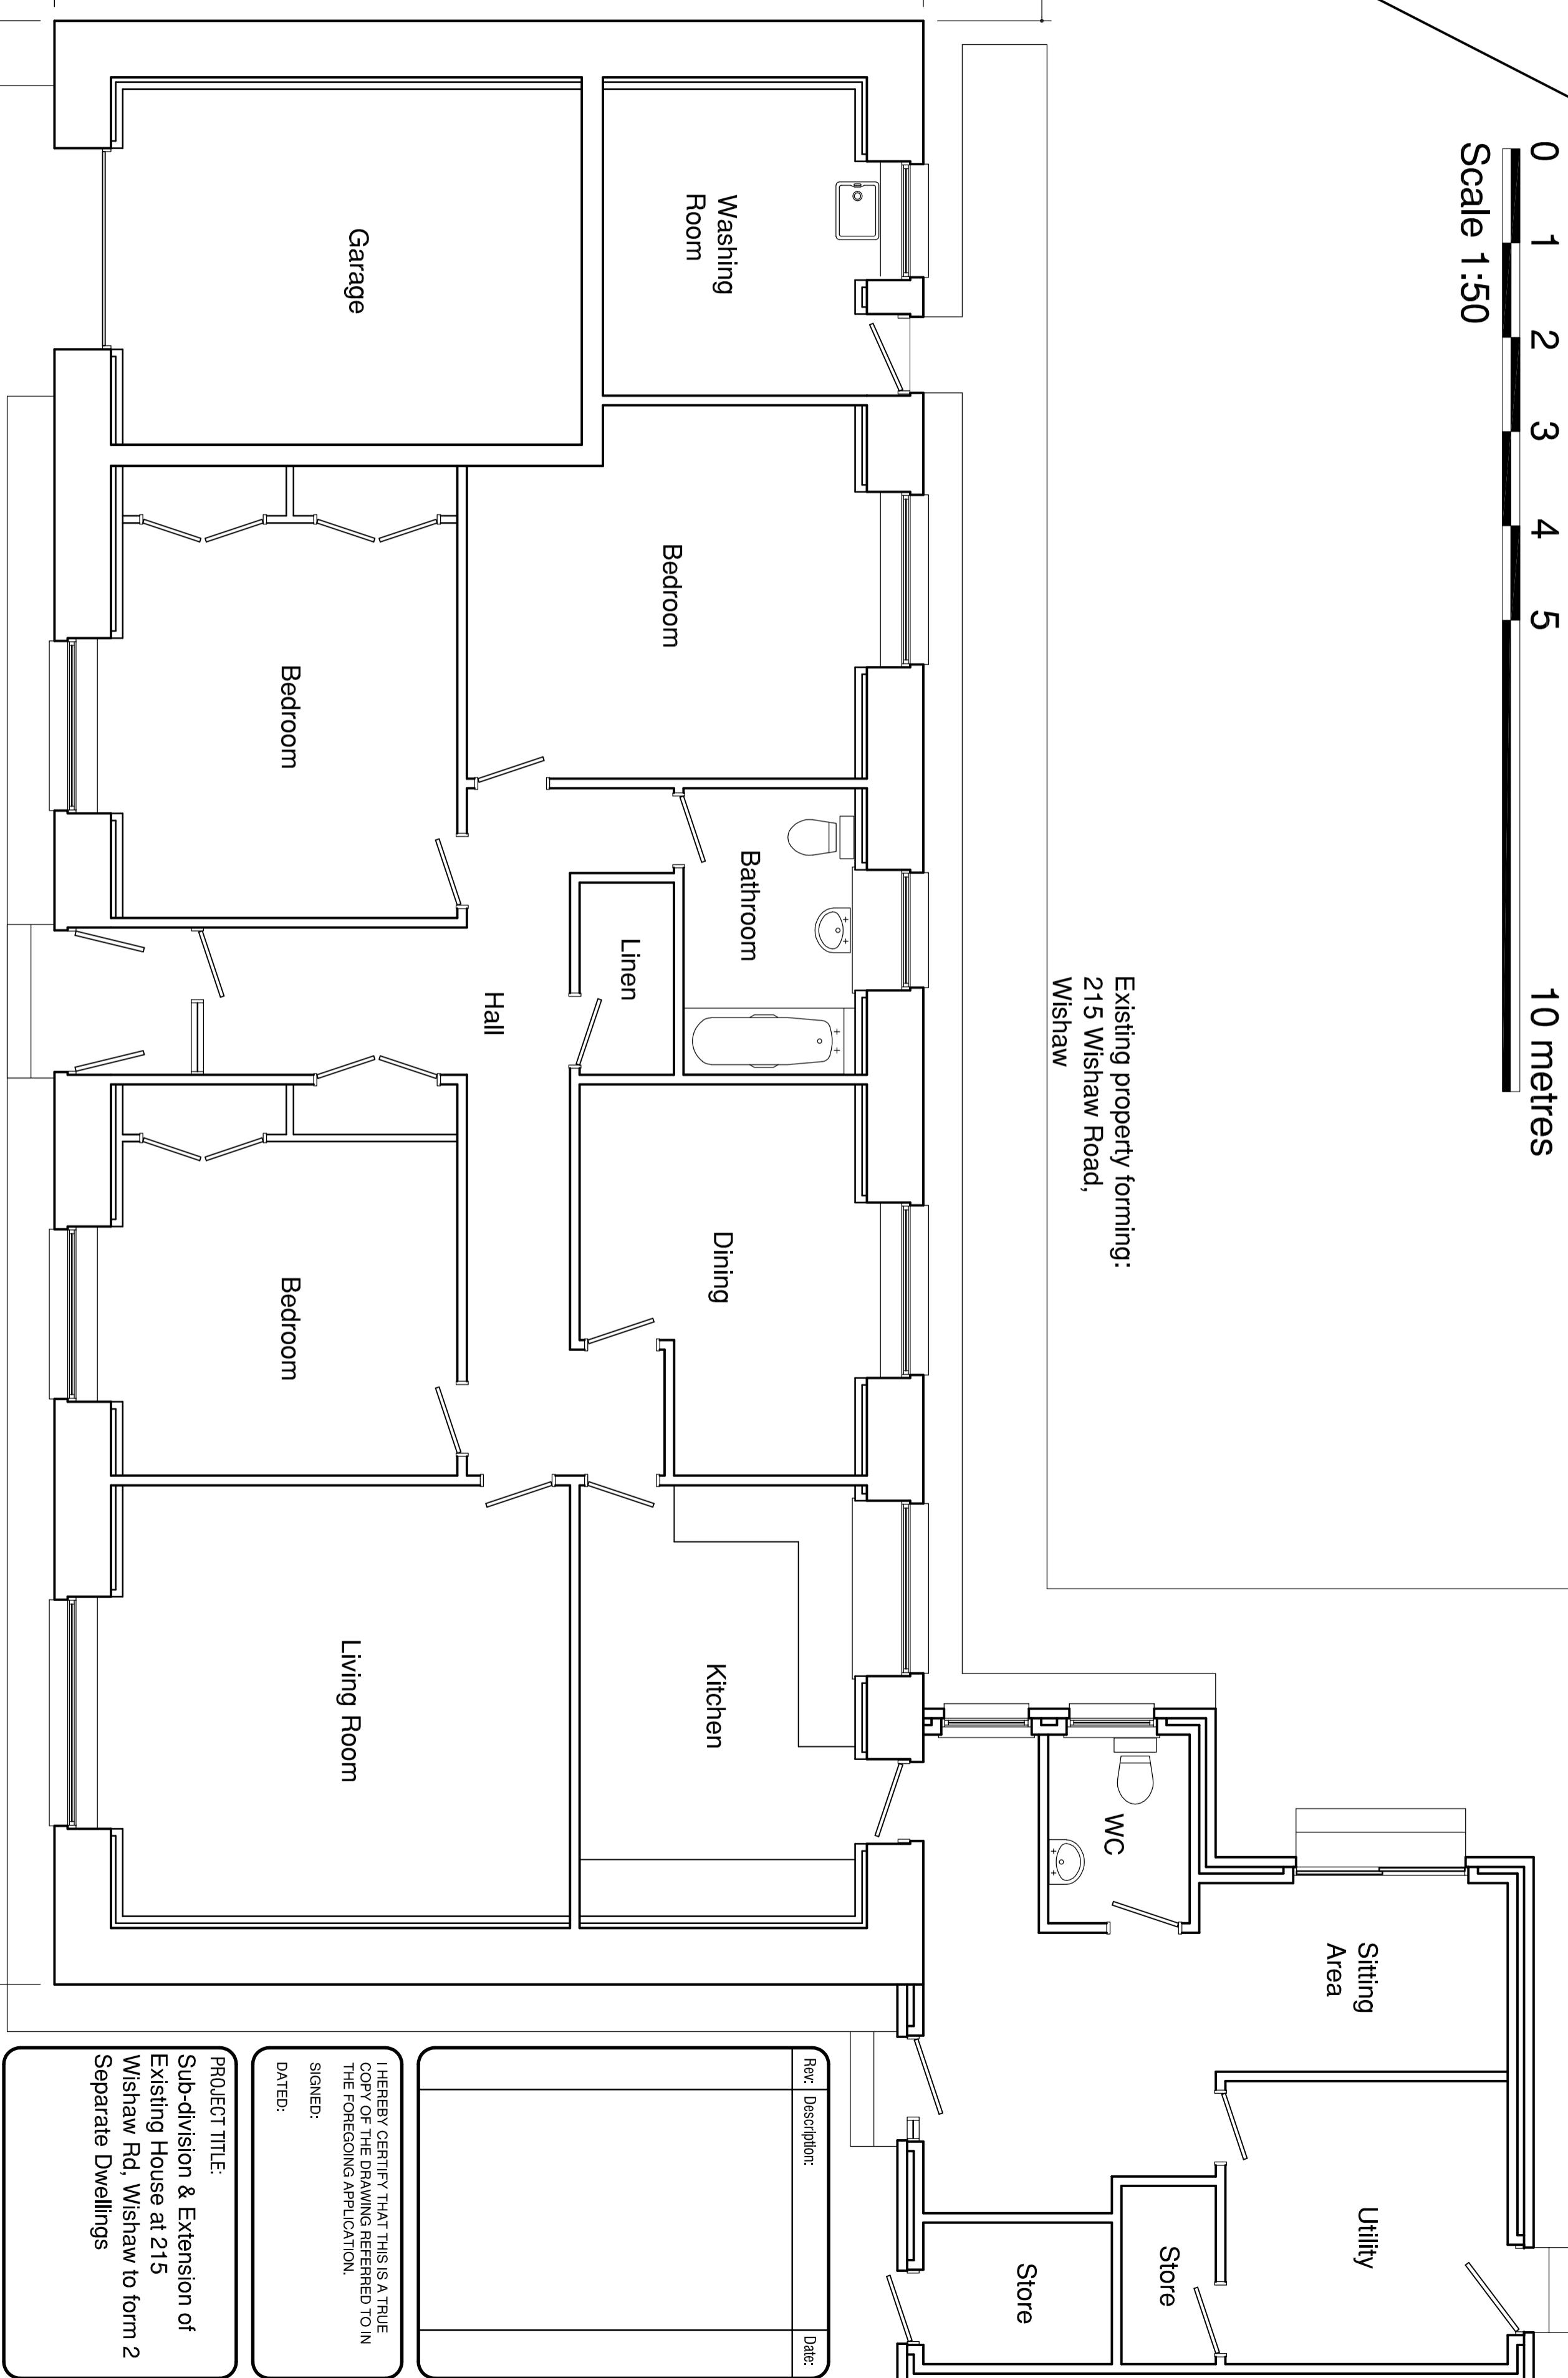

Existing property forming  
215 Wishaw Road,  
Wishaw

DRAWING TITLE: Existing Floor Plan	
Scale: 1:50	Date: Jan 2022
Drg. No: LE1	Size: A2
	Rev: