



Rev: Description: Date:

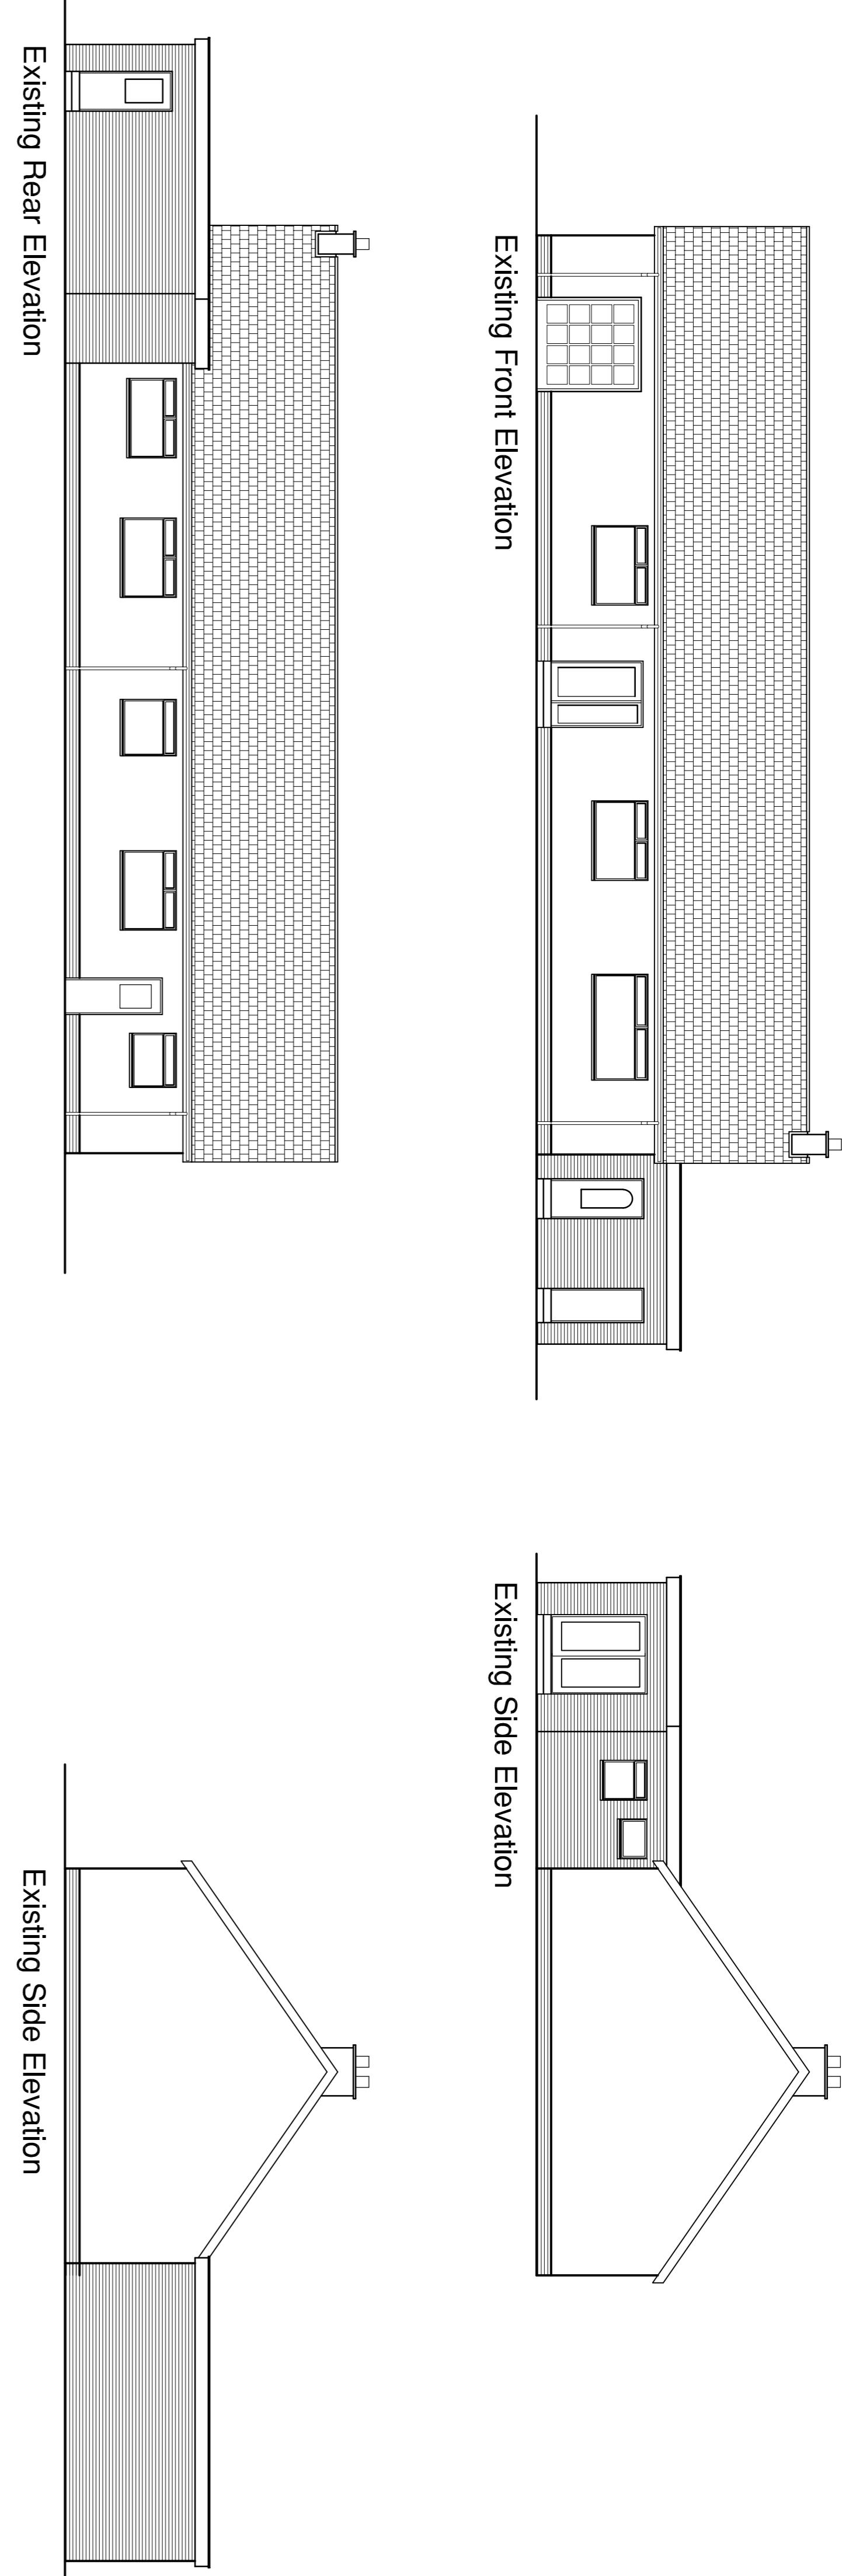


## Existing Elevations


Scale 1:100

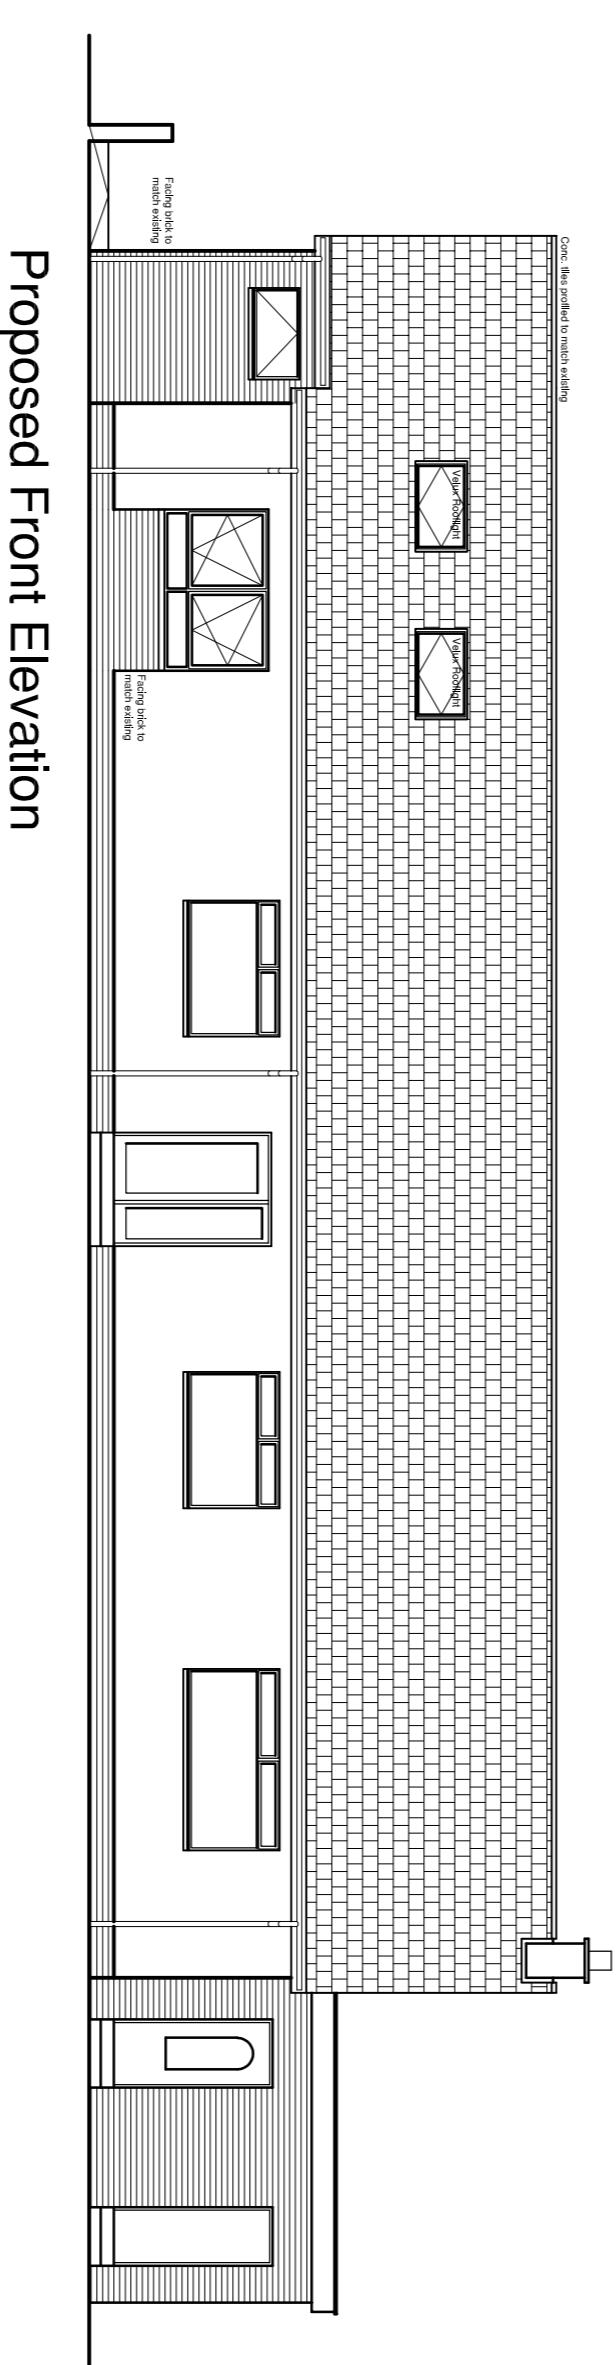

Proposed Front Elevation

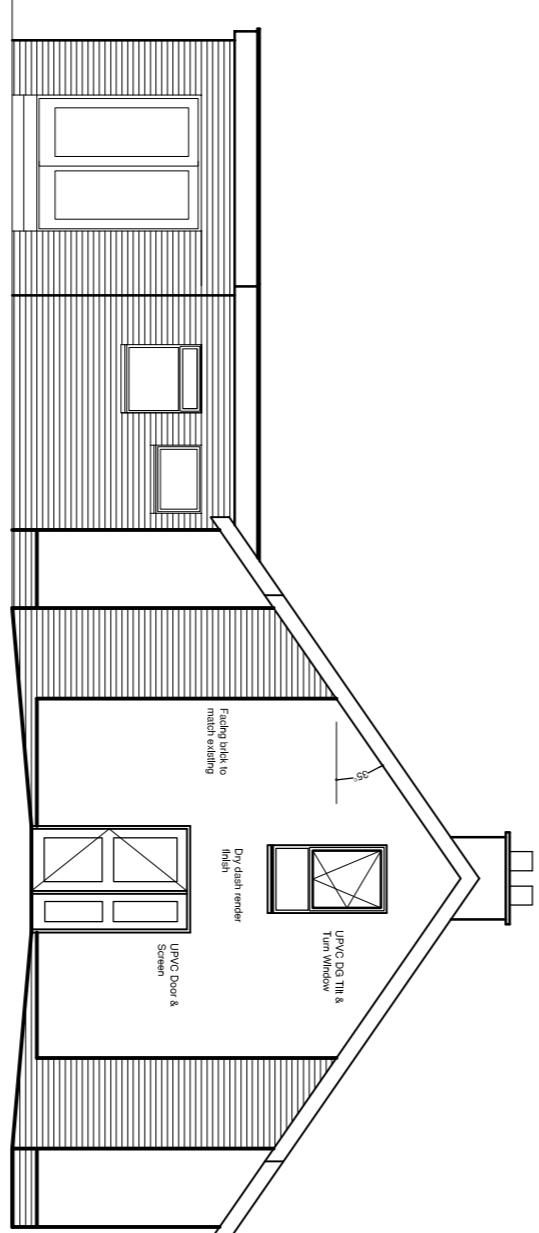

Proposed Side Elevation

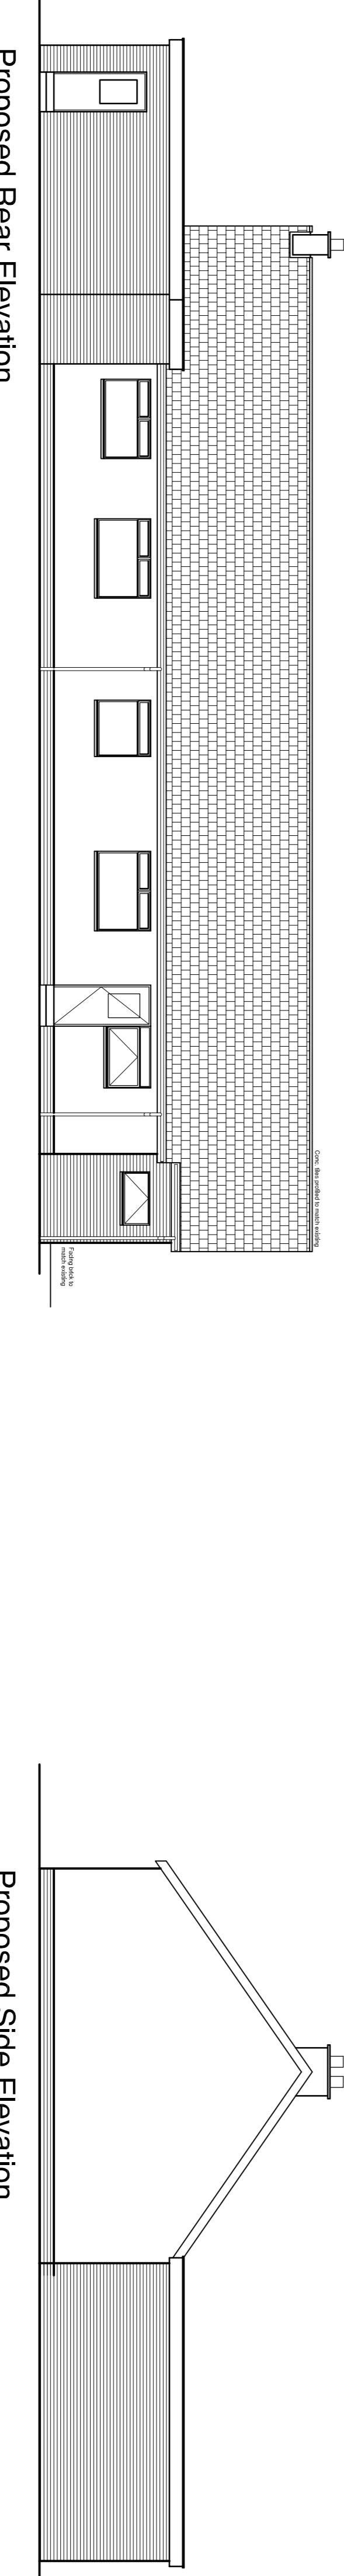

Proposed Rear Elevation

## Proposed Elevations

Scale 1:100

PROJECT TITLE:  
Proposed Separation of  
House at 215 Wishaw Road,  
Wishaw to form 2 Separate  
Dwellings.

I HEREBY CERTIFY THAT THIS IS A TRUE  
COPY OF THE DRAWING REFERRED TO IN  
THE FOREGOING APPLICATION.  
SIGNED:  
DATED:

DRAWING TITLE:  
Existing & Proposed  
Elevations

Scale:	Date:	Size:
1:100	Jan 2022	A1
Drg No:		
LE2		Rev: