


DO NOT SCALE FROM THIS DRAWING

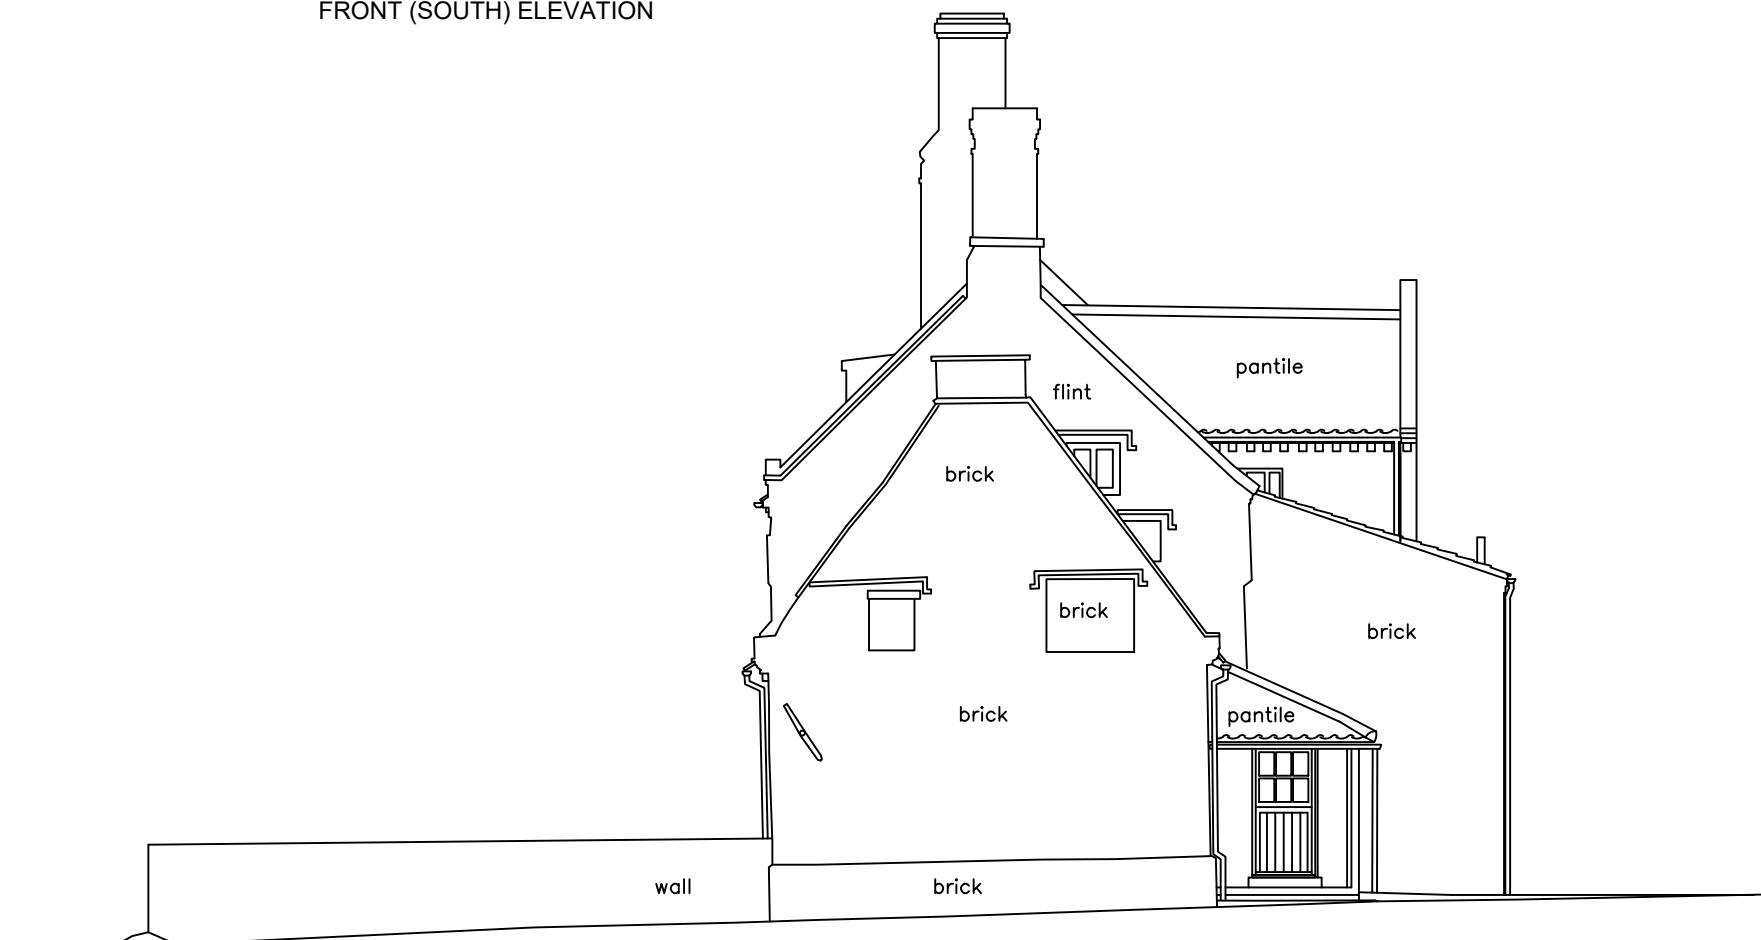

FRONT (SOUTH) ELEVATION



SIDE (EAST) ELEVATION

annahigh • Historic Building Surveying •		Drawing title: MANOR FARMHOUSE, CHURCH ROAD, BRANDON PARVA	
Longwater House, John Hymie Way, Norwich NR5 0AF T. 01603 531700		EXISTING SOUTH & EAST ELEVATIONS	
Date January 2020	Status	Scale 1:100 @ A3	Drawing No. 20-368-02