




DO NOT SCALE FROM THIS DRAWING

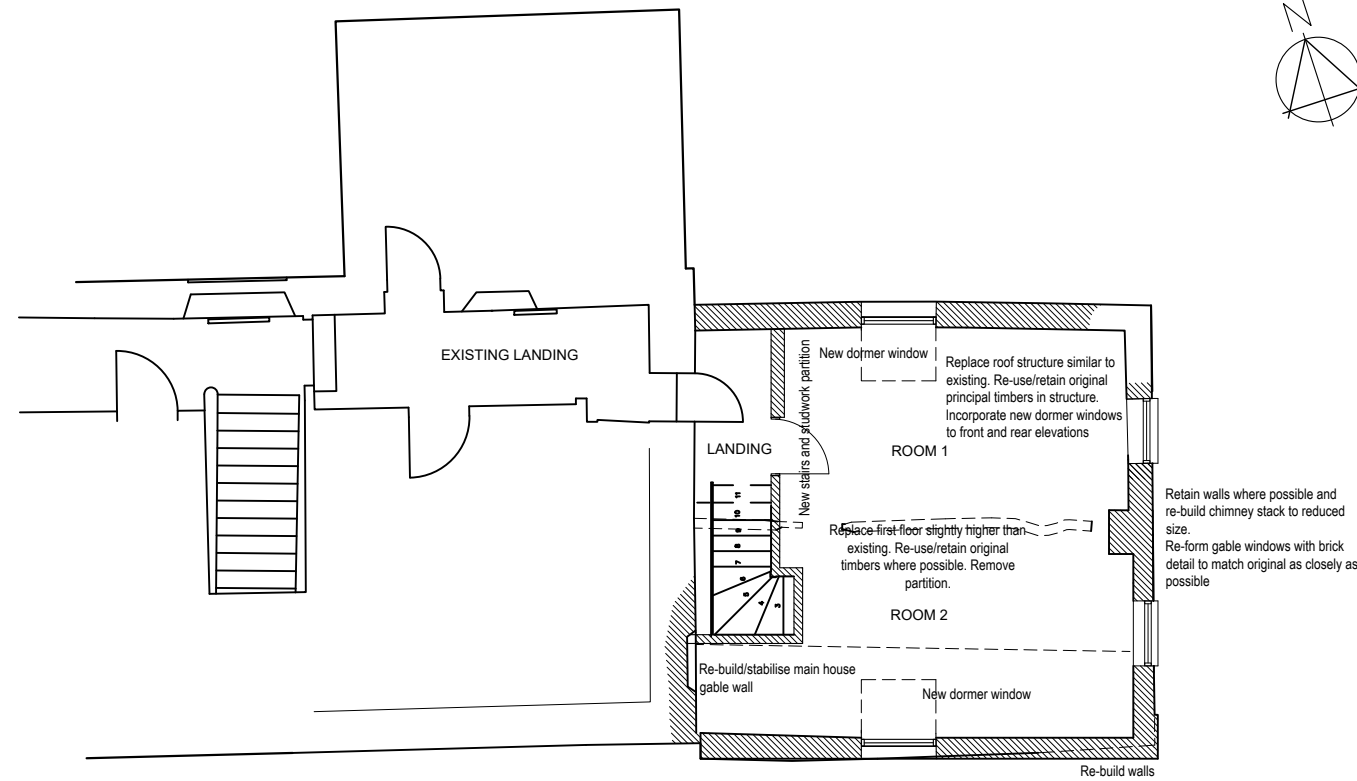

FIRST FLOOR PLAN

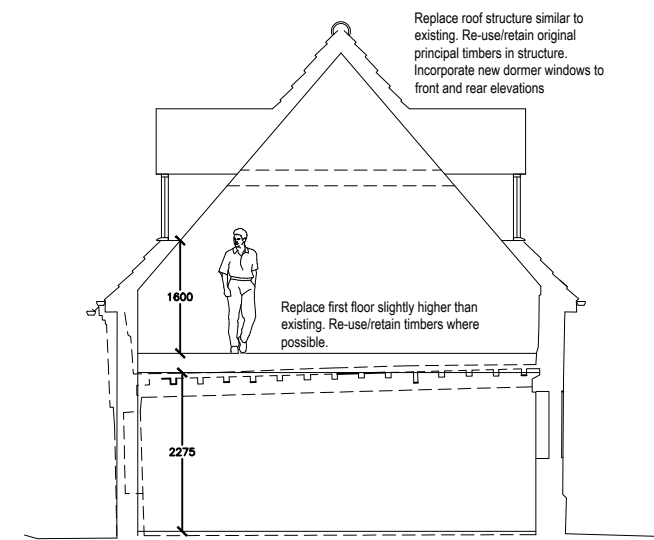

SECTION

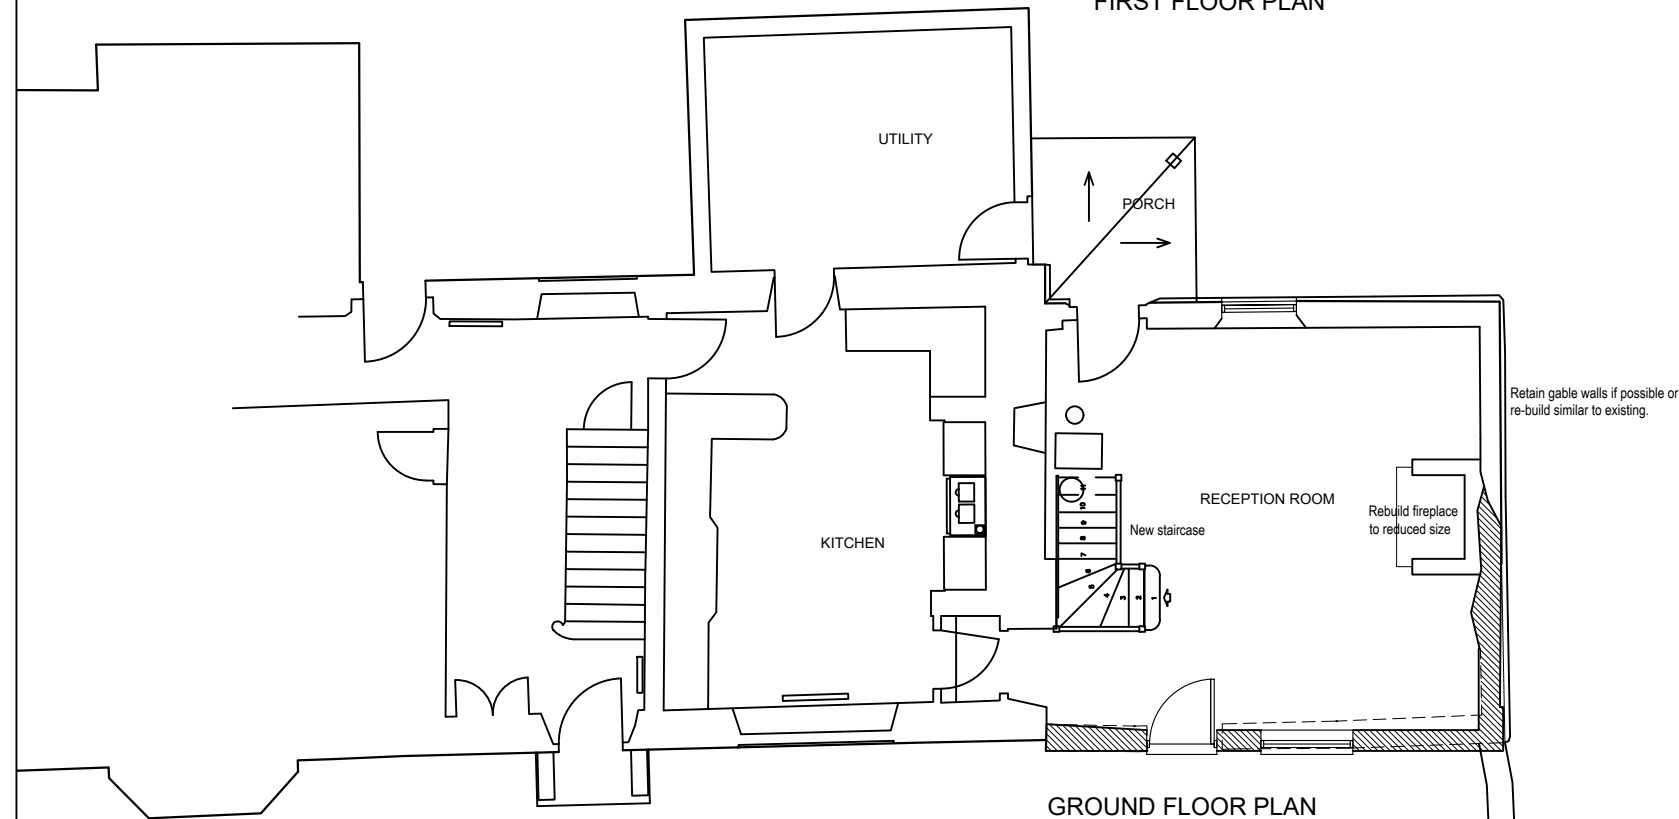

GROUND FLOOR PLAN

<p>annahigh • Historic Building Surveying •</p> <p>Longwater House, John Hyme Way, Norwich NR5 0AF T. 01603 531700</p>		<p>Drawing title: MANOR FARMHOUSE, BRANDON PARVA</p>	
		<p>PROPOSED FLOOR PLANS & SECTION</p>	
Date	Status	Scale	Drawing No.
October 2021	Planning	1:100 @ A3	21-368-04C