


DO NOT SCALE FROM THIS DRAWING


key
 bl = beam level
 cl = ceiling level
 jl = ceiling joist level
 h = head level
 fl = floor level
 rb = ridge beam level
 arrows indicate slope down
 unless noted otherwise

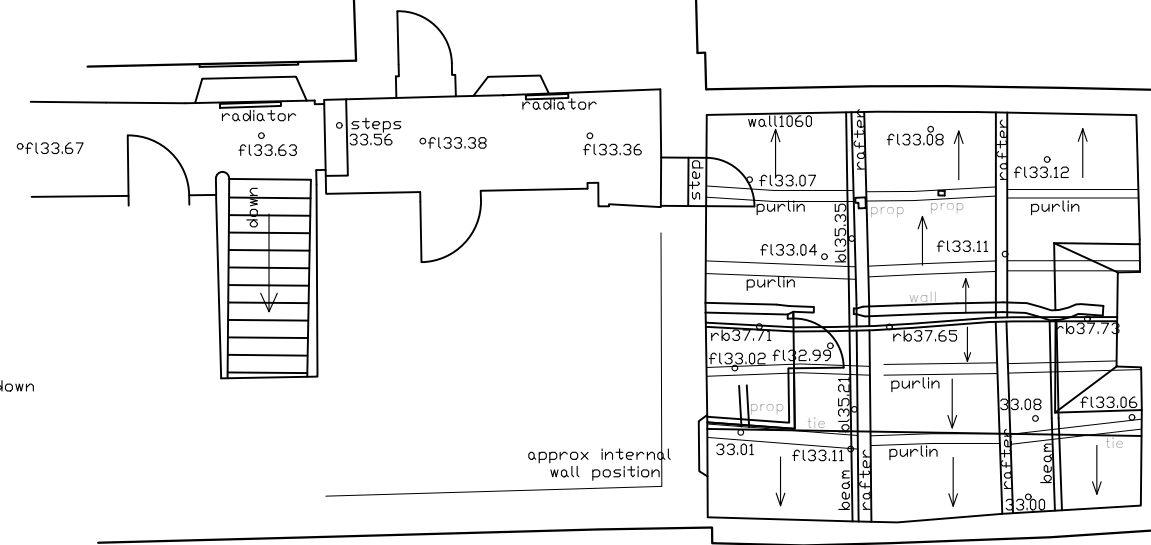

FIRST FLOOR PLAN




38.000
 36.000
 34.000
 32.000
 30.000

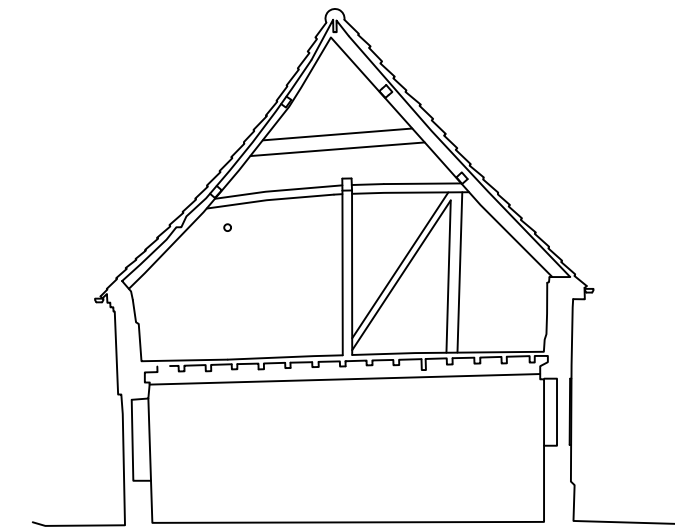

SECTION

key
 bl = beam level
 cl = ceiling level
 jl = ceiling joist level
 h = head level
 fl = floor level
 arrows indicate slope down
 unless noted otherwise

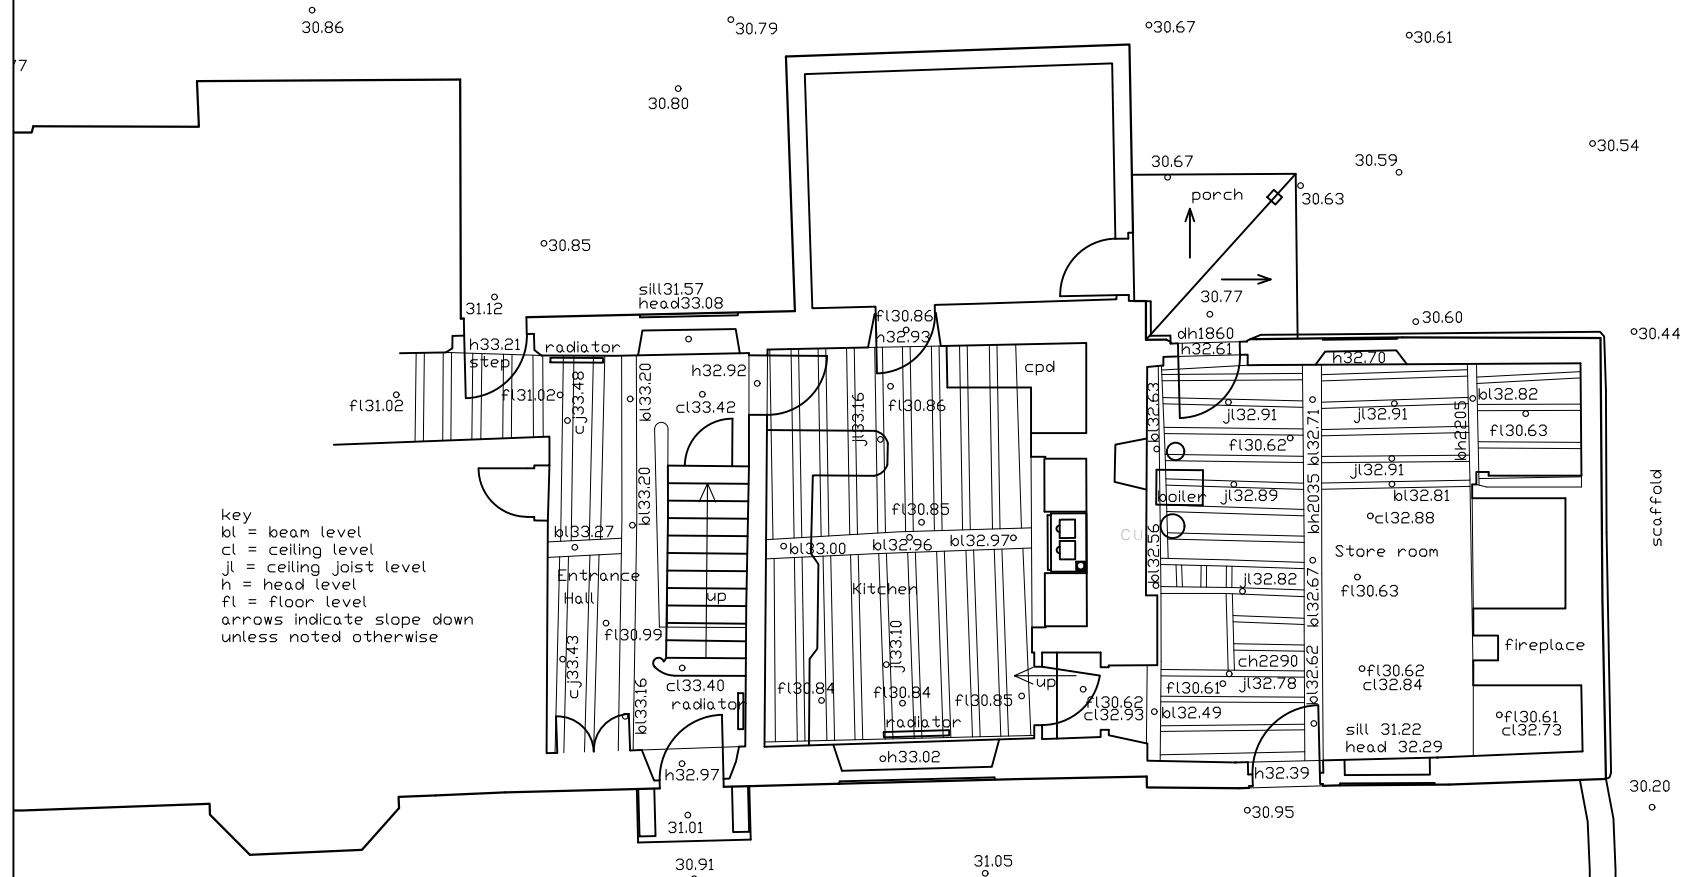

GROUND FLOOR PLAN



MH
 29.96
 *

<p>• Historic Building Surveying •</p>		Drawing title: MANOR FARMHOUSE, CHURCH ROAD, BRANDON PARVA	
		EXISTING GROUND & FIRST FLOOR PLANS & SECTION	
Longwater House, John Hyme Way, Norwich NR5 0AF T. 01603 531700		Scale 1:100 @ A3	Drawing No. 21-368-01
Date January 2020	Status		