


DO NOT SCALE FROM THIS DRAWING

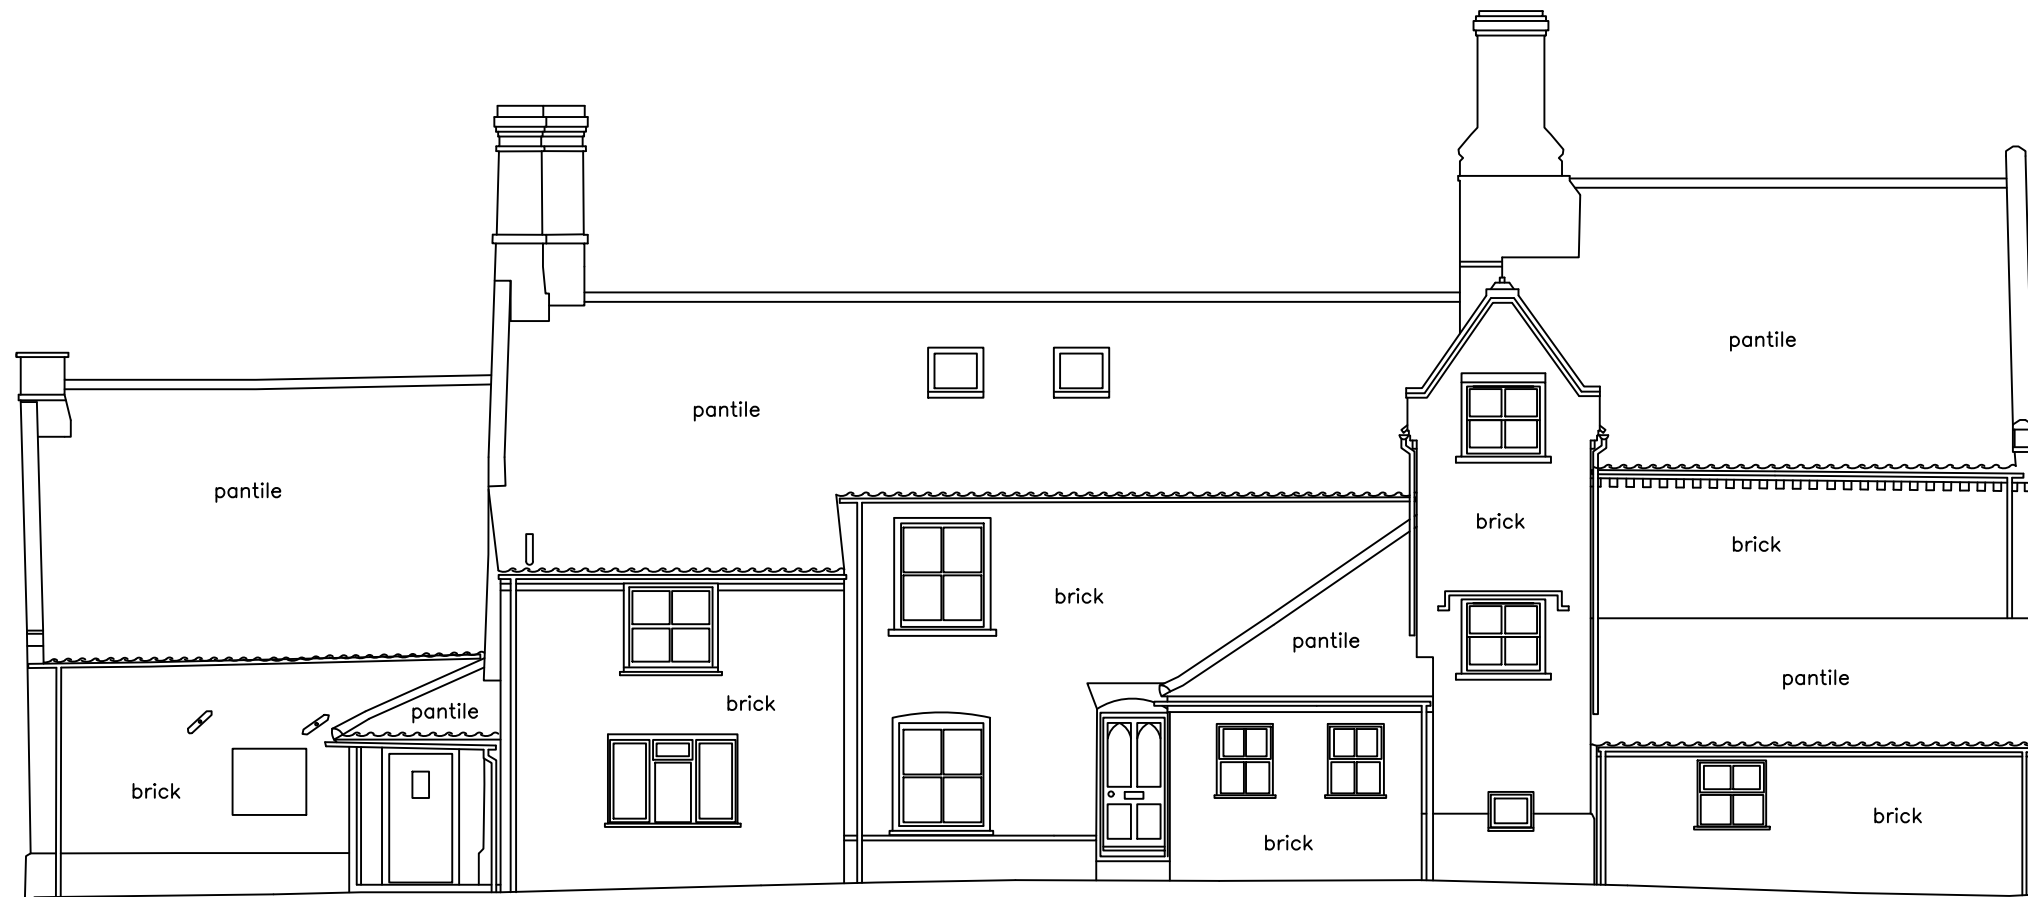

REAR (NORTH) ELEVATION

annahigh • Historic Building Surveying •		Drawing title: MANOR FARMHOUSE, CHURCH ROAD, BRANDON PARVA	
Longwater House, John Hymn Way, Norwich NR5 0AF T. 01603 531700		EXISTING NORTH ELEVATION	
Date January 2020	Status	Scale 1:100 @ A3	Drawing No. 21-368-03