


Front Elevation


Side Elevation

Rear Elevation


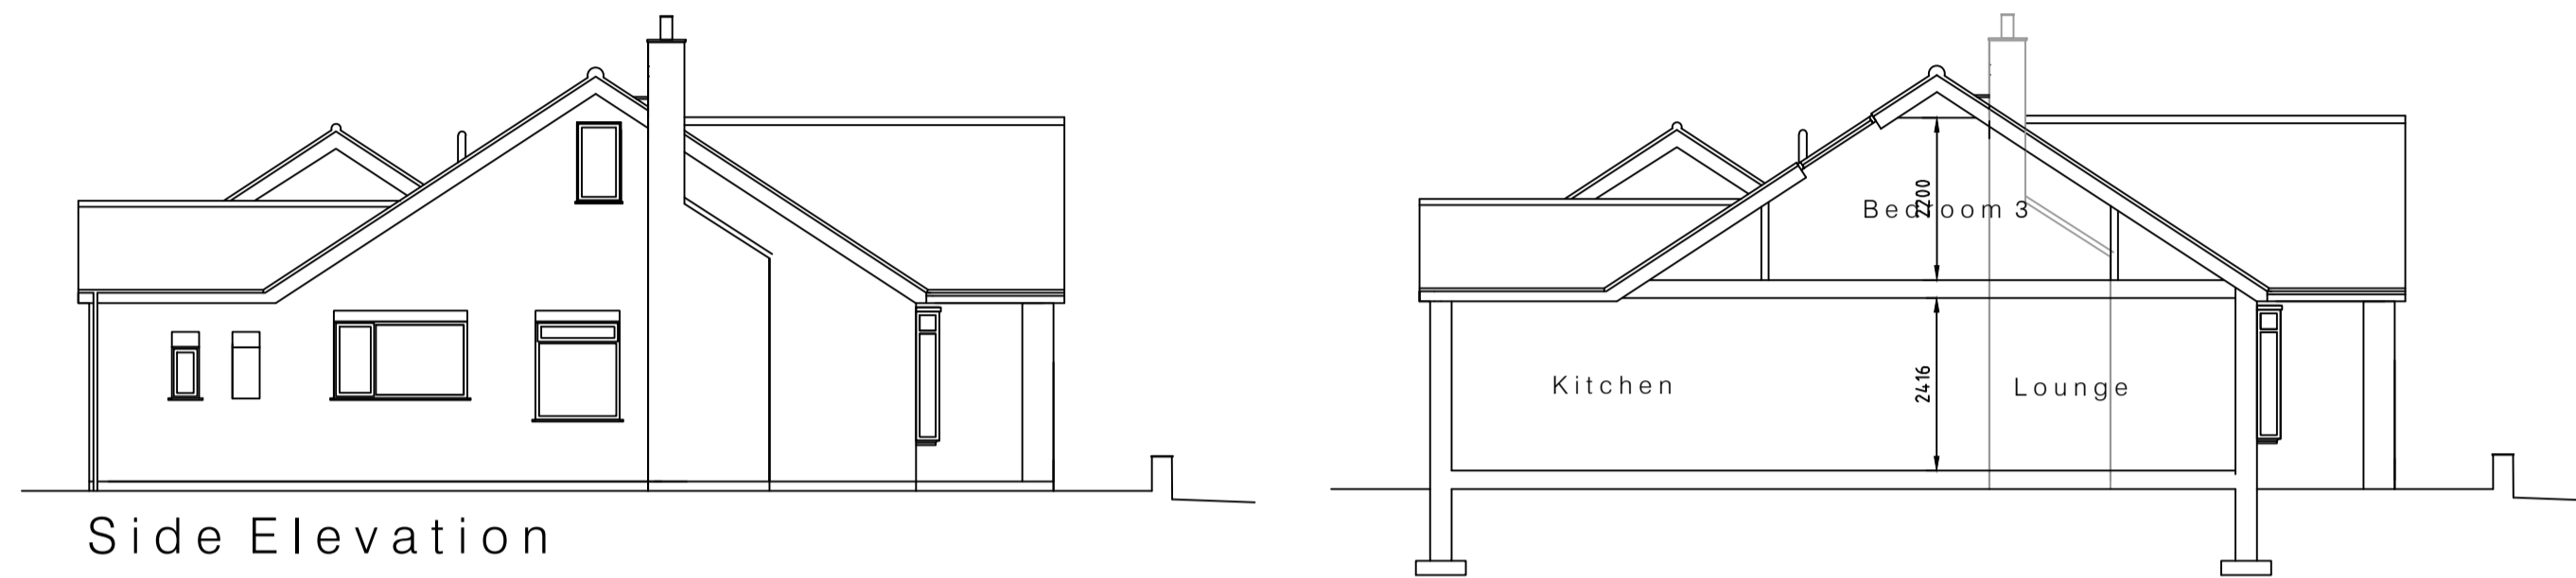


Side Elevation

Side Section

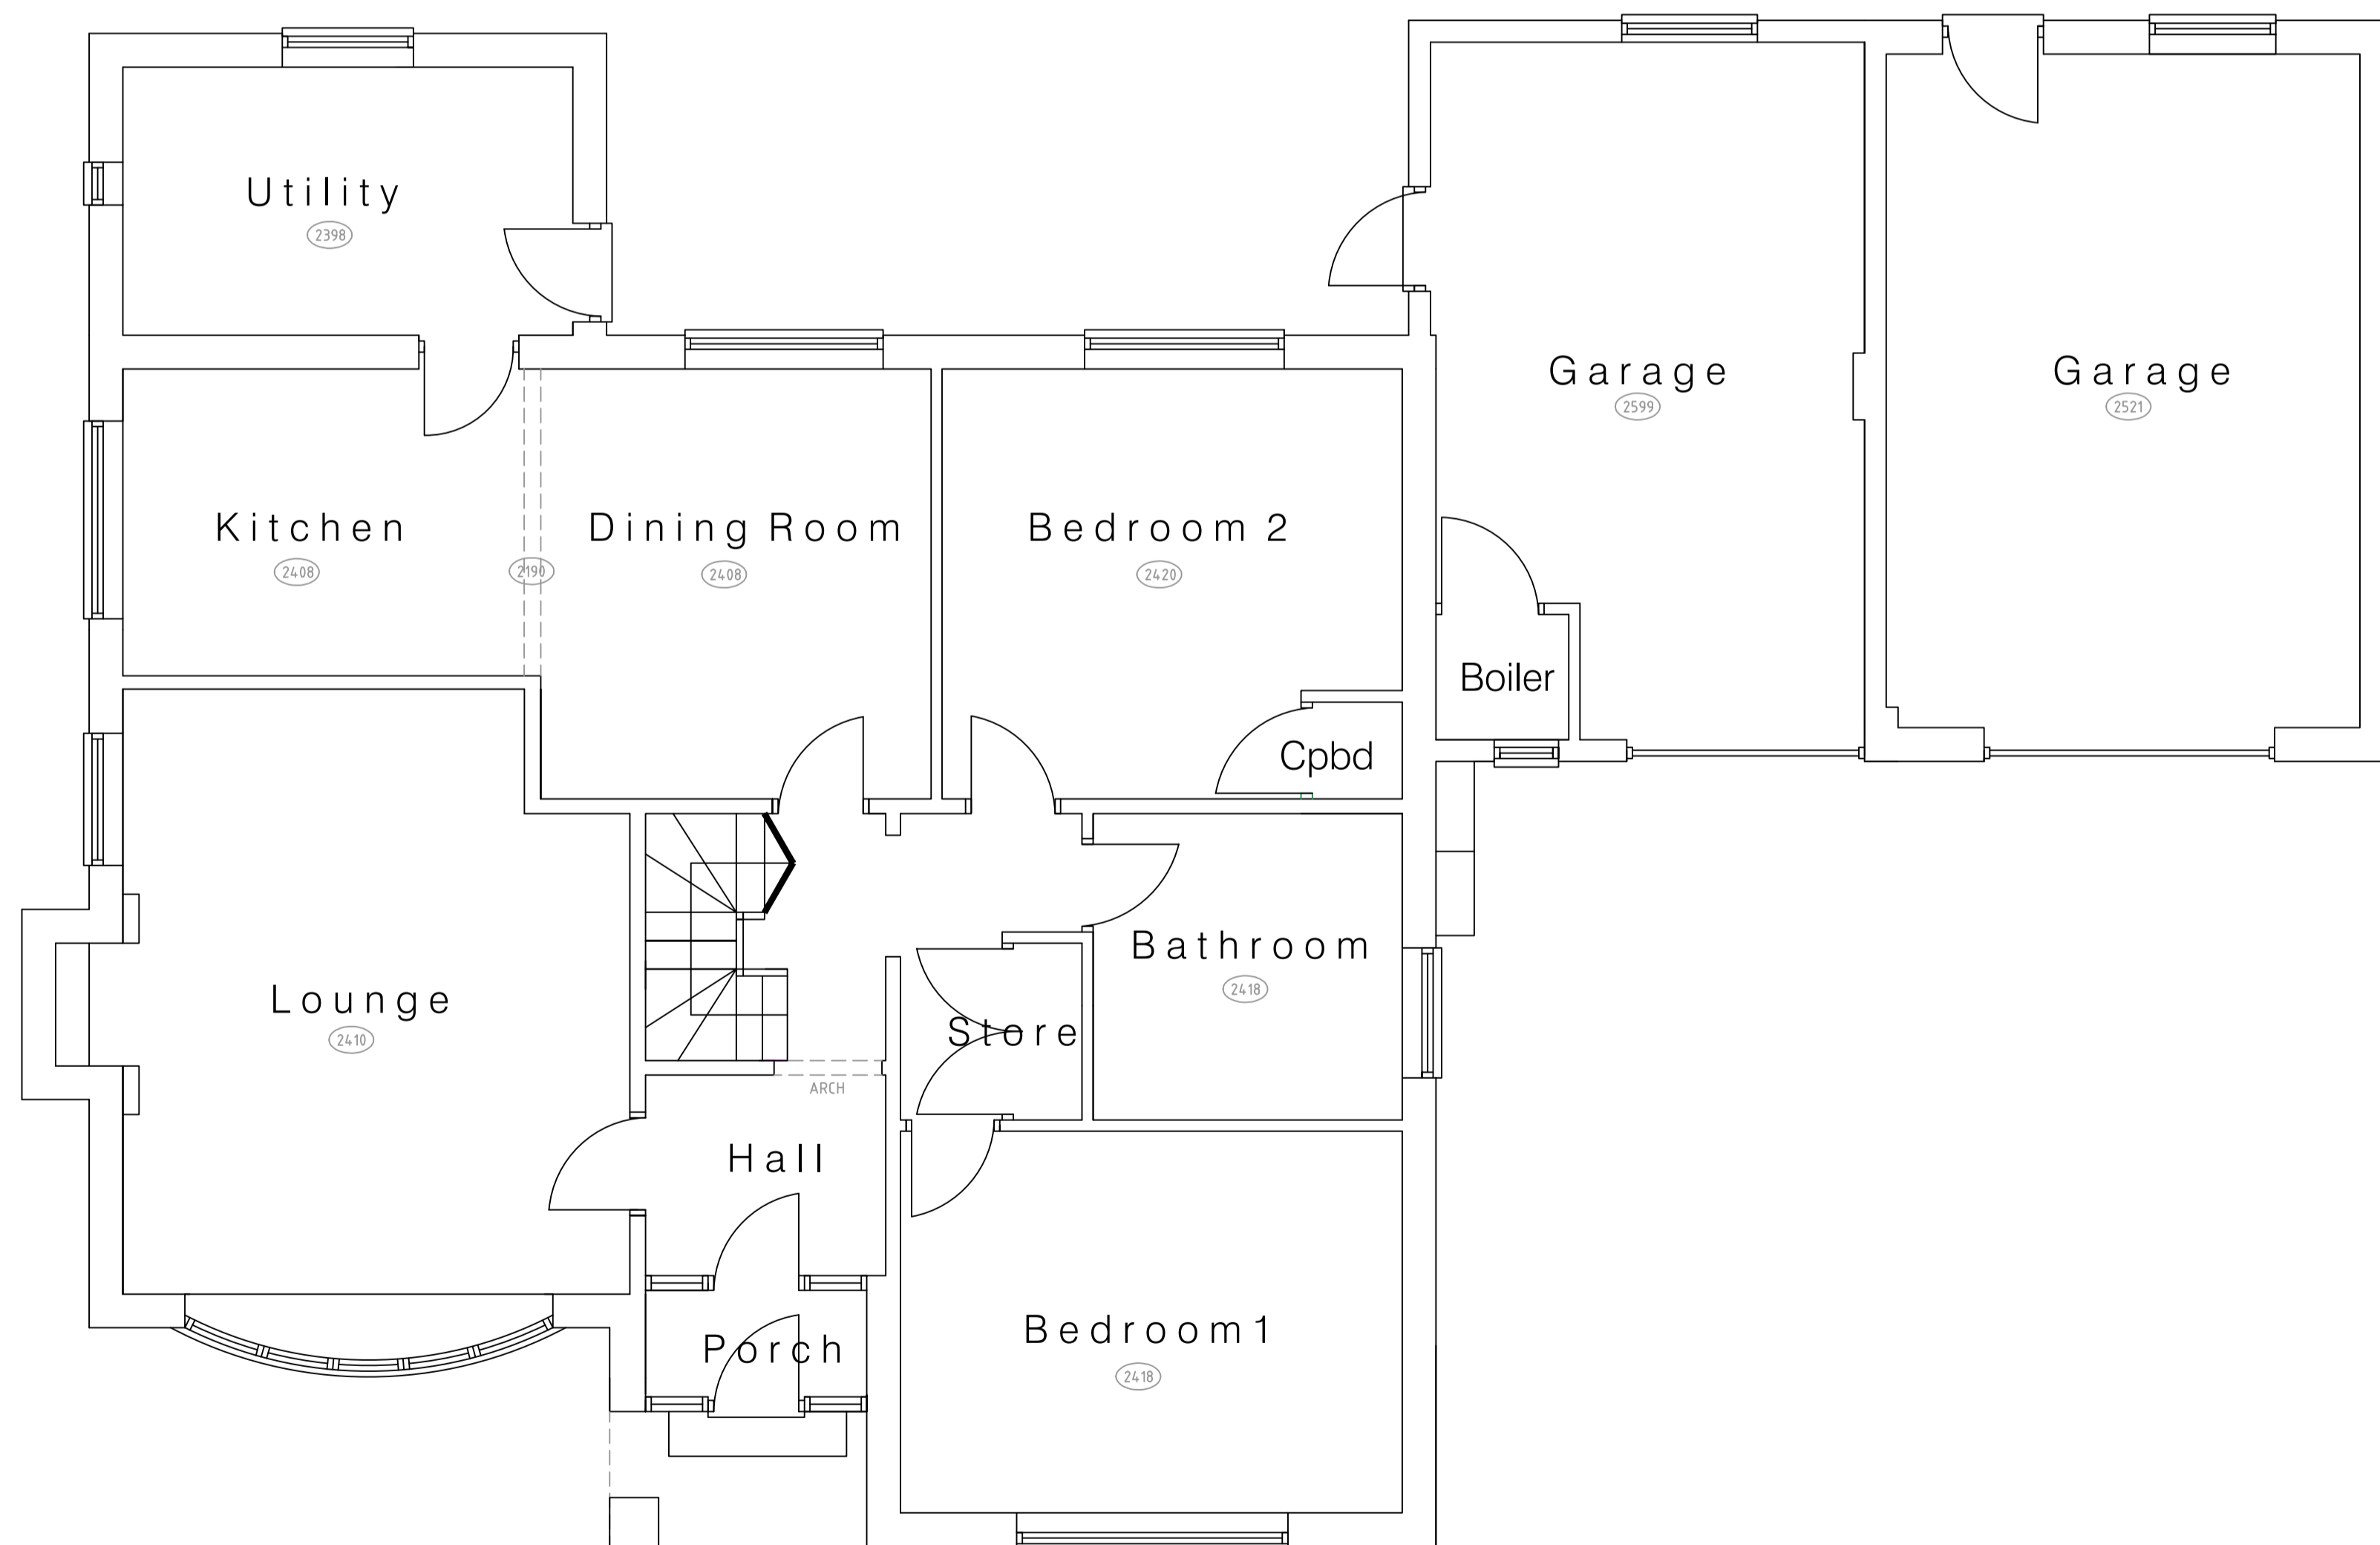

Ground Floor Plan

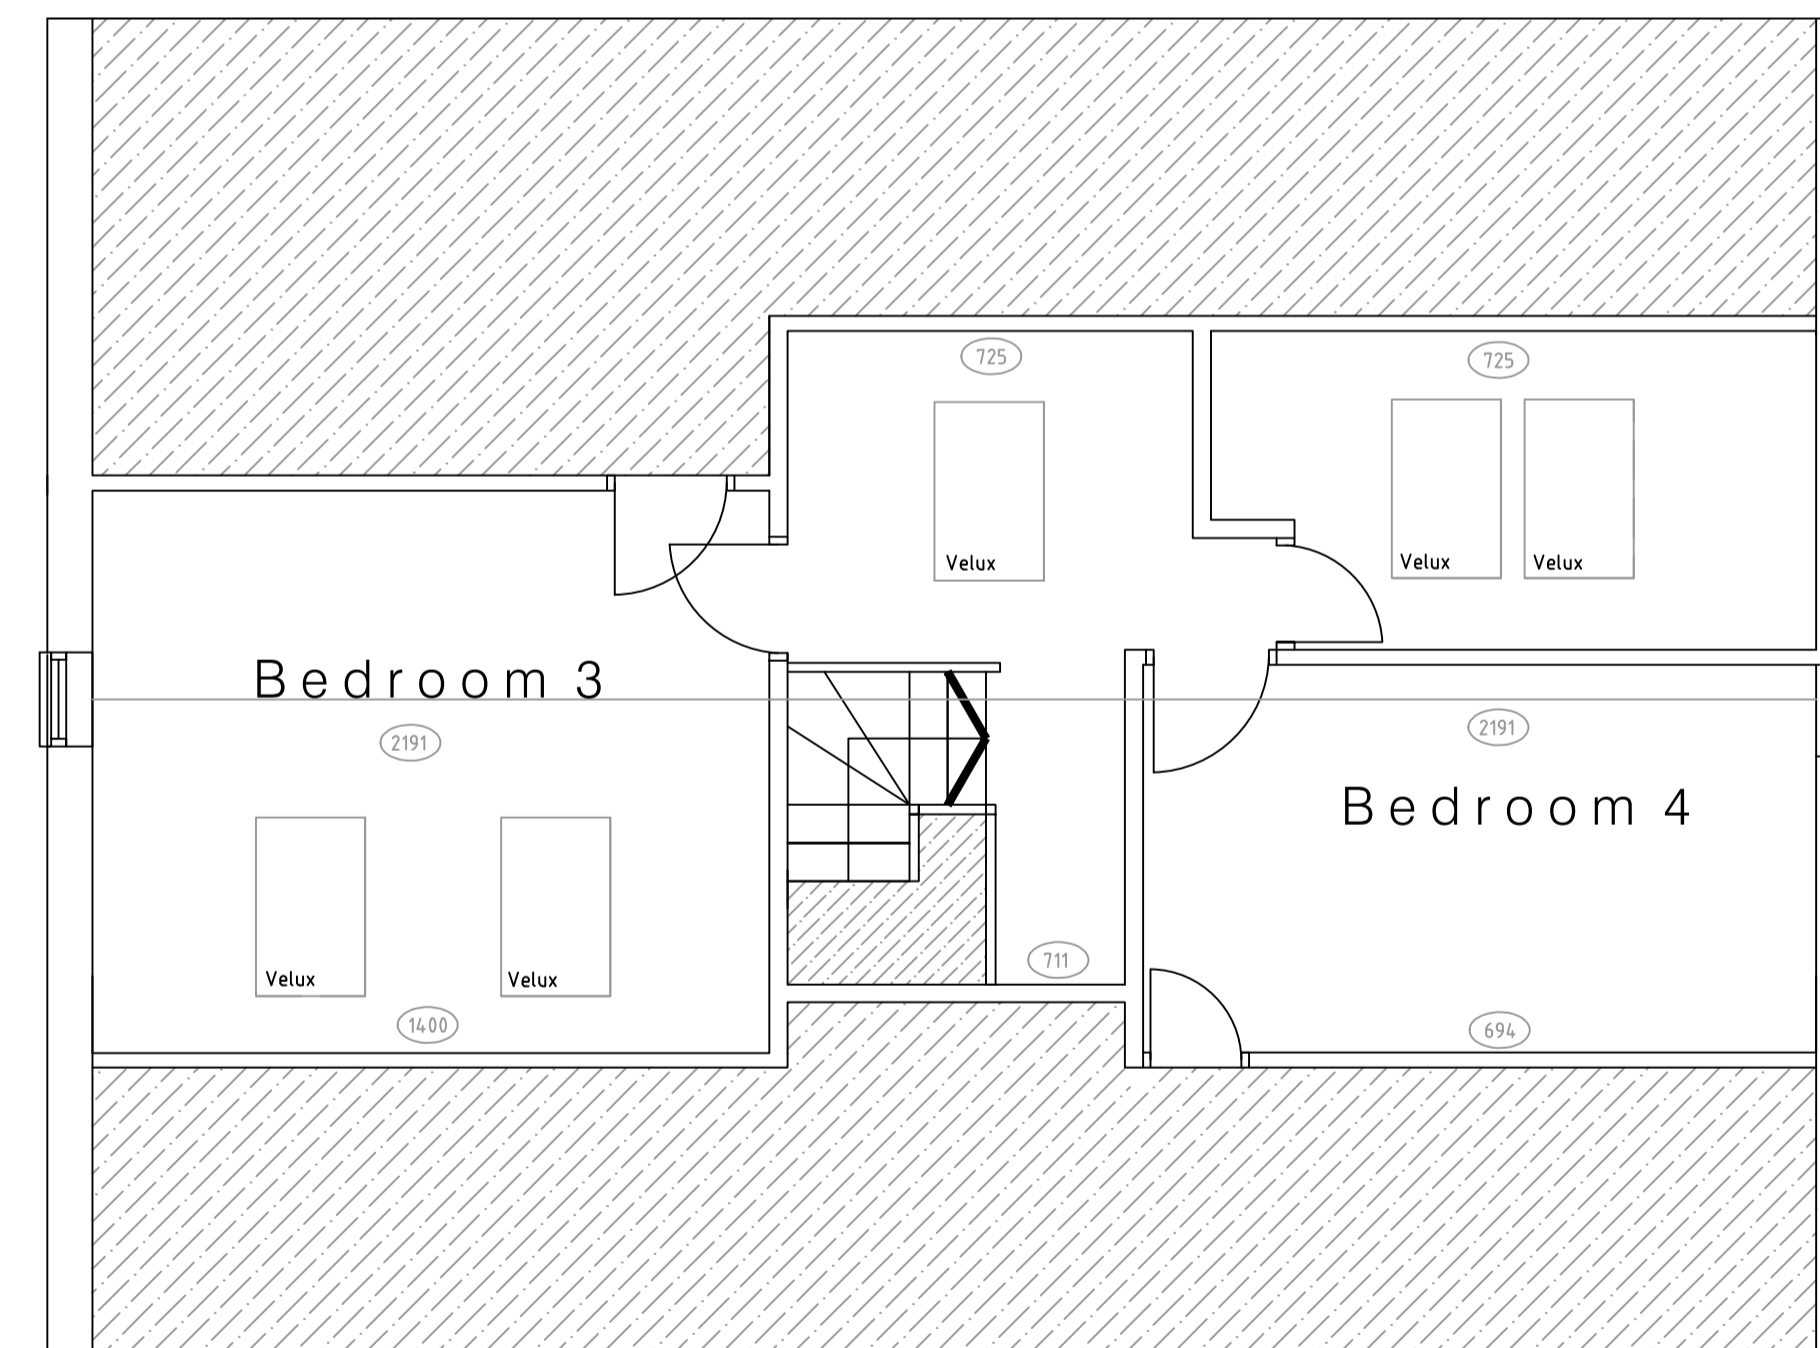 

First Floor Plan

Notes

1. All dimensions must be checked on site and not scaled from this drawing. any discrepancies to be reported to the office below.
2. The Contractor shall make a survey of the site and shall be responsible for obtaining all dimensions and levels necessary for the proper construction of works as indicated.

Client

GIDDINGS

Job Title

**FIELD VIEW  
MELTONBY  
EAST RIDING OF YORKSHIRE**

Drawing Title

**SURVEY**

©Copyright

**ELEVATION**

ELEVATION DESIGN LTD

**DESIGN - CONSTRUCTION  
PROJECT MANAGEMENT**

16 Wright Street Hull HU2 8JU

Telephone 01482 221155  
Fax 01482 221105  
Email alex@elevationdesign.org.uk

Revisions	Date	Description	DR	CH
A	31/01/22	Velux amended Scale bar added	AU	

Status

SKETCH

Scale

1:100 @ A1

Date

05/11/21

Drawn By

AU

Checked

Approved

Drawing No.

2348.01

Rev

A