




Red Boundary Area: 0.73 Acres (approx)

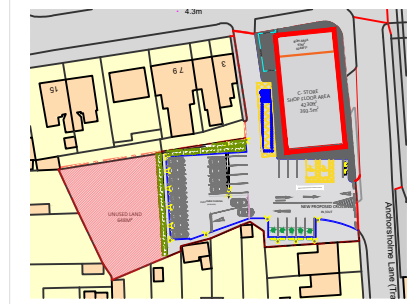


4 Proposed Block Location Plan Scale: 1:100

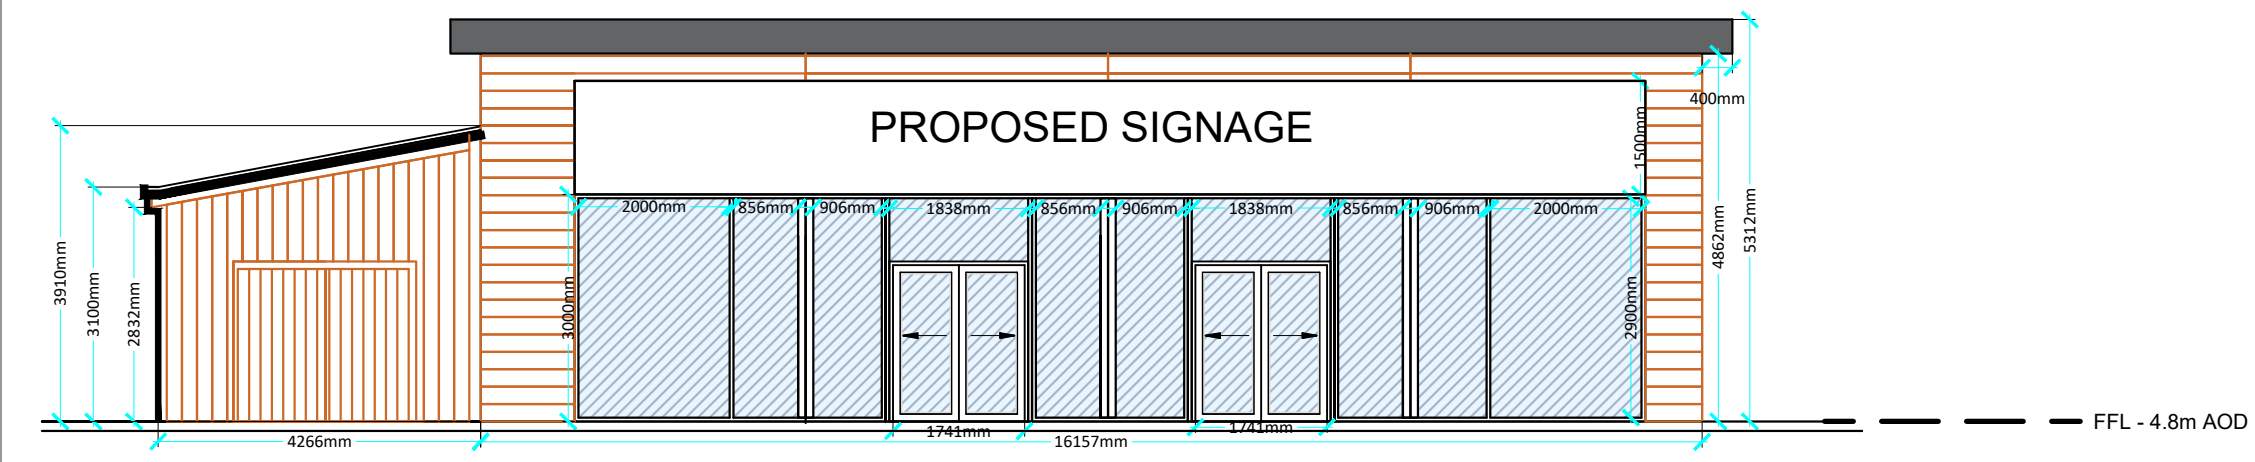


1 Proposed Front Elevation Scale: 1:100

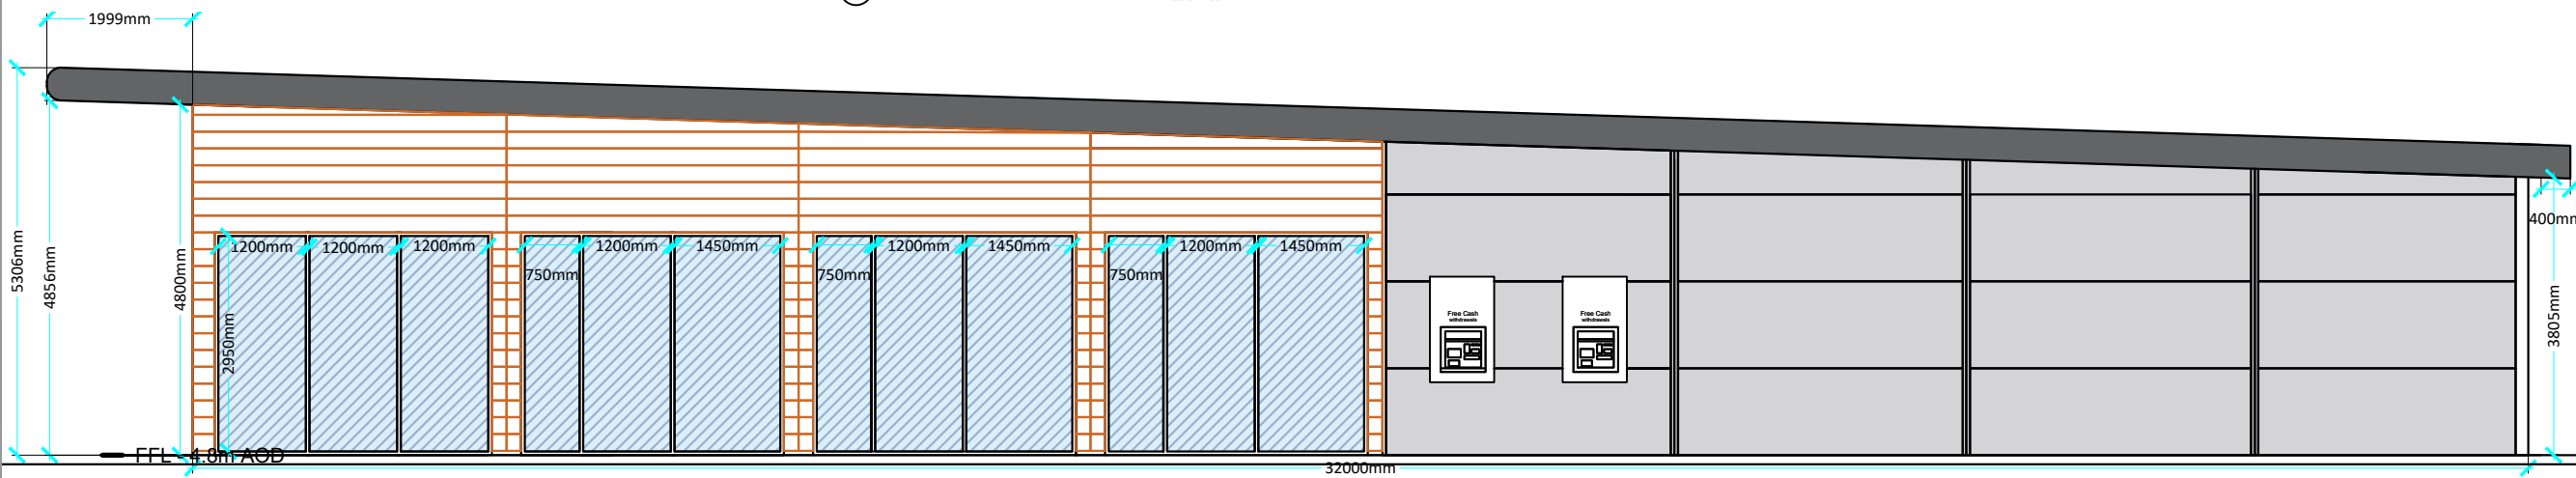

2 Proposed Side Elevation Scale: 1:100

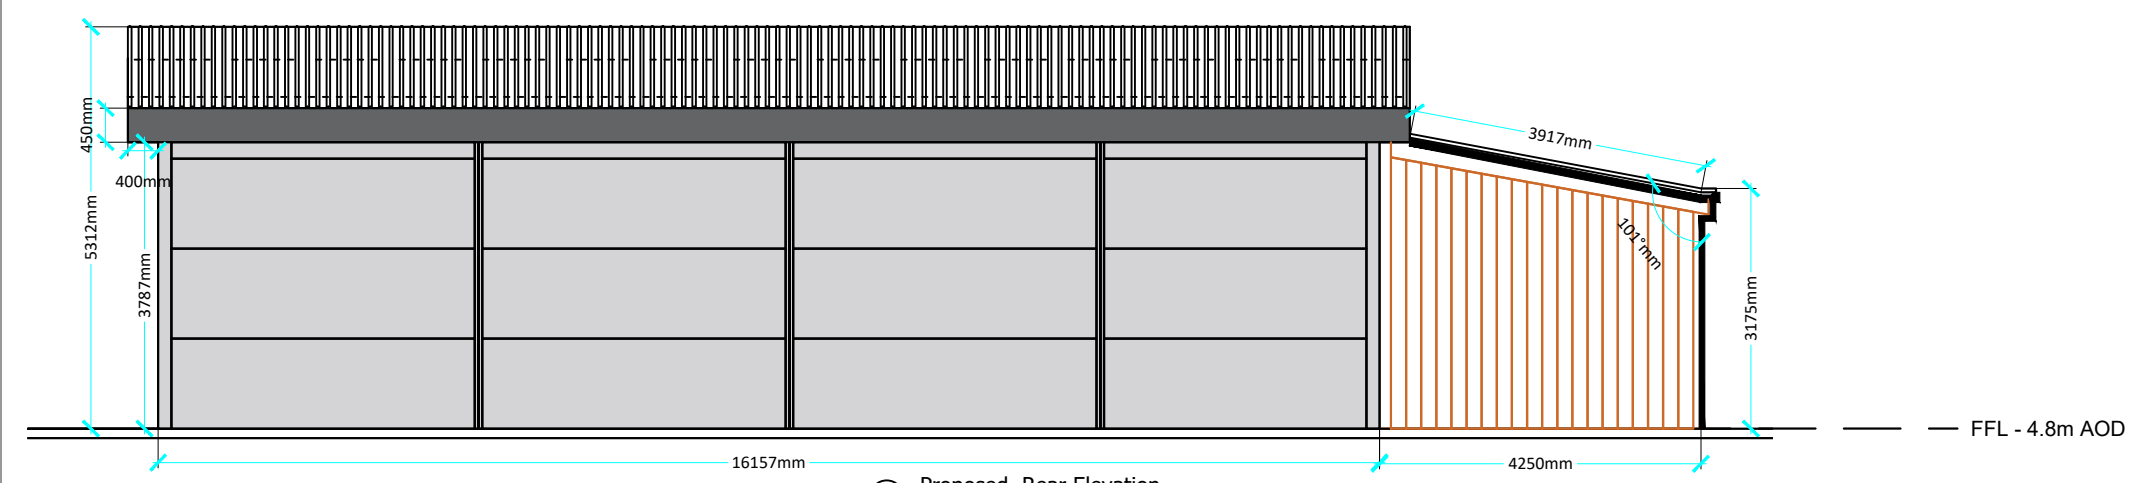

3 Proposed Rear Elevation Scale: 1:100

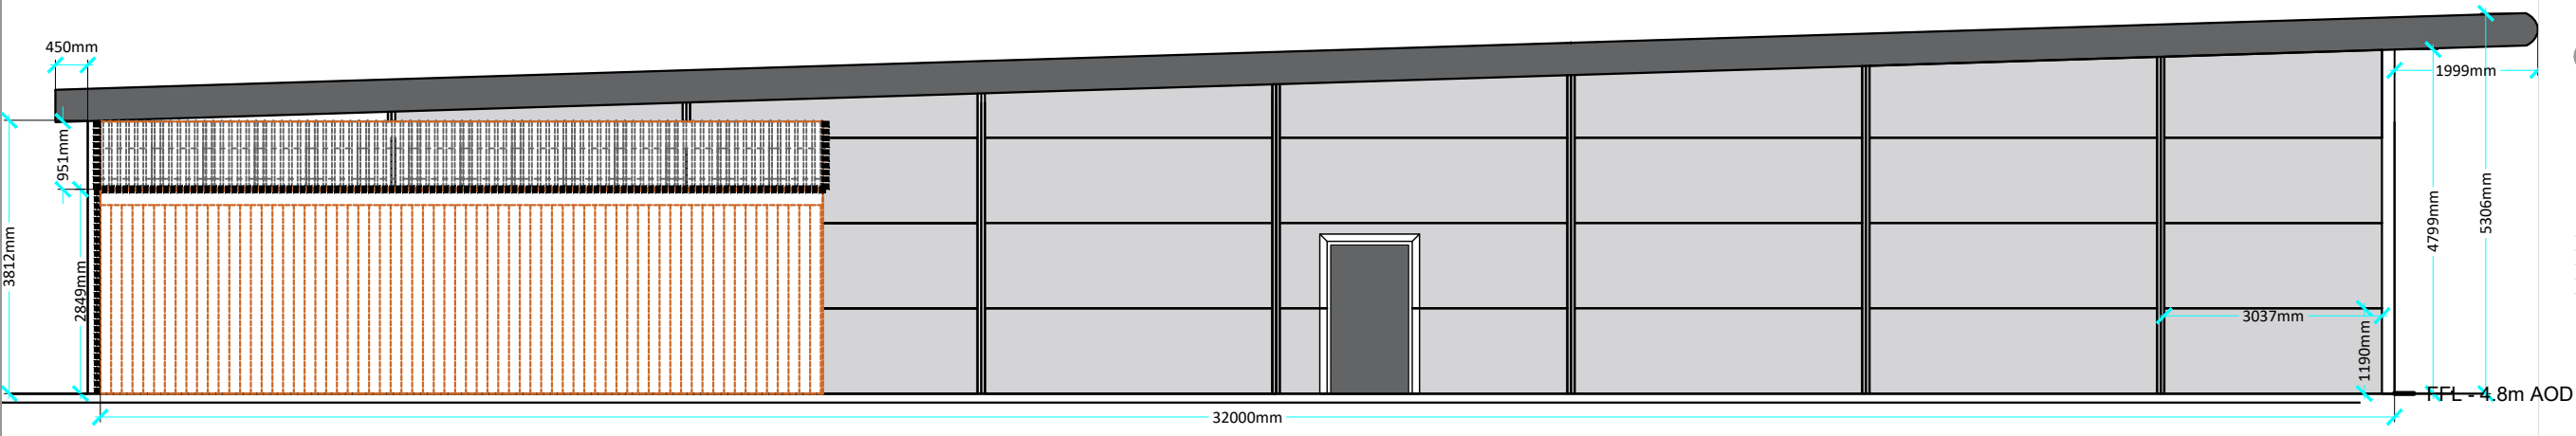

4 Proposed Front Elevation Scale: 1:100

Materials KEY:

- Proposed Isoclad Composite Panel In Honesty (BS10C31)
- Proposed Fascia, Capping & Glazing - Merlin Gray (BS18B25)
- Proposed Cementitious Boarding In Antelope (BS08B21)
- Proposed Wooden Cladding
- Proposed Glass Glazed Panels




Euro House,
Beehive Trading Park
Haslingden Road, Blackburn
Lancashire, BB1 2EE
T: 01254 205439, E:enquiries@eurogarages.com

Anchorsholme
Fleetwood Road,
Thornton-Cleveleys
FY5 1LZ

Proposed Elevations

Drawing No: EGXHURI.01PLN4
Scale: 1:100 @ A3
Issue Date: 08/12/2021
Drawn: MK
Checked: KA

Revision Notes			
Date	Rev	By	Description

 

Notes
This drawing is the copyright of EG Group Ltd. No reproduction of this drawing is allowed without prior permission. All Drawings must be checked and verified prior to commencement of work on site. All dimensions are in millimeters, unless otherwise stated. Anyone using this drawing (e.g. Contractor, Client, Supplier) is to check all dimensions on site prior to carrying out work or ordering of materials.