



CLIENT

Huw Howells

PROJECT

Replacement Dwelling

Aberaunant
Llanerfyl

DRAWING TITLE

EXISTING FLOOR PLANS

SCALE

1/100 @ A3

DRAWING NUMBER

HLS01.1.3.01


REVISION

DATE


MAY 2021

SIGNATURE

JEE

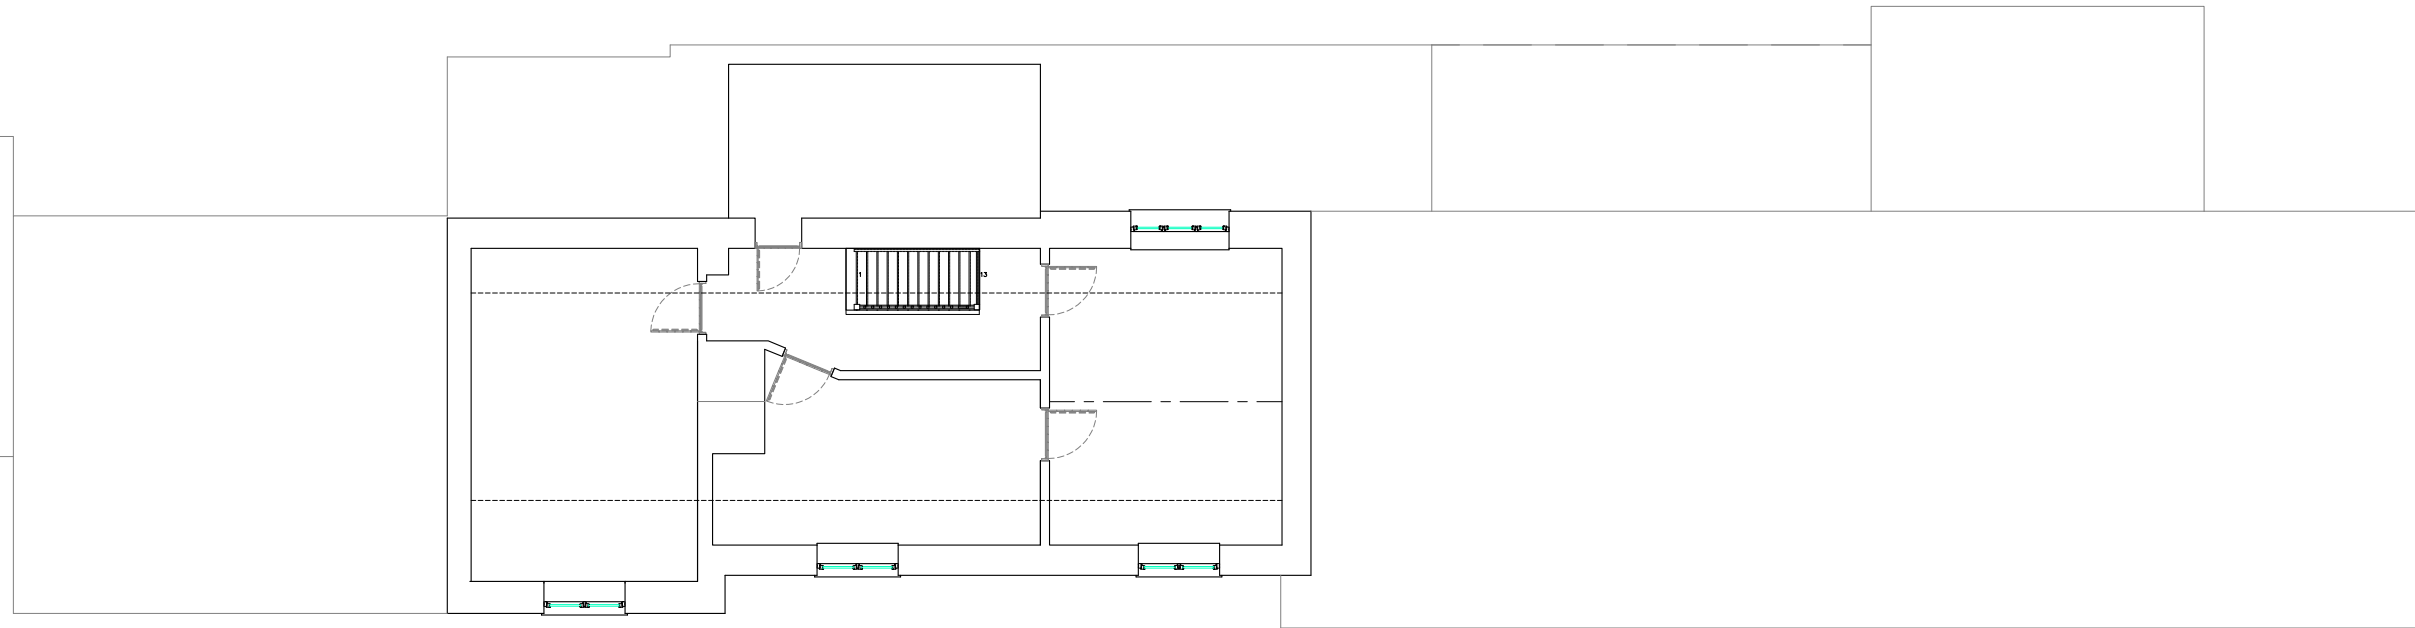

EXISTING FIRST FLOOR PLAN

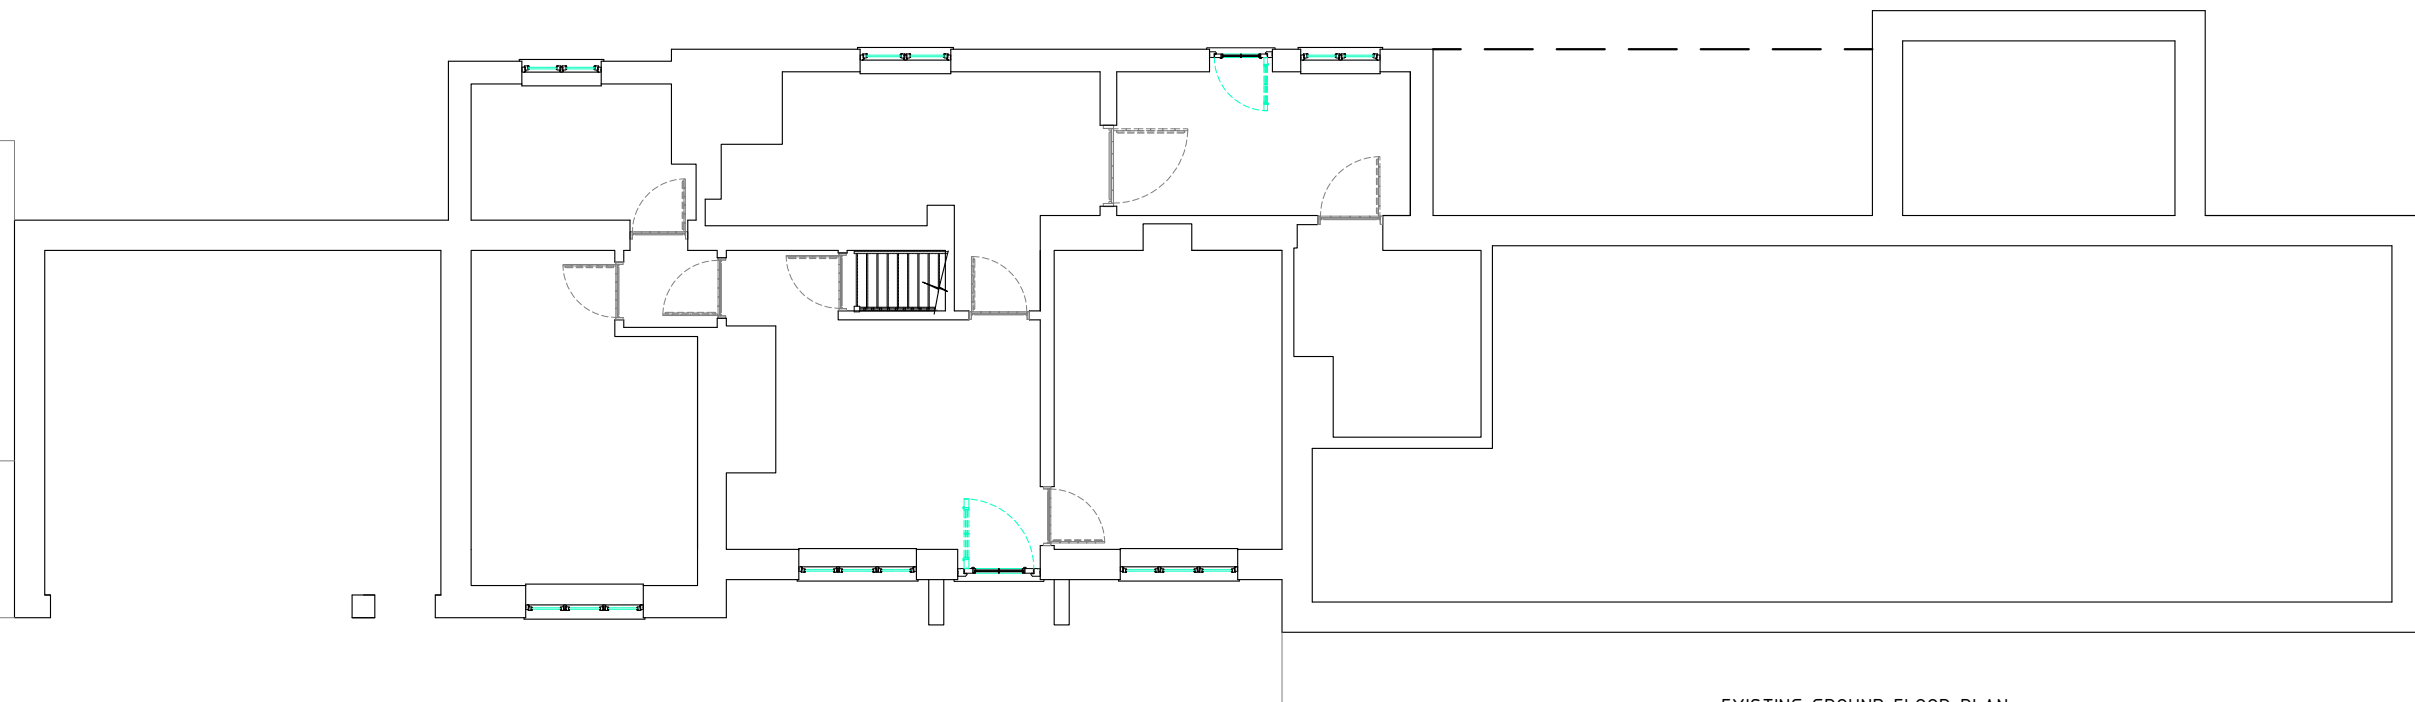

EXISTING GROUND FLOOR PLAN