



CLIENT  
Huw Howells

PROJECT  
Replacement Dwelling

Aberaunant  
Llanerfyl

DRAWING TITLE

PROPOSED ELEVATIONS  
sheet 1

SCALE  
1/100 @ A3

DRAWING NUMBER  
HLS01.1.3.07


REVISION  
A 20220112

DATE  
MAY 2021

SIGNATURE  
JEE



PROPOSED FRONT ELEVATION (WEST)

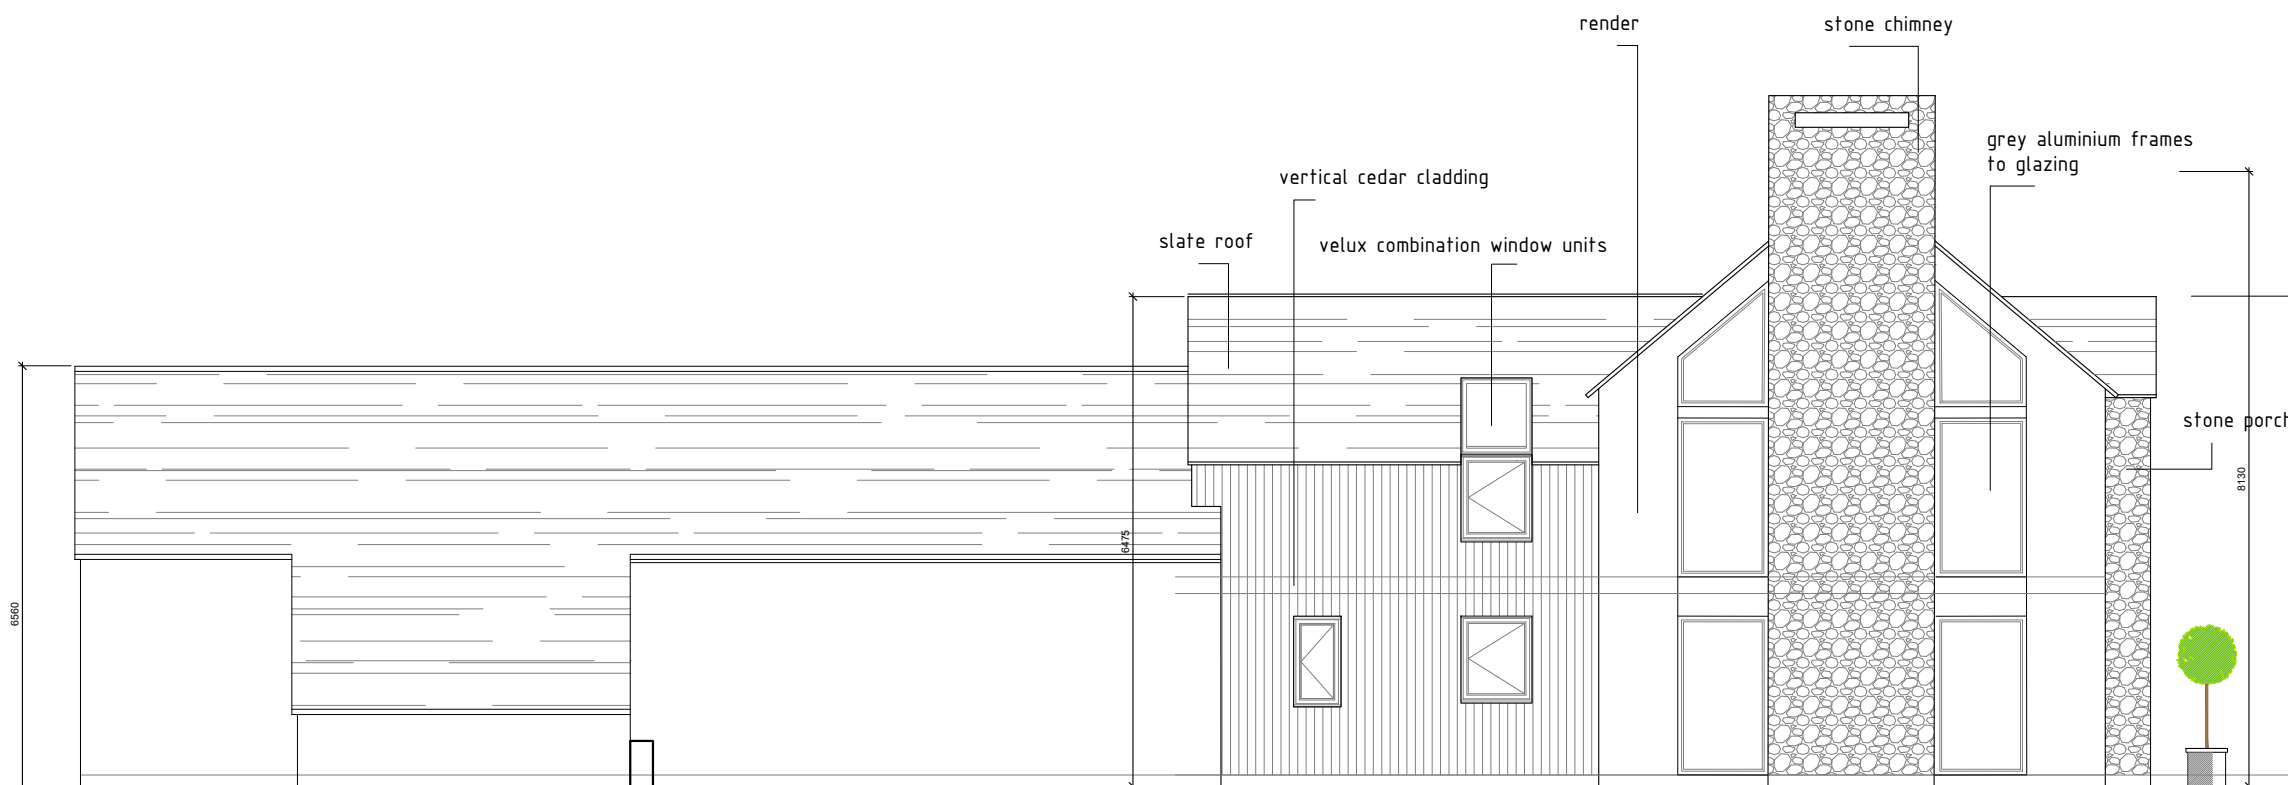

PROPOSED SIDE ELEVATION (NORTH)