

CLIENT
Huw Howells

PROJECT
Replacement Dwelling

Aberaunant
Llanerfyl

DRAWING TITLE

PROPOSED ELEVATIONS
sheet 2


SCALE
1/100 @ A3

DRAWING NUMBER
HLS01.1.3.08


REVISION
A 20220112

DATE
MAY 2021

SIGNATURE
JEE

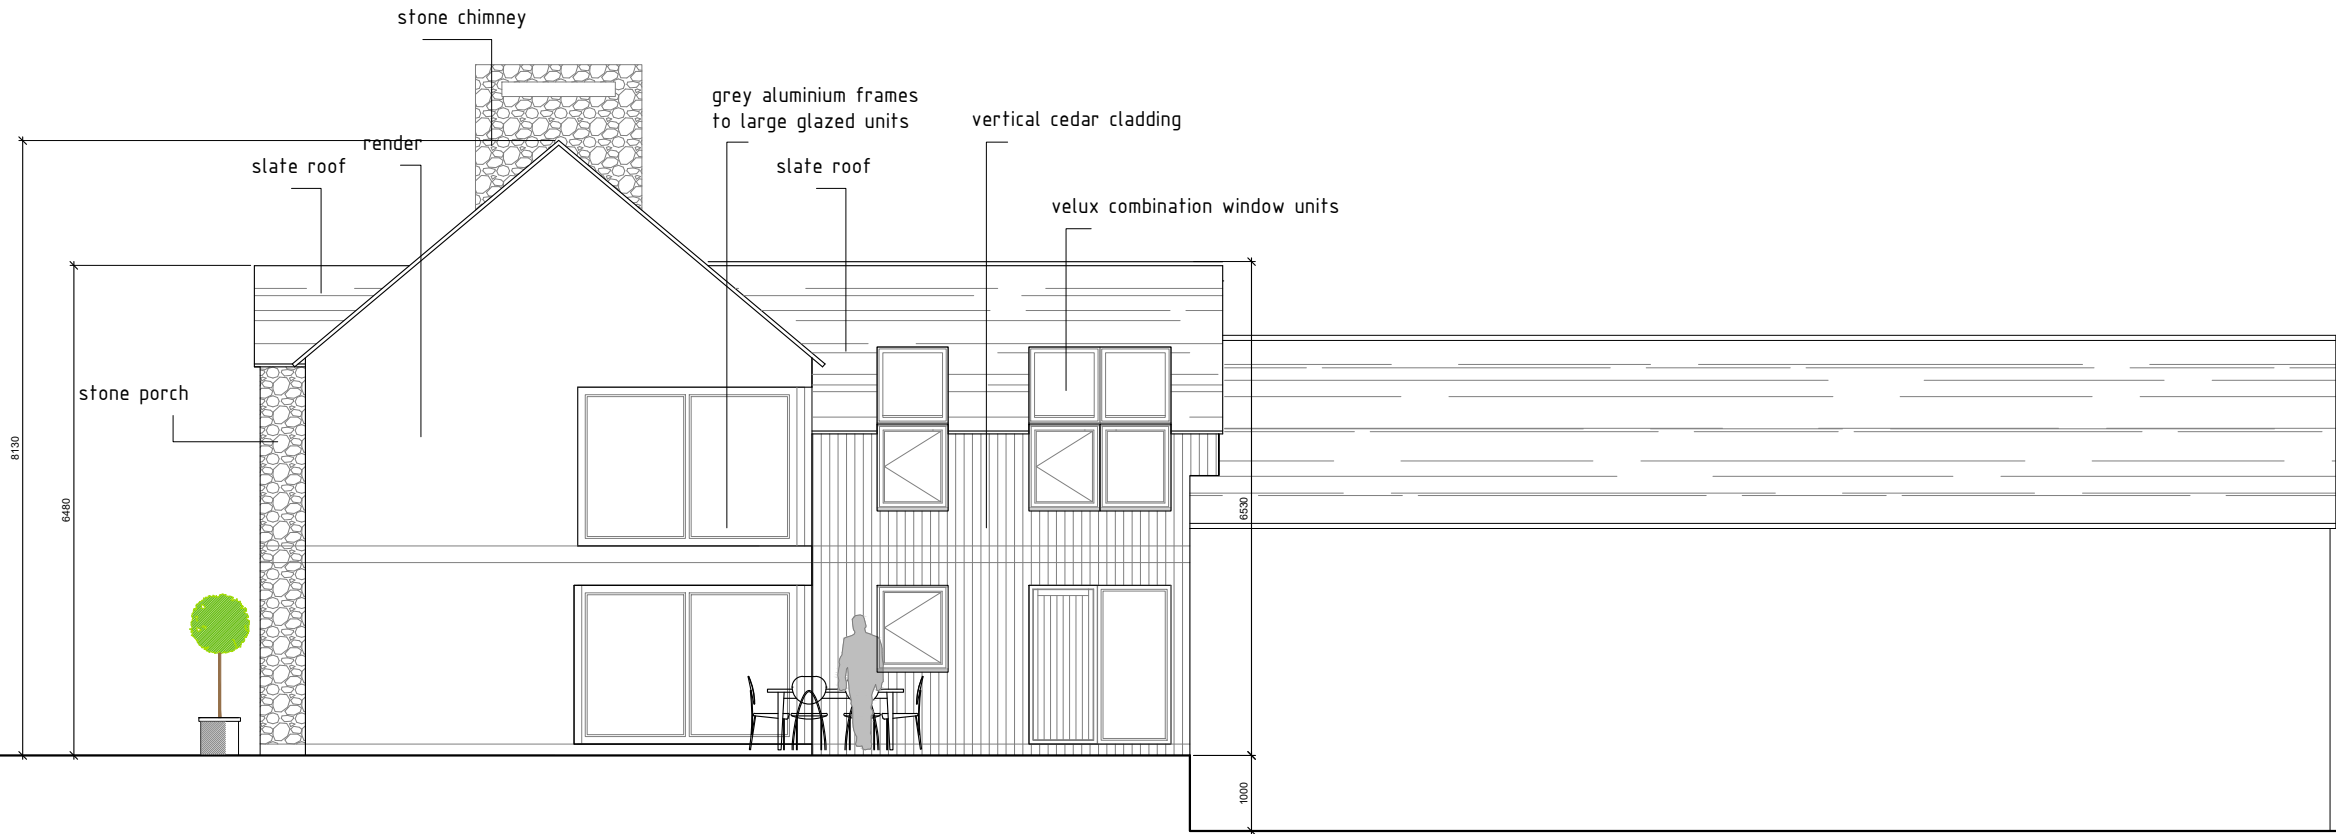

PROPOSED SIDE ELEVATION (SOUTH)

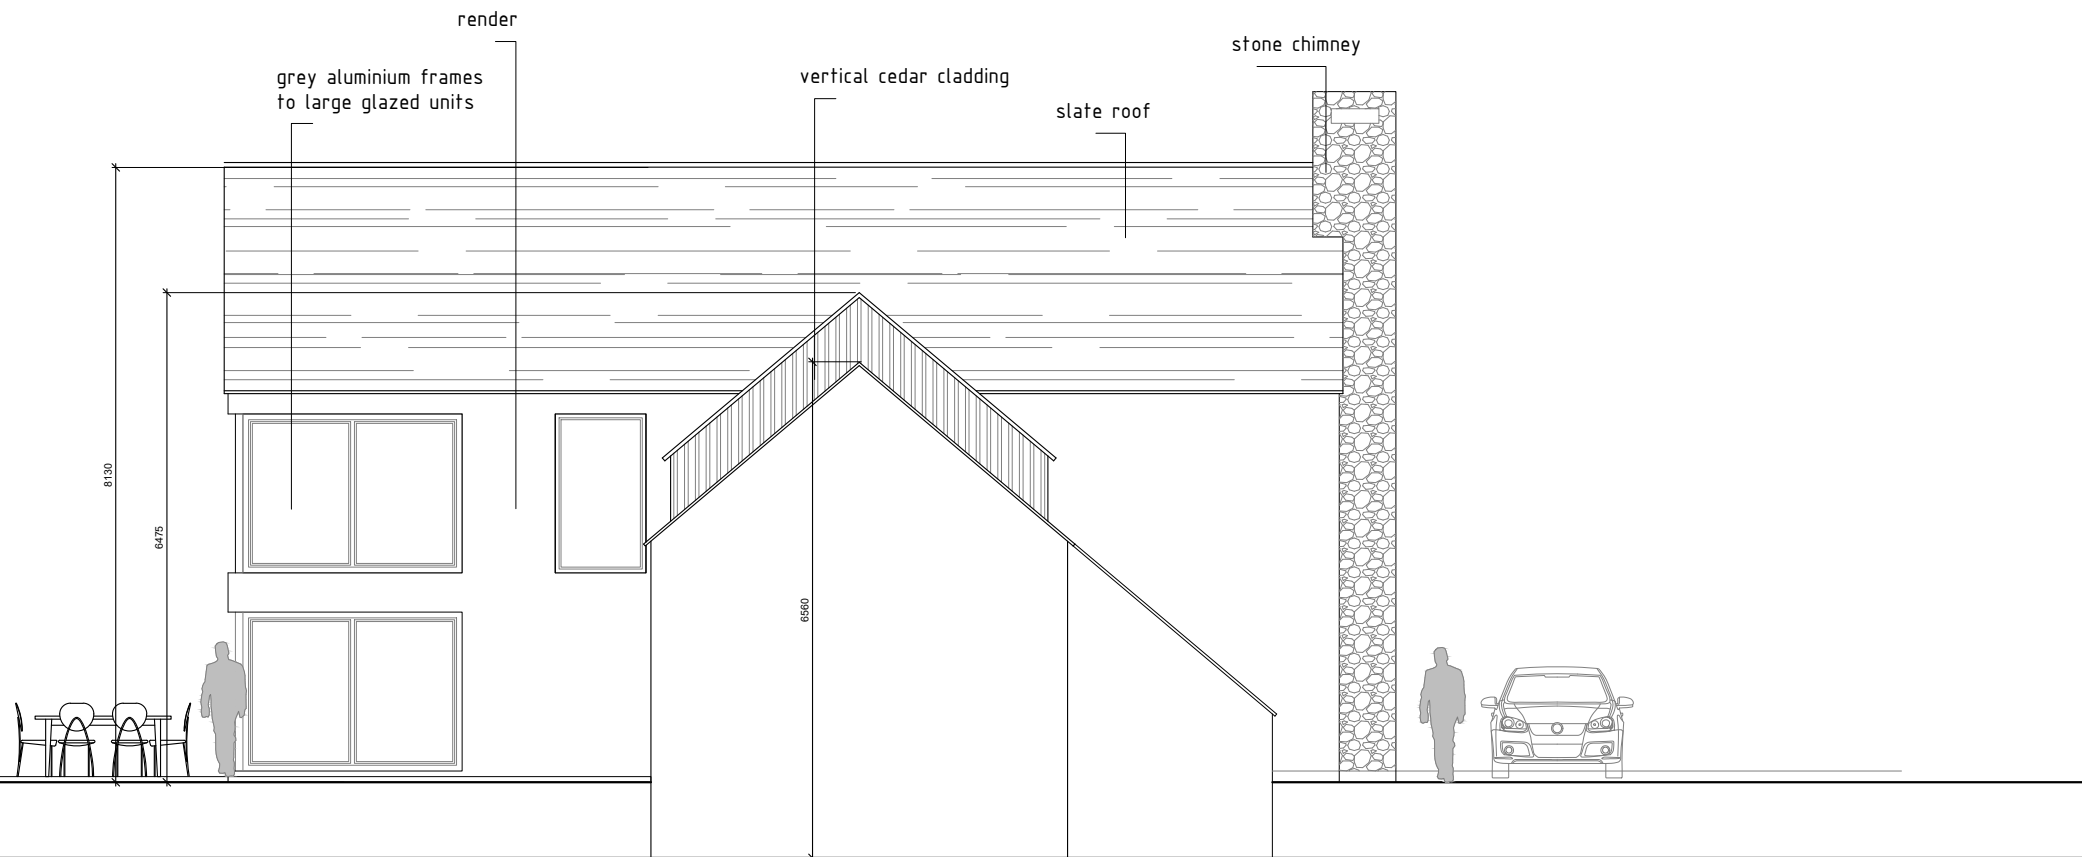

PROPOSED REAR ELEVATION (EAST)