



CLIENT
Huw Howells

PROJECT
Replacement Dwelling

Aberaunant
Llanerfyl

DRAWING TITLE
EXISTING ELEVATIONS

SCALE
1/200 @ A3

DRAWING NUMBER
HLS01.1.3.03


REVISION

DATE
MAY 2021


SIGNATURE
JEE




EXISTING SOUTH ELEVATION

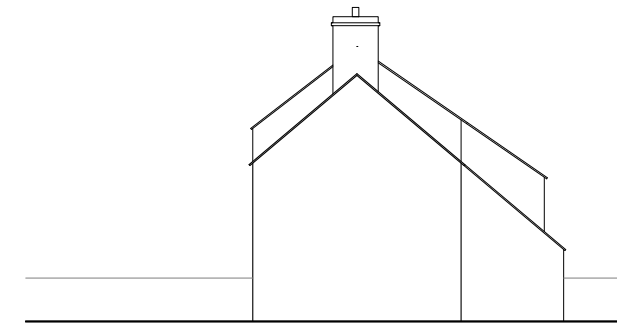

EXISTING EAST ELEVATION

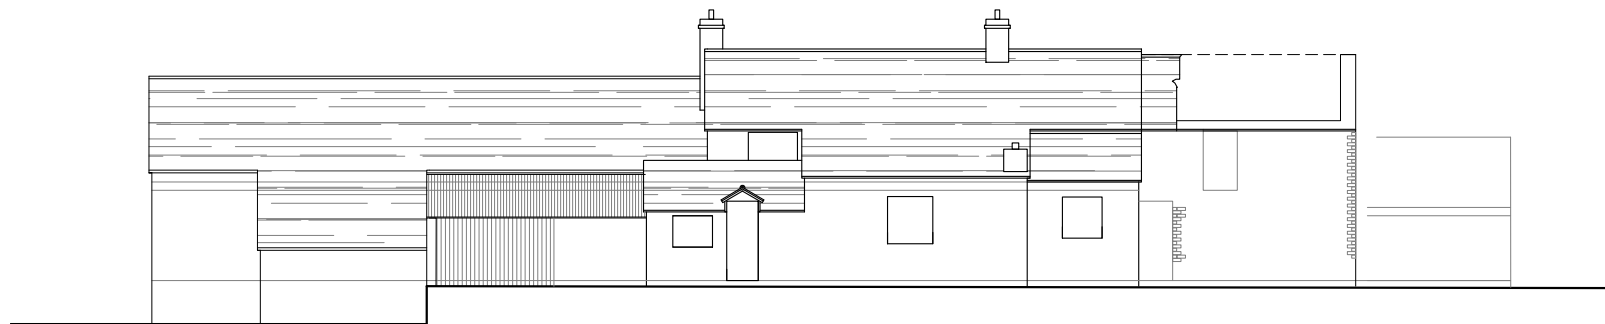

EXISTING NORTH ELEVATION

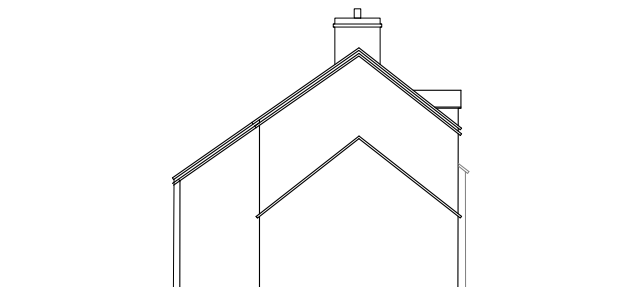

EXISTING WEST ELEVATION