



CLIENT
Huw Howells

PROJECT
Replacement Dwelling

Aberaunant
Llanerfyl

DRAWING TITLE
PROPOSED FIRST FLOOR PLAN


SCALE
1/100 @ A3

DRAWING NUMBER
HLS01.1.3.06

REVISION

DATE
MAY 2021

SIGNATURE
JEE

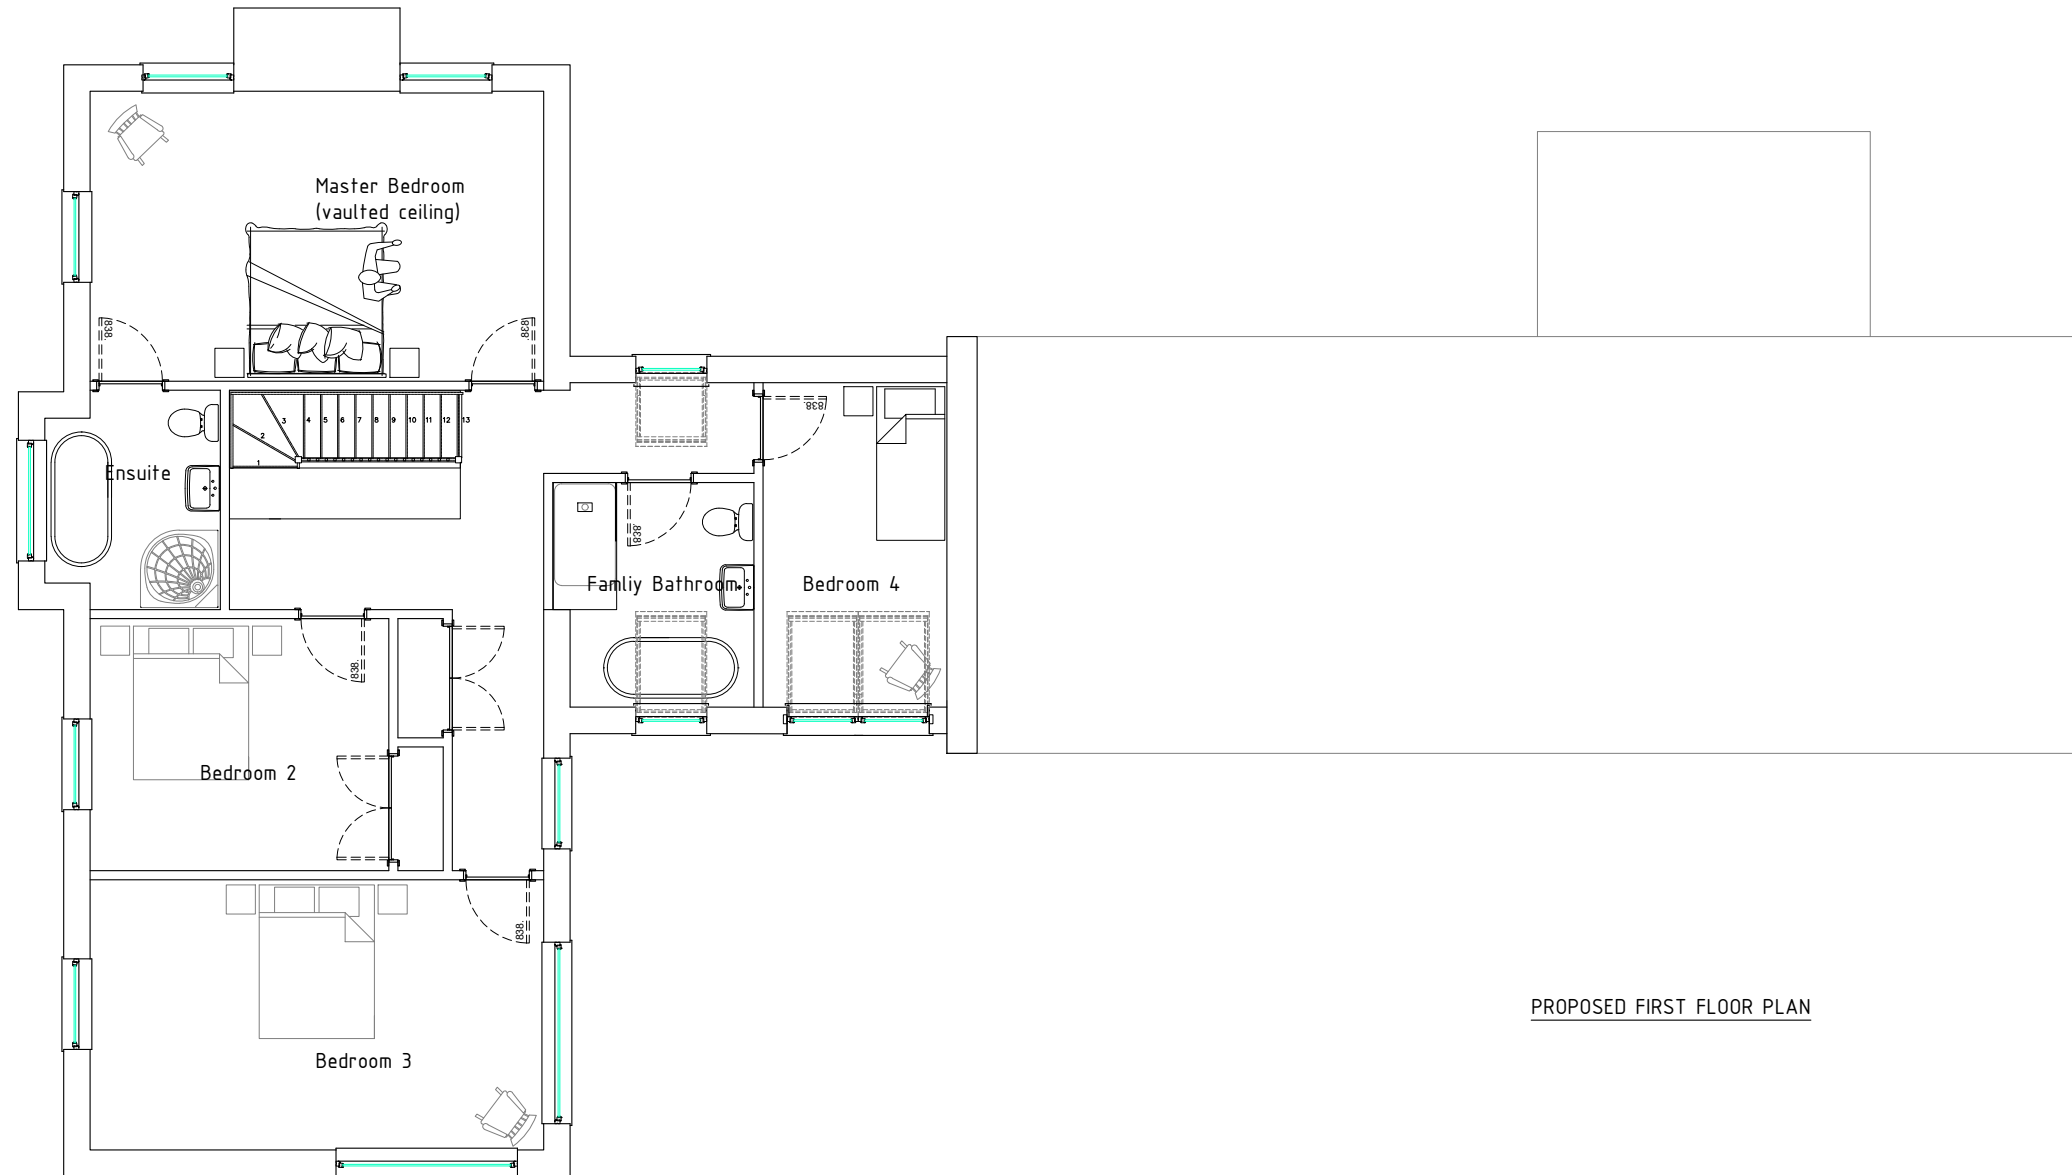

PROPOSED FIRST FLOOR PLAN