


This drawing is COPYRIGHT. It must not be reproduced or disclosed to third parties without our prior permission. Do not scale from this drawing, or interrogate and use electronic information.
 Any discrepancies should be reported immediately.
 Any surveyed information incorporated within this drawing cannot be guaranteed as accurate unless confirmed by a third profession. All dimensions are in millimetres unless noted otherwise.

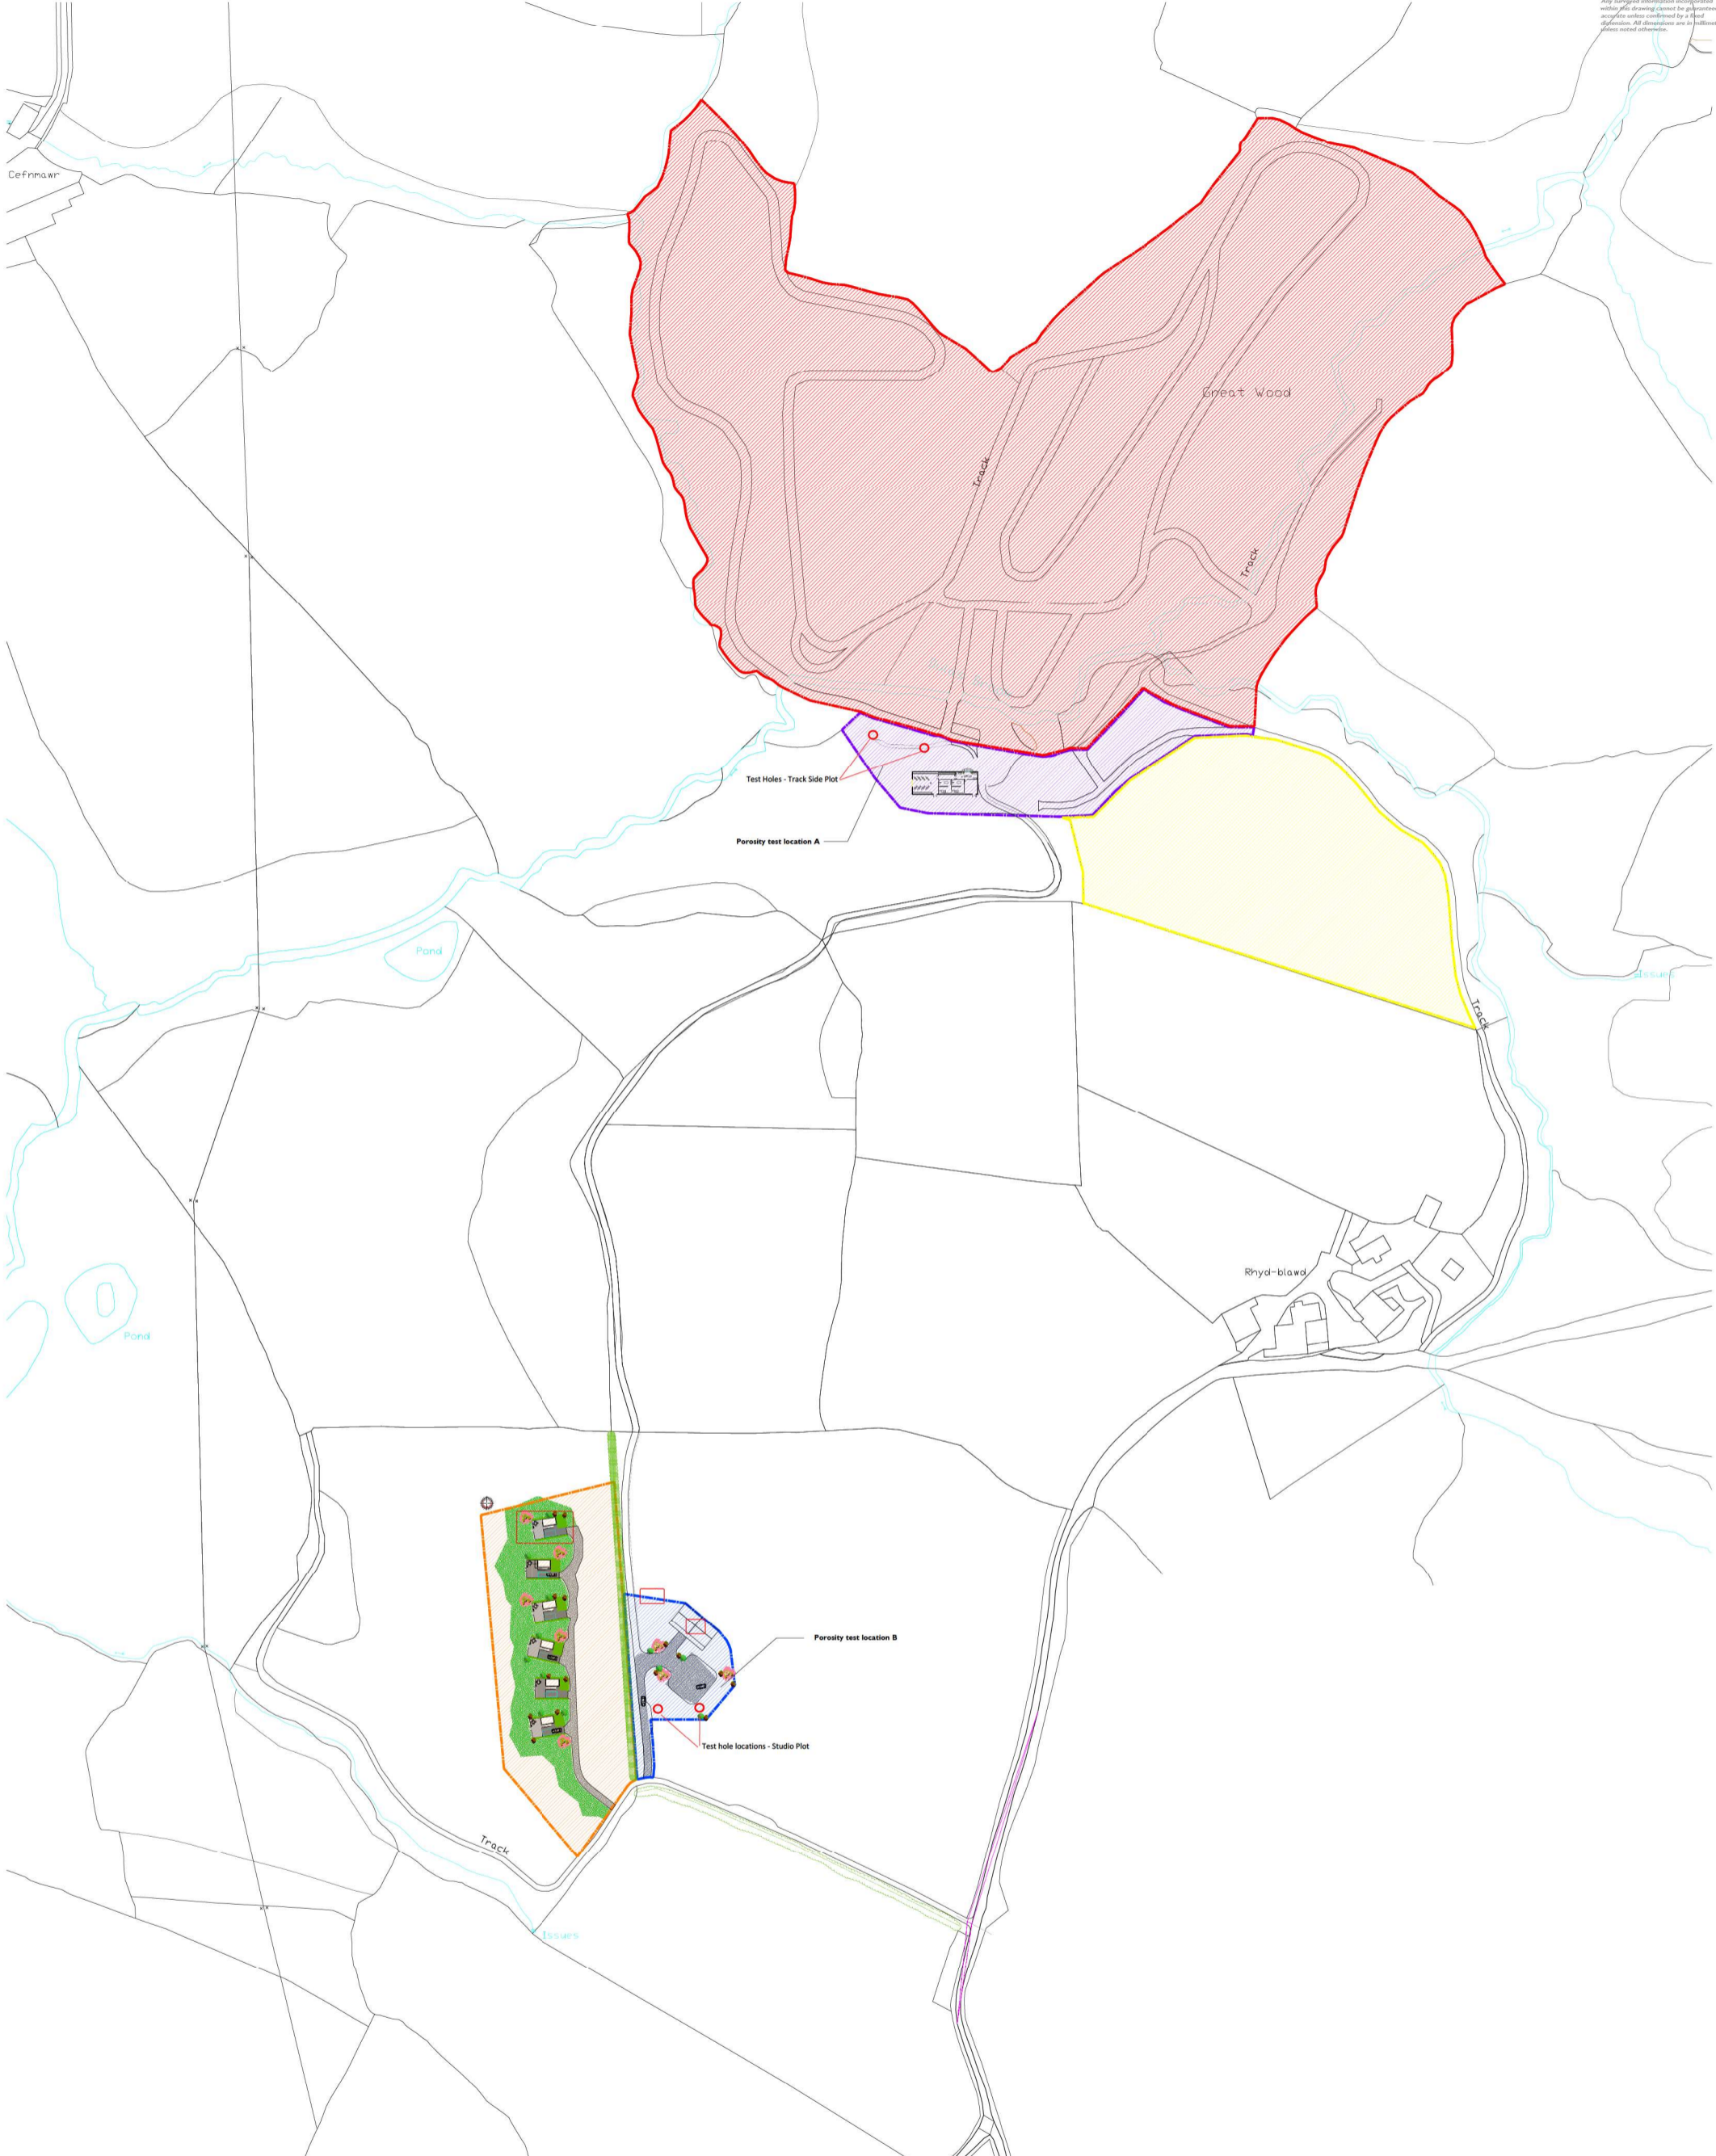

PROPOSED SITE PLAN
General Arrangement
 Scale: 1:1000

- Existing Motor-cross Track to be retained & Upgraded
 "Refer to Drawing 1.1.106 for details"
- Proposed Area for 8-Bike Motor-cross Experience centre
 "Refer to Drawing 1.1.107 & 1.1.108 for details"
- Proposed Area for "Clear off" Car parking
 "Refer to Drawing 1.1.109 for details"
- Proposed Area for Camping Pitch
 "Refer to Drawing 1.1.110 for details"
- Area for Proposed Yoga studio/Function room
 "Refer to Drawing 1.1.111 for details"

HUGHES
 ARCHITECTS

Head Office
 29 Broad Street
 Hereford
 Powys
 HR16 2BQ
 T +44 (0)1432 610311
 www.hughesarchitects.co.uk

Project :-	Proposed Motor-Cross Experience centre on land Adj Rhyd-blawd Farm, Llandrindod Wells, Powys		
Drawing Status :-	Stage 3a Planning	Drawing Title :-	Proposed Block Plan
Scale :-	1:1000@A0	Date :-	20.09.18
Drawn by :-	KT	Checked :-	
Rev B - Porosity Locations Denoted - 27.02.19 - HB	Rev A - Following clients comments - 19.12.18 - KT	Drawing No :-	T044 1.0.105
			B