This drawing is **COPYRIGHT**. It must not be reproduced or disclosed to third parties without our prior permission. Do not scale from this drawing, or, interrogate and use electronic information.


Any discrepancies should be reported immediately.

Any surveyed information incorporated within this drawing cannot be guaranteed as accurate unless confirmed by a fixed dimension. All dimensions are in millimetres unless noted otherwise.

🔍 🗯 Issues

Site D Existing Scramble Track

> Bird boxes, dormouse and bat boxes to be erected in this area as per

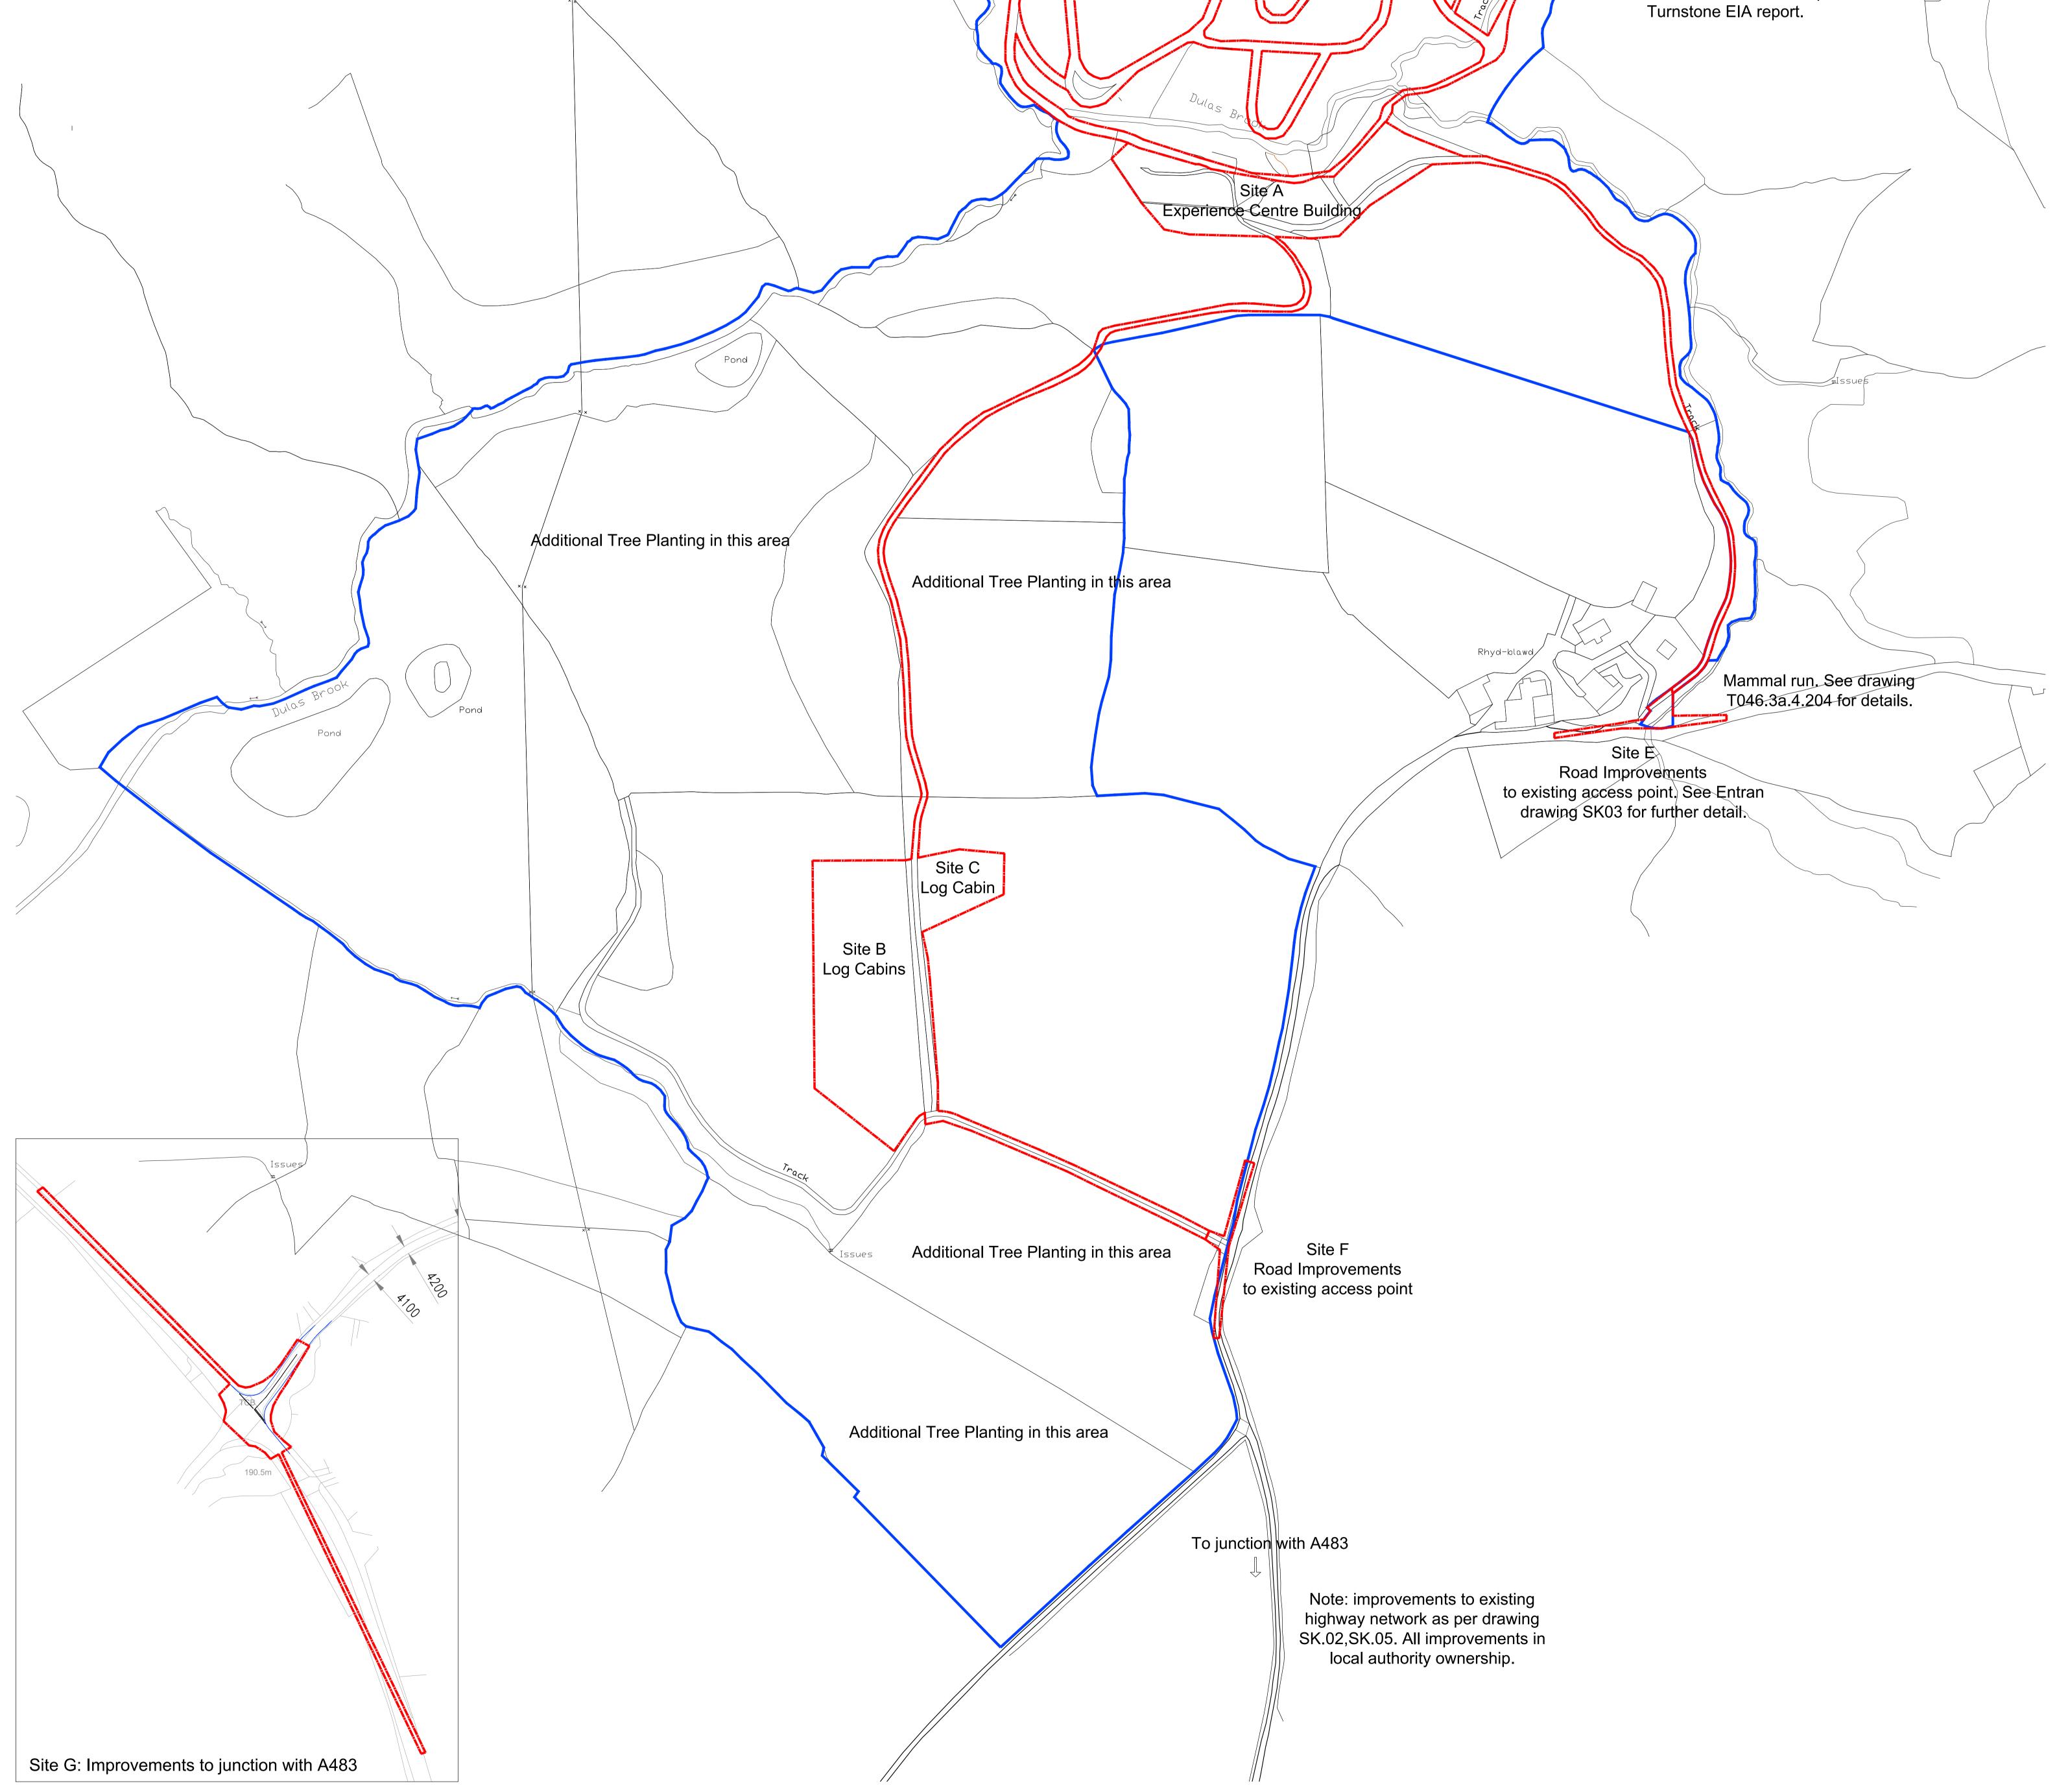



Cefnmawr



For details of proposed building please refer to the following drawings: Site A - Reception Building: 3a.1.302 - Proposed Ground Floor Plan 3a.1.303 - Proposed Elevations

Site B - Log Pods 3a.1.401 Log Cabin Details

Site C - Log Cabin 3a.1.501 Log Cabin Details Site D - Existing Scramble Track

Site E - Refer to Entran Drawings

Site F - Refer to Entran Drawings

Site G - Refer to Entran Drawing SK01 D for further detail and SK02 for location.

Rev A - Side D and E Boundaries Ammended - 03.05.19 Rev B - Embankment added - 26.07.19 Rev C - Area amendments - 2.07.20 Rev D - Notes Amended 8.12.20 Rev E - Additional annotations and cross referencing added - TM - 26/10/21

Project :-	<b>Project :-</b> Scramble track, Experience Centre Building, holiday lodges and associated infastructure			
Drawing Status :- Stage 3a: Planning		Drawing Title :- Land Ownership Plan		
Scale :-1:12	250@A0 Date :-22.03.19	Drawing No :- T046-3a-0-200	Rev E	