


FRONT (S)

ELEVATIONS - SCALE 1:50 @ A3

SIDES (W)


WINDOWS IN WEST ELEVATION ONLY

REAR (N)

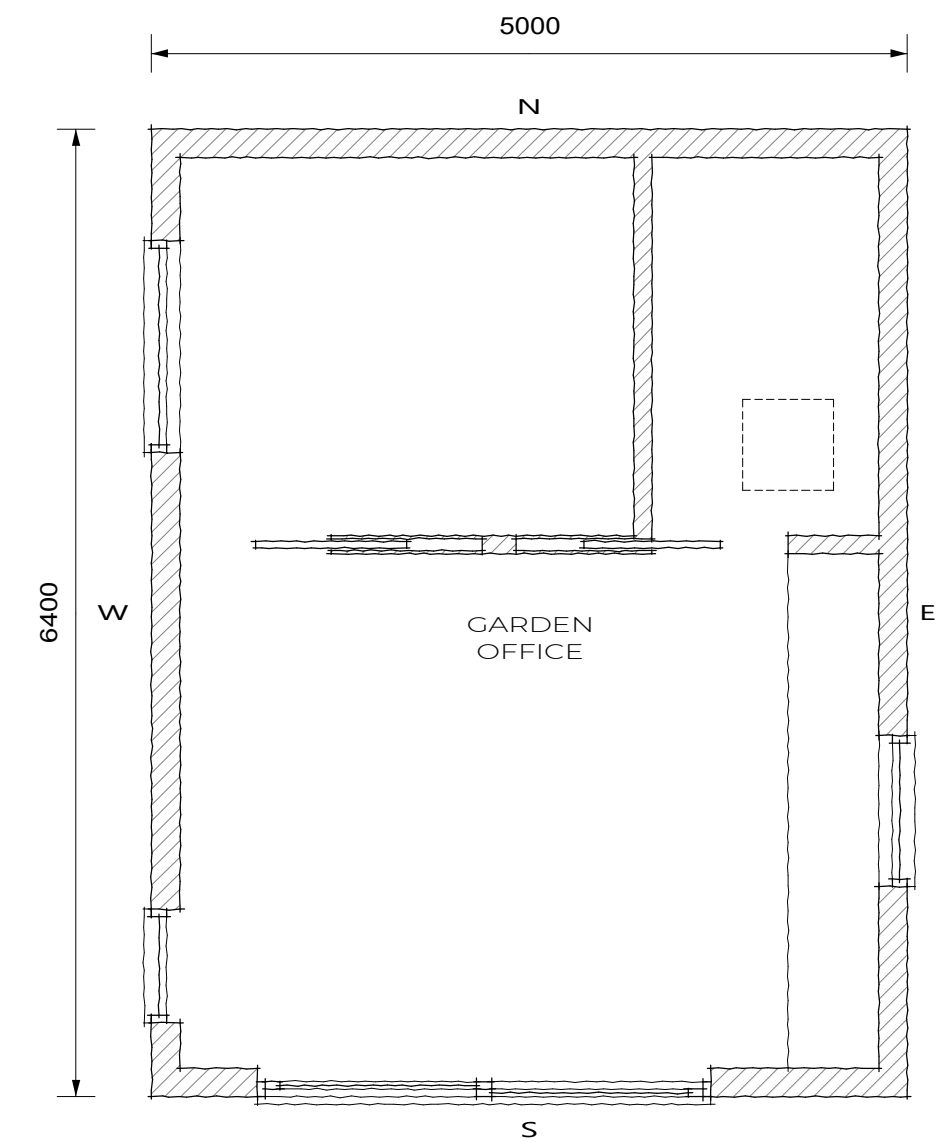


GF PLAN

SCALE 1:50 @ A3

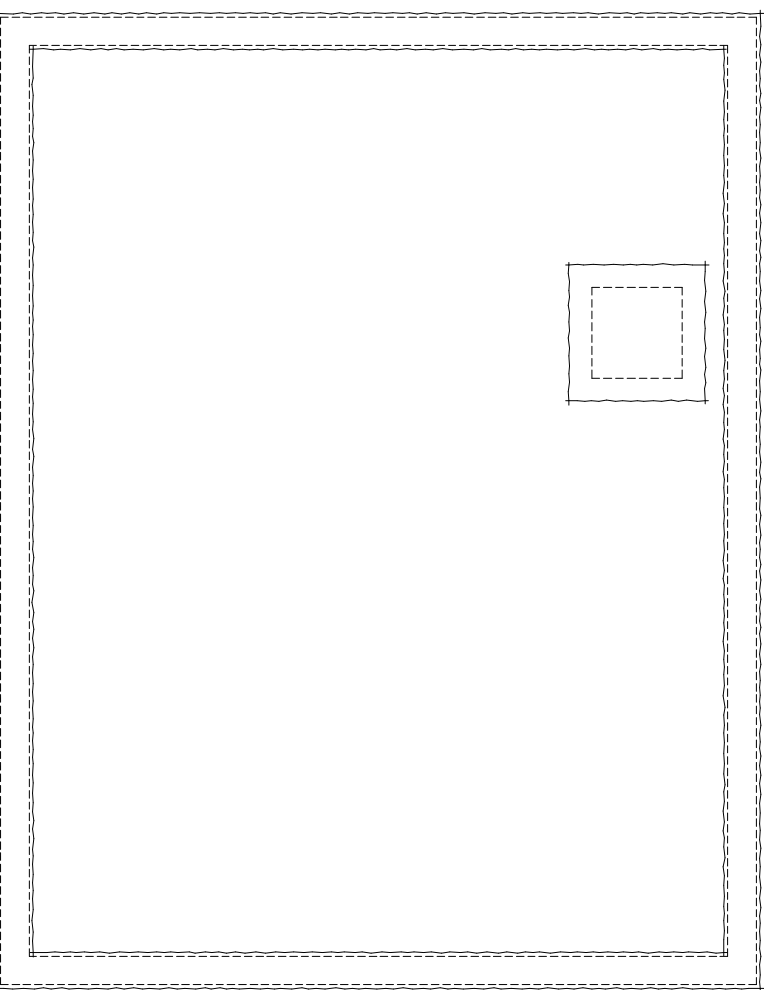

ROOF PLAN

SCALE 1:50 @ A3

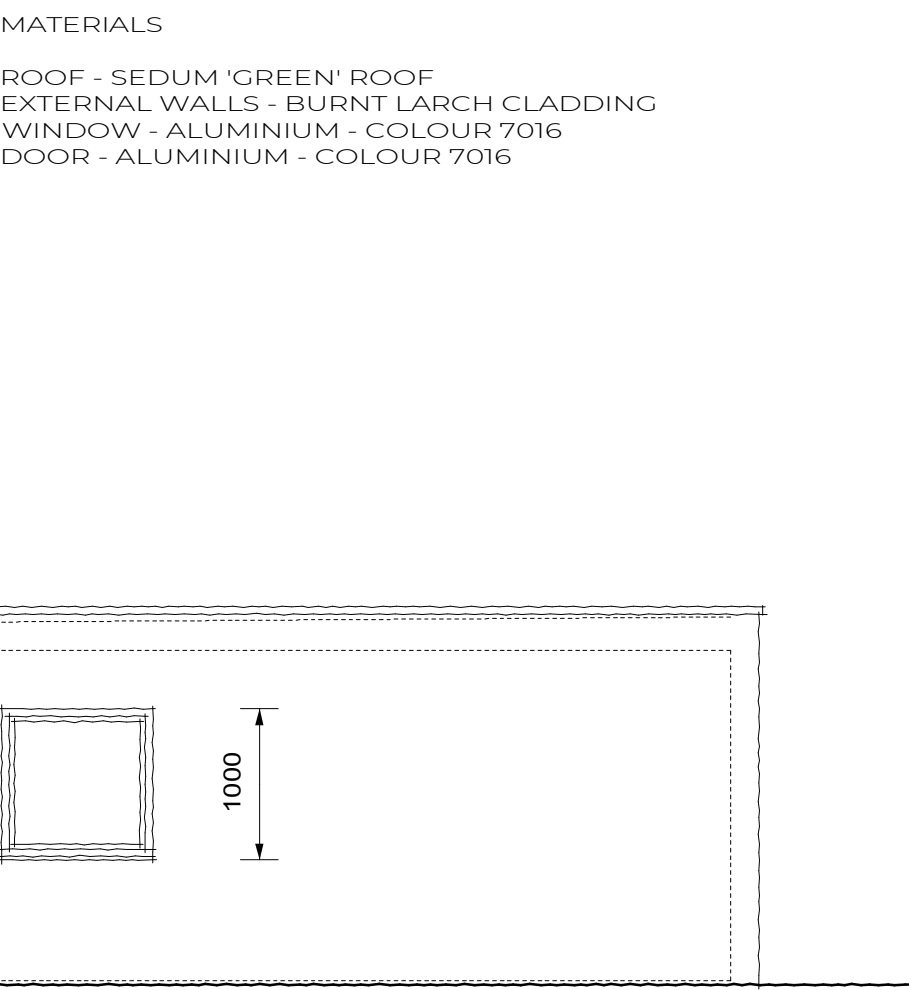

MATERIALS

ROOF - SEDUM 'GREEN' ROOF
EXTERNAL WALLS - BURNT LARCH CLADDING
WINDOW - ALUMINIUM - COLOUR 7016
DOOR - ALUMINIUM - COLOUR 7016

SIDES (E)

OKOPOD

3 SHORT ROAD, STRETHAM
ELY. CAMBS. CB6 3LS

WWW.OKOPOD.CO.UK

CLIENT
MS A HEYWORTH

PROJECT
REPLACEMENT GARDEN ROOM
2 BRIARY COTTAGES,
GREAT HAMPDEN
GREAT MISSENDEN, HP169RA

DRAWING TITLE
SKETCH PLANS

DRAWING NO.
OKO/21/185/1

REVISIONS
A

SCALES:
1:50

SHEET SIZE
A3

DATE
DEC. '21



GENERALLY
THE GENERAL CONTRACTOR IS TO CHECK ALL DIMENSIONS
PRIOR TO COMMENCEMENT ON SITE AND TO IMMEDIATELY
REPORT ANY DISCREPANCIES TO OKOPOD. SIMILARLY REPORT ANY
UNEXPLAINED SITE FEATURES NOT SHOWN ON THE DRAWING.
THIS DRAWING MUST BE READ IN CONJUNCTION WITH THE
CONSTRUCTION NOTES AND ENGINEER'S DESIGN AND DRAWINGS
IF APPLICABLE
DO NOT SCALE FROM THIS DRAWING