


PROPOSED FLOOR PLAN

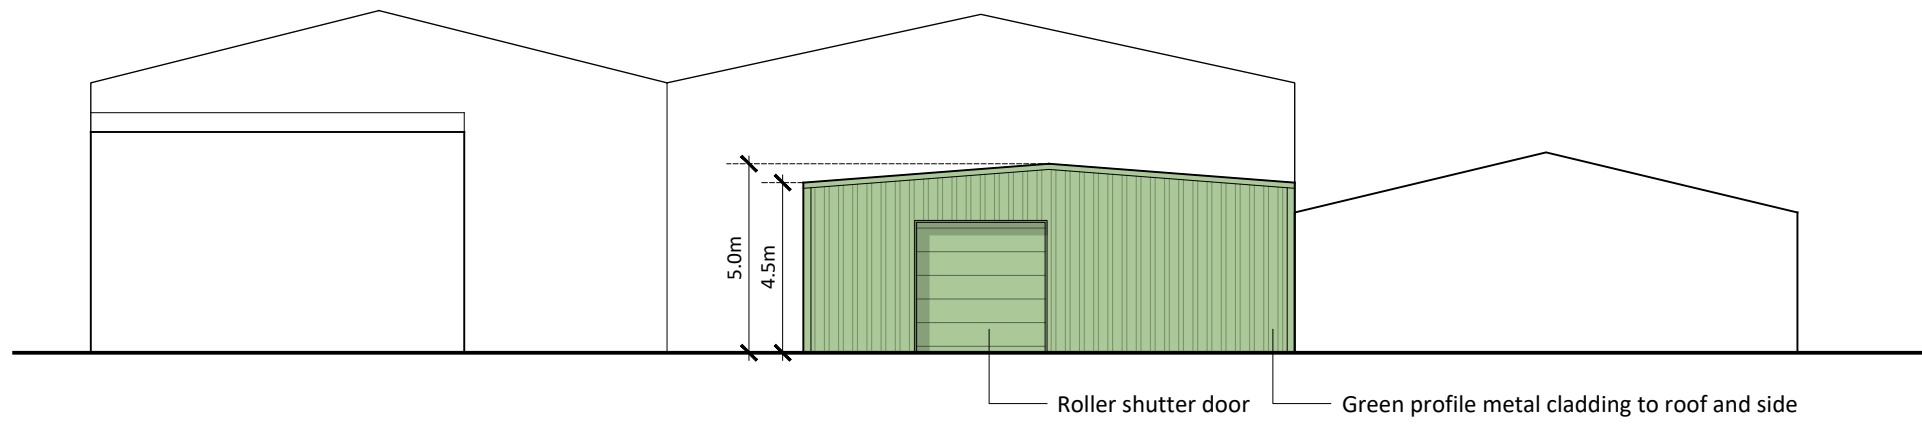

PROPOSED SOUTH ELEVATION

Notes

Copyright

© Robert Doughty Consultancy Limited.
All rights described in the Copyright, Designs and Patents Act 1988 have been asserted.

Ordnance Survey Map

© Crown Copyright. OS Licence No: AR 100010613.

Dimensions

All dimensions shown are for the purposes of obtaining the relevant planning permission only.

CDM 2015

This drawing is for illustrative purposes and/or obtaining the relevant planning permission only. It should not be used for construction and accordingly, risk identification under the Construction (Design & Management) Regulations 2015 has not been undertaken.



| Rev | Description | Date |
|-----|-------------|------|
|-----|-------------|------|



Robert Doughty Consultancy

32 High Street, Helpingham
Sleaford, Lincolnshire, NG34 0RA

Tel: 01529 421646
Email: admin@rdc-landplan.co.uk
Web: www.rdc-landplan.co.uk

Client

Staples Vegetables Ltd

Project

Store extension
Sycamore Farm, Frithville

Drawing

Proposed plan & elevation

| | |
|-----------------------------|-------------------------|
| Scale @ A3 1: 200 | Date 14/02/22 |
|-----------------------------|-------------------------|

| | |
|-----------------------|--------------------------|
| Drawn By WW | Checked By LMS |
|-----------------------|--------------------------|

| | | |
|-----------------------------|---------------------|-------------------------------------|
| Job Number 901-68 | Status PL | Purpose of Issue Planning |
|-----------------------------|---------------------|-------------------------------------|

| | |
|--------------------------------------|-----------------|
| Drawing No. 901-68_PL_GA02 | Rev - |
|--------------------------------------|-----------------|