


EXISTING FLOOR PLAN

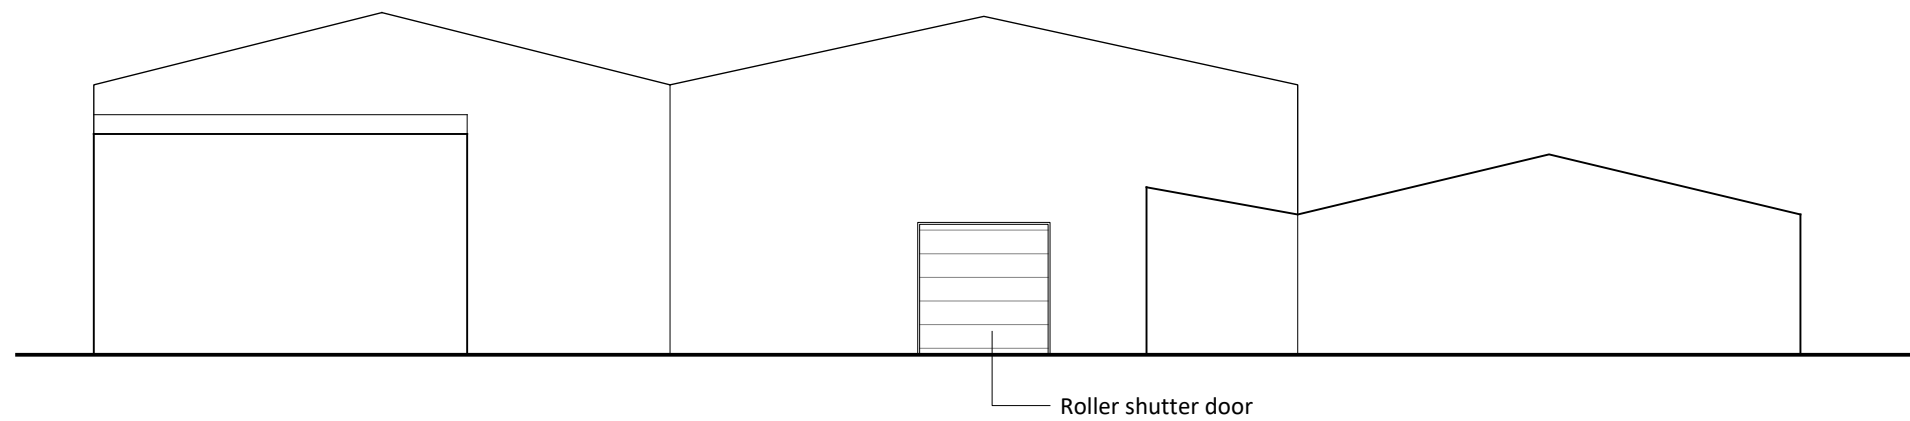

EXISTING SOUTH ELEVATION

Notes

Copyright

© Robert Doughty Consultancy Limited.
All rights described in the Copyright, Designs and Patents Act 1988 have been asserted.

Ordnance Survey Map

© Crown Copyright. OS Licence No: AR 100010613.



Rev	Description	Date
-----	-------------	------



Robert Doughty
Consultancy

32 High Street, Helpingham
Sleaford, Lincolnshire, NG34 0RA

Tel: 01529 421646
Email: admin@rdc-landplan.co.uk
Web: www.rdc-landplan.co.uk

Client

Staples Vegetables Ltd

Project

Store extension
Sycamore Farm, Frithville

Drawing

Existing plan & elevation

Scale @ A3 1: 200	Date 14/02/22
-----------------------------	-------------------------

Drawn By WW	Checked By LMS
-----------------------	--------------------------

Job Number 901-68	Status PL	Purpose of Issue Planning
-----------------------------	---------------------	-------------------------------------

Drawing No. 901-68_PL_GA01	Rev -
--------------------------------------	-----------------