




GROUND FLOOR 1/100

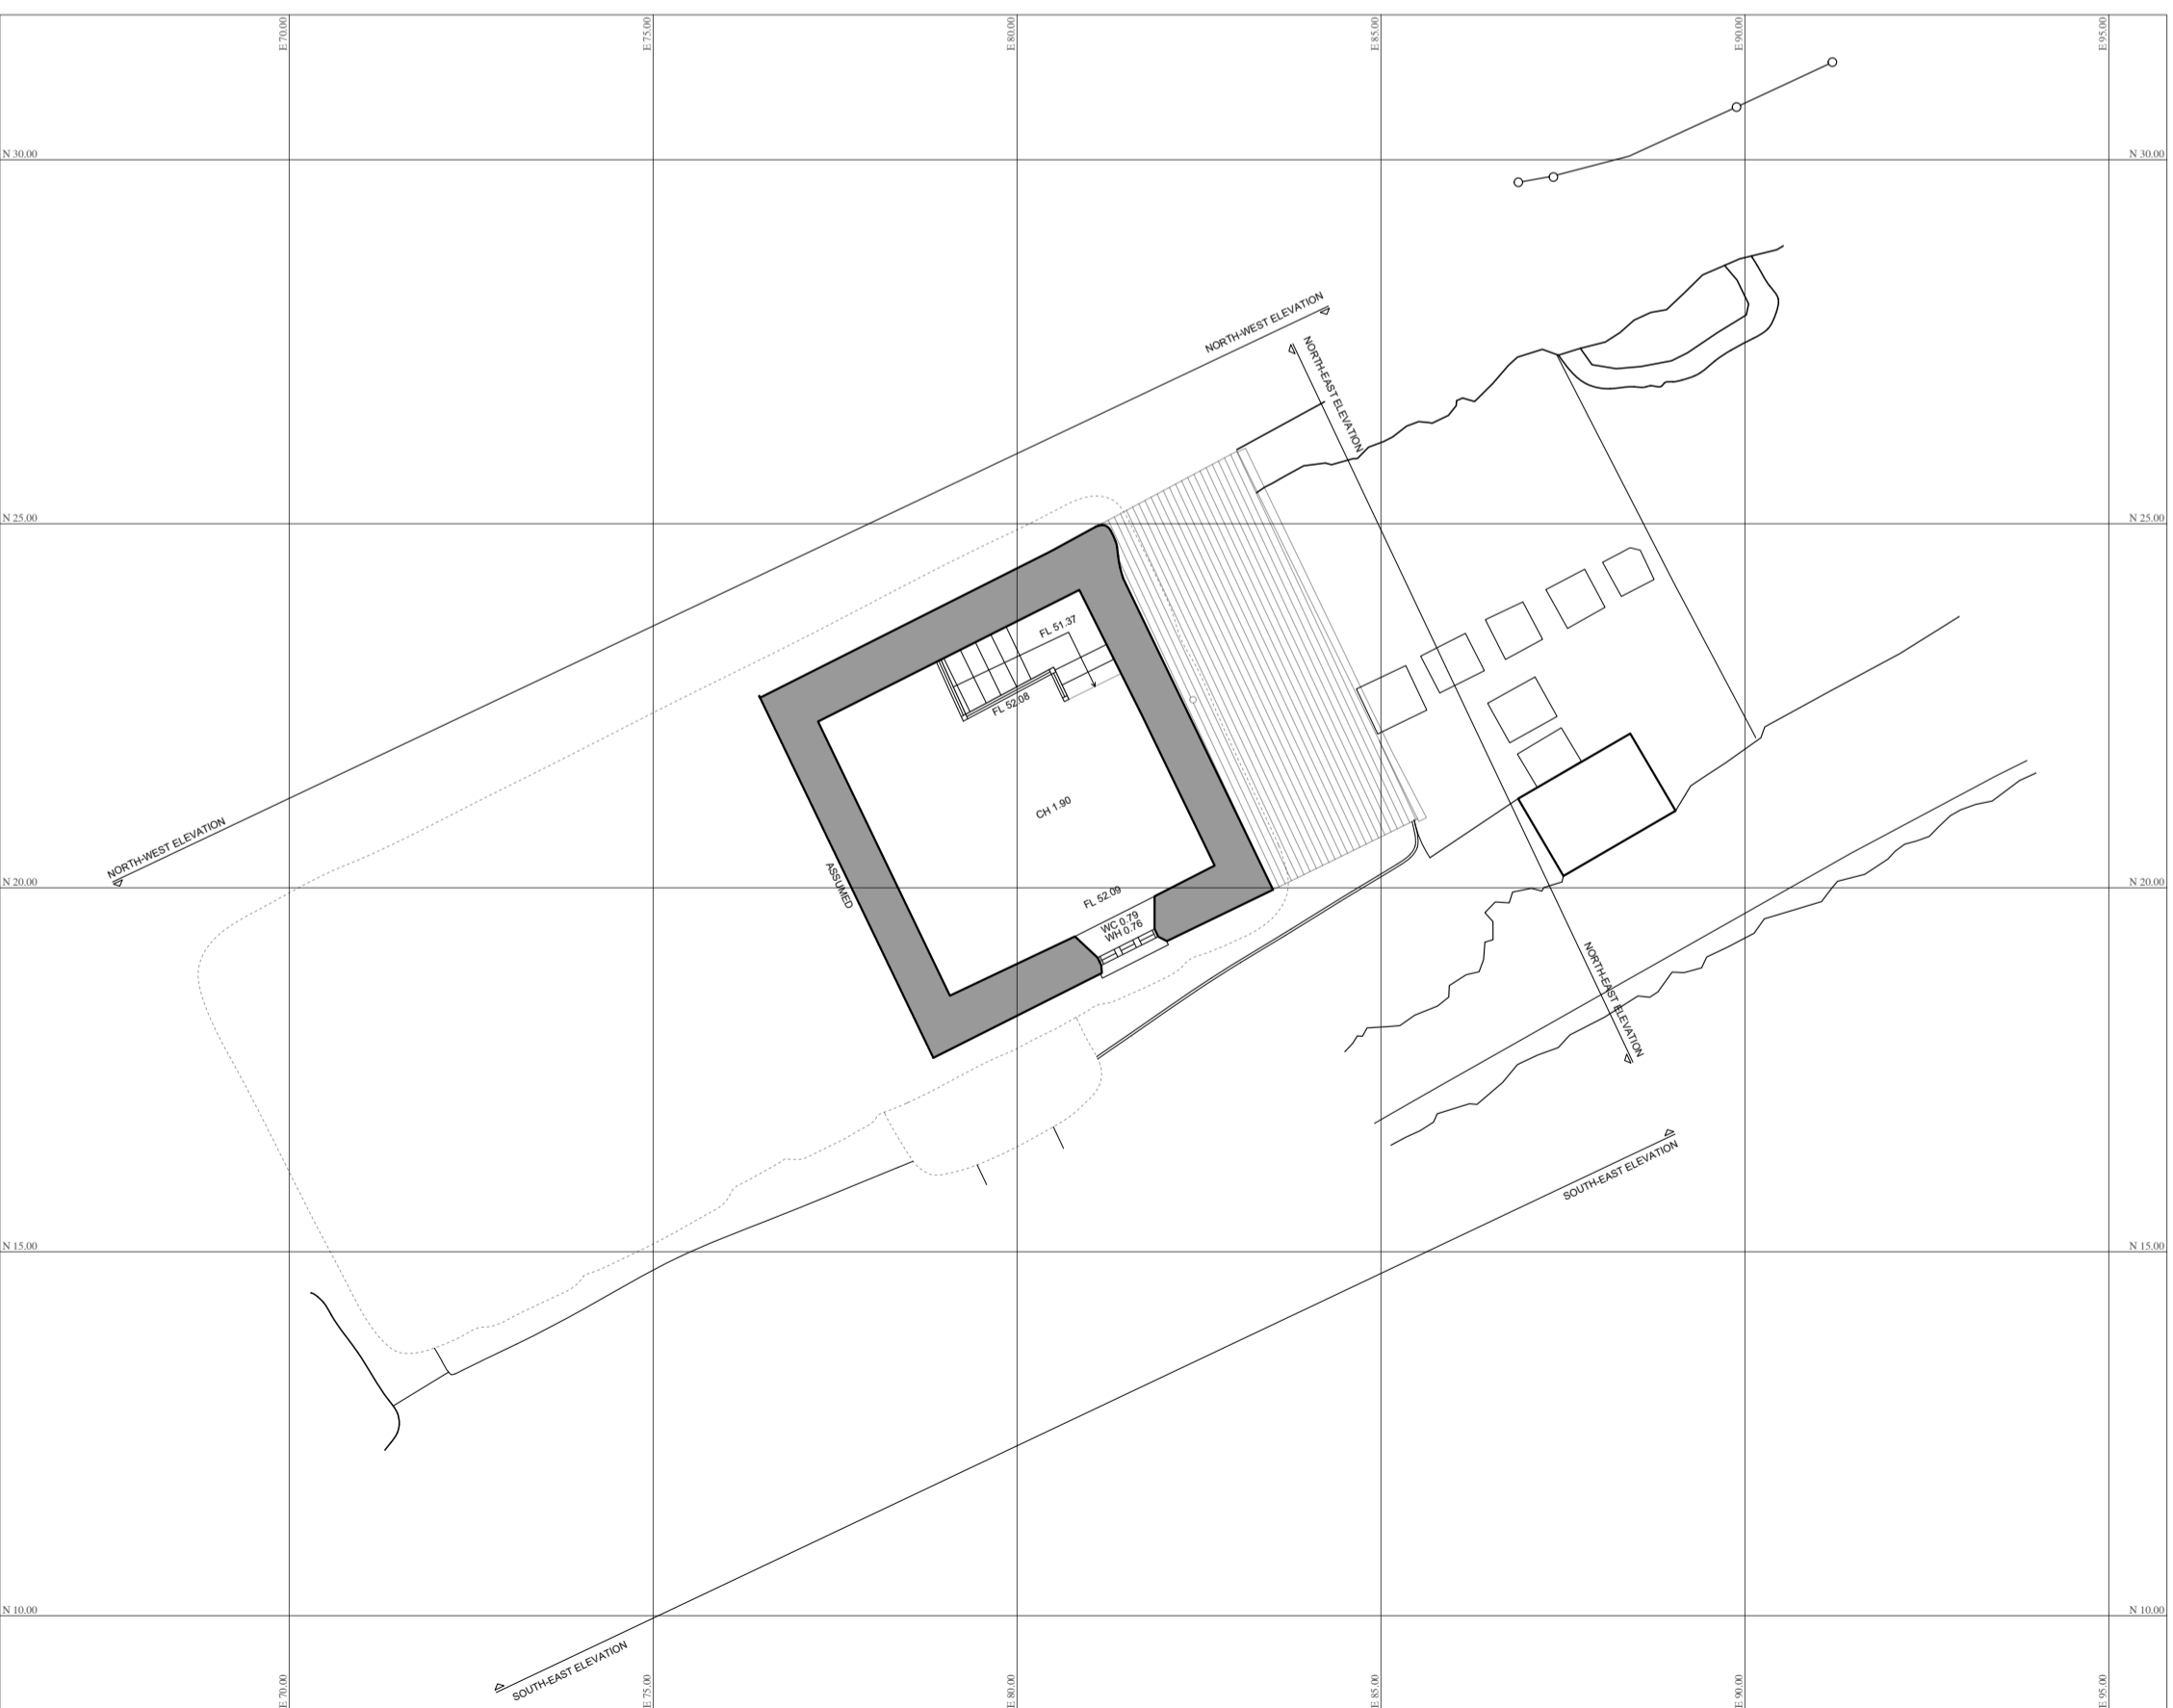


FIRST FLOOR 1/100

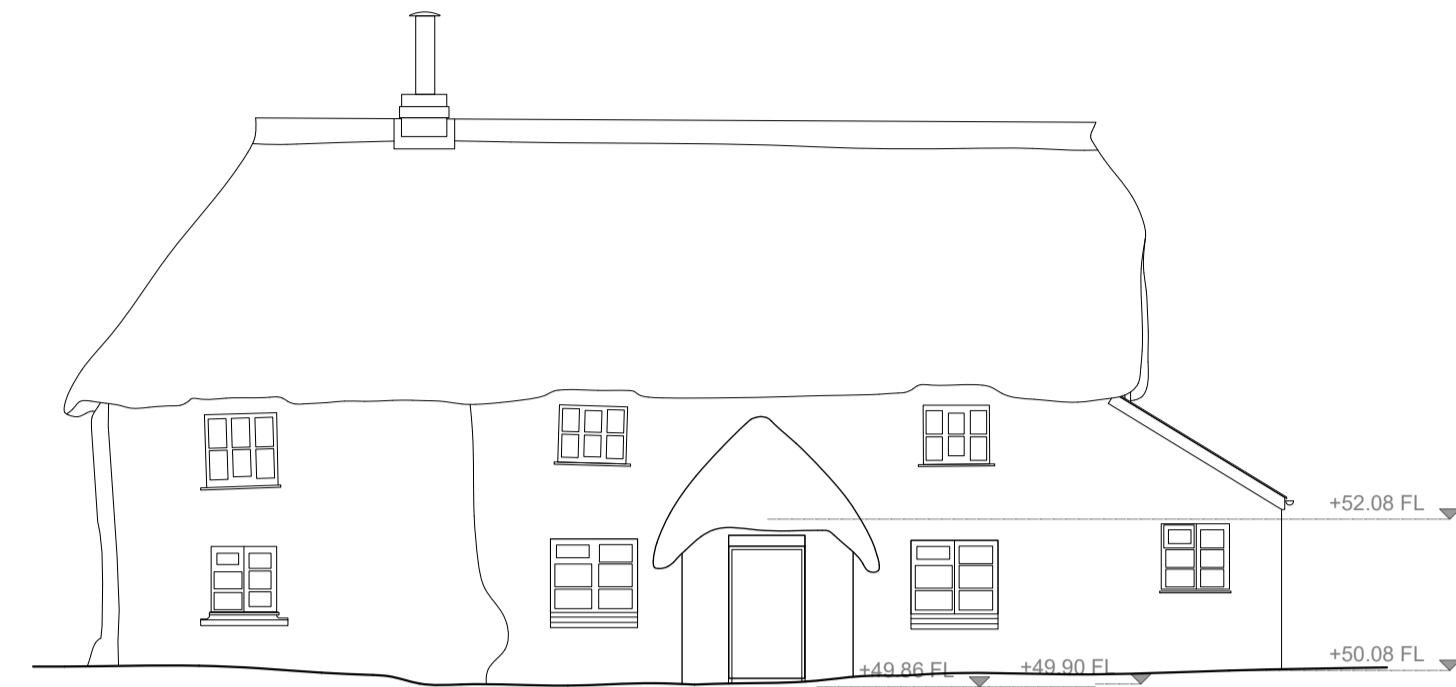



SOUTH-EAST ELEVATION

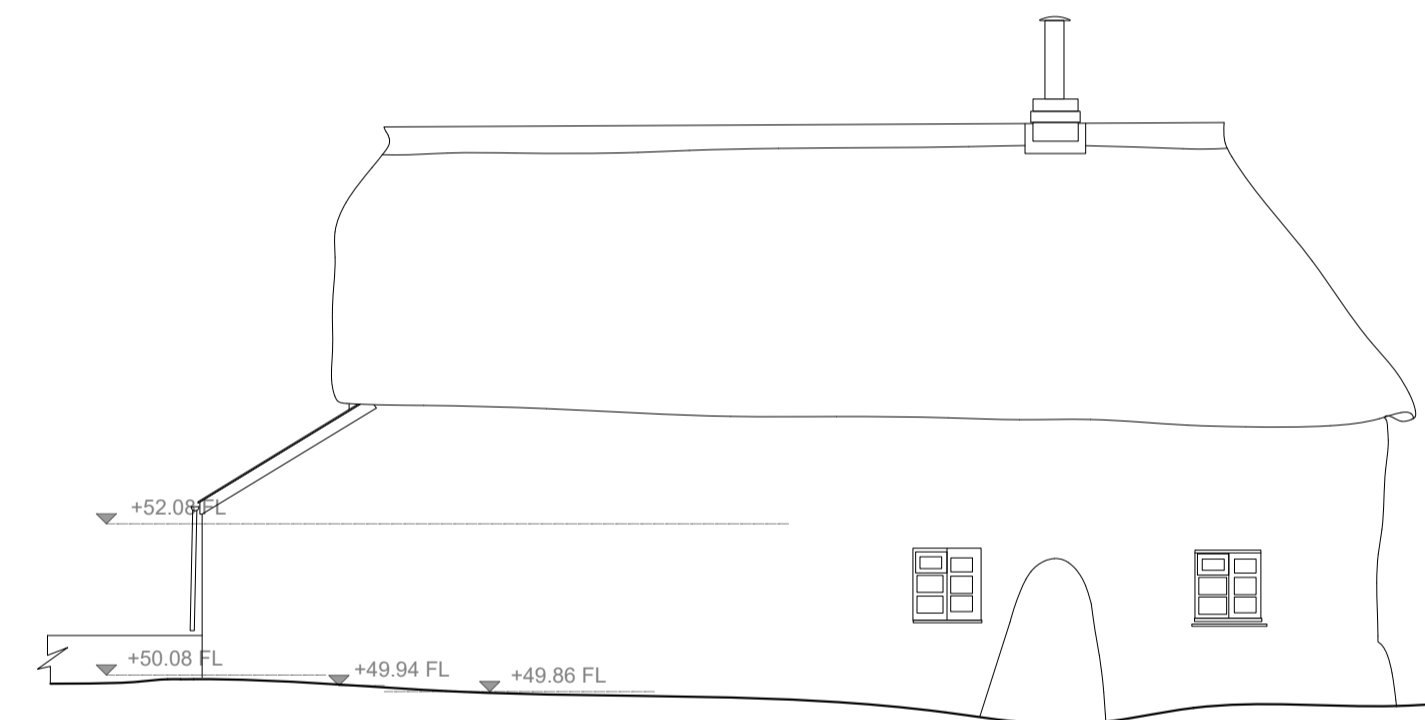

NORTH-WEST ELEVATION

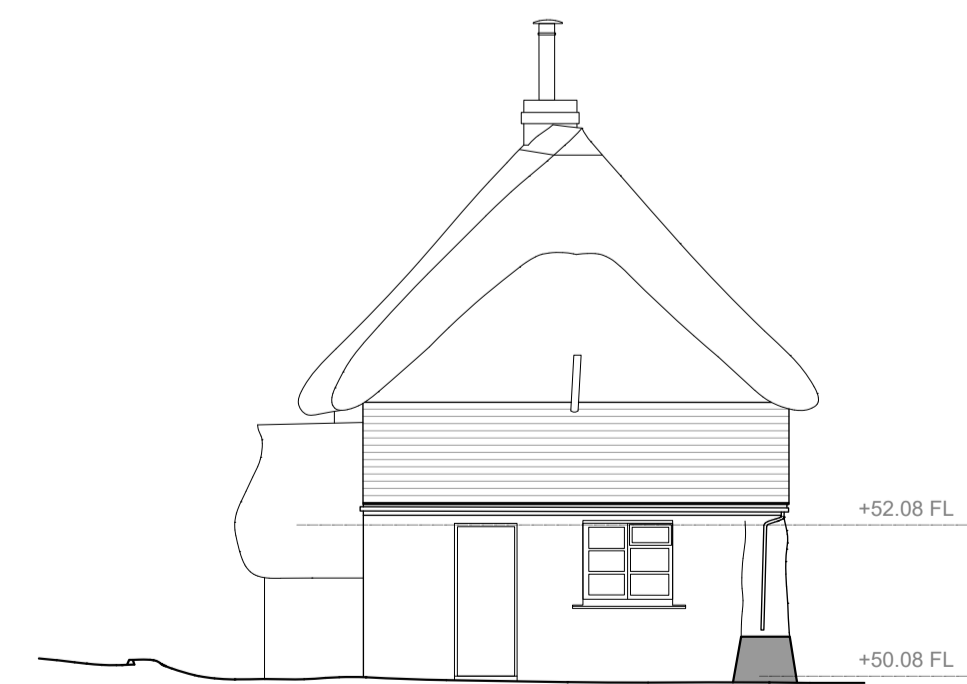

NORTH-EAST ELEVATION

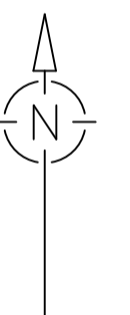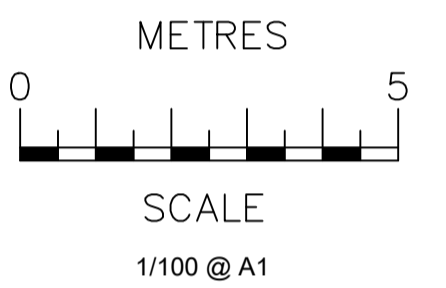

It is sole responsibility of all Contractors and Consultants to check all dimensions on site. Only figured dimensions are to be used. Any discrepancies to be reported prior to the commencement of any works. This drawing shall be used only for the purpose intended.

Hedges, banks / fences do not represent any actual agreed physical boundaries unless stated.

No.	Revision/Issue	Date

**MARK TREWIN**  
SURVEYING ENGINEER  
No 1 Puffin Close  
Shorelands  
Bude  
Cornwall  
EX23 8BQ  
mark@datumline.co.uk  
07786 194781



Client	Mr & Mrs Austen
Address	The Thatched Cottage, Holemoor
Project	Measured Building Survey showing kit, utility & bedroom with 3 elevations
Scales	1/100 @ A1

Surveyed m.t.	Drawn a.s	Checked m.t.	Sheet
Date 08/05/2021	Drawing No AUS01 2302 0521		<b>01/1</b>