

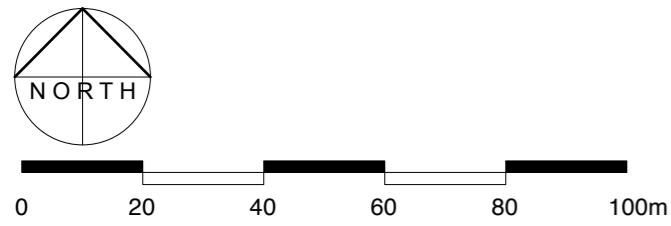


SITE PLAN 1:200

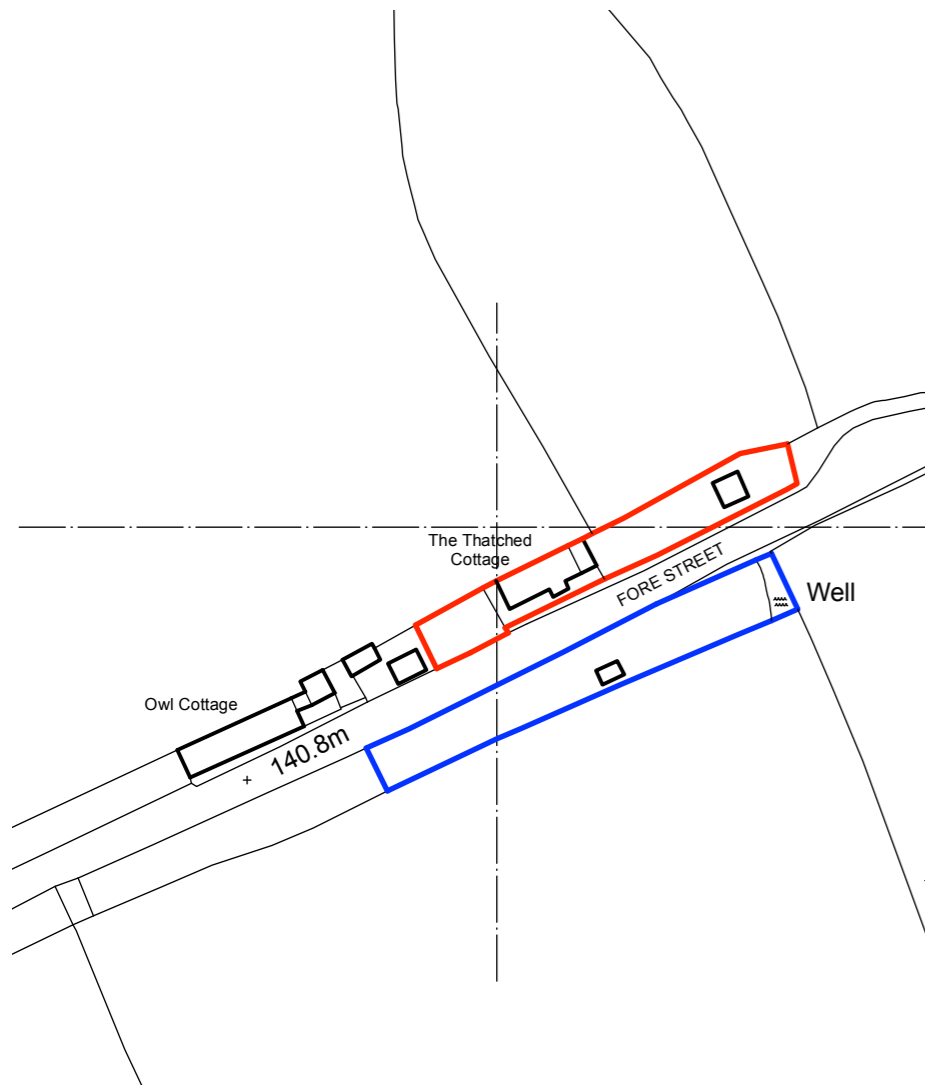

LOCATION PLAN 1:1250

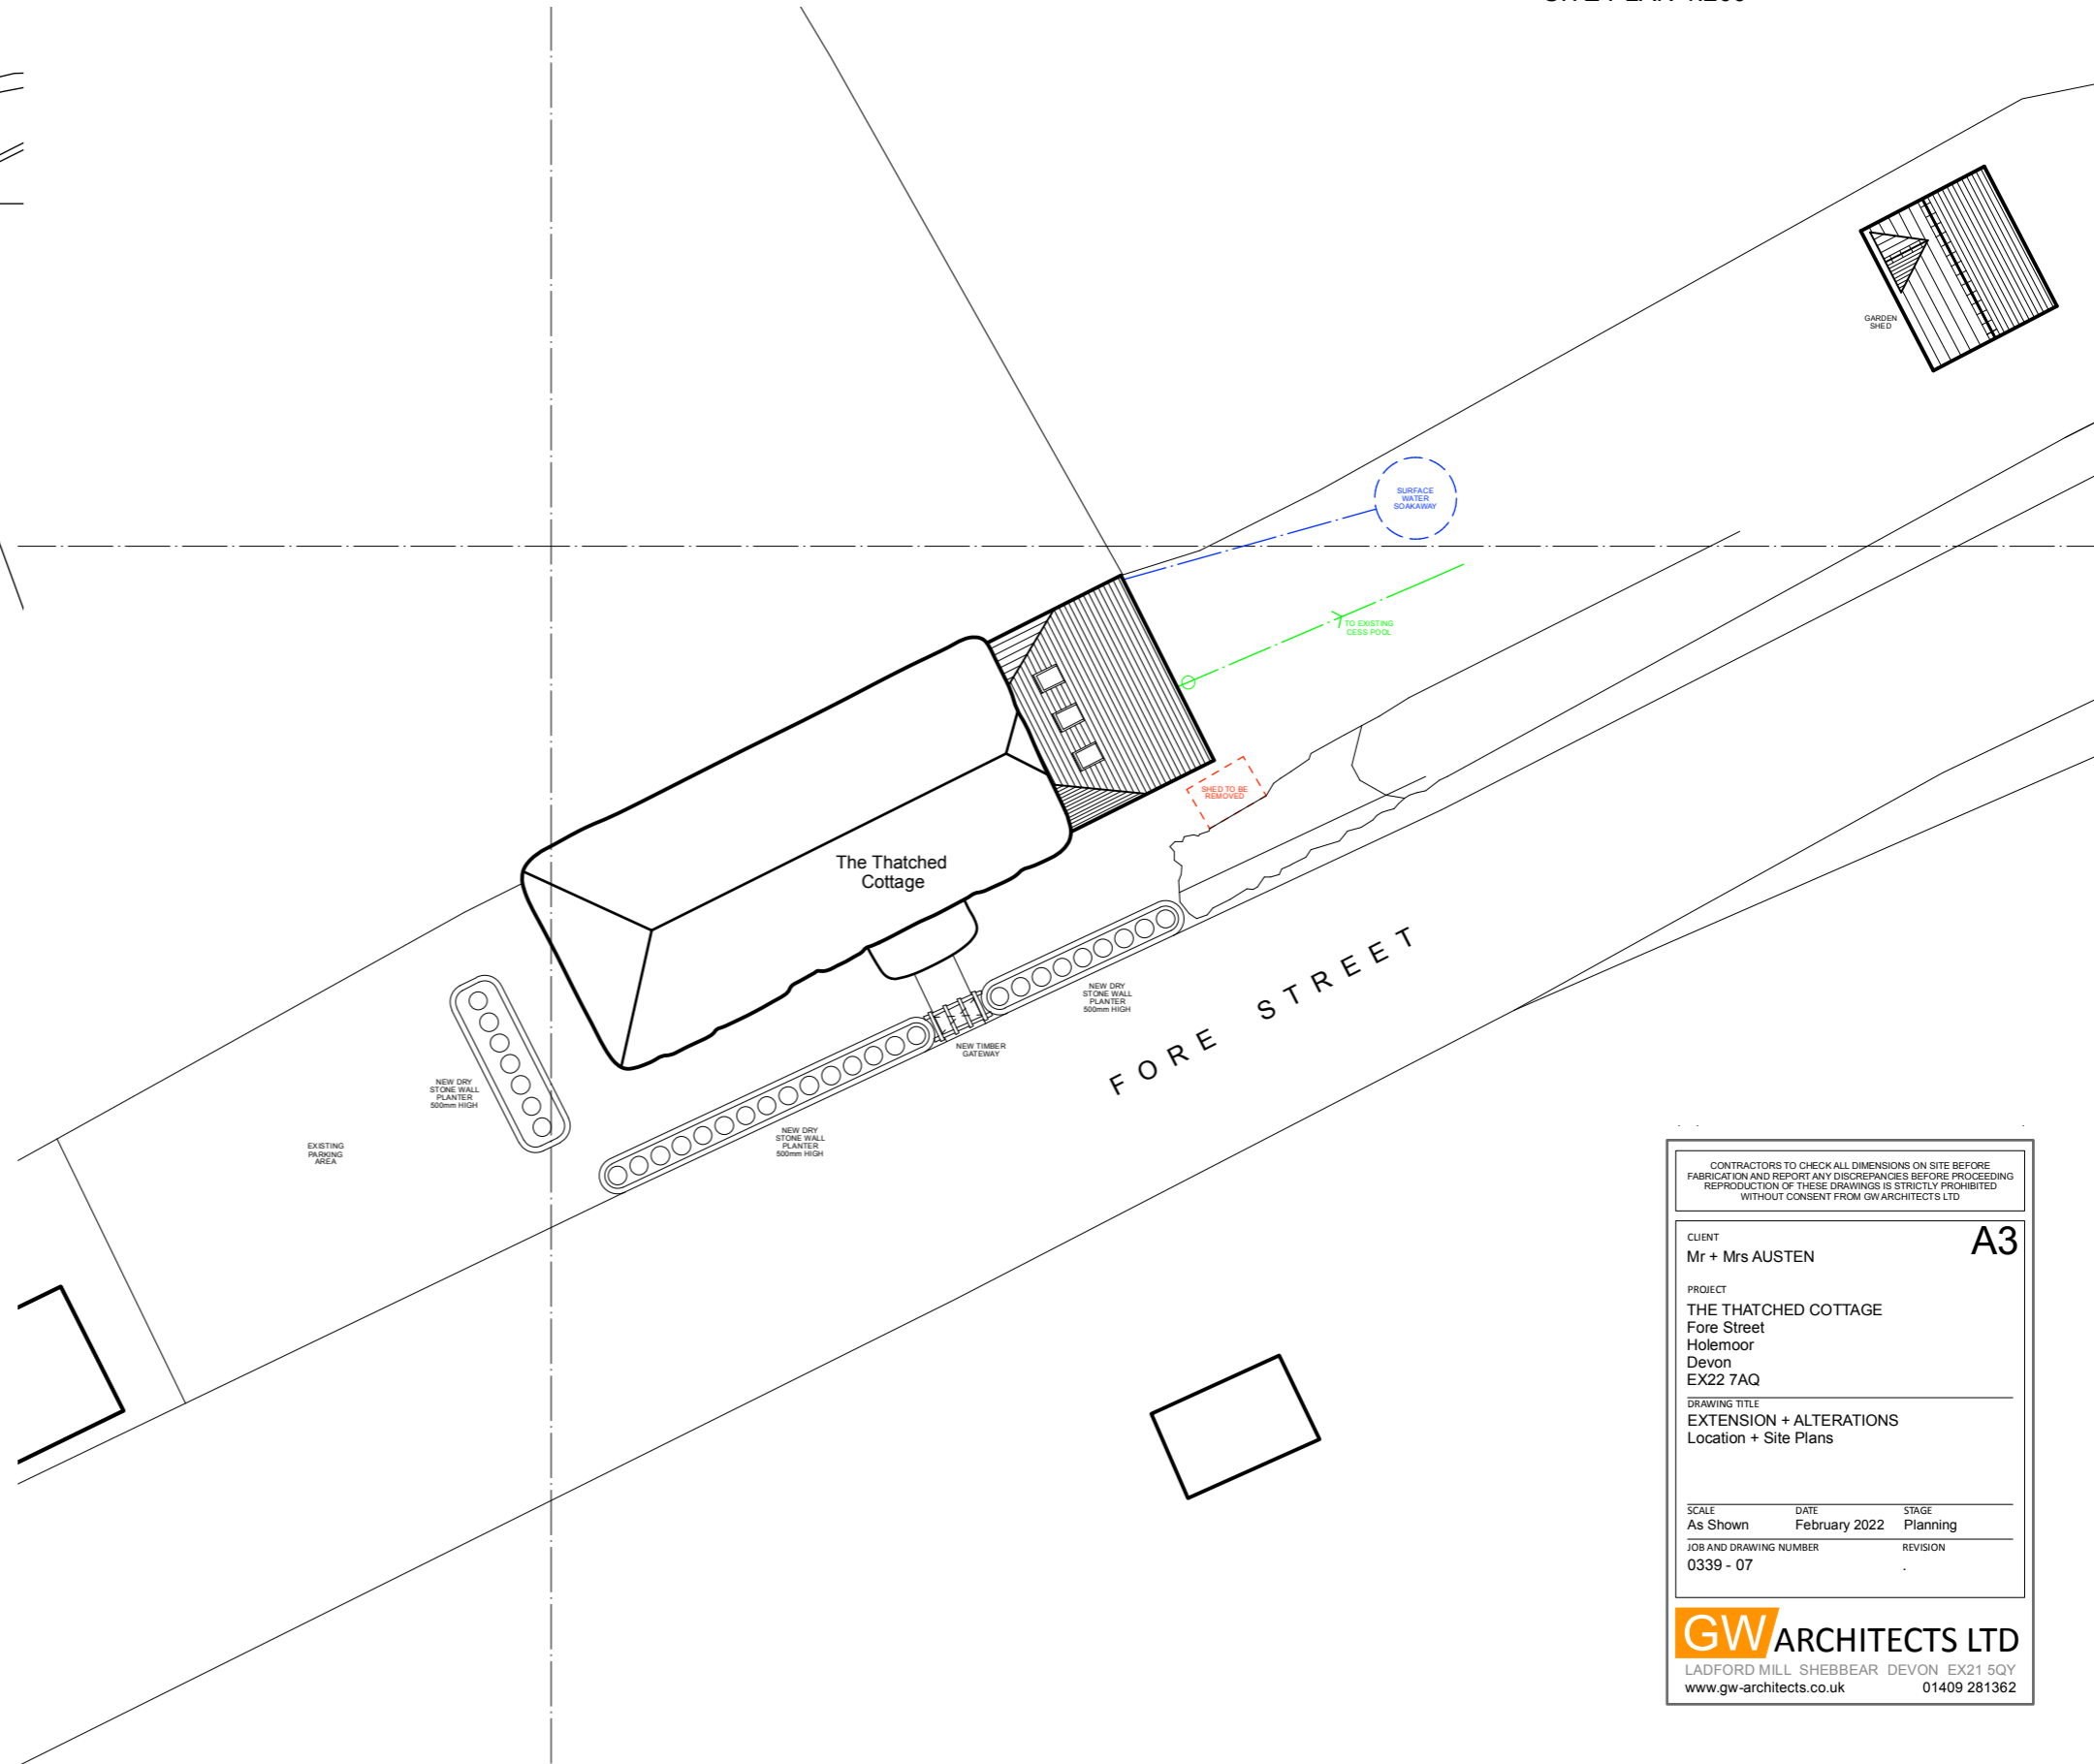

CONTRACTORS TO CHECK ALL DIMENSIONS ON SITE BEFORE FABRICATION AND REPORT ANY DISCREPANCIES BEFORE PROCEEDING REPRODUCTION OF THESE DRAWINGS IS STRICTLY PROHIBITED WITHOUT CONSENT FROM GW ARCHITECTS LTD

| | | |
|------------------------|--|-----------|
| CLIENT | Mr + Mrs AUSTEN | A3 |
| PROJECT | THE THATCHED COTTAGE Fore Street Holemoor Devon EX22 7AQ | |
| DRAWING TITLE | EXTENSION + ALTERATIONS Location + Site Plans | |
| SCALE | DATE | STAGE |
| As Shown | February 2022 | Planning |
| JOB AND DRAWING NUMBER | REVISION | |
| 0339 - 07 | | |