




0m 1m 3m 5m 10m
 Scale Bar: 1:100

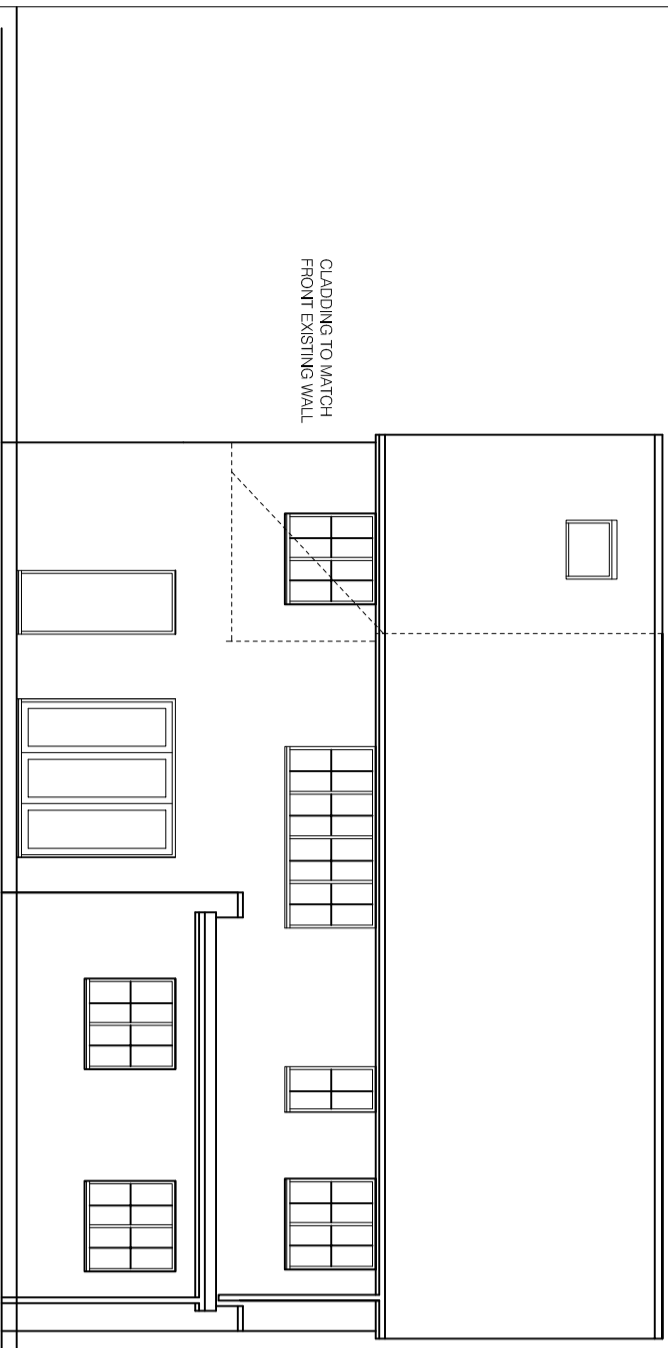


PROPOSED REAR

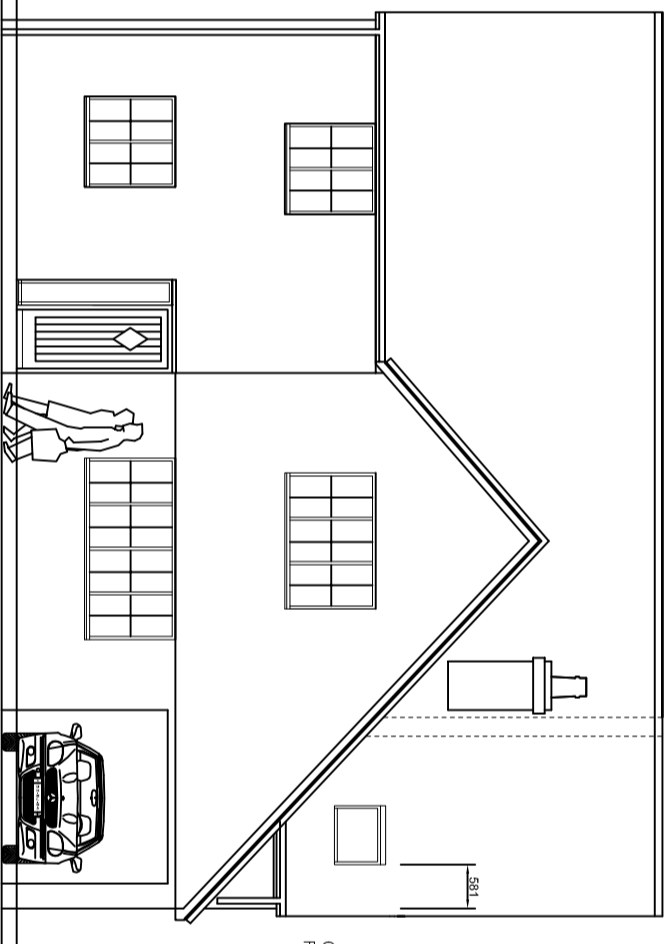


PROPOSED FRONT

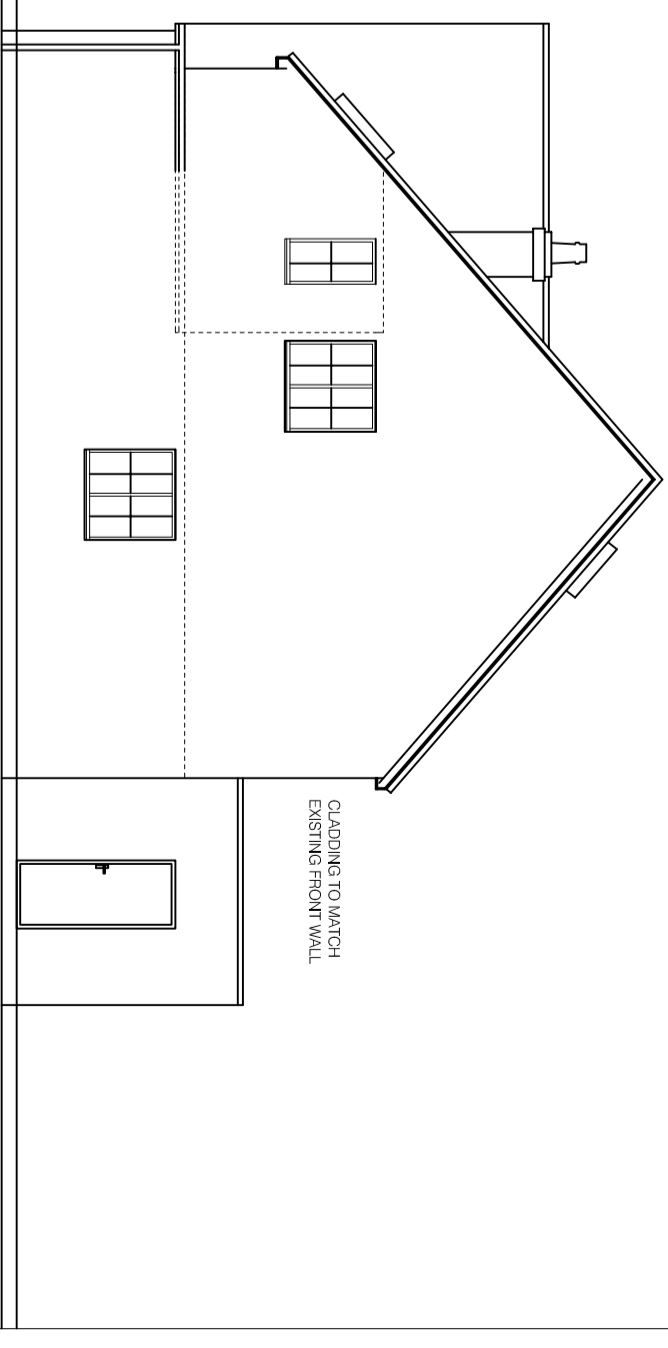


PROPOSED SIDE

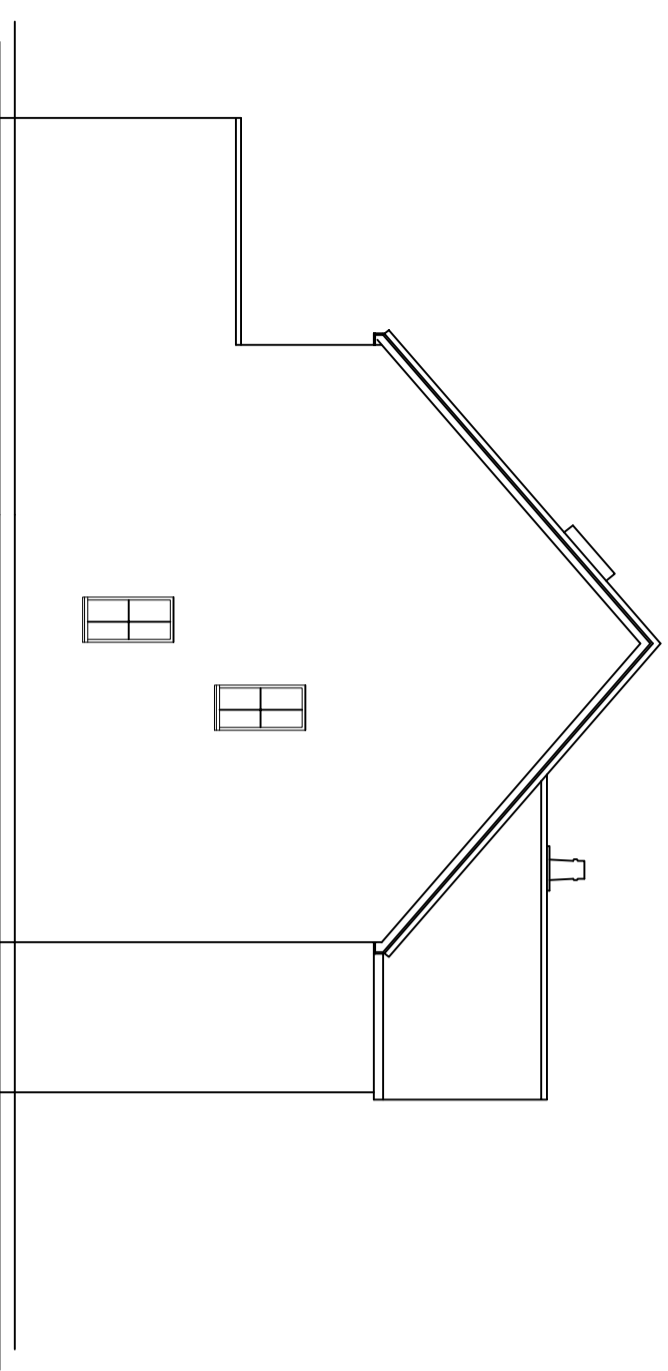

PROPOSED SIDE

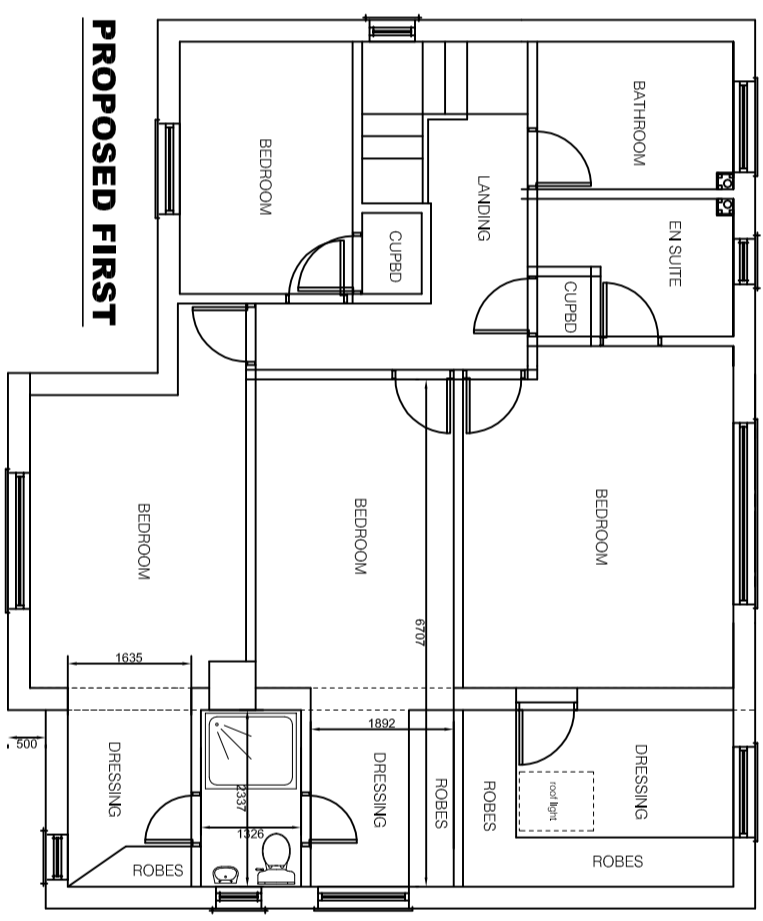

PROPOSED FIRST

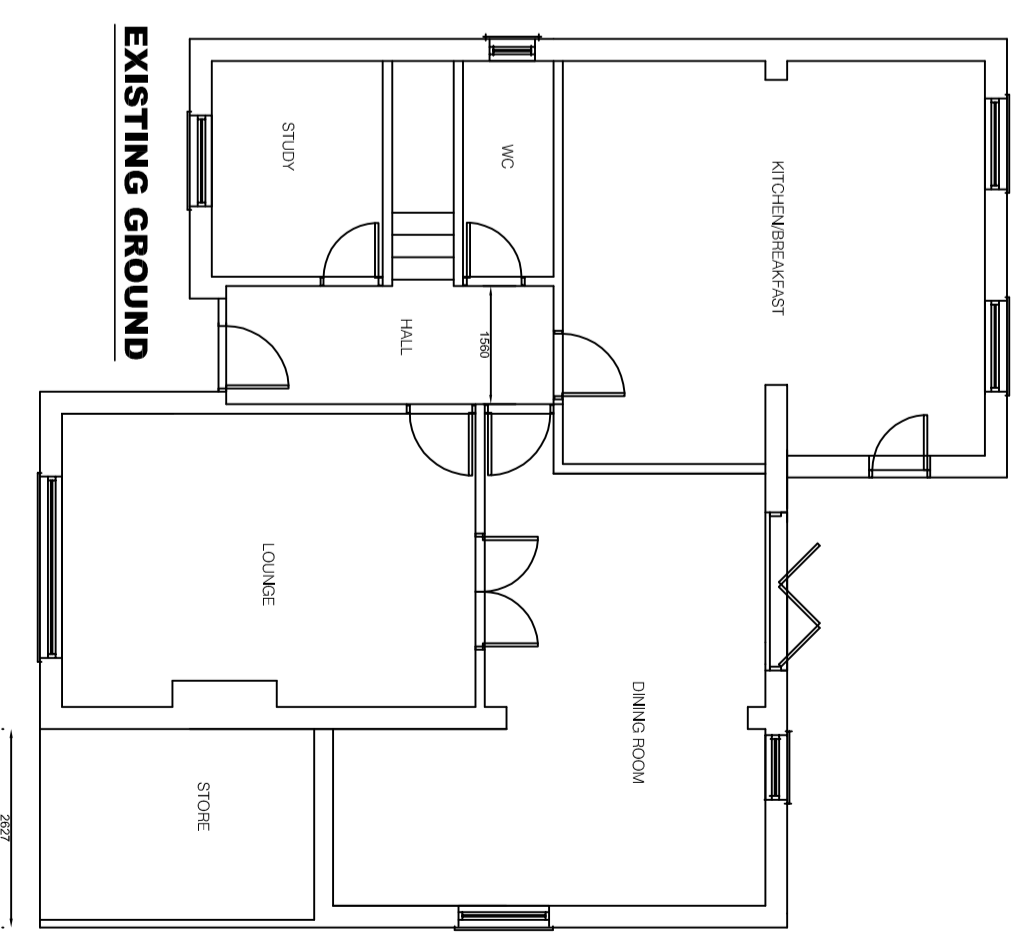

EXISTING GROUND

- E external brick changed to cladding feb 22
- D updated July 21
- C dormer removed July 21
- B front elevation revised June 21
- A roof light added apr 21

DRG No: 3752-2E proposed extension details

COLIN MILLARD leng.AMll.Struct.E structural engineers
 TEL: 07958247061 E-MAIL: plans@colinmillard.com

SCALE: 1:100 at A2

CLIENT:

PROJECT: 38 Carson Road Billericay, Essex