


East


West Section

0 5  
metres  
1:100

C	25.01.22	Re-roofing front elevation omitted.
B	20.09.21	Client amends.
A	22.02.21	Client amends.
Ref.	Date	Revision

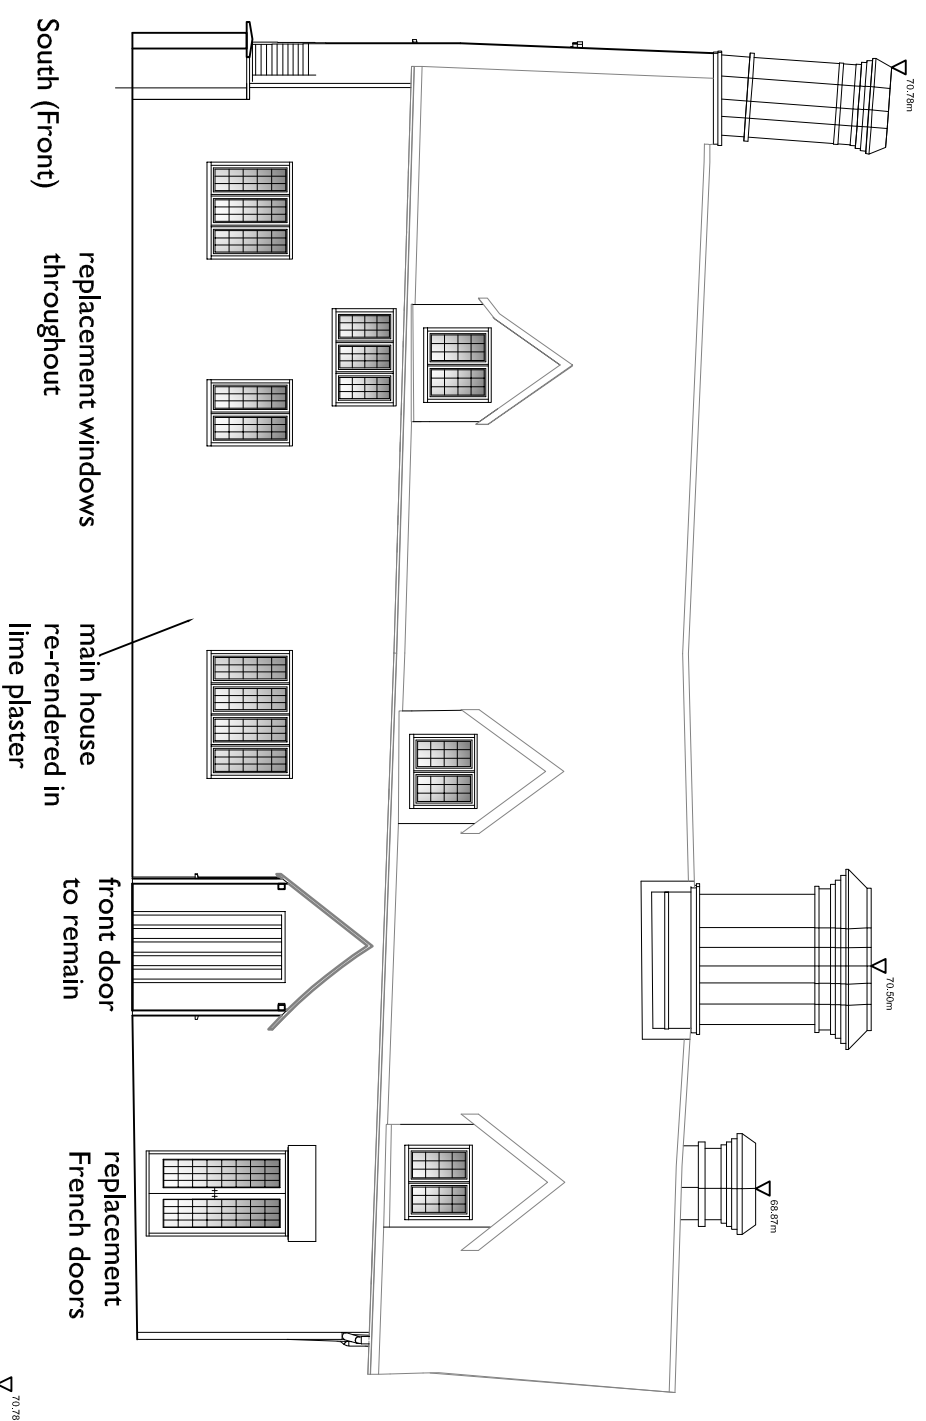

South (Front)

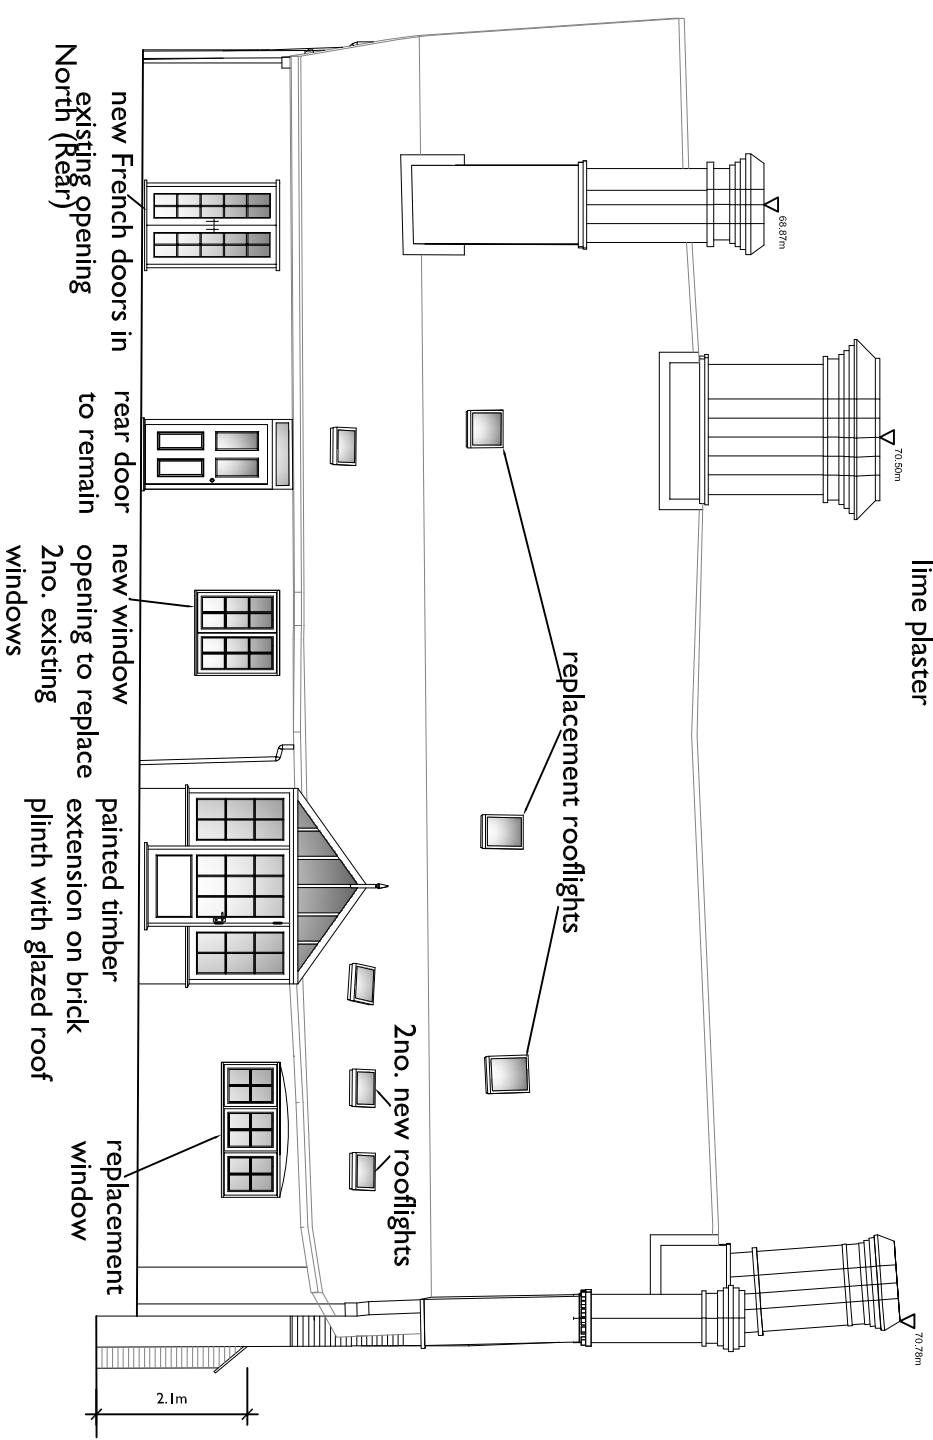

new French doors in rear door to remain

new window opening to replace 2no. existing windows

painted timber extension on brick plinth with glazed roof

replacement window

Do not scale from this drawing. All measurements to be checked on site. Any discrepancies, contact the issuer.

Lara Turner Architectural Services

Rose Cottage  
High Street  
Rattlesden  
Bury St Edmunds  
Suffolk IP30 0RX

Lara Turner Architectural Services ©  
tel: 01 440 737 428  
e-mail: enquiries@lartarchitectural.co.uk

DETAIL: ELEVATIONS  
PROPOSED

Scale: 1:100@A3

Date: October 2020

JOB No. CFTP1420

DRG No. 05C

PROJECT: REAR PORCH & ALTERATIONS  
- COTTAGE FARM, BUXHALL