


TORSWOOD SITE PLAN

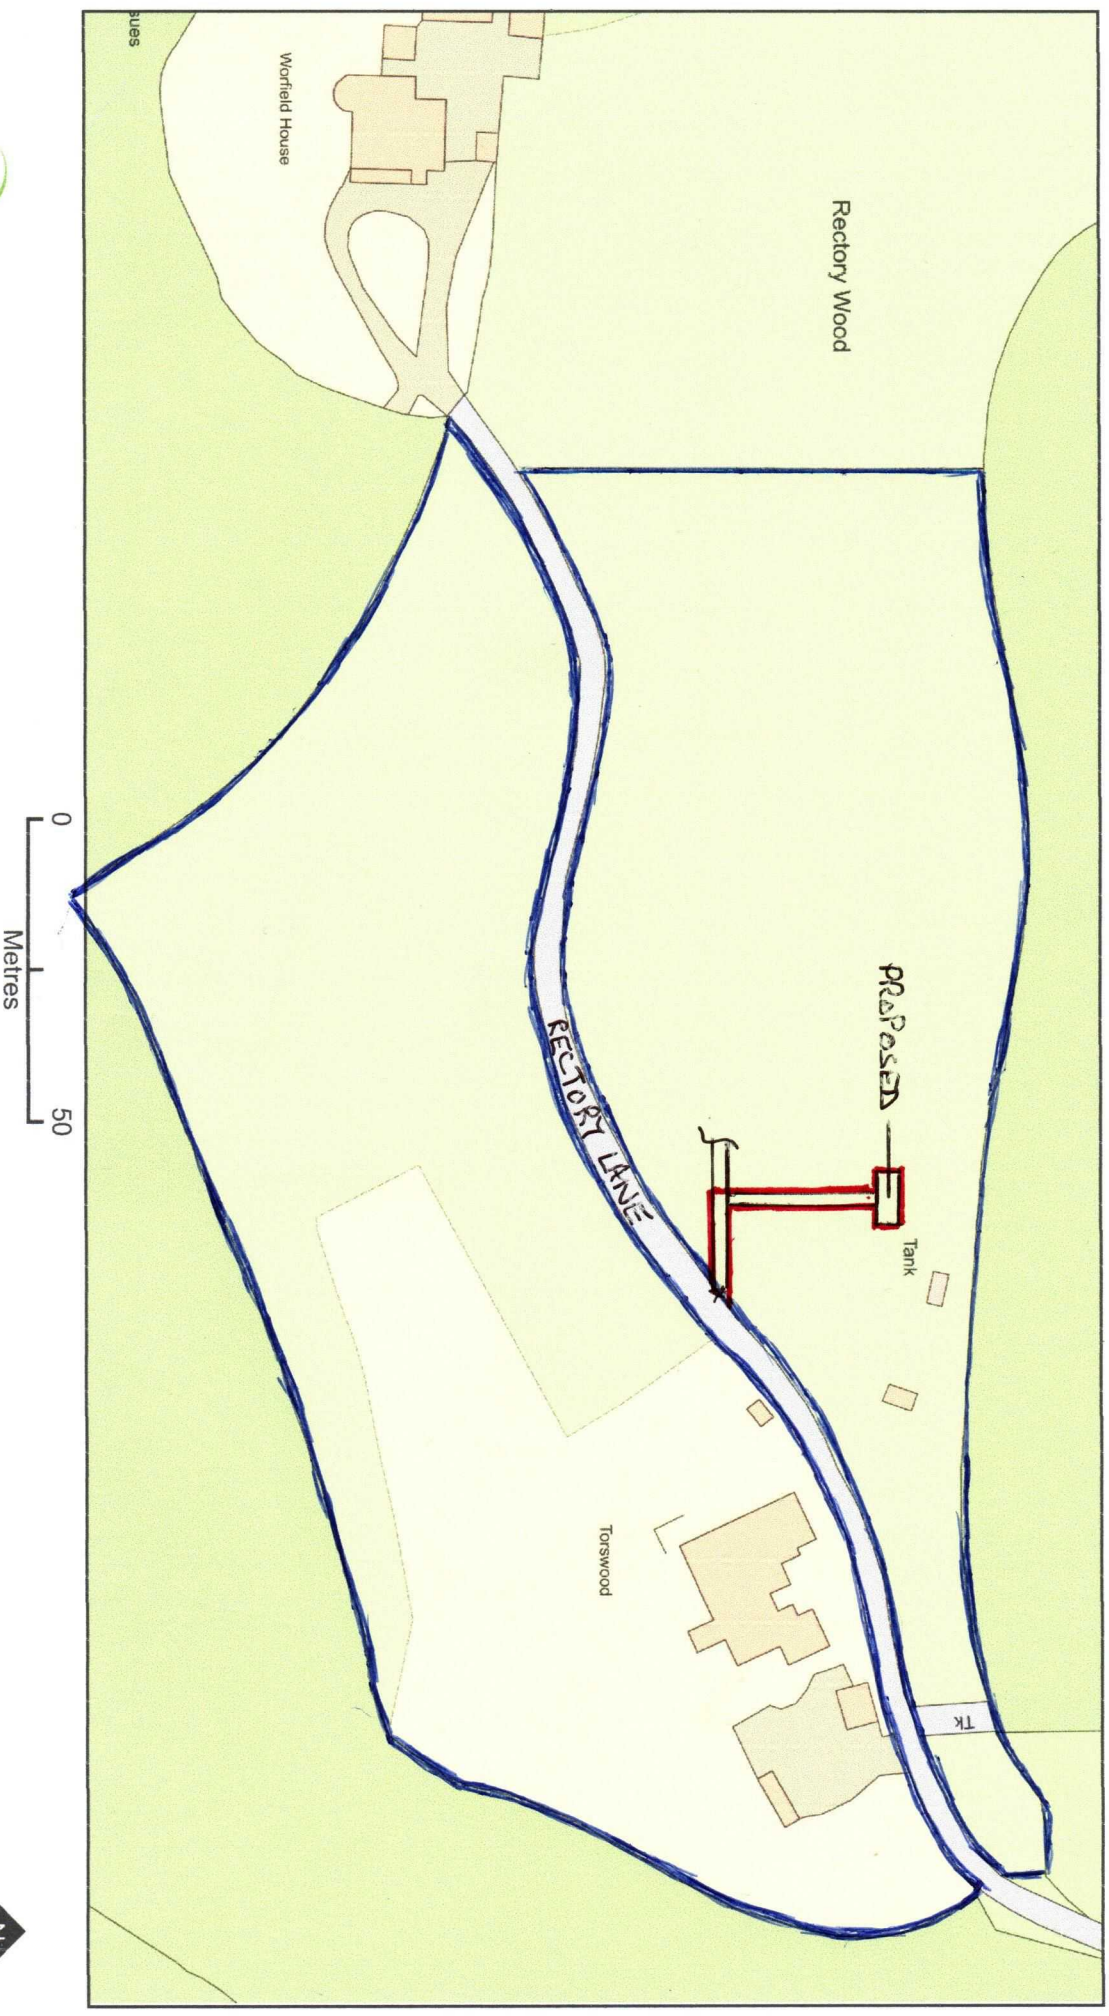

Plan Produced for: **David Staff**

Date Produced: 08 Feb 2022

Plan Reference Number: TQRQM2203911121087

Scale: 1:1250 @ A4

X EXISTING GATED ENTRANCE

