

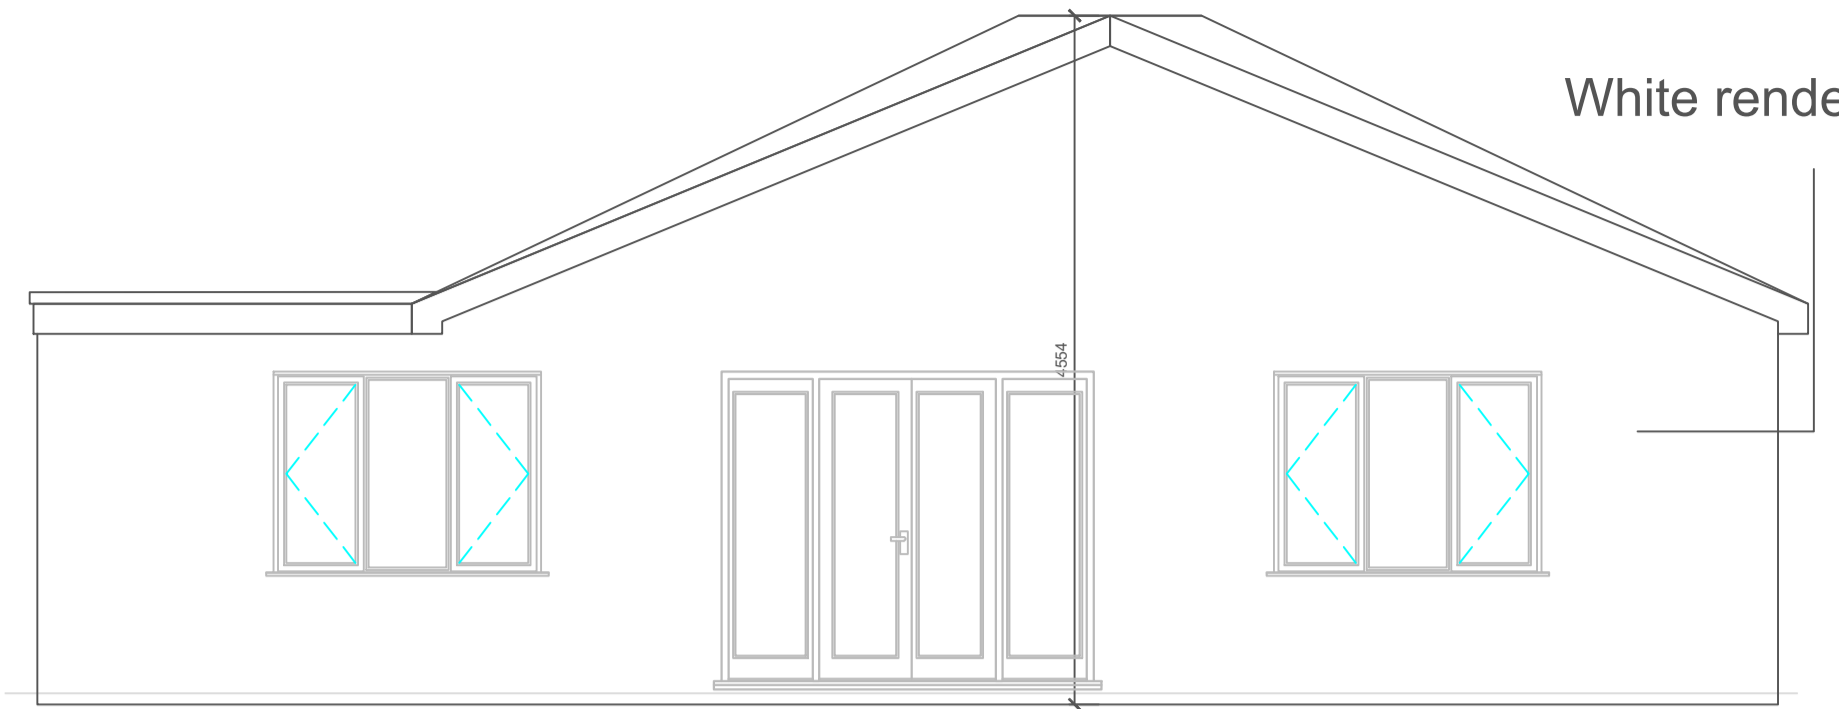



Proposed Front Elevation (1:100)

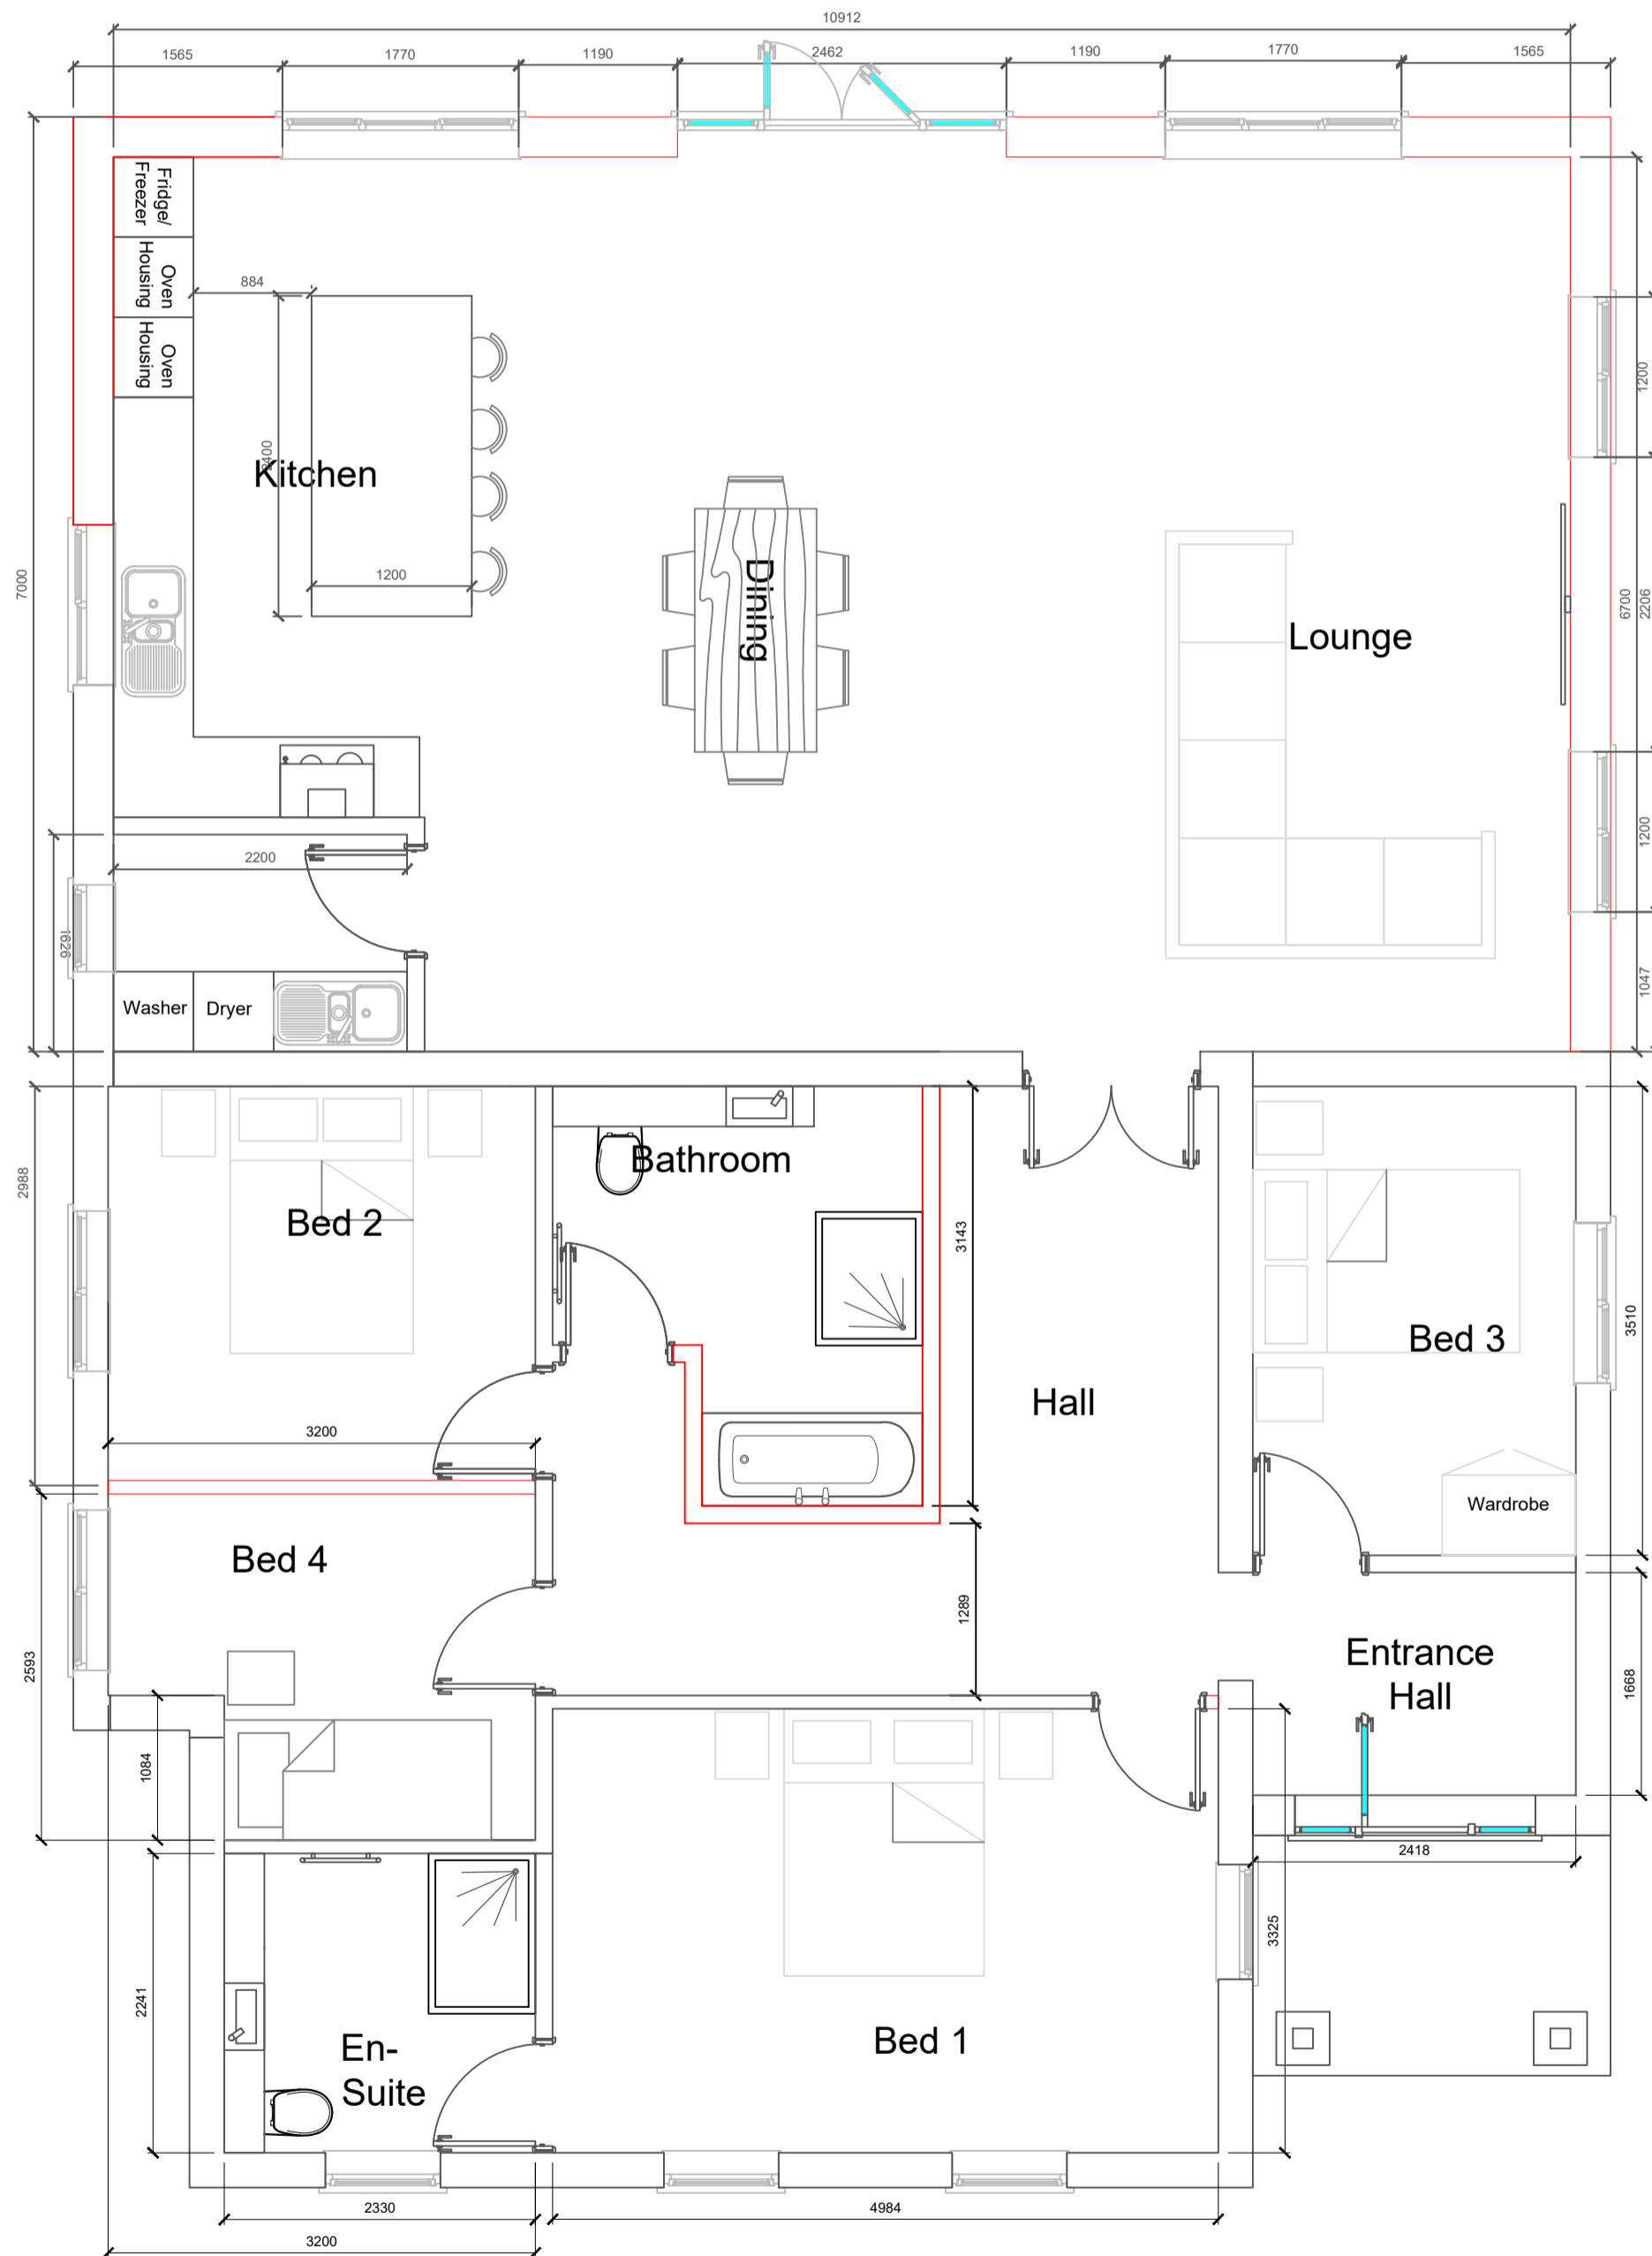


Proposed Rear Elevation (1:100)

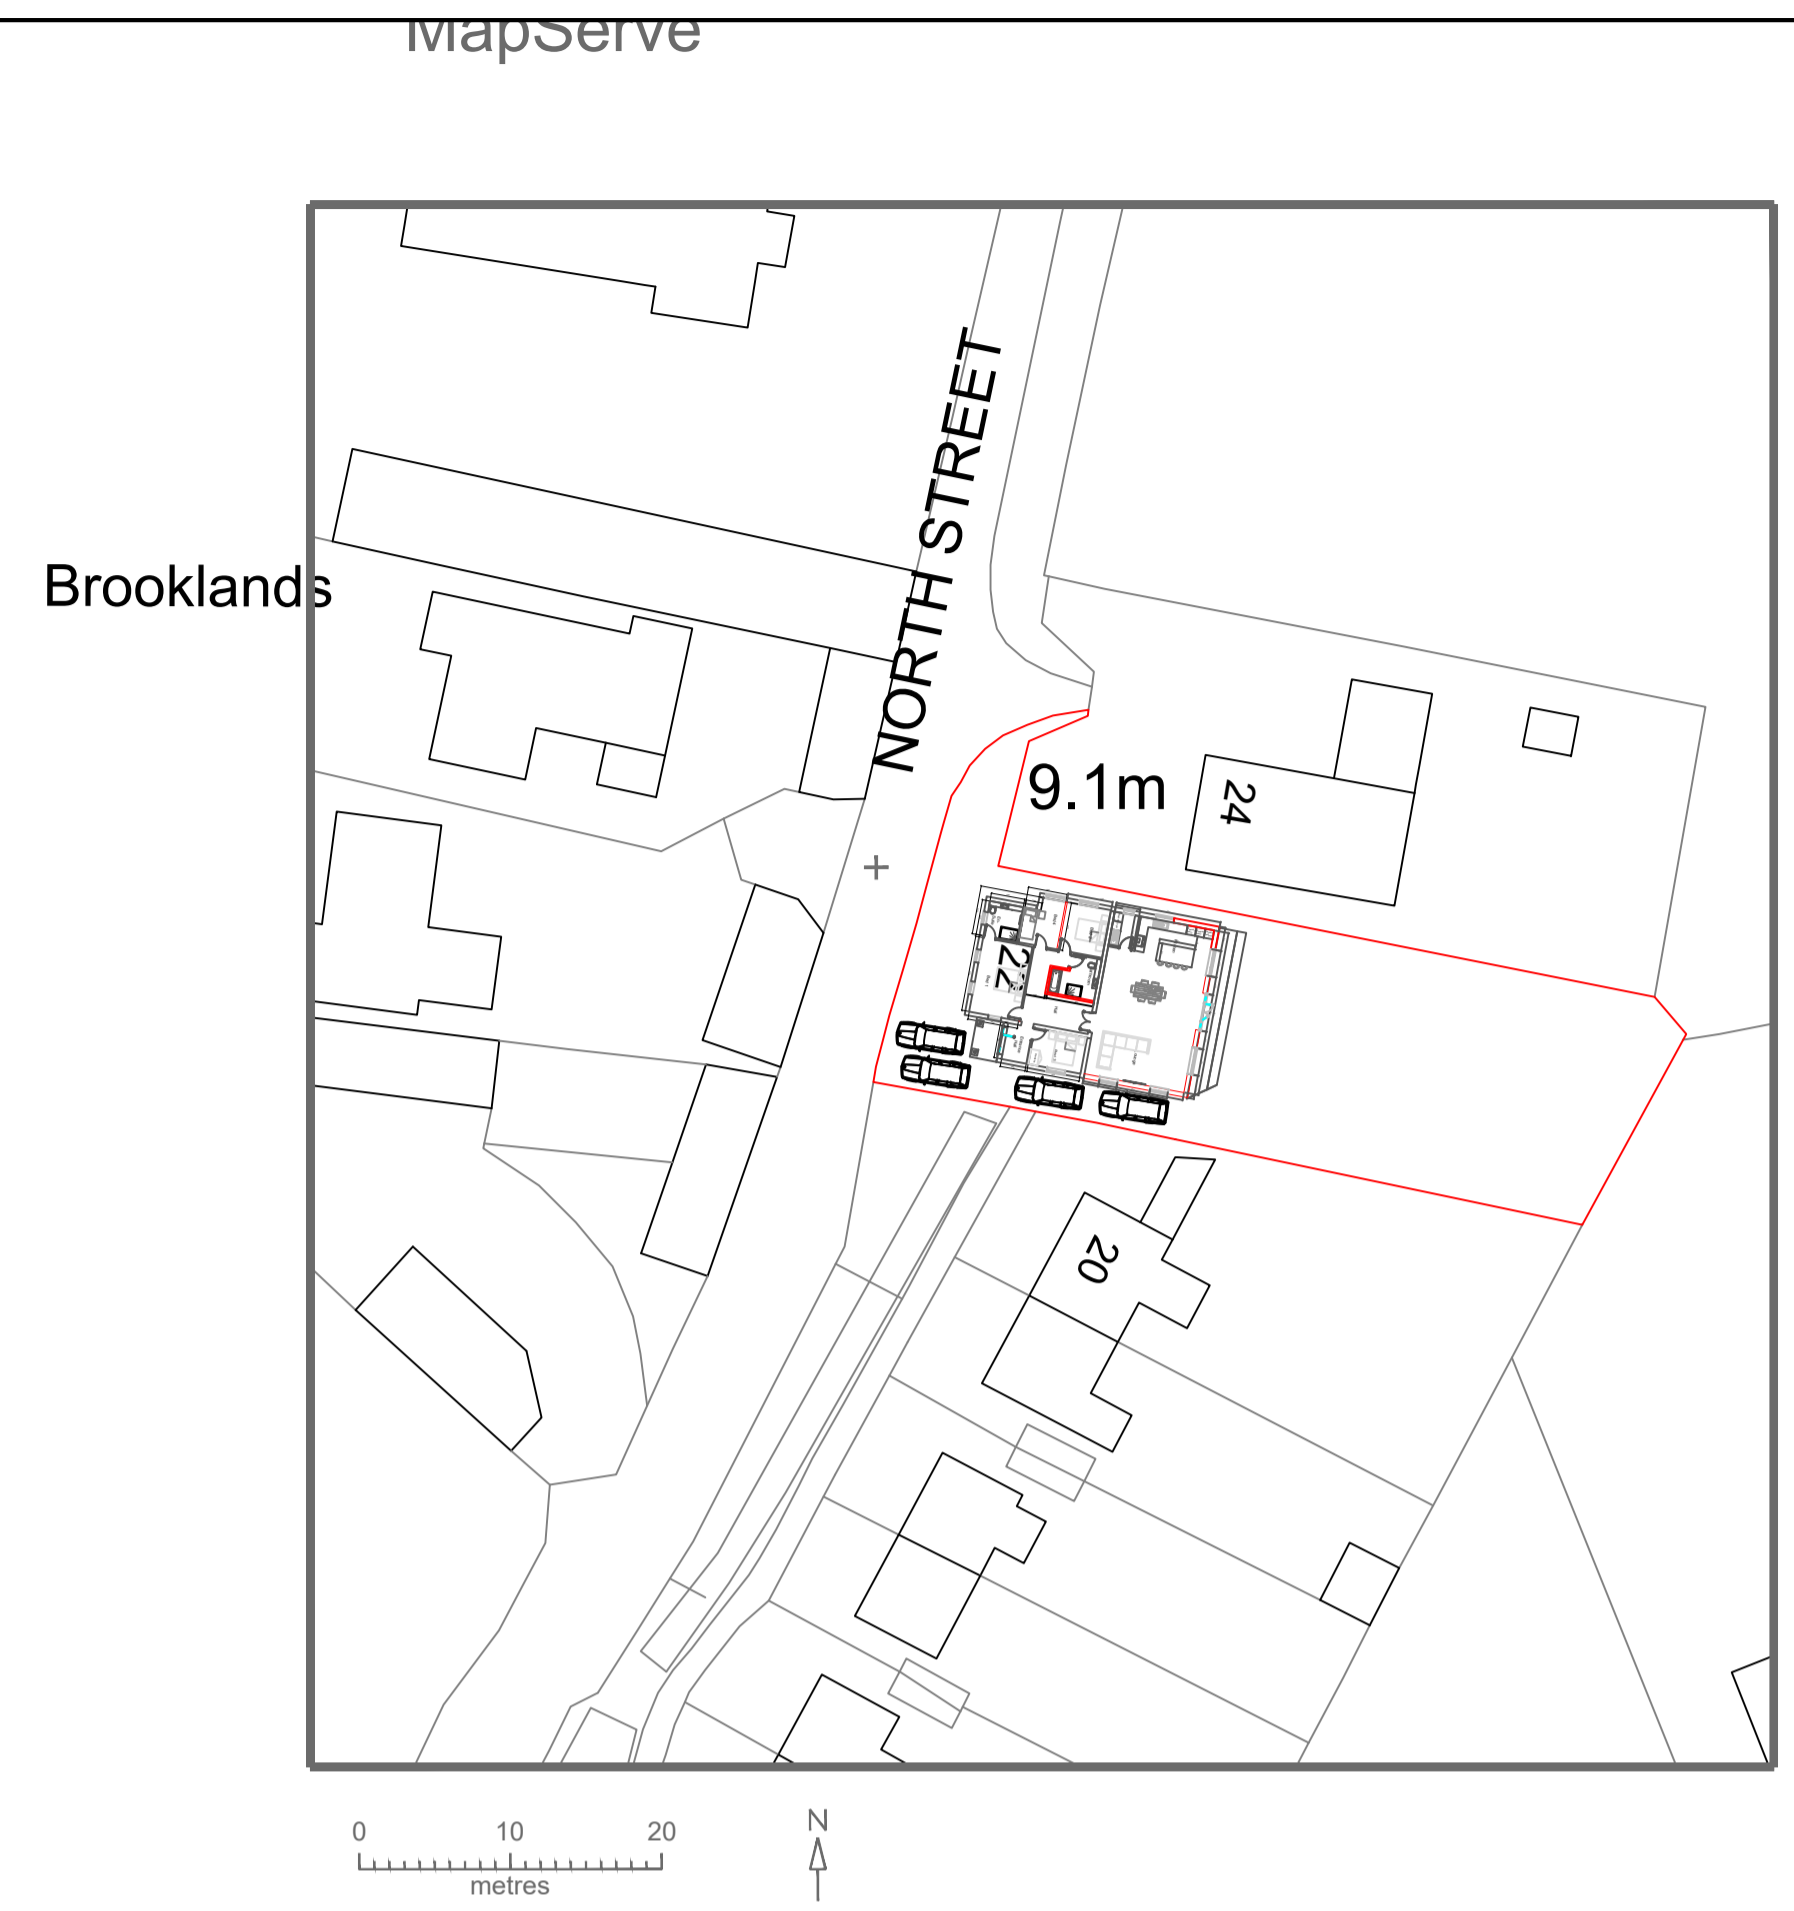


Proposed Ground Floor Layout (1:50)

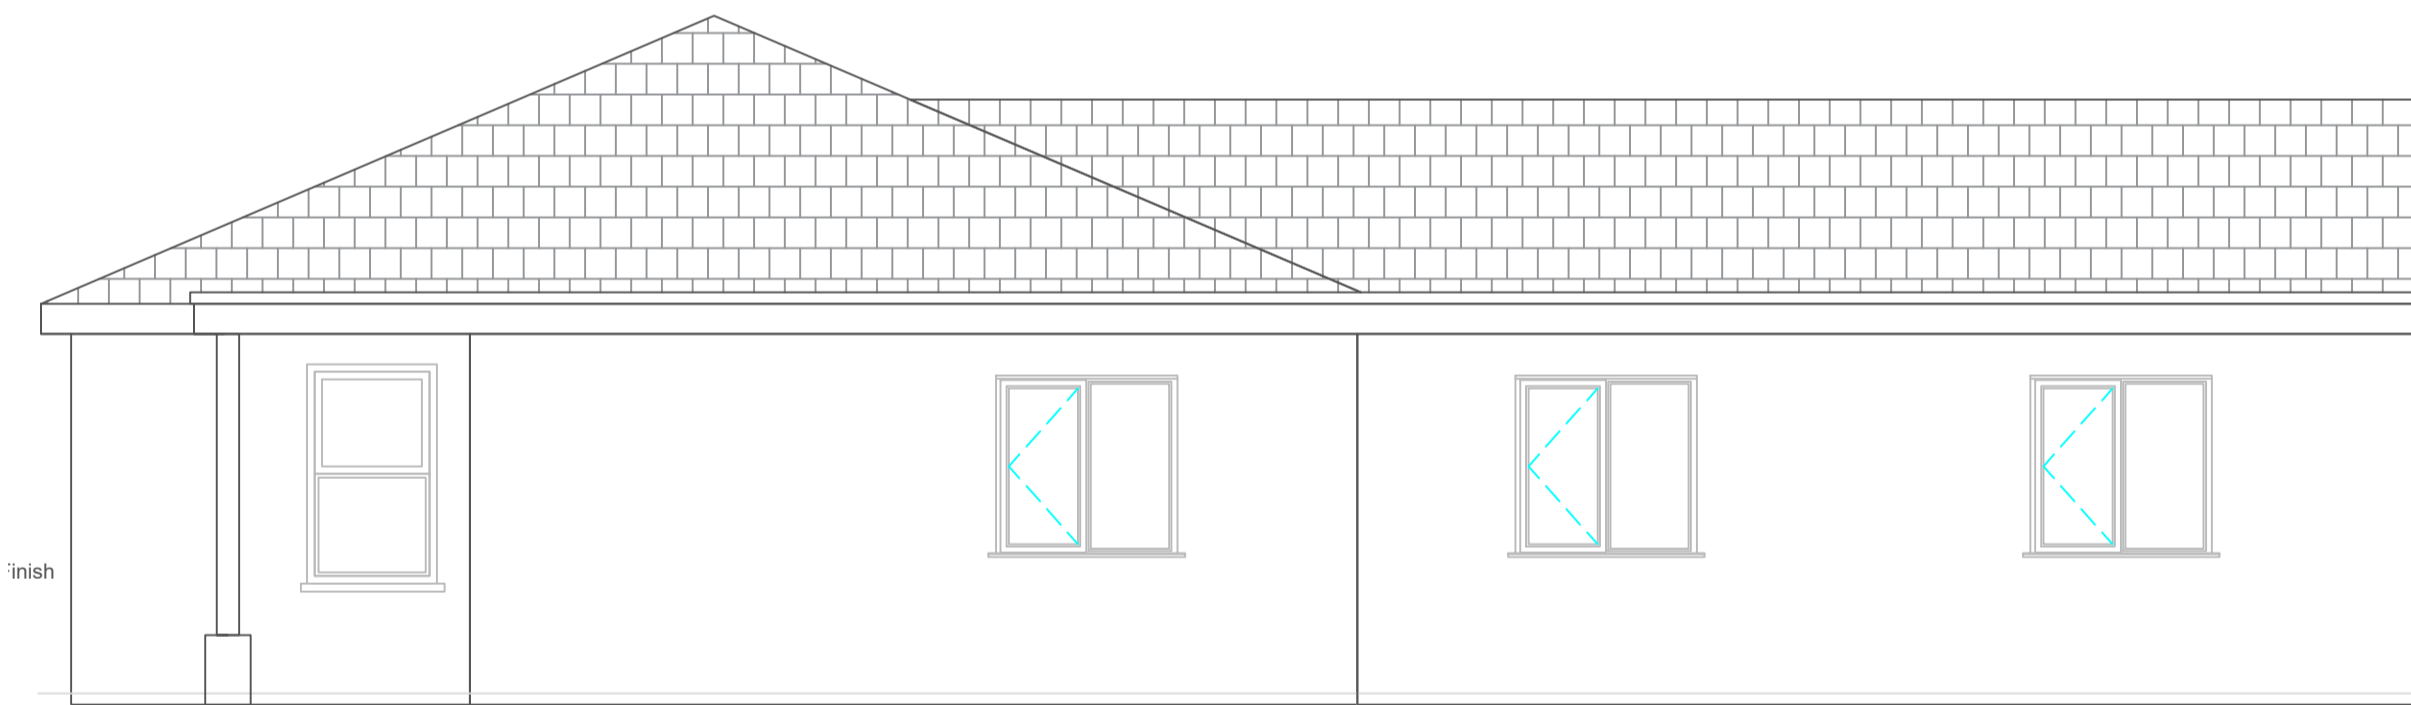

Proposed Side Elevation (1:50)

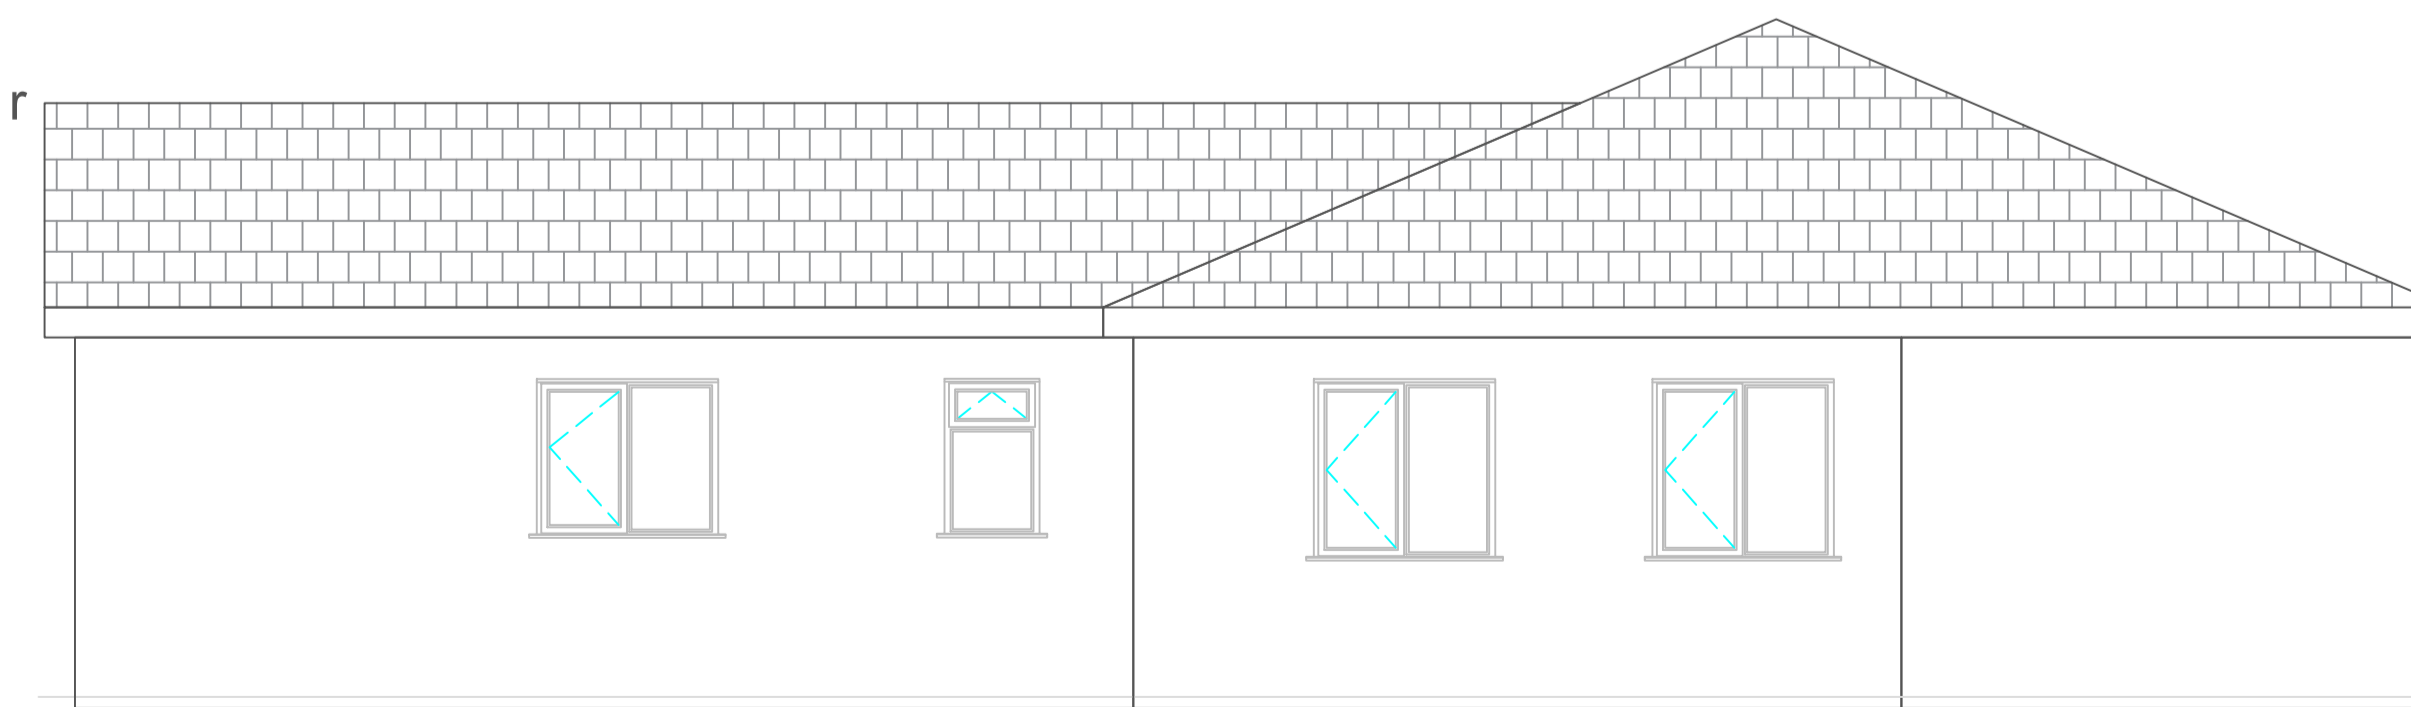

Proposed Side Elevation (1:50)

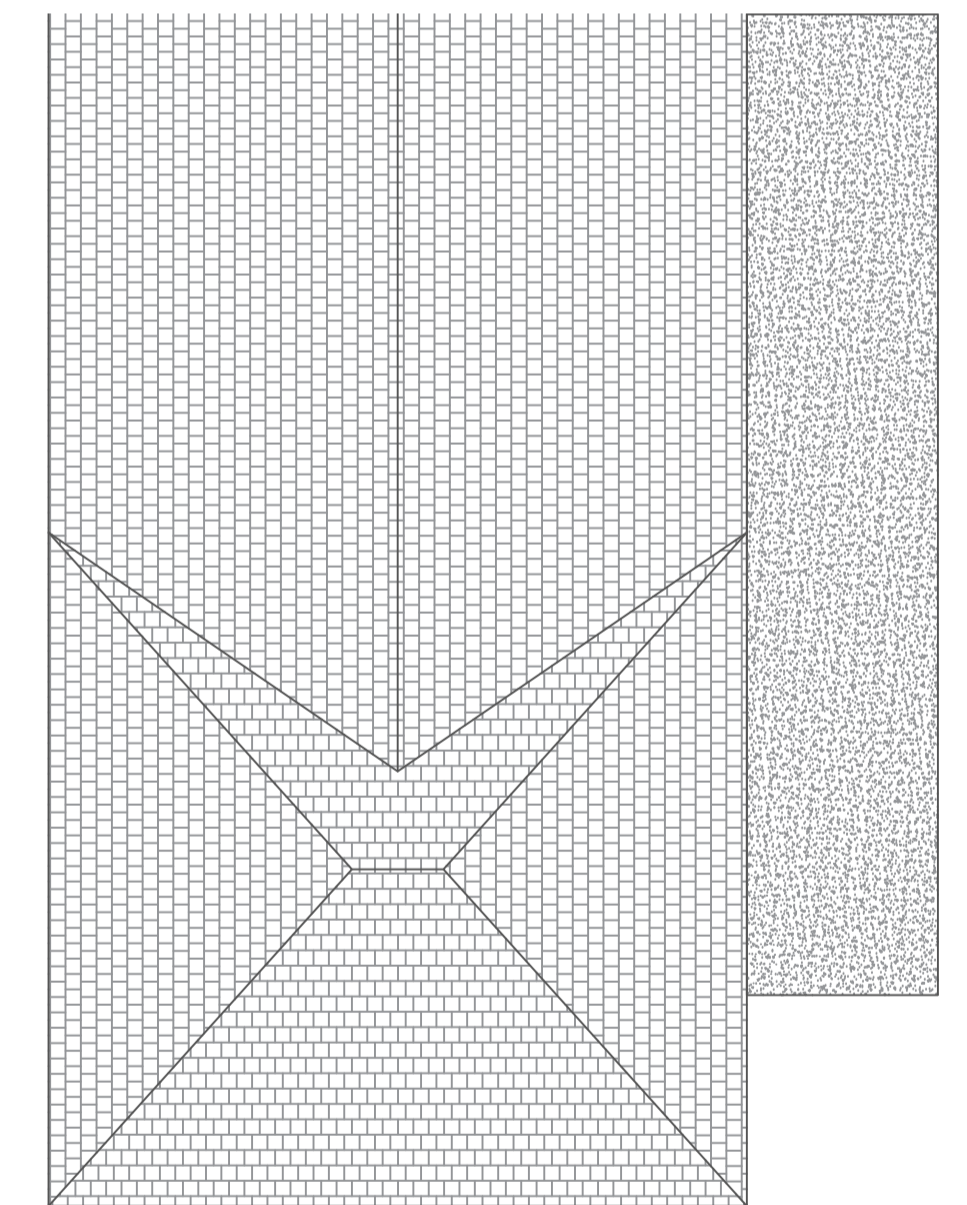

Proposed Roof Layout (1:100)

		<small>These drawings are for DESIGN purposes only. 2TB are not liable for unforeseen problems in build. Please DO NOT Scale this drawing, dimensions must be checked on site before building works commence & any discrepancies reported.</small> <small>Bill Kane 07971926112</small>	
Proposed Layout & Elevations			
22 North Street Freckenham IP28 8HY			
Mr E Nyberg			
No:	Revision:	Date:	Date:
			24-12-2021
			Scale: 1:50/1:100/1:500
			Drawn By: KK
			Drawing No: 074
			Paper Size: A1