

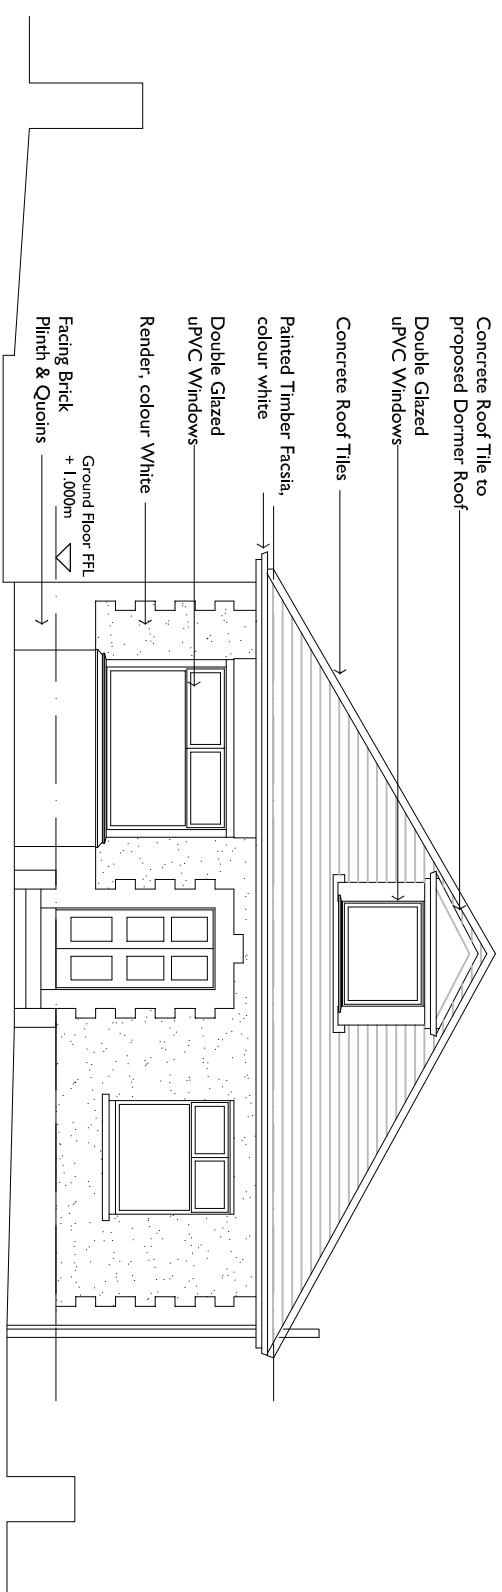



Do not scale from this drawing. If in doubt, ask.
This drawing is the property of the applicant and must not be copied, reproduced or disclosed other than for the purposes of this project.

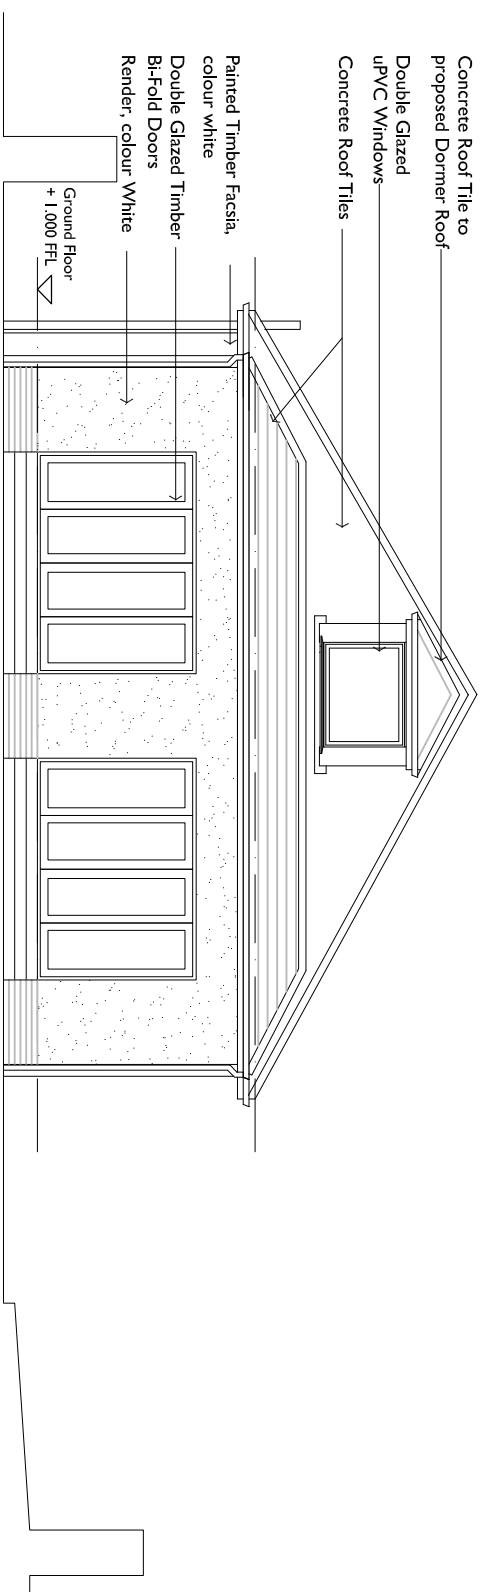


Existing North-West Elevation

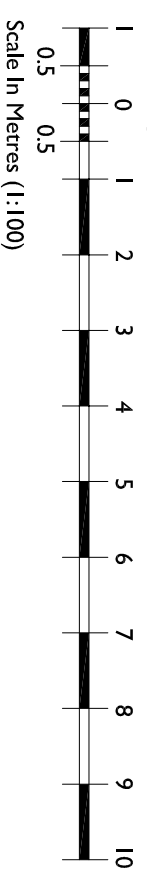

Existing South-East Elevation

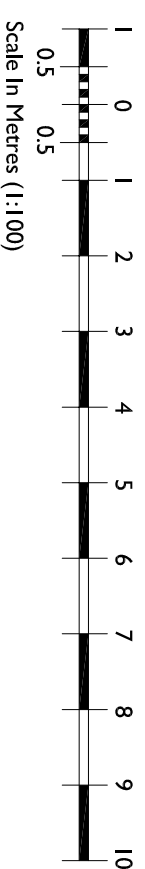

Paper Size :	A3
Scale :	1 : 100
Drawing No. :	SM/003
Drawing Title :	EXISTING ELEVATIONS
Project :	PROPOSED UPPER EXTENSION & ATTIC CONVERSION
Client :	Mr S McCluskey
Address :	6 Daldowie Avenue Mount Vernon Glasgow G32 9JZ
Date :	12/08/21

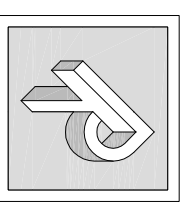

ROBERT THOMPSON DESIGNS

5 Queen Square Strathbungo
Glasgow G41 2BG

T-0141 422 1922 M-07711 253 061
E-bob@robertthompsondesigns.com