

All dimensions to be checked on site.
Do not Scale from the drawing.
Any discrepancies to be reported to the Project
Surveyor before the commencement of any works.




Front Elevation as Existing at 1:100



Rear Elevation as Existing at 1:100



Side Elevation as Existing at 1:100

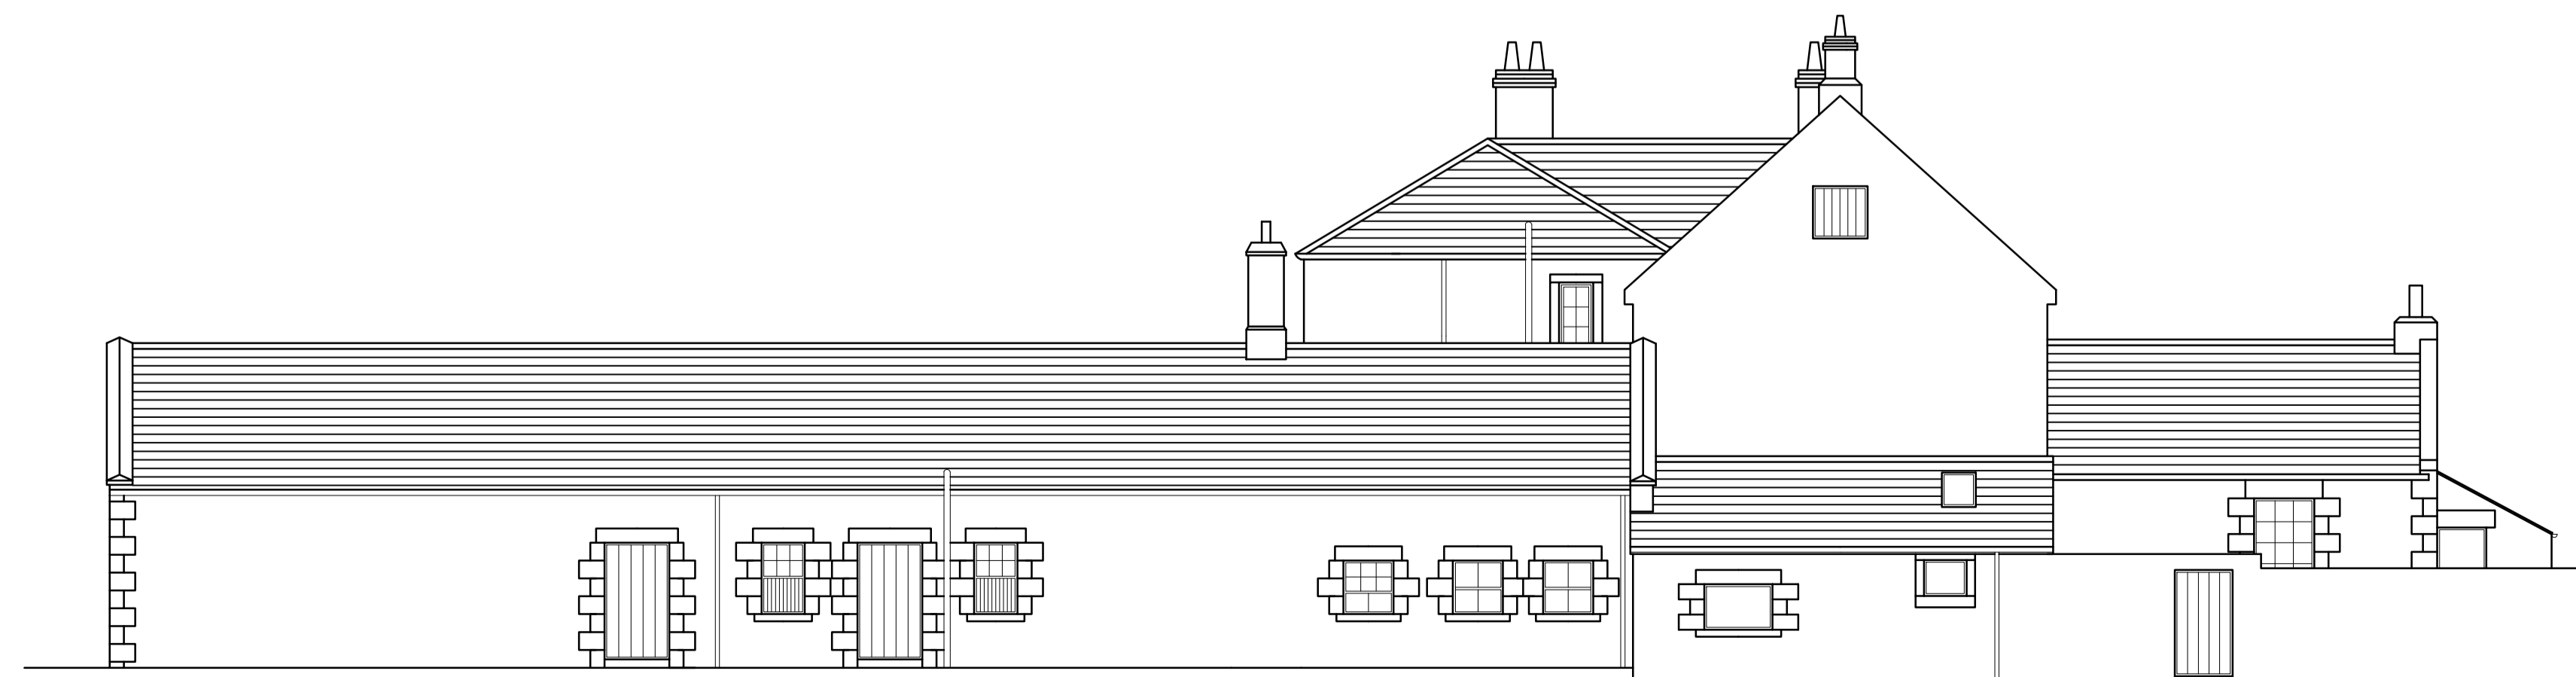

Side Elevation as Existing at 1:100

Revisions:	Date:	Init:
------------	-------	-------

Sullivan Associates
CHARTERED BUILDING SURVEYORS

Fourways 2, Diston Terrace, Amble,
Morpeth, Northumberland, NE65 0DT
Tel: 01665 513 010
email: info@sullivan-associates.co.uk

Client:
Howick Estate

Project:
Littlehoughton Hall
Littlehoughton
Northumberland, NE66 3JZ

Drawing Title:
**Elevations
as Existing**

Drawn:	JR	Scale:	A1 as shown
--------	----	--------	-------------

Checked:	RS	Date:	Oct 2021
----------	----	-------	----------

Project No:	21053	Drawing No:	102	Rev No:	
-------------	-------	-------------	-----	---------	--

Project No:	21053	Drawing No:	102	Rev No:	
-------------	-------	-------------	-----	---------	--