


All dimensions to be checked on site.
 Do not Scale from the drawing.
 Any discrepancies to be reported to the Project Surveyor before the commencement of any works.

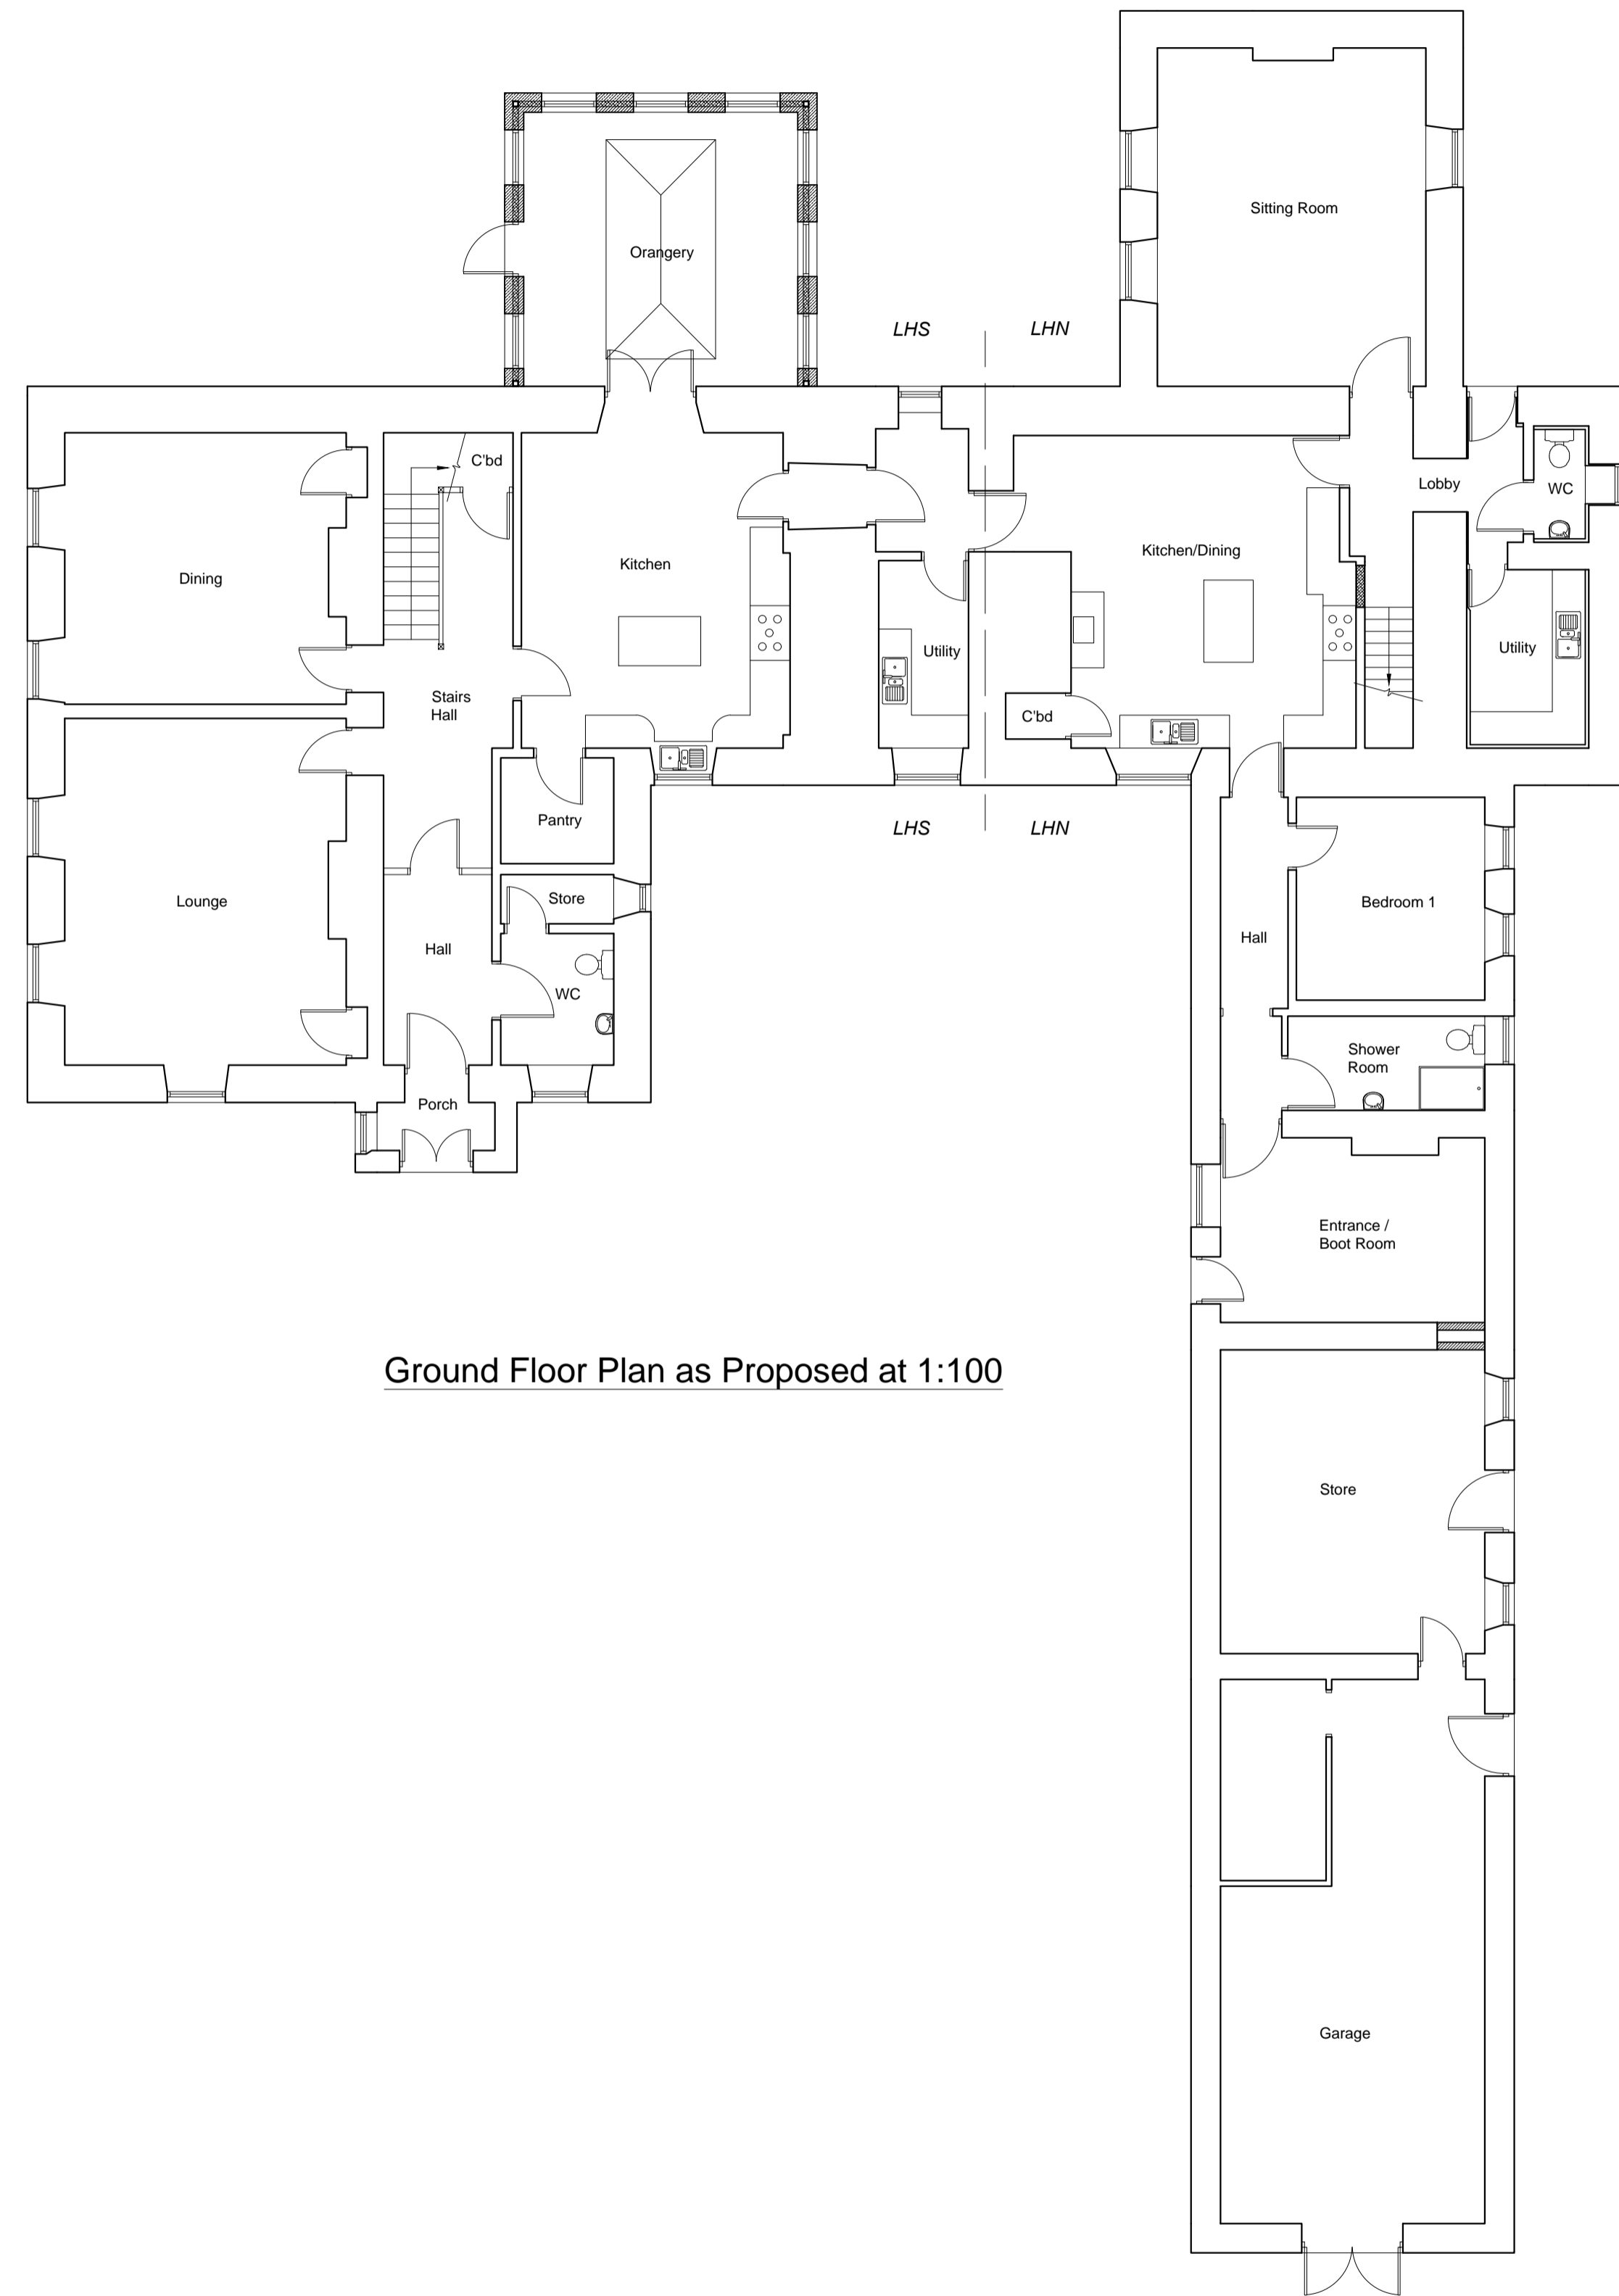

Ground Floor Plan as Proposed at 1:100



First Floor Plan as Proposed at 1:100

Revisions:	Date:	Init:
Sullivan Associates CHARTERED BUILDING SURVEYORS Fourways 2, Diston Terrace, Amble, Morpeth, Northumberland, NE65 0DT Tel: 01665 513 010 email: info@sullivan-associates.co.uk		
Client:		
Project: Littlehoughton Hall Littlehoughton Northumberland, NE66 3JZ		
Drawing Title: Floor Plans as Proposed		
Drawn: JR	Scale: A1 as shown	
Checked: RS	Date: Dec 2021	
Project No: 21053	Drawing No: 103	Rev No: C