



All dimensions to be checked on site.
 Do not Scale from the drawing.
 Any discrepancies to be reported to the Project
 Surveyor before the commencement of any works.

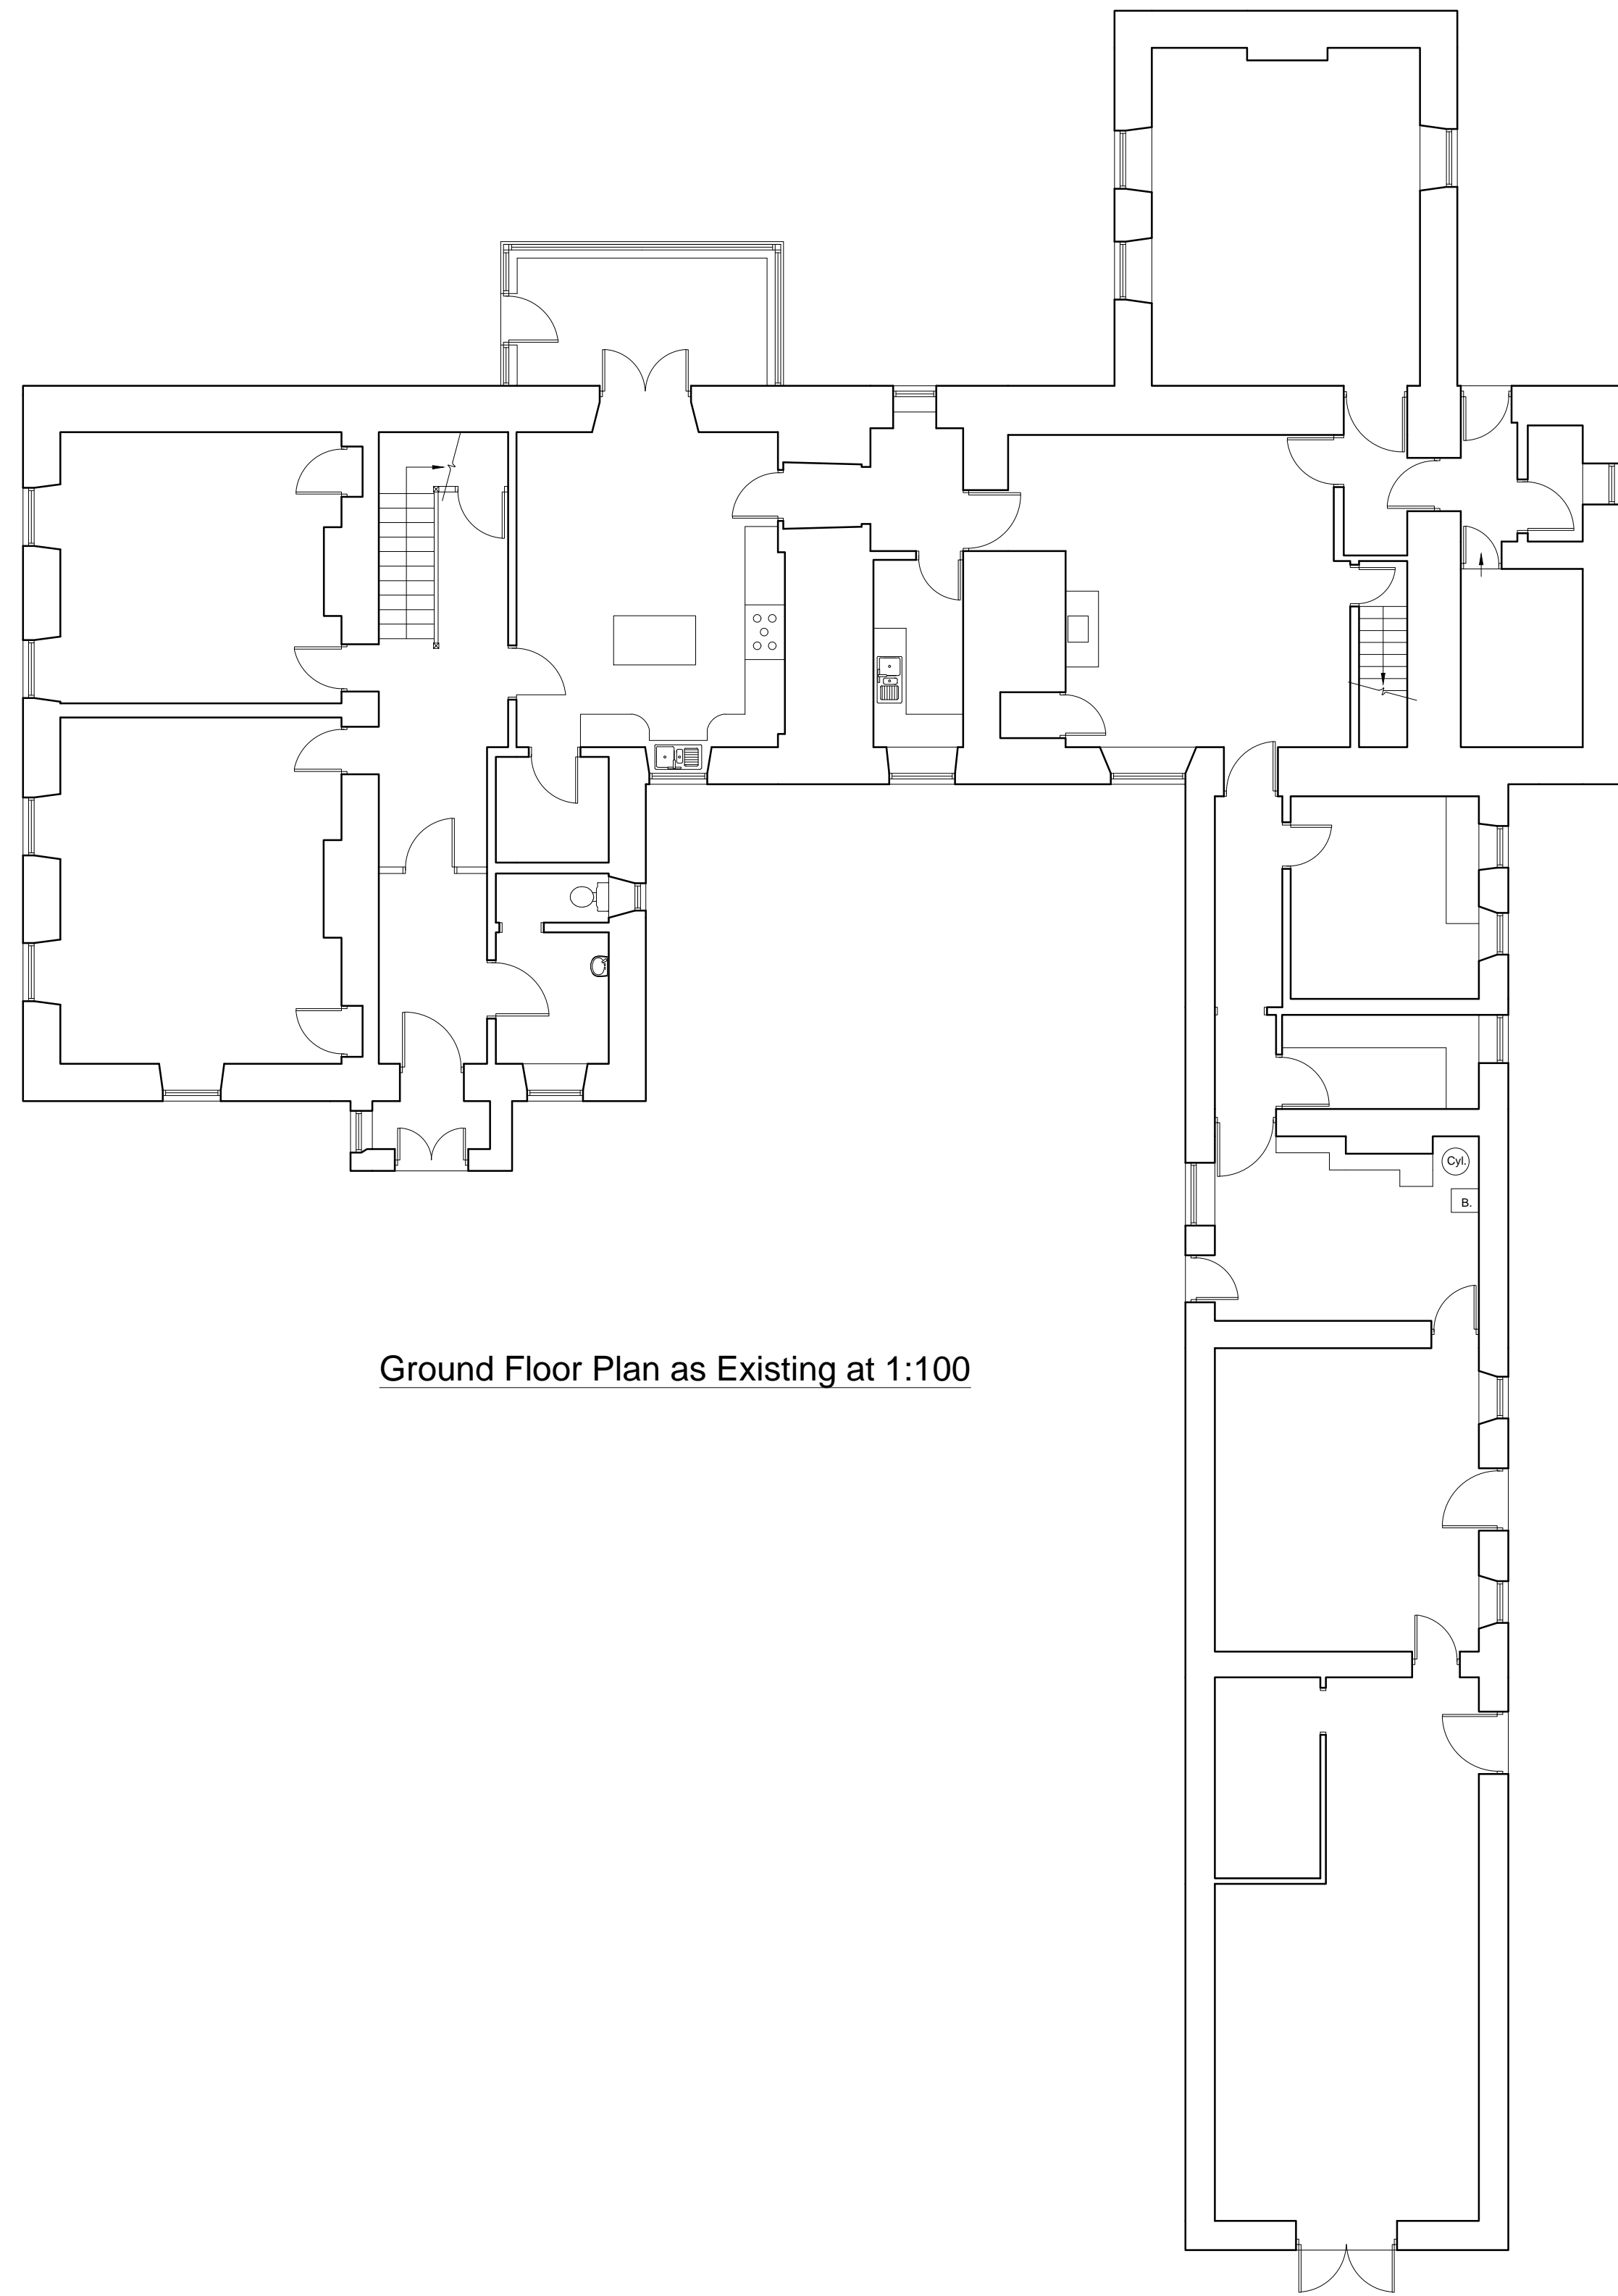

Ground Floor Plan as Existing at 1:100

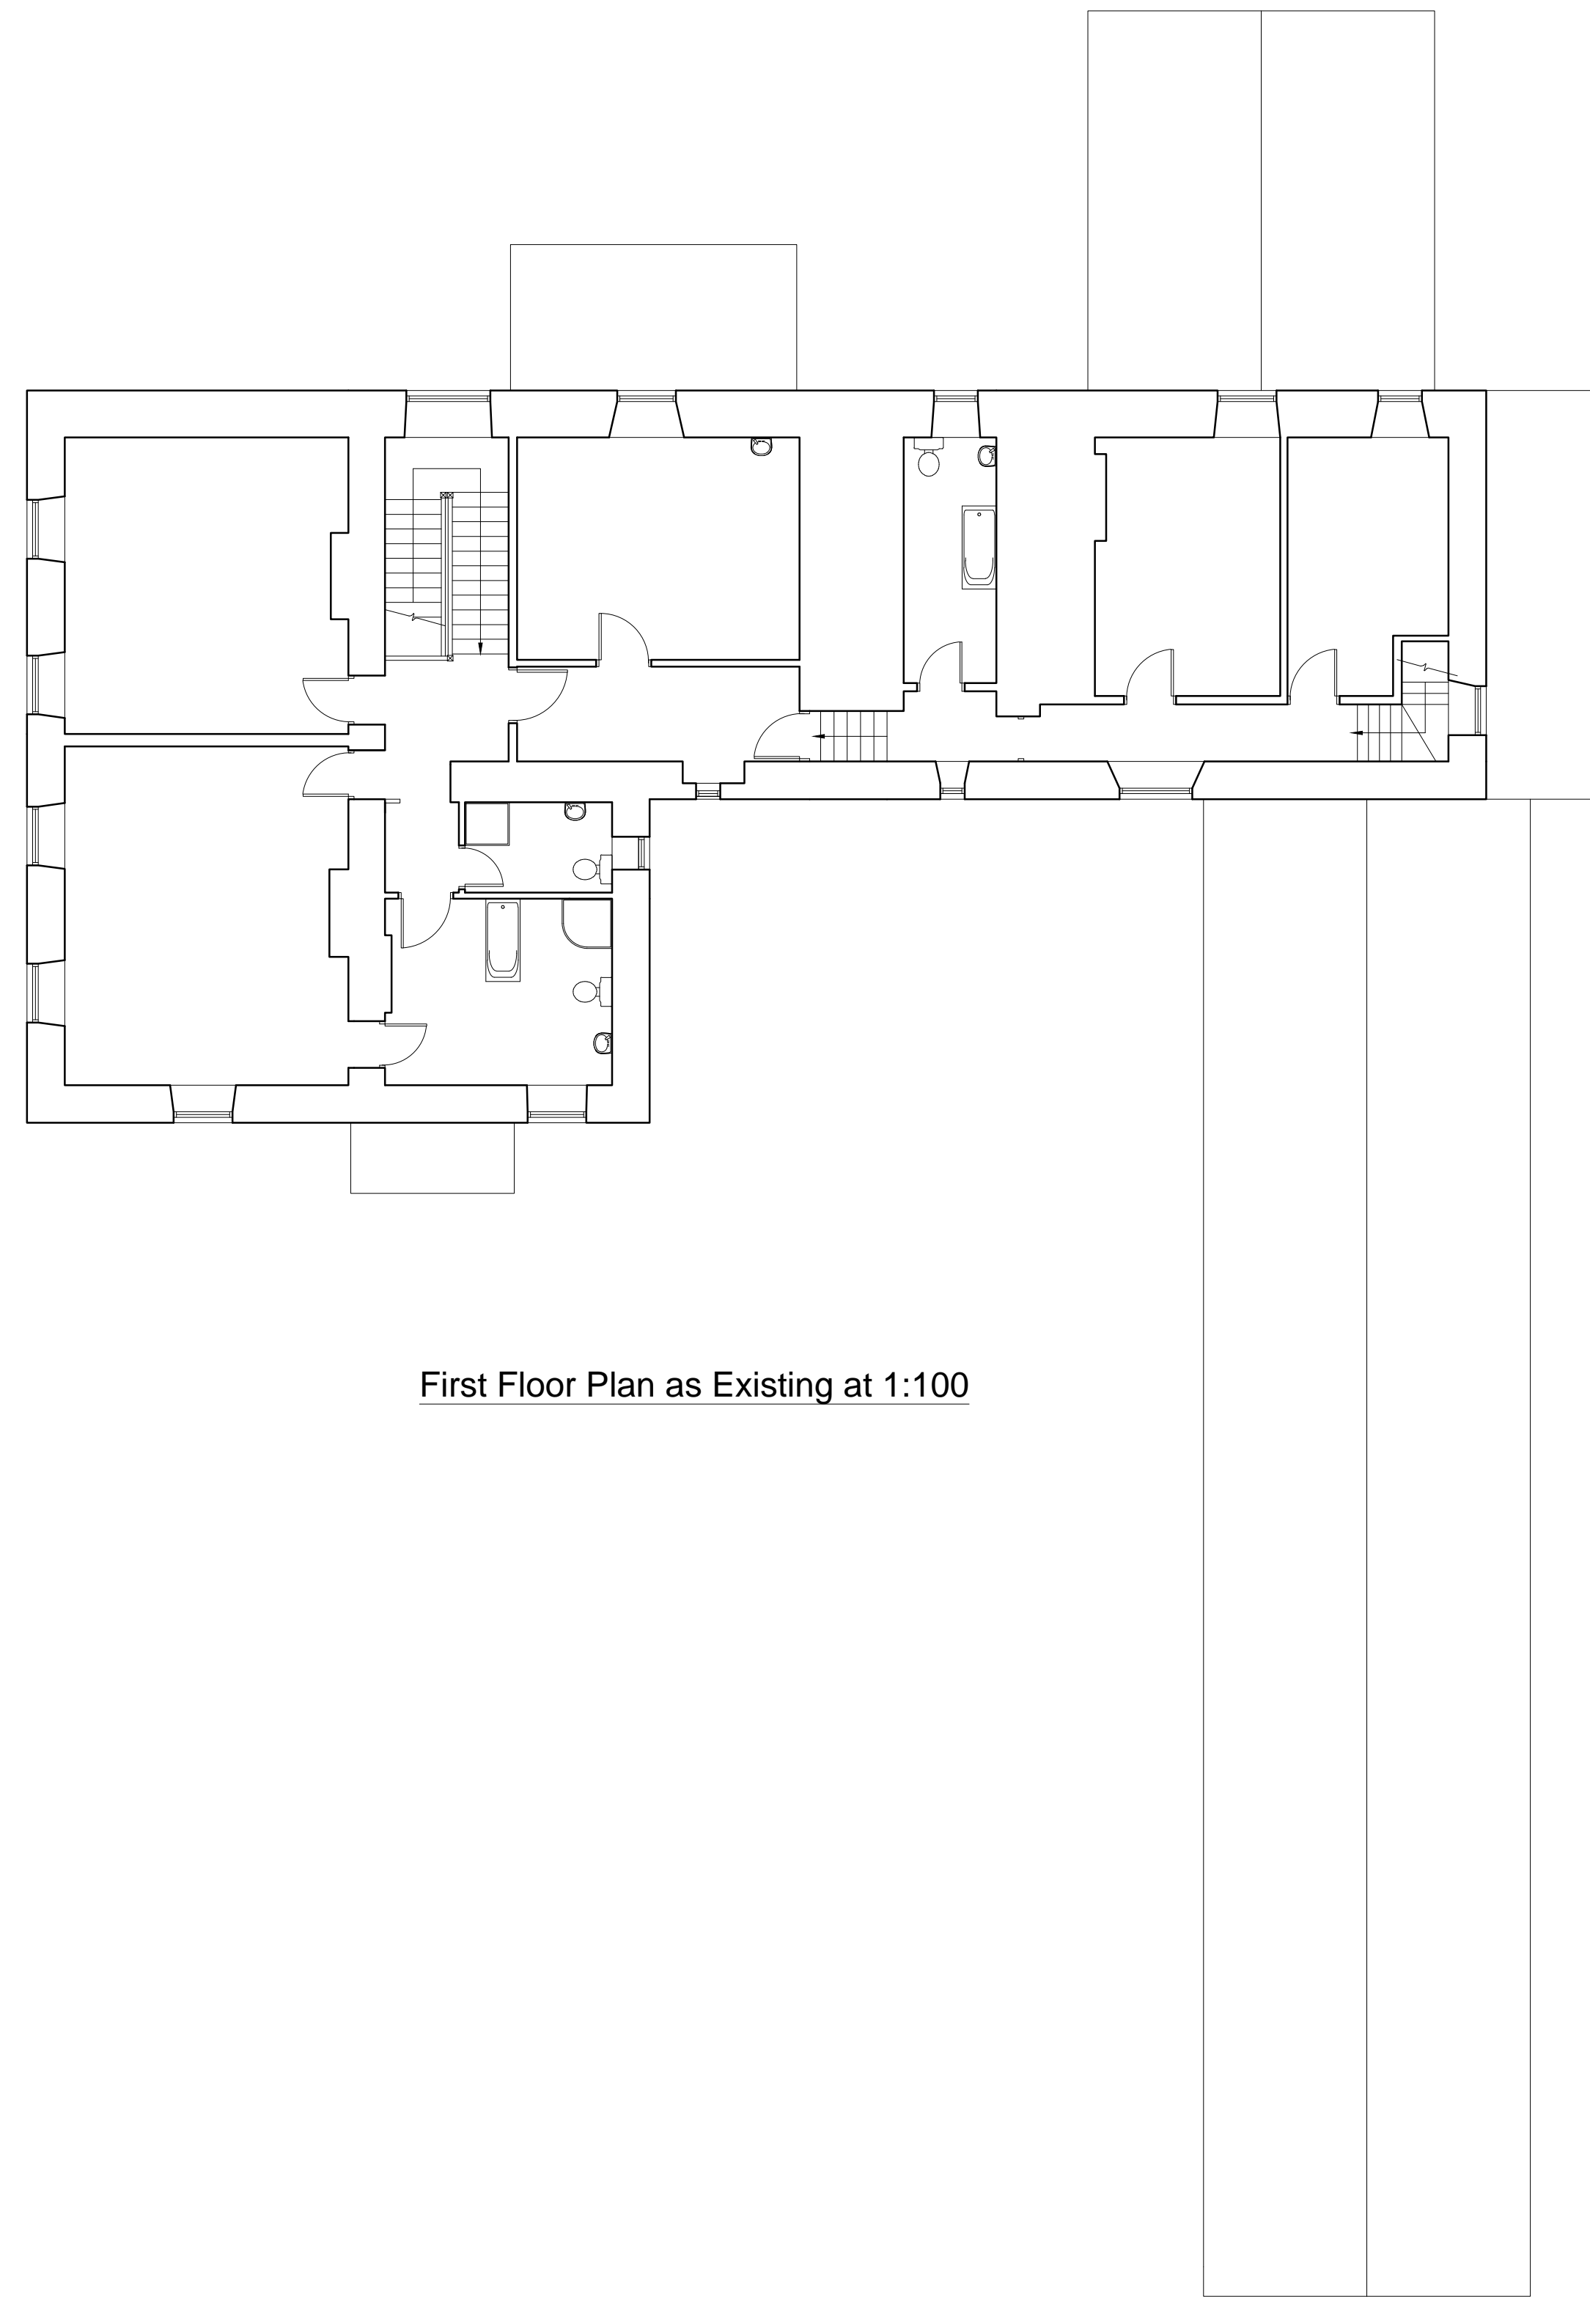

First Floor Plan as Existing at 1:100

Revisions:	Date:	Init:
Sullivan Associates CHARTERED BUILDING SURVEYORS Fourways 2, Diston Terrace, Amble, Morpeth, Northumberland, NE65 0DT Tel: 01665 513 010 email: info@sullivan-associates.co.uk		
Client: Howick Estate		
Project: Littlehoughton Hall Littlehoughton Northumberland, NE66 3JZ		
Drawing Title: Floor Plans as Existing		
Drawn:	JR	Scale:
Checked:	RS	Date:
Project No:	21053	Drawing No:
		Rev No:
		101