


Notes:

NOTES

1. THE COPYRIGHT OF THIS DRAWING IS VESTED IN ADJ ARCHITECTURAL SERVICES LTD AND IT MAY NOT BE REPRODUCED IN WHOLE OR PART OR USED FOR THE MANUFACTURE OF ANY ARTICLE WITHOUT THE EXPRESS PERMISSION OF THE COPYRIGHT HOLDERS.
2. DO NOT SCALE DRAWING. WORK TO FIGURED DIMENSIONS ONLY. EXCEPT FOR PLANNING PURPOSES.
3. THIS DRAWING IS TO BE READ IN CONJUNCTION WITH ALL RELEVANT ARCHITECTS, STRUCTURAL & SERVICE ENGINEERS AND ADJ ARCHITECTURAL SERVICES DRAWINGS AND SPECIFICATIONS.
4. THE CONTRACTOR IS RESPONSIBLE FOR CHECKING ALL DIMENSIONS ON SITE AND IS TO REPORT ANY DISCREPANCY TO THE CLIENT/DISIGNER PRIOR TO THE COMMENCEMENT OF ANY WORKS OR BEFORE THE FABRICATION OF ANY COMPONENT.
5. THE CONTRACTOR IS ALSO RESPONSIBLE FOR THE DETERMINATION OF ALL UNDERGROUND SERVICES.




DRAWING FOR PLANNING PURPOSES ONLY,
NOT FOR CONSTRUCTION

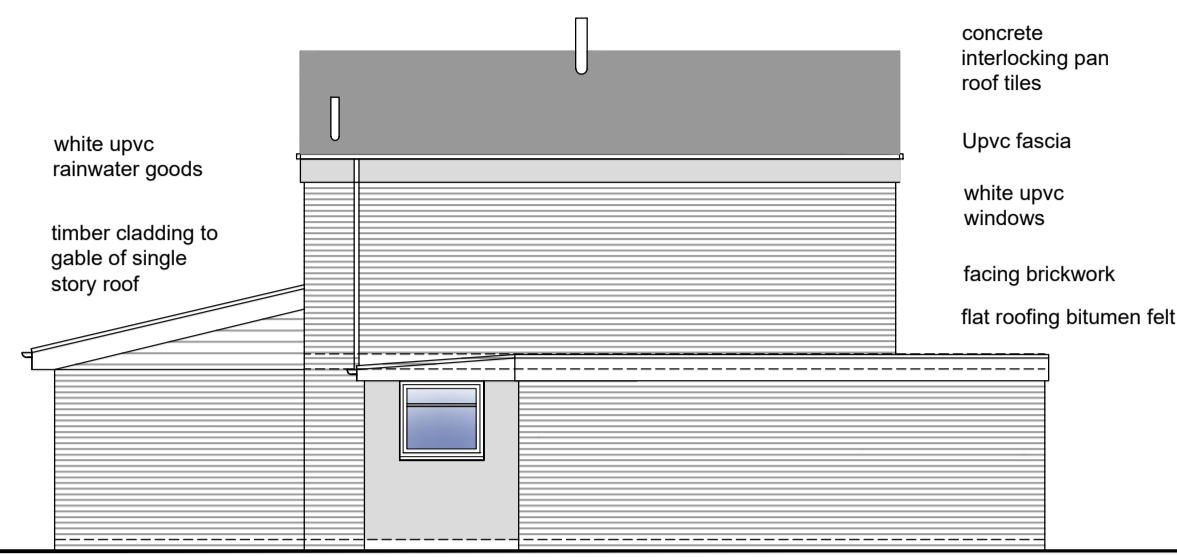

EXISTING SIDE ELEVATION 1:100




EXISTING FRONT ELEVATION 1:100

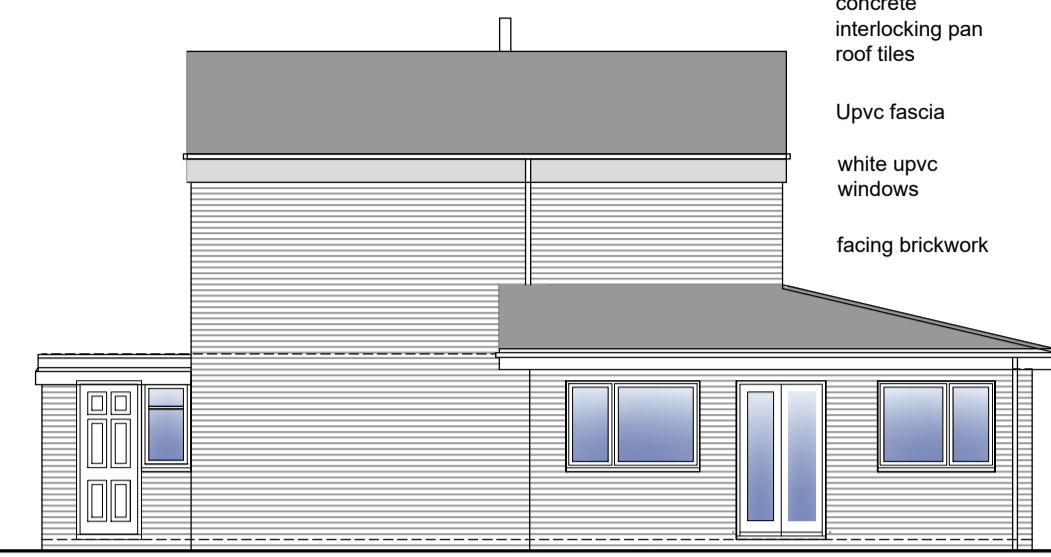


EXISTING SIDE ELEVATION 1:100




EXISTING REAR ELEVATION 1:100

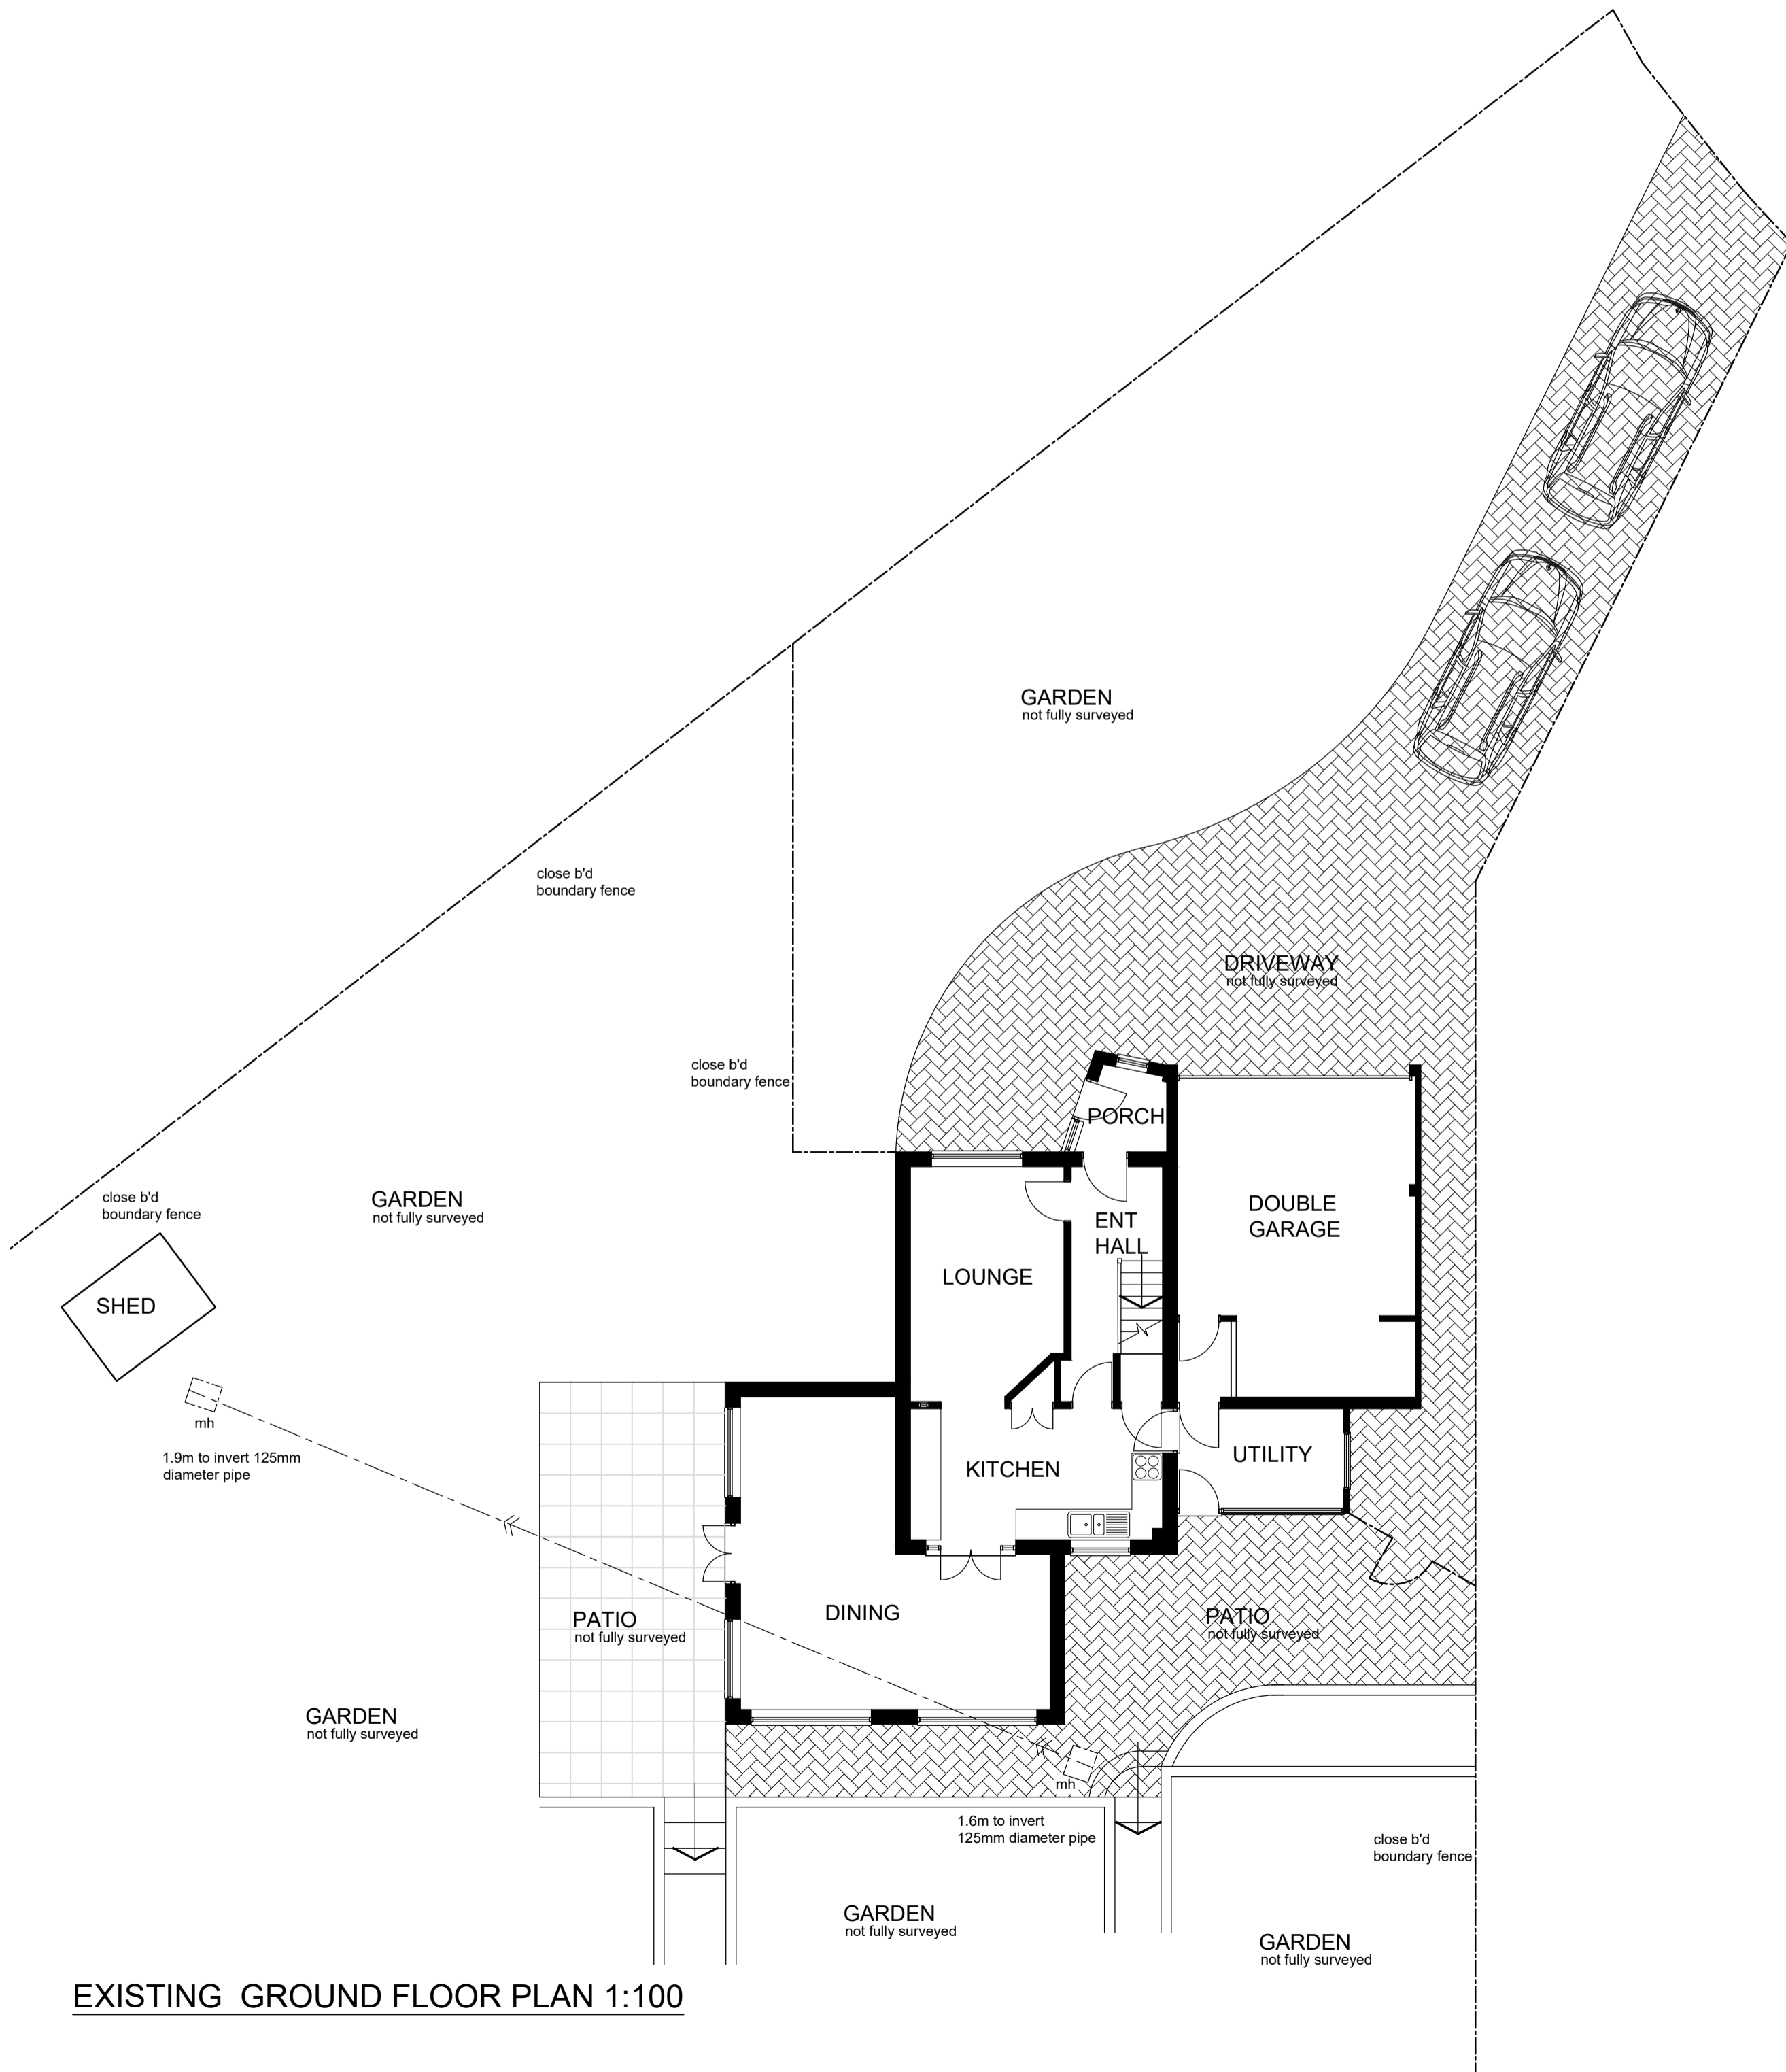


EXISTING GROUND FLOOR PLAN 1:100

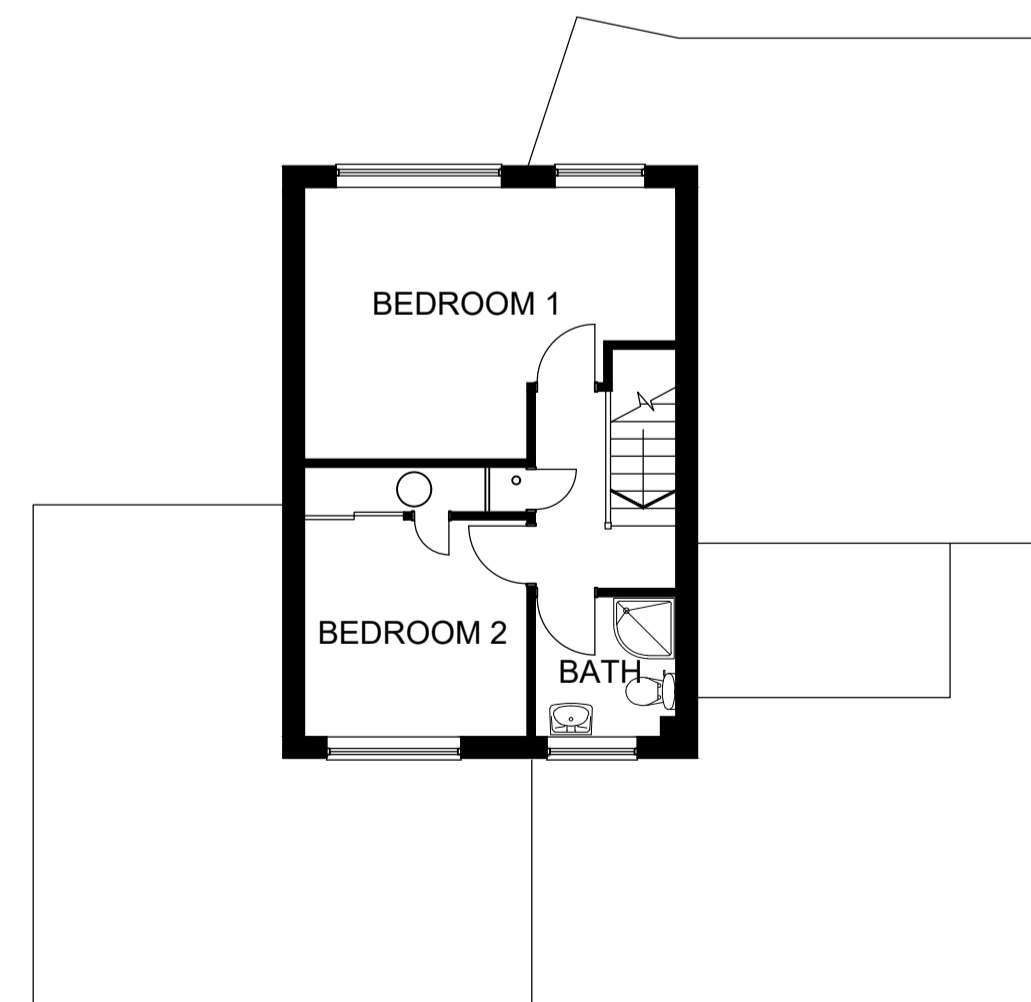

EXISTING FIRST FLOOR PLAN 1:100

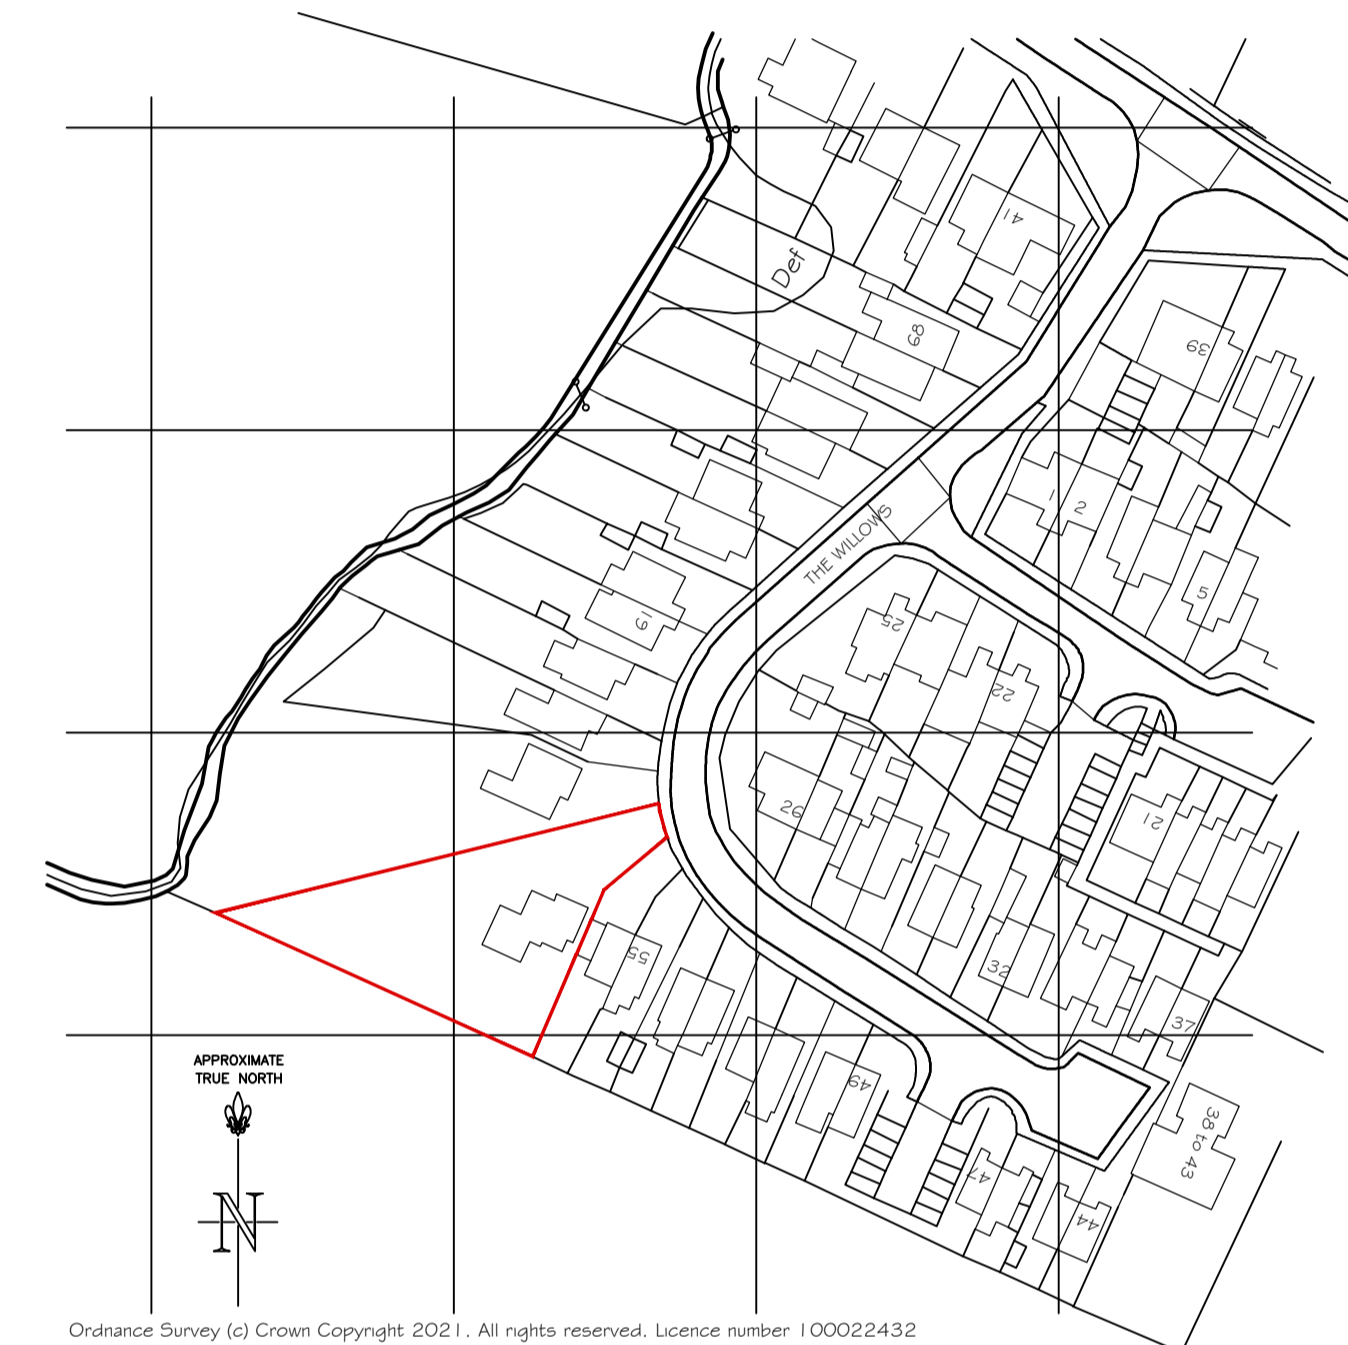

OS SITE LOCATION PLAN 1:1250

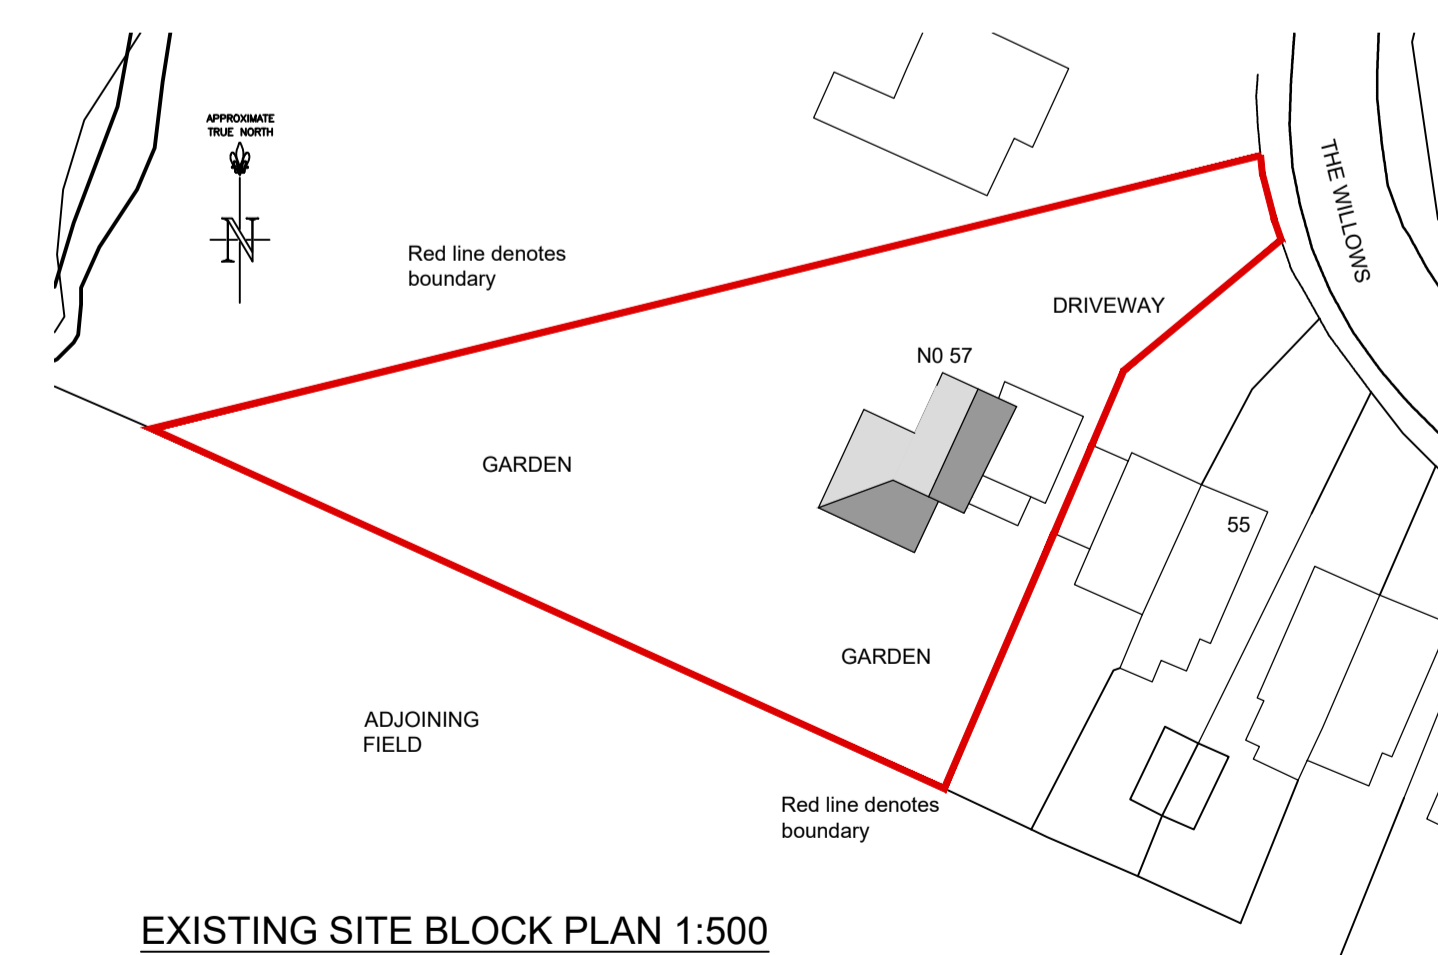

EXISTING SITE BLOCK PLAN 1:500

REV: DESCRIPTION: BY: DATE:

STATUS: SCHEME PROPOSALS



CLIENT: Mr Ross & Alice Malpas
57 The Willows
Little Harrowden
Northants NN9 5BJ

ARCHITECT: ADJ Architectural Services LTD
8 COBBOLD CLOSE, EARLS BARTON,
NORTHAMPTONSHIRE, NN6 0JA
Tel 07976799139 email alan@adjarchitecturalservices.co.uk

SITE: 57 The Willows, Little Harrowden
NORTHANTS NN9 5BJ

TITLE: SURVEY DRAWING
PLANS & ELEVATIONS

SCALE AT A1: AS STATED DATE: JUNE 21 DRAWN: ADJ CHECKED: ADJ

PROJECT NO: 430/2021 DRAWING NO: 430-21-01 REVISION: C