

Key

- Site Application
- Site Ownership
- Existing
- Proposed

Material Key

- 01 Cotswold Grey Roof Tiles
- 02 Reconstituted Slate Roof Tiles
- 03 Corrugated Bitumen Roof
- 04 Felt Roof
- 05 GRP Roof
- 06 Corrugated Metal Roof
- 07 Gravel
- 08 Concrete Driveway
- 09 Patio Paving
- 10 Cotswold Stone
- 11 Render
- 12 Painted Timber Windows and Doors
- 13 Vertical Timber Cladding
- 14 Dry Stone Wall
- 15 Timber Decking
- 16 Metal Cladding
- 17 Metal Windows and Doors
- 18 Waney Timber Cladding
- 19 Timber Post
- 20 Roof Light



01 PROPOSED SOUTH ELEVATION  
1:100



02 PROPOSED EAST ELEVATION  
1:100




03 PROPOSED NORTH ELEVATION  
1:100



04 PROPOSED WEST ELEVATION  
1:100

DRAWING REPRODUCED FROM ORIGINAL SURVEY DRAWINGS BY:  
MONUMENT GEOMATICS LIMITED TEL 01594 546 324

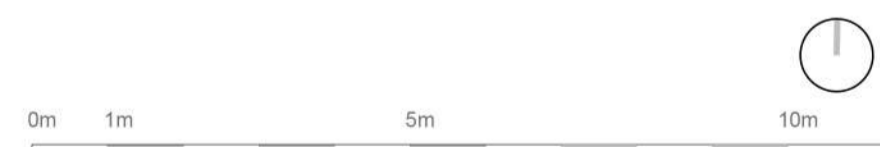

Scale 1:100

Drawing scale may be affected by printing, scanning or copying.

Rev	Description	Date
P1	Issued for Planning	23/12/21

# DESIGN STOREY

13 Royal Crescent, Cheltenham, GL50 3DA  
01242 907 900 hello@design-storey.co.uk

Drawing

Proposed Elevations		Project No.	Drawing No.	Revision
Address Tally Ho Cottage, Comdisco, GL54 1ES		2128	P006	P1
Issue PLANNING				Scale 1:100@A1