





Existing South Elevation

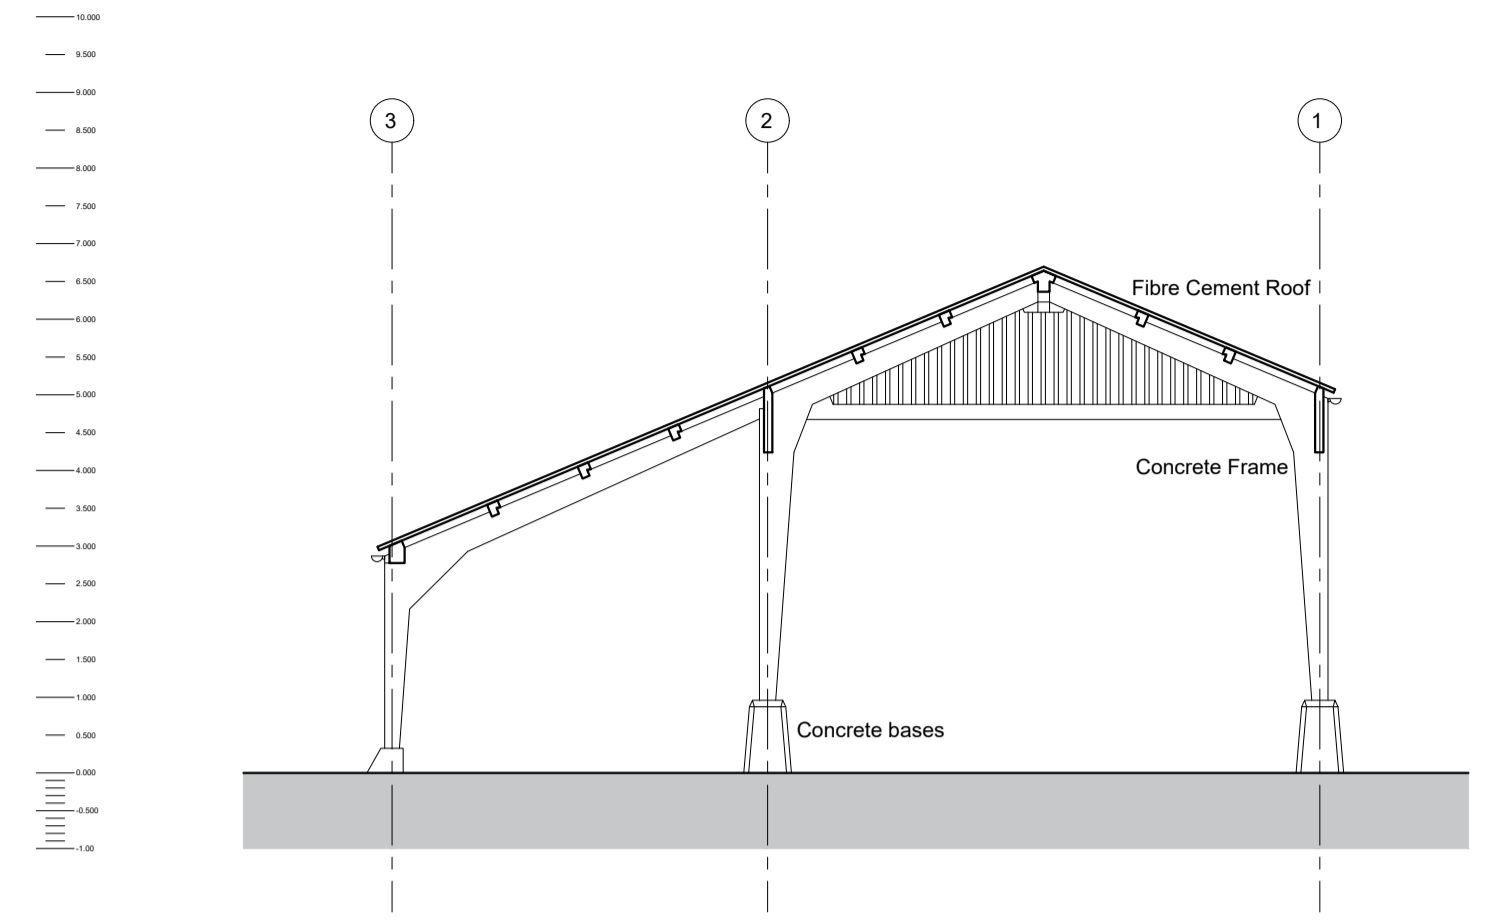



Existing Section AA

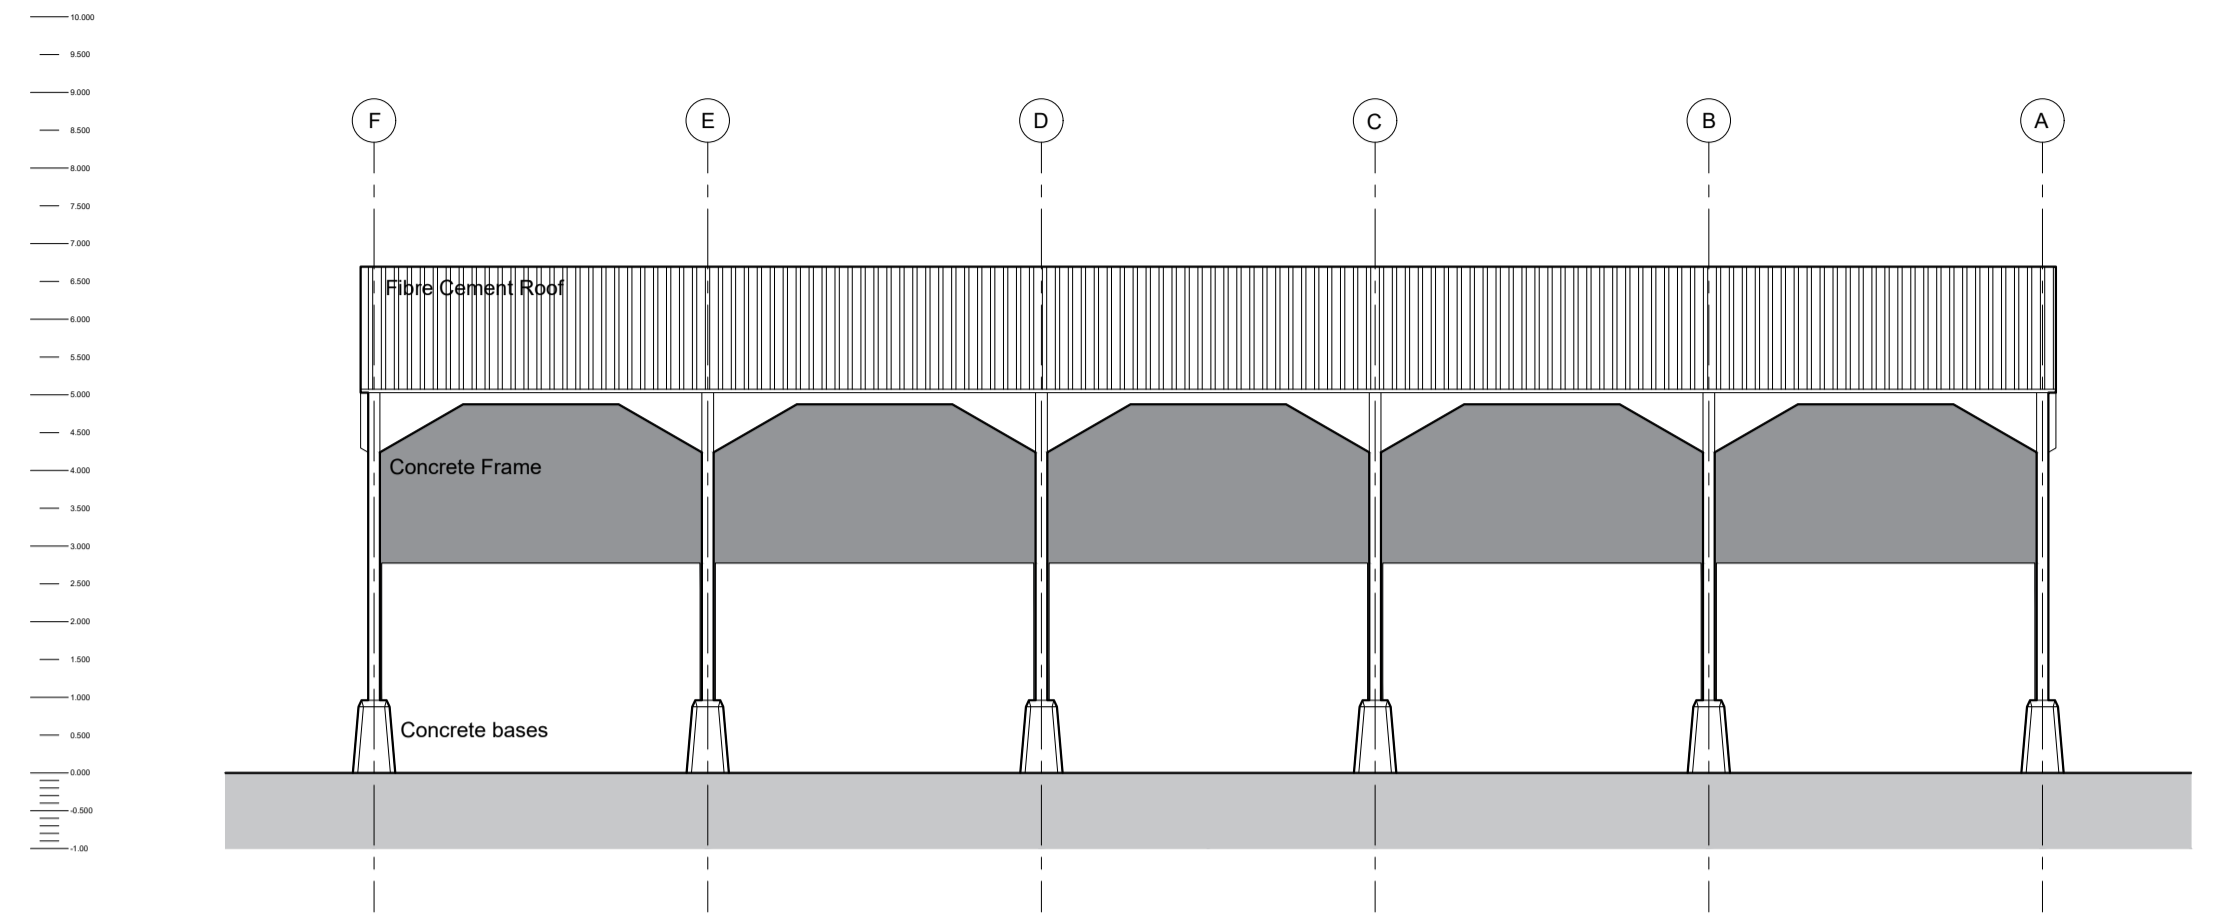


Existing North Elevation

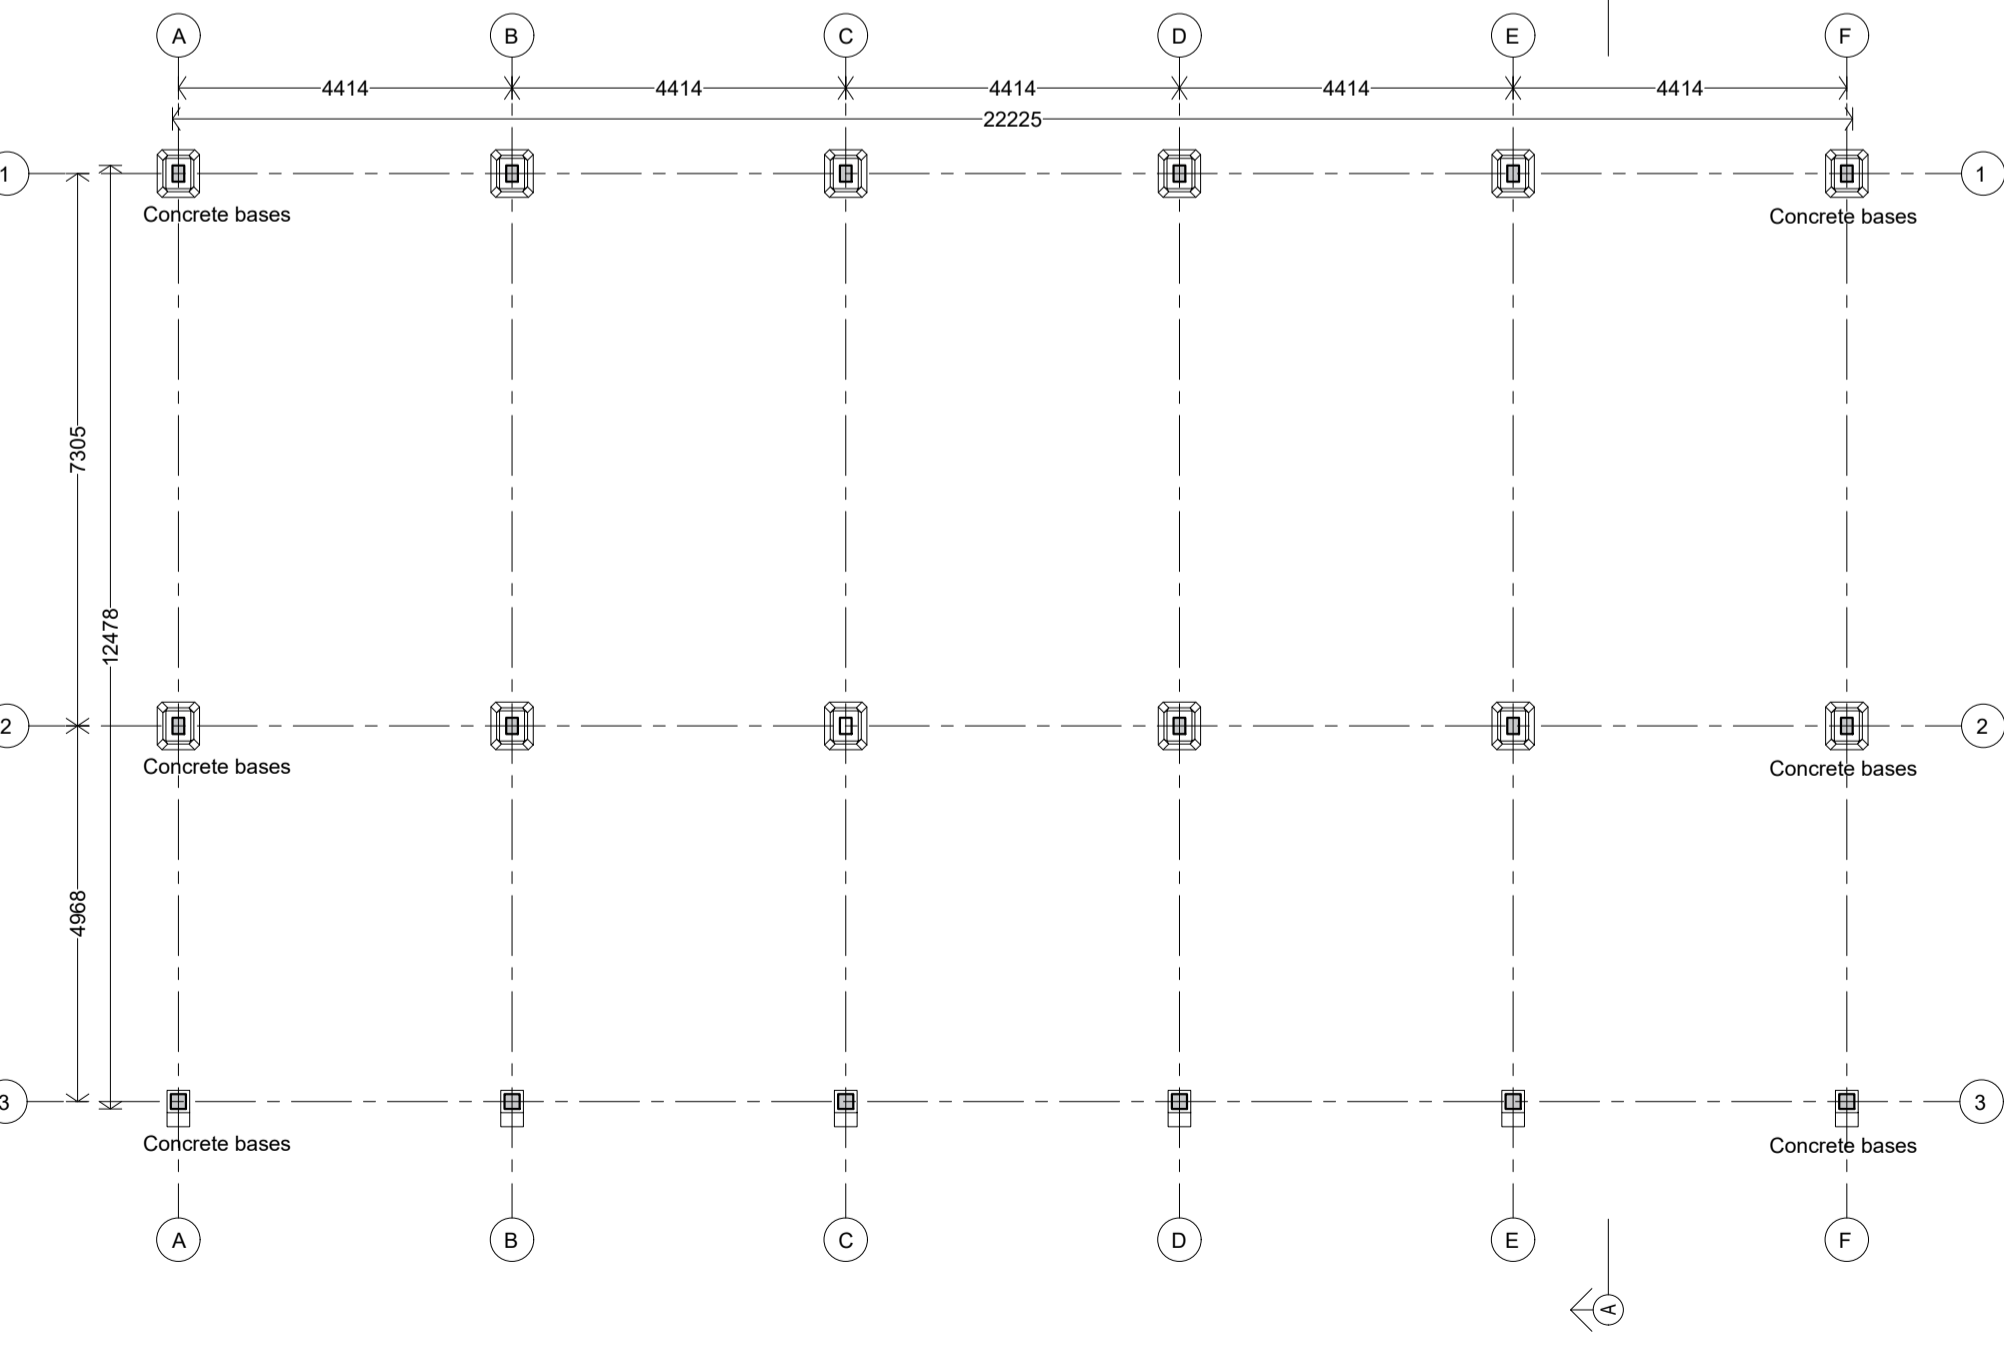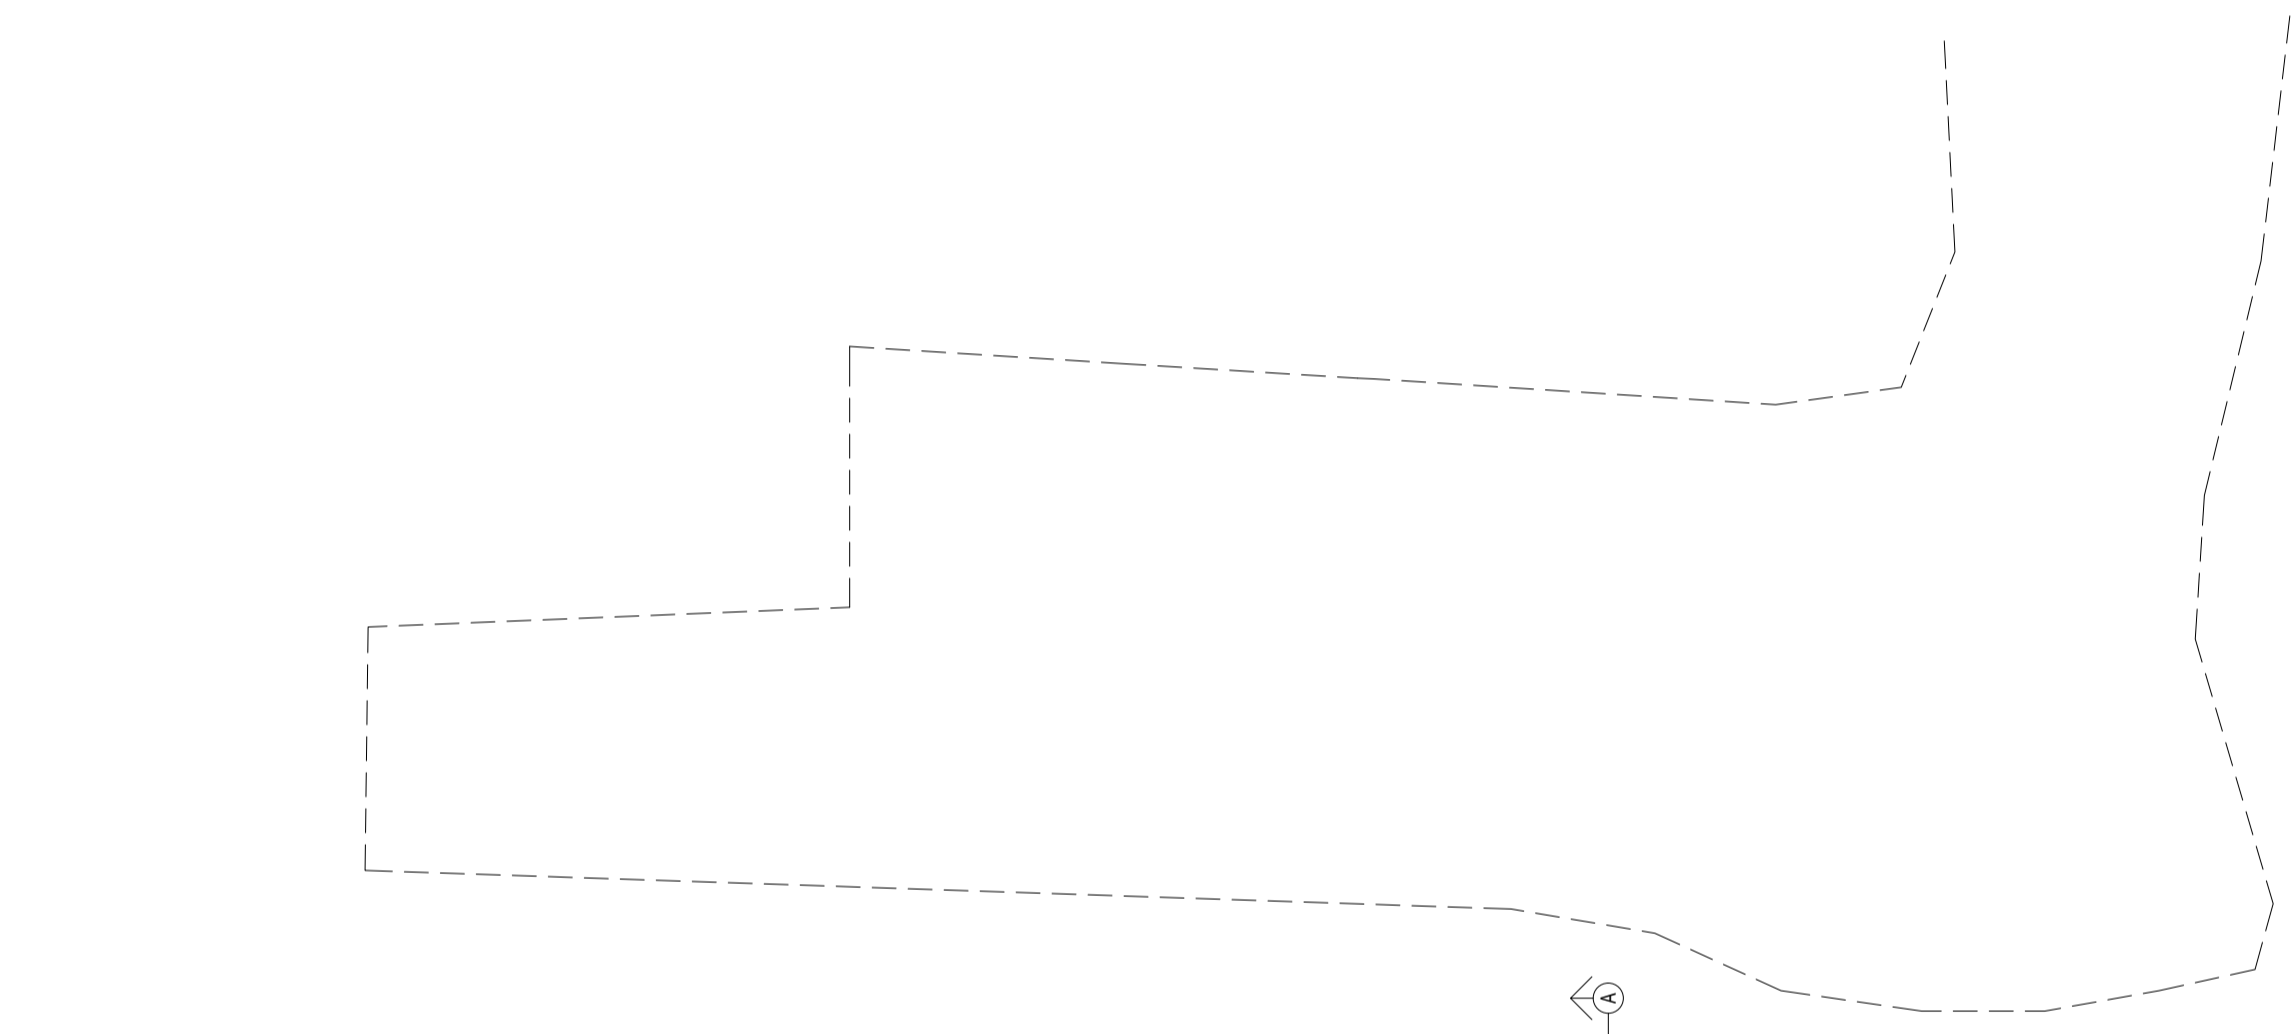

Existing Plan

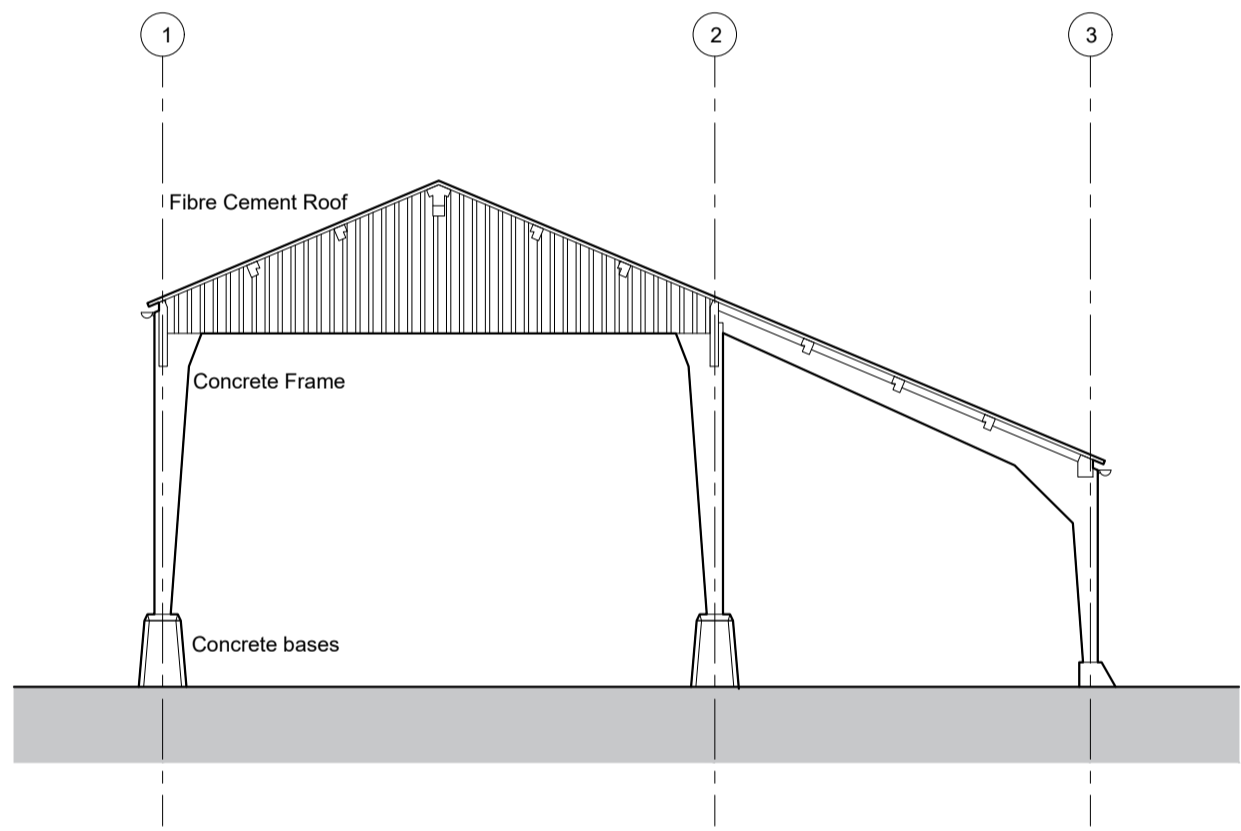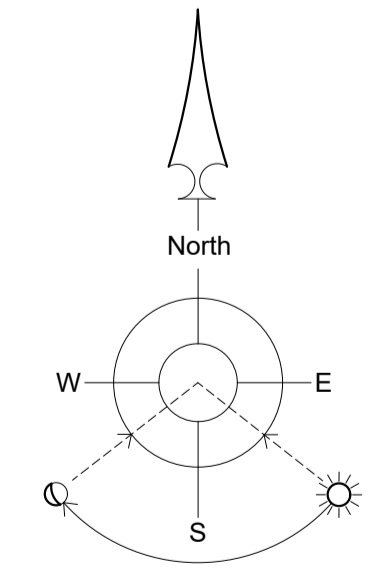

Existing West Elevation

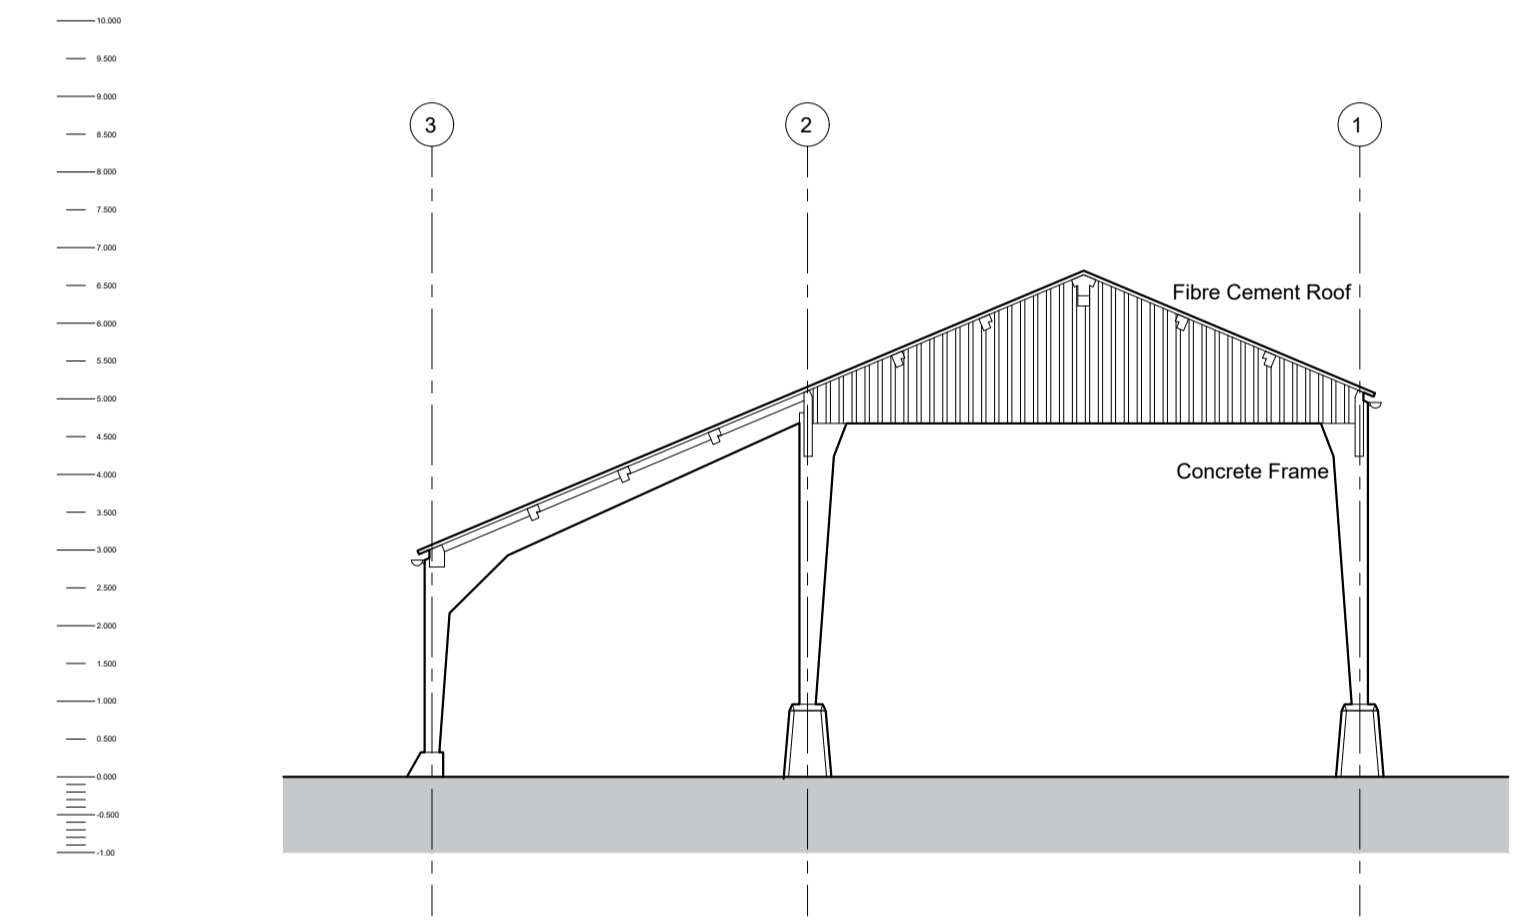

Existing East Elevation

The Concrete Barn, Field Assarts, Near Witney.

| | | | |
|--|--------------------|---|-----------------------------------|
| Project The Concrete Barn, Field Assarts, Witney. OX29 9NQ | | Drawing Title Survey Drawing The Concrete Barn | |
| Revision A Planning Issue | Date 24/07/2020 | Scale 1:100 @ A1 1:200 @ A3 | Date of first issue 22/04/2020 |
| Drawn jct | Checked mjct | Drawing Number S823-02A | |

MJCT
 ARCHITECTS
 The Stables, Hardwick Business Park,
 Banbury, Oxfordshire, OX16 2AF
 tel (01295) 254545
 fax (01295) 263330
 jon@mjct.co.uk