




# EXISTING SURVEY OF HUNTERS LODGE, MEETING HILL RD, BRIGGATE, NORTH WALSHAM, NR28 9RB

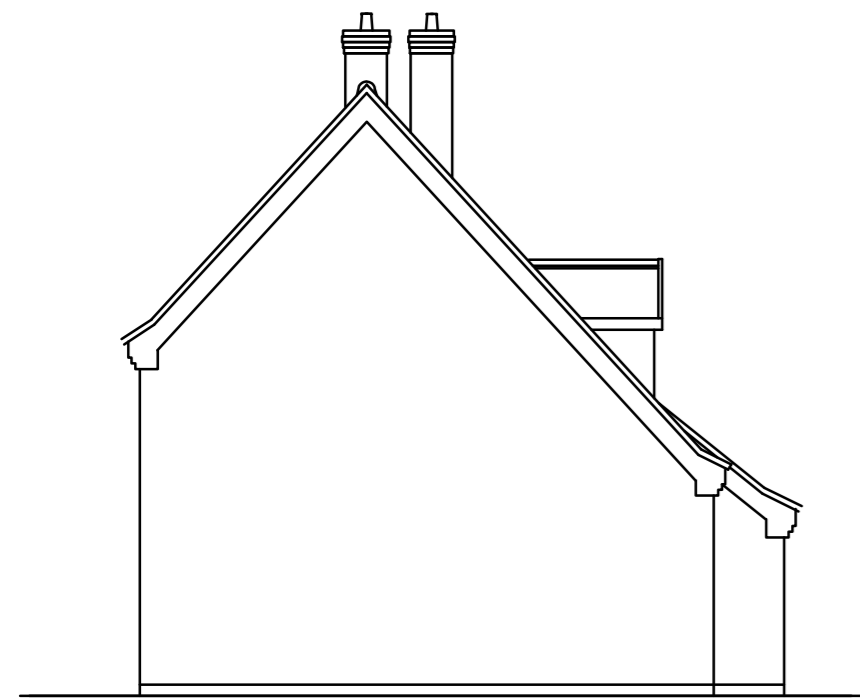

North Elevation Existing

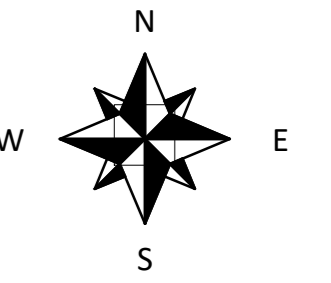


West Elevation Existing

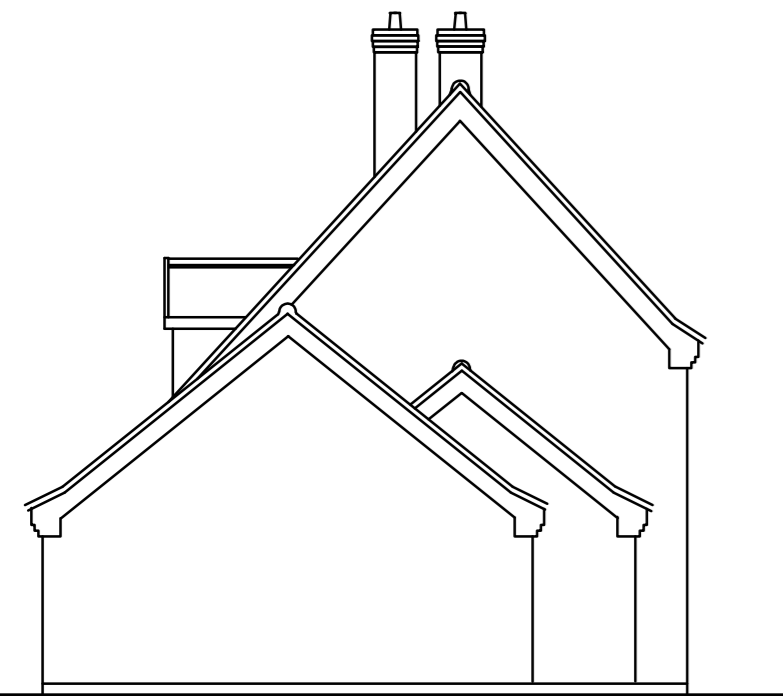

South Elevation Existing





East Elevation Existing

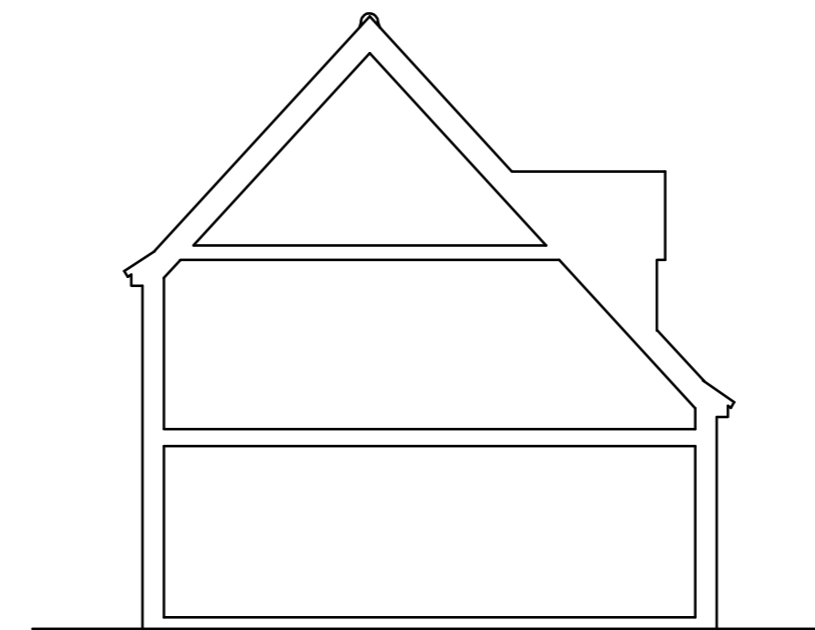


Indicative Section






Ordnance Survey, (c) Crown Copyright 2021. All rights reserved. Licence number 100022432

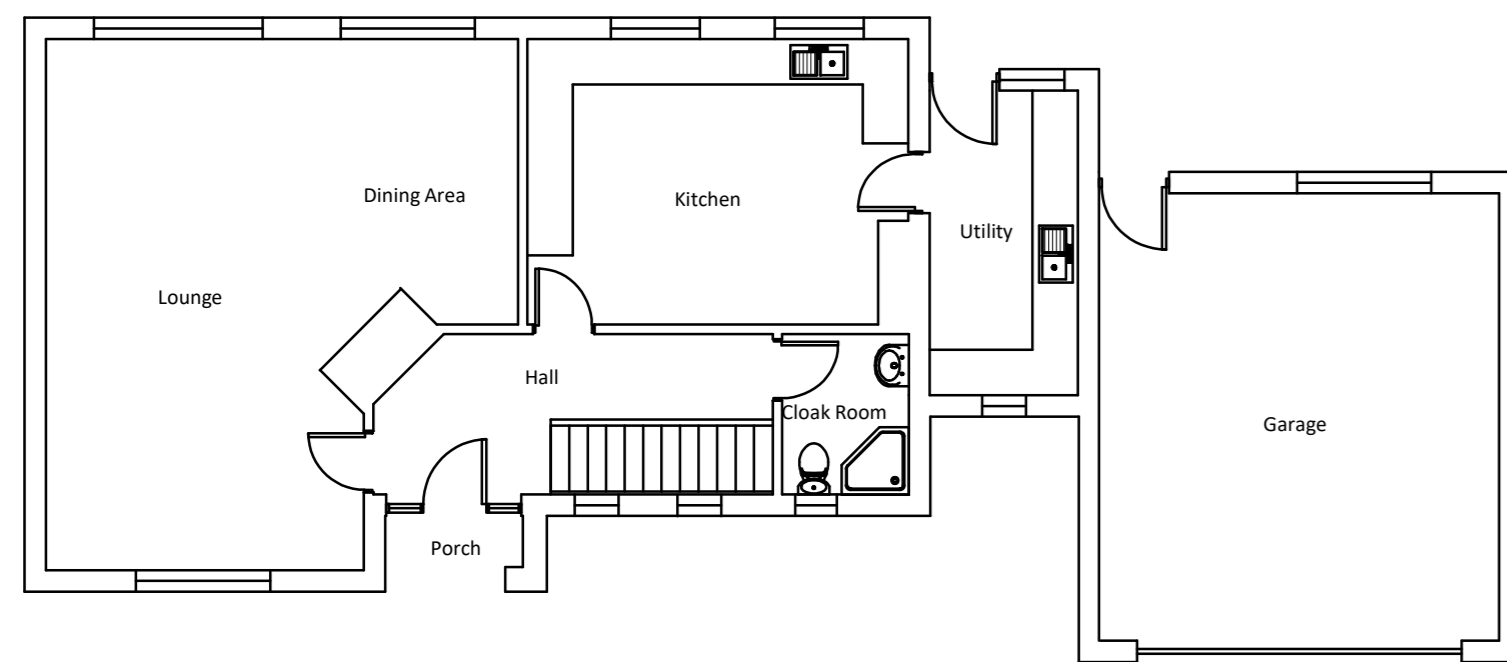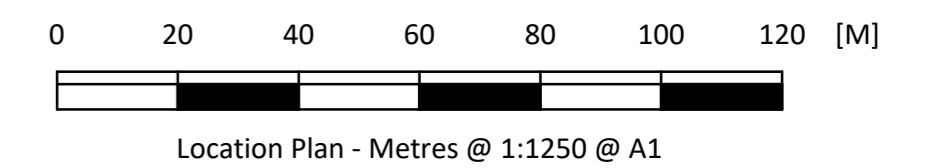

Ground Floor Plan Existing

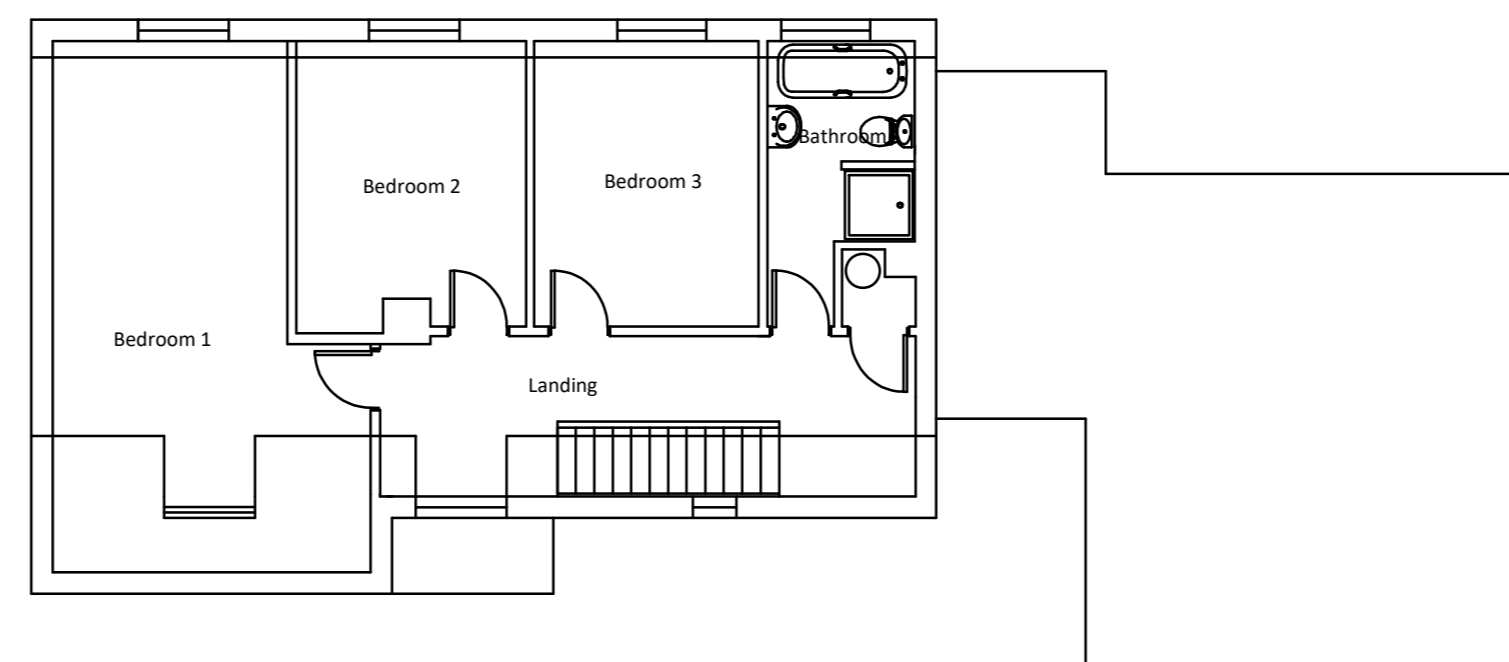

First Floor Plan Existing

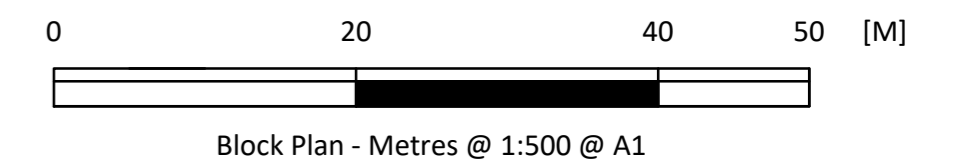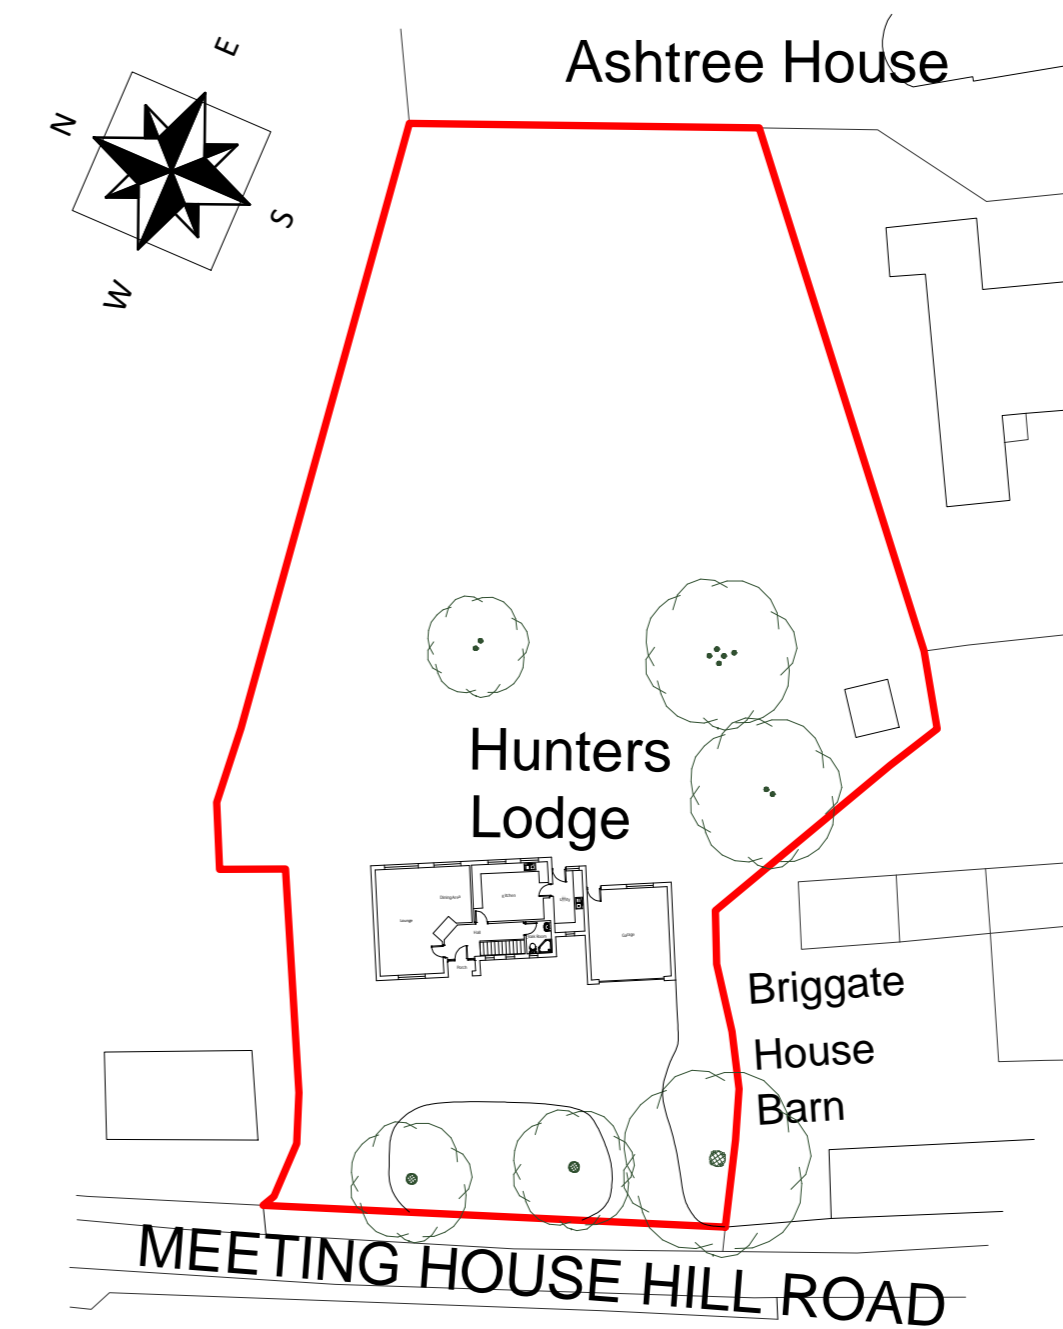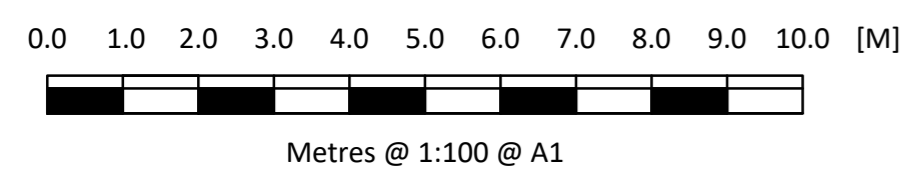

**K GARNHAM DESIGN**

01603 616884 • www.kgarnham.co.uk  
info@kgarnham.co.uk

Project - Proposed Extension to Hunters Lodge Meeting Hill Rd, Briggate, North Walsham, NR28 9RB	Client - J Wilde Esq	Scale - as dwg	Drawing Number - 1715
		Drawn By - KGG	Sheet Number - 1
		Date - 12.09.2021	Revision Number - A

© This drawing is the copyright of Kgarnham Limited  
Kgarnham Design is a trading name of Kgarnham Limited. Registered Office: The Cuffs, 51 Leacards Road, Norwich, NR1 4JW. Registered in England. No 8129978. VAT No: 378 4104 75.

**EXISTING**