


GROUND FLOOR PLAN




REAR ELEVATION



FRONT ELEVATION

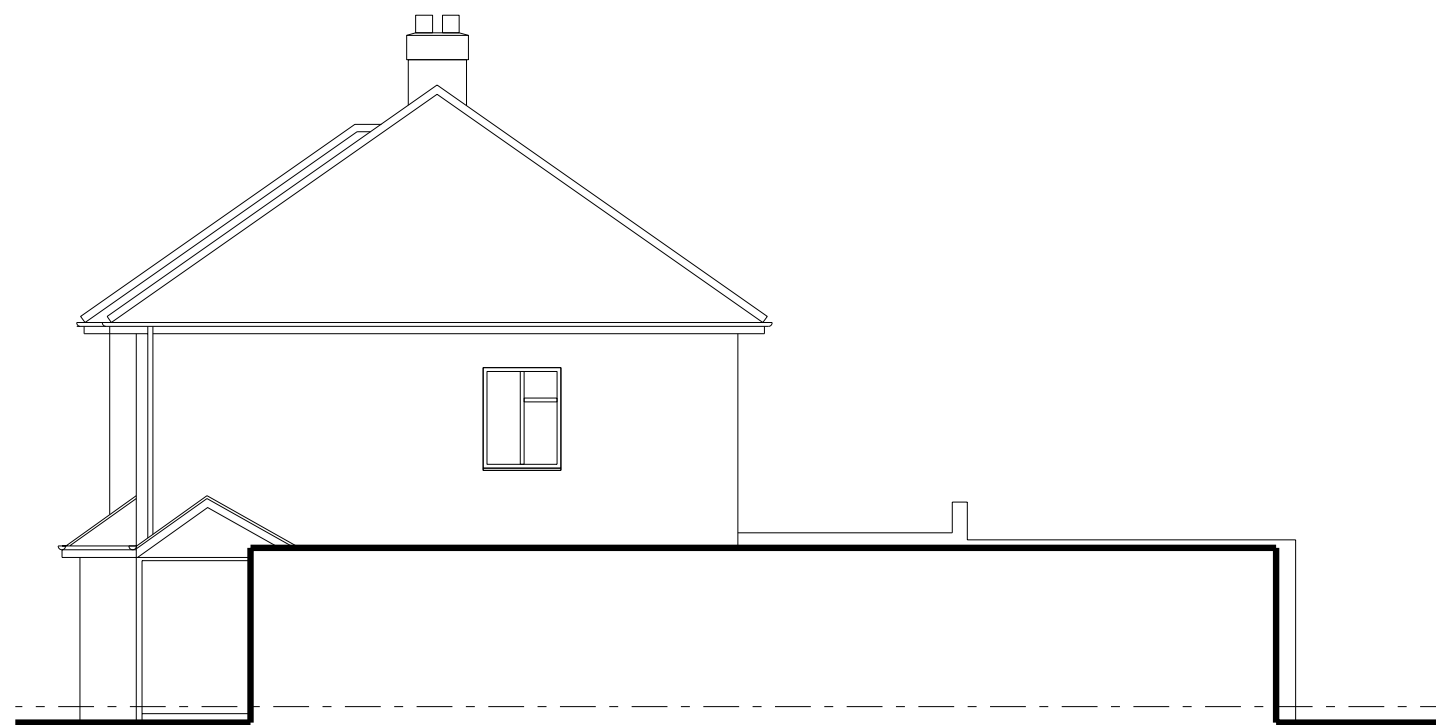

SIDE ELEVATION

 

scale 1:100

Client

JENNY JOHNSON

Project

51 BEAUFORT AVENUE
LEAMINGTON SPA
CV32 7TB

Drawing Title

SURVEY AS EXISTING

Drawn	Checked	Paper Size	Scale	Date
VC	W	A3	1:100	24-01-2022
Project No. 22106		Drawing No. 001		Revision

**Cullen
associates.**
architectural design consultancy

Horizon, Rugby Road, Weston under Wetherley
Warwickshire, CV33 9BY

tel 07504 973 595 www.cullen-associates.co.uk