
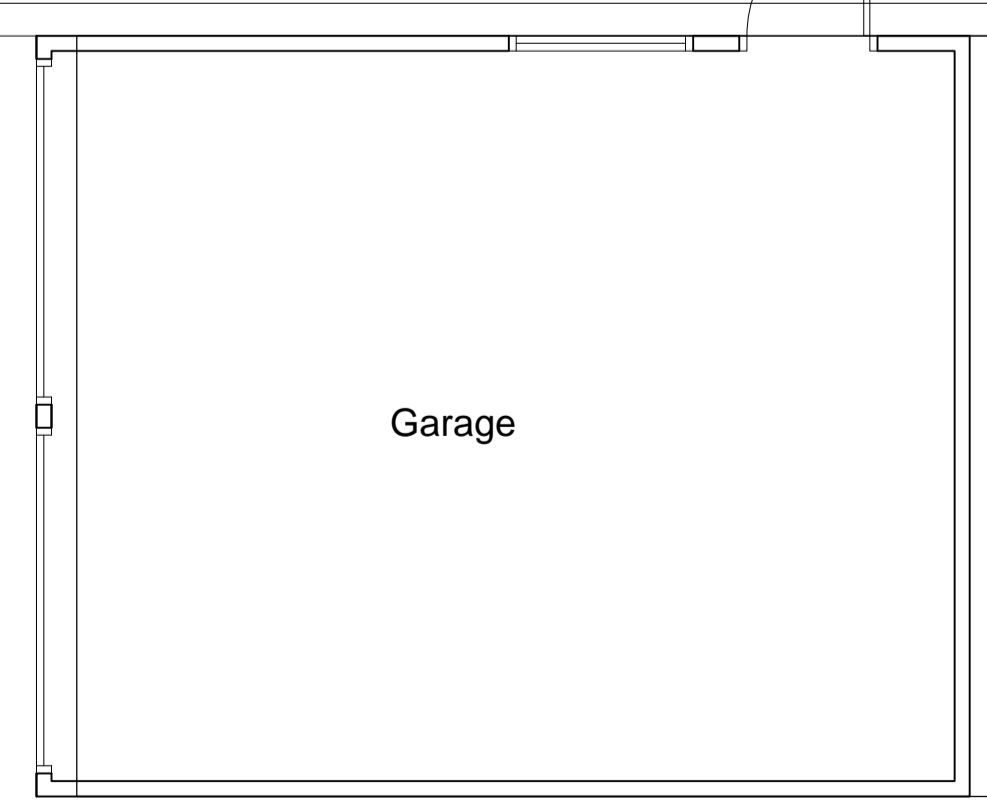
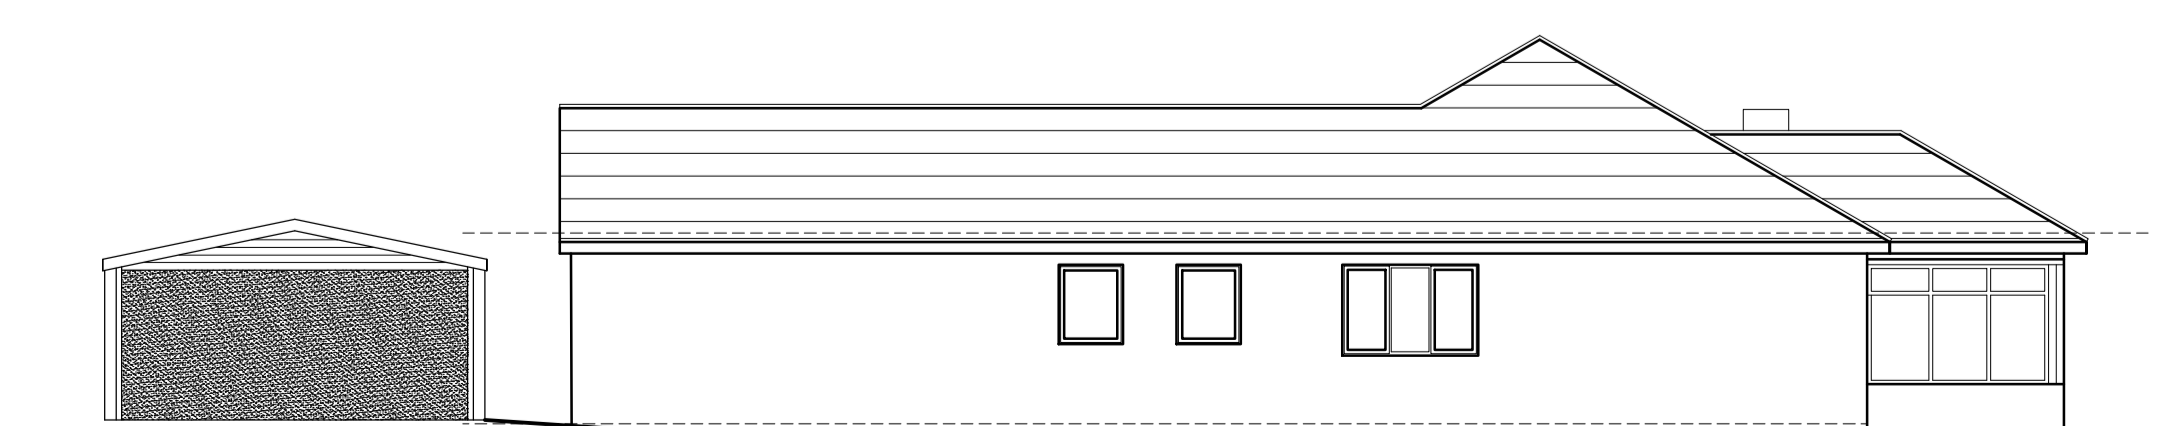
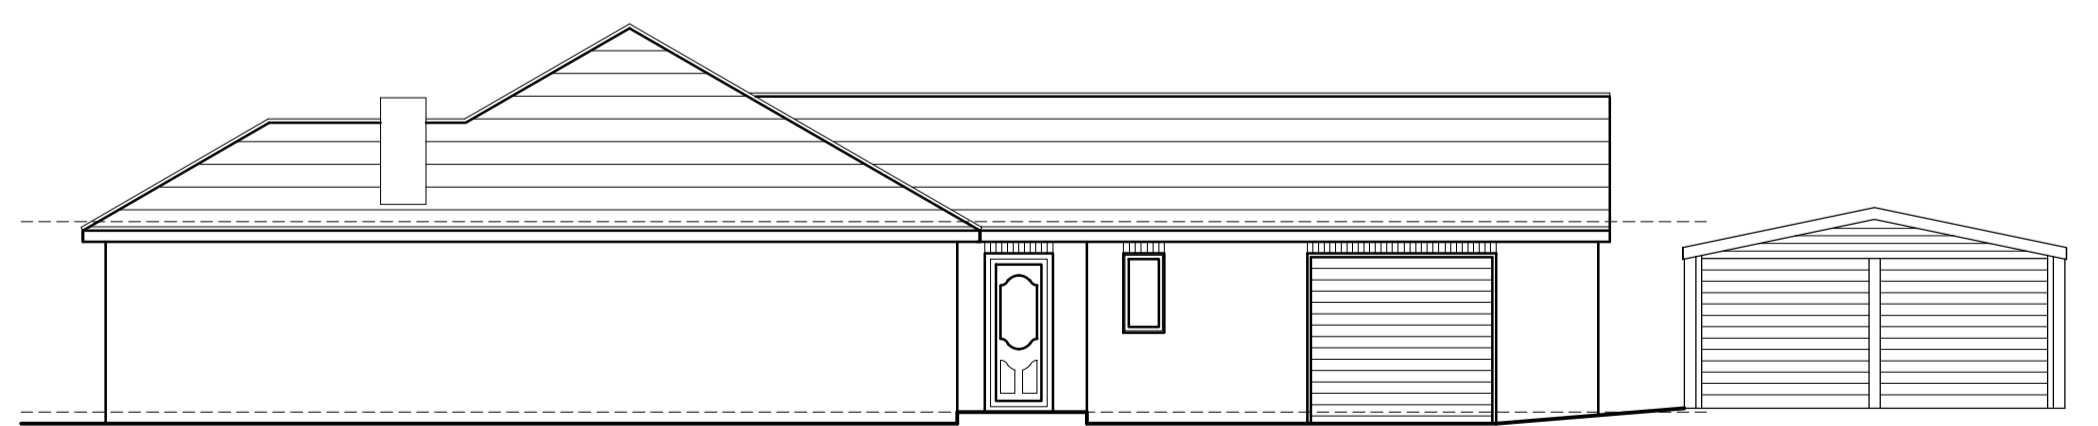
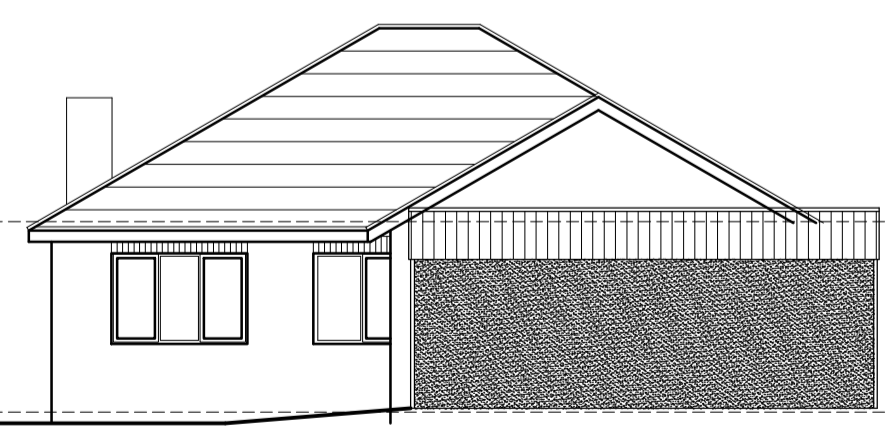
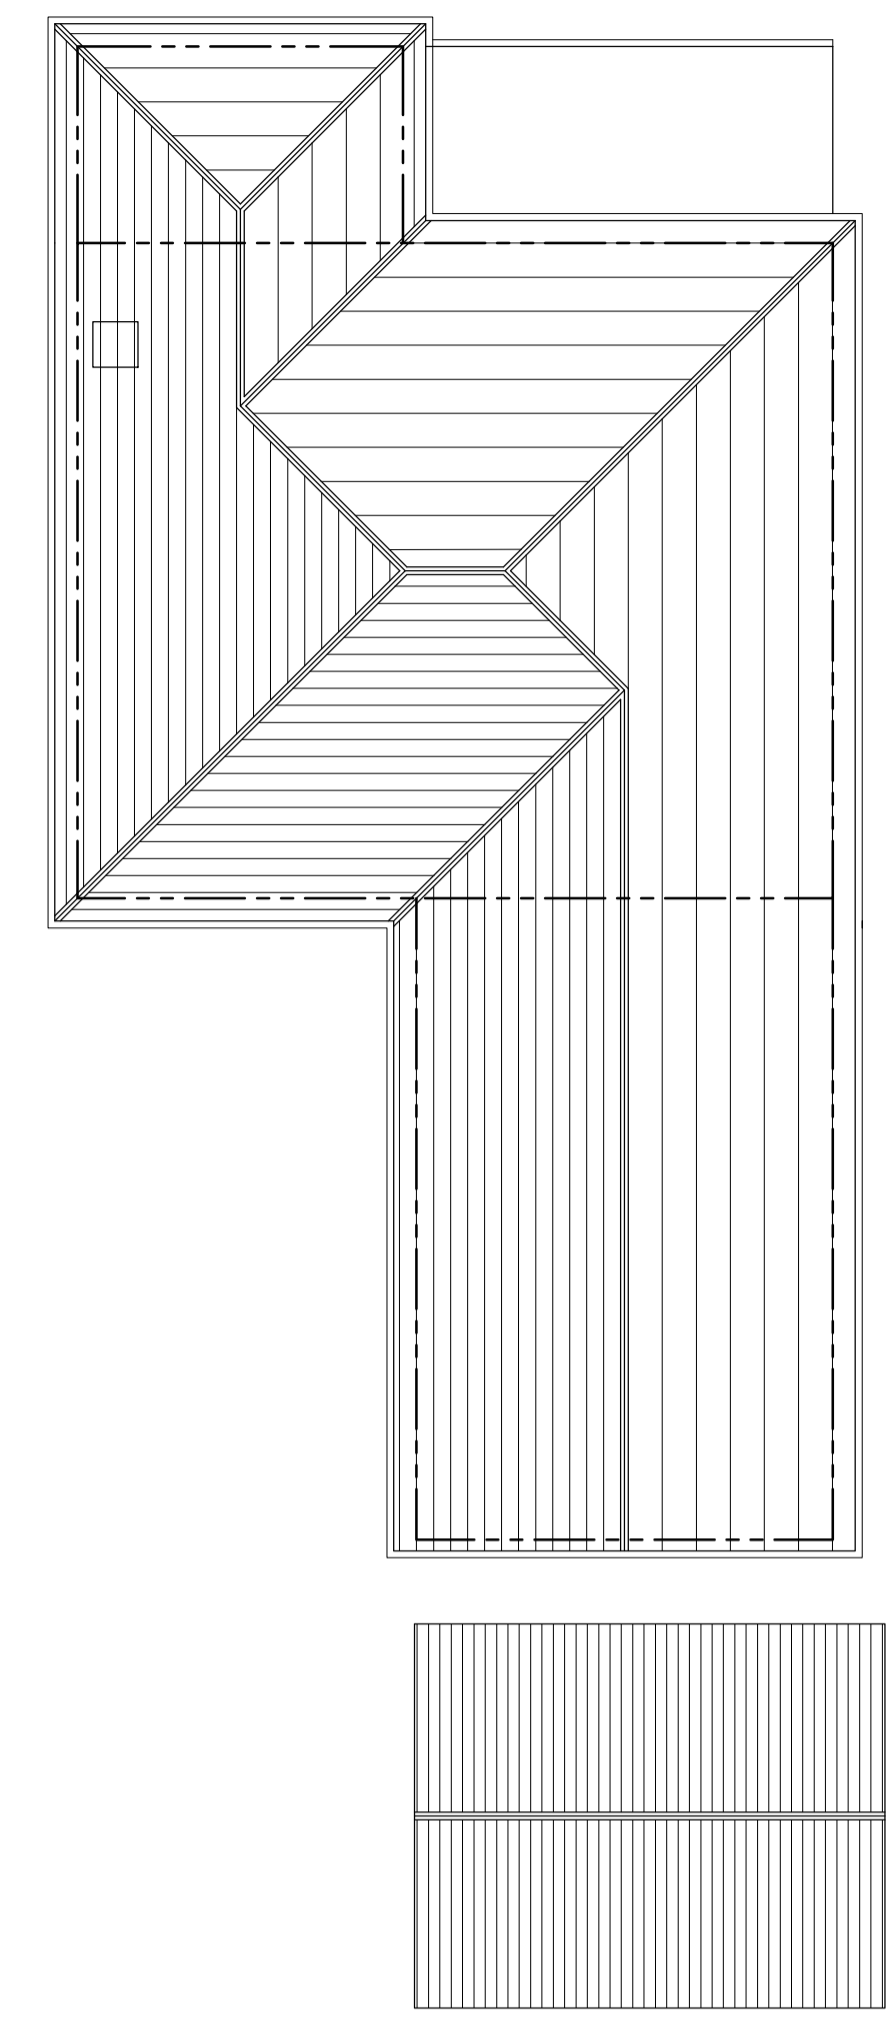


Proposed Ground Floor Plan

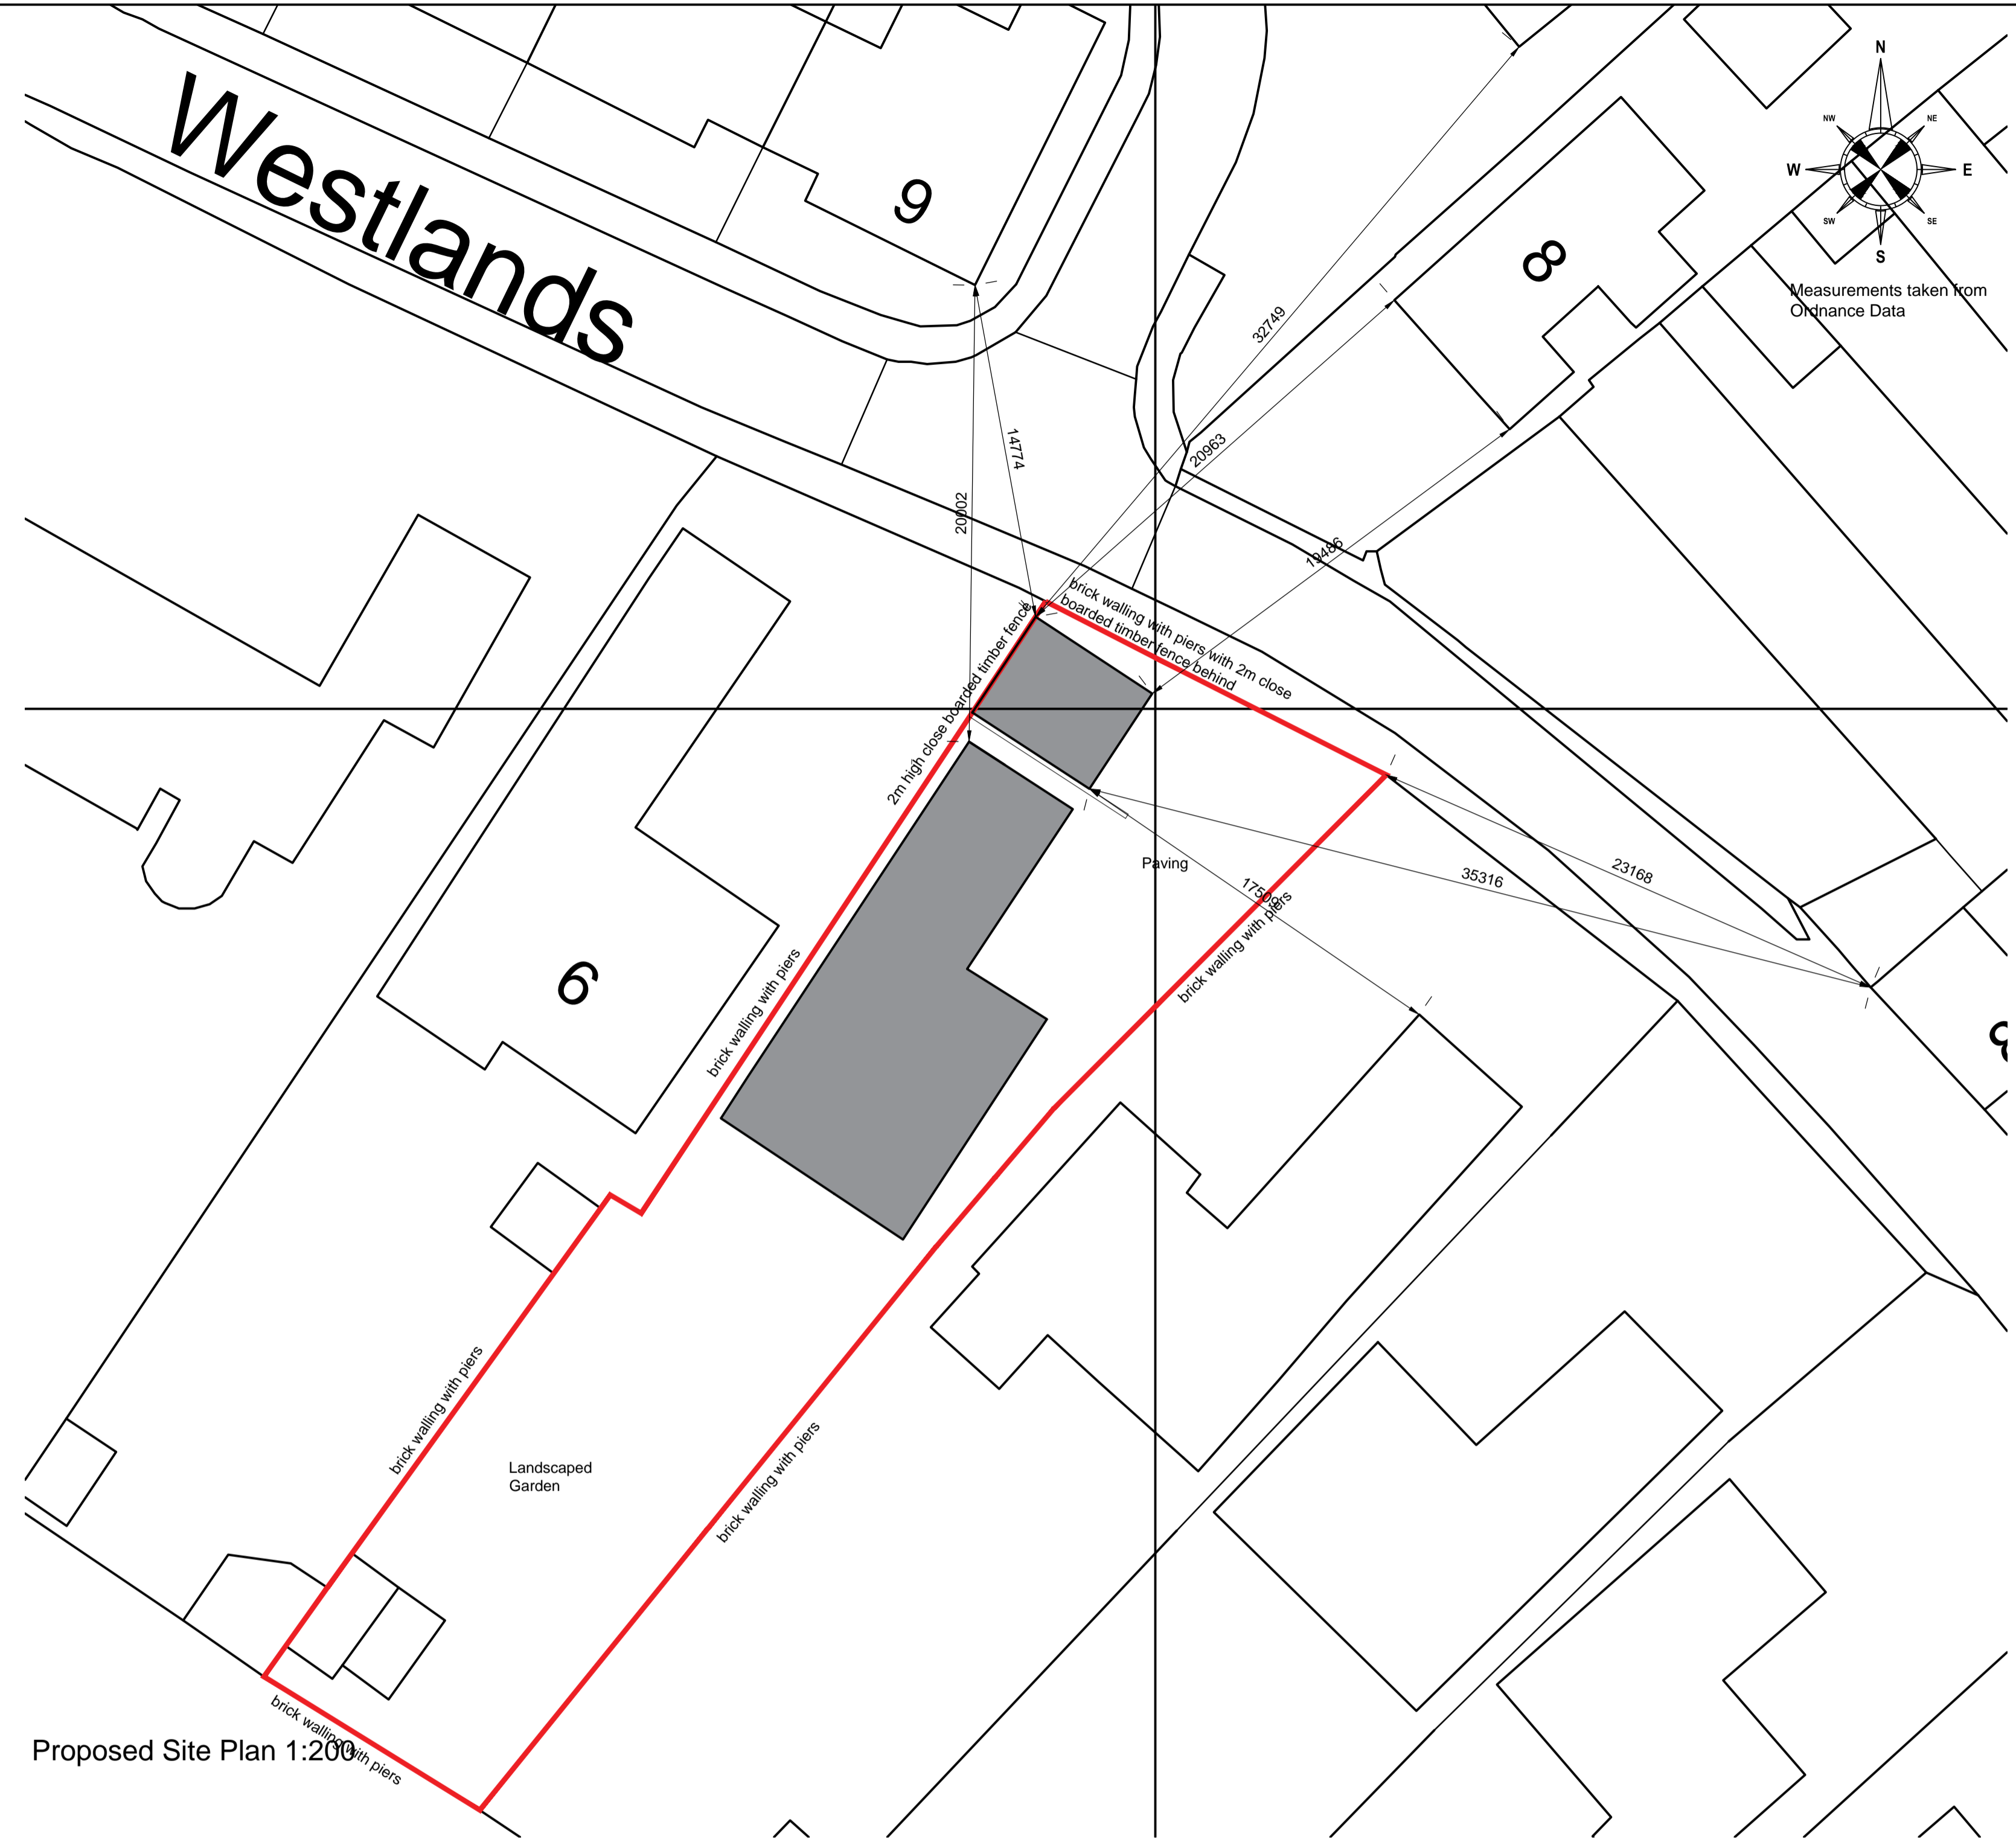

A1 Original Sheet Size  
 Actual Size 50mm 75mm 90mm

Location  
 5 WESTLANDS COXHOE  
 DHG 4LH

Drawing  
 PROPOSED PLANS/ELEVATION & SITE PLAN

Date  
 02/2022

Scale at A1:  
 1:50, 100,  
 200, 1250

Drawing No. **02**