




1
06.A1
Patio North East Elevation
1 : 100




6
06.A1
Internal North West Elevation
1 : 100



2
06.A1
Patio North West Elevation
1 : 100

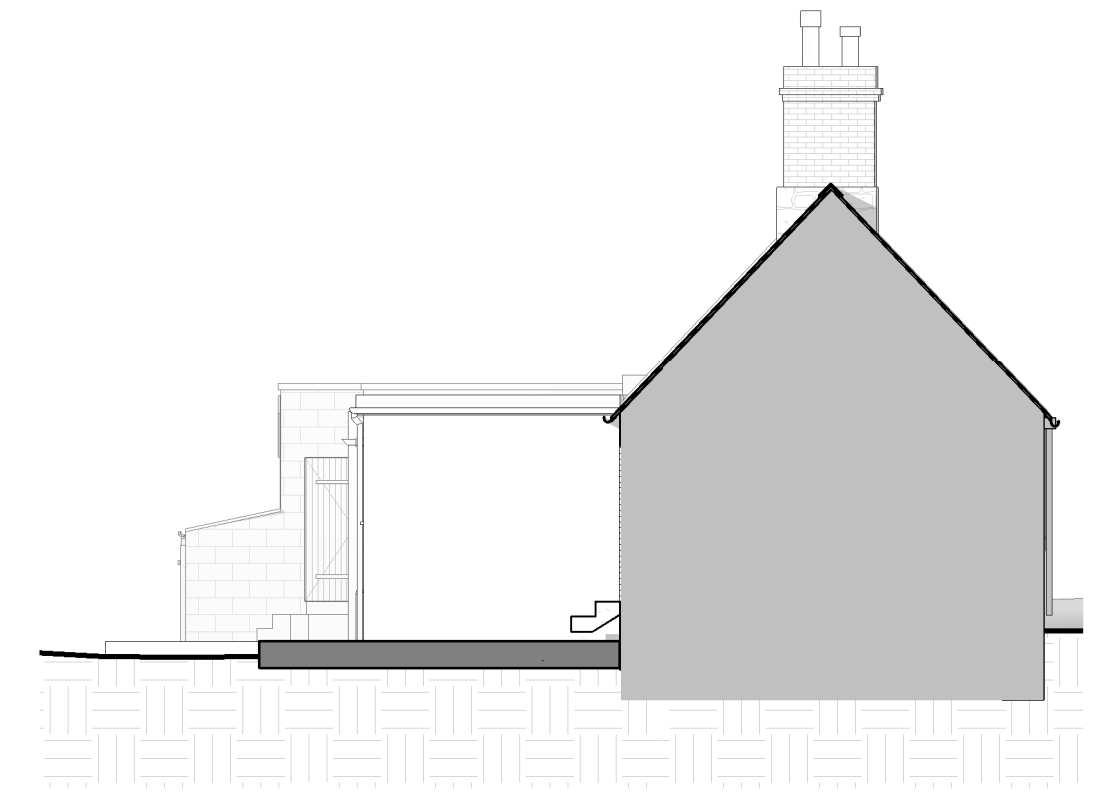


5
06.A1
Internal South East Elevation
1 : 100

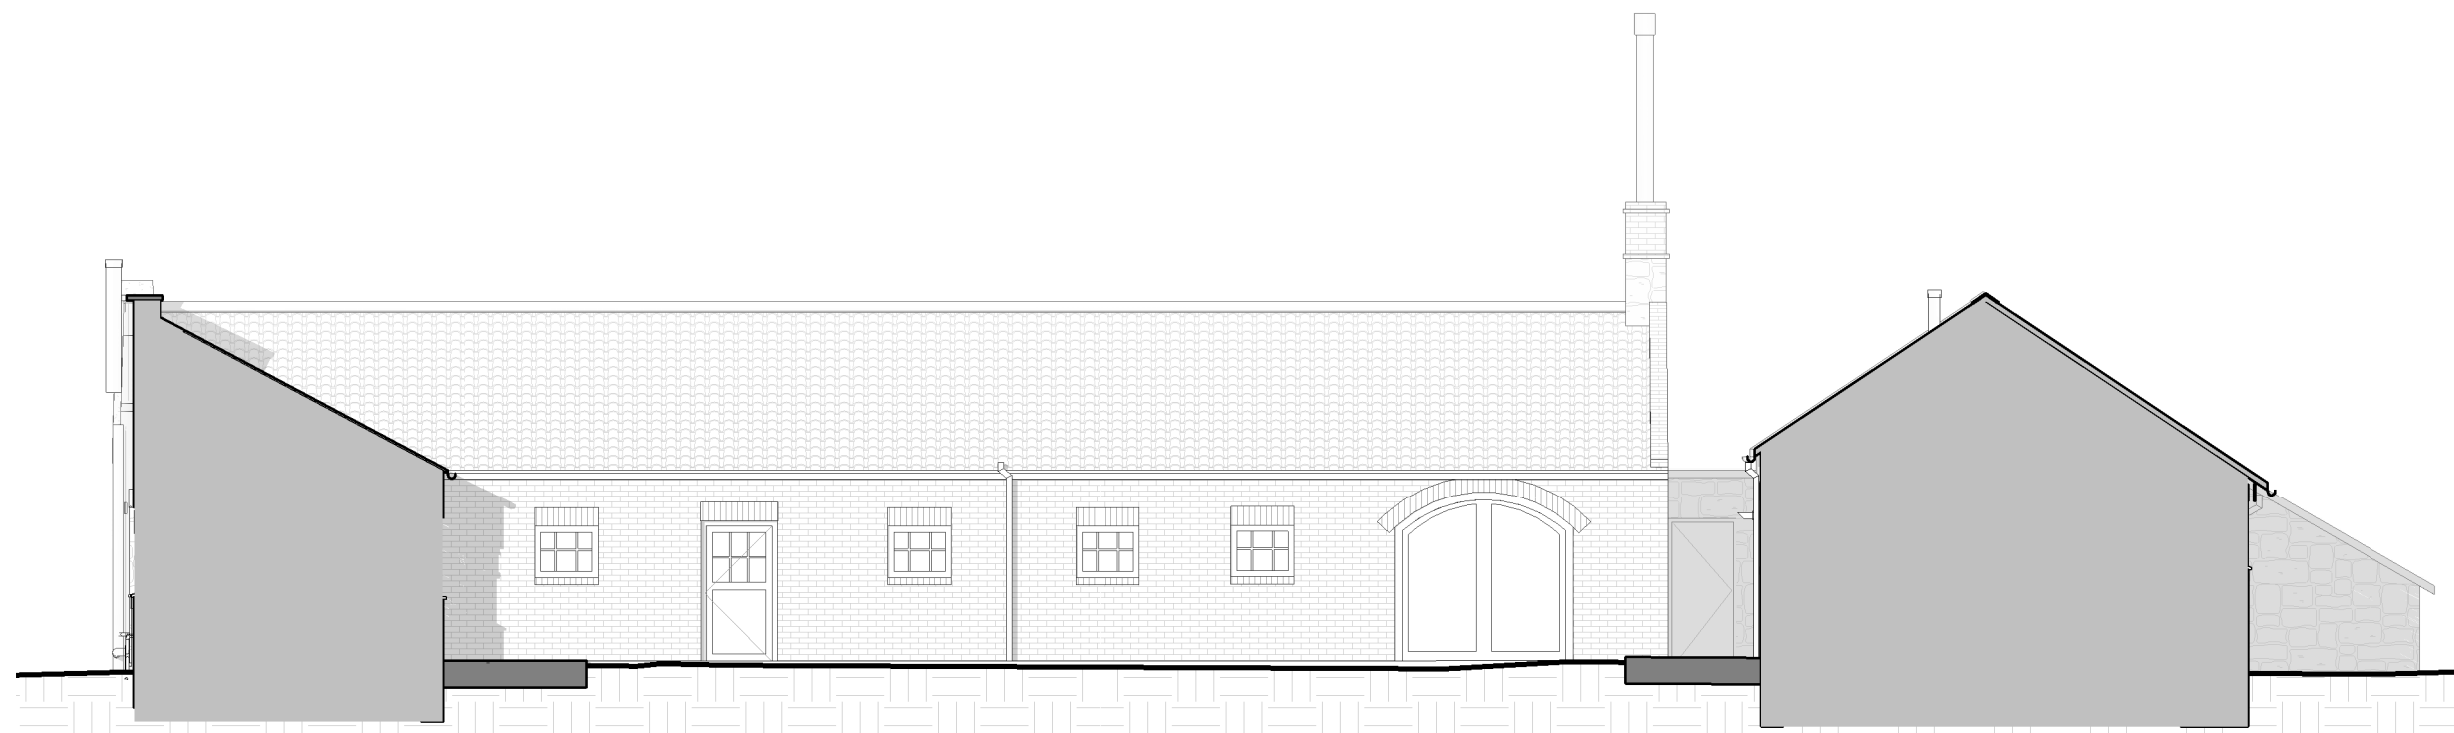

3
06.A1
Patio South West Elevation
1 : 100



4
06.A1
Patio South East Elevation
1 : 100

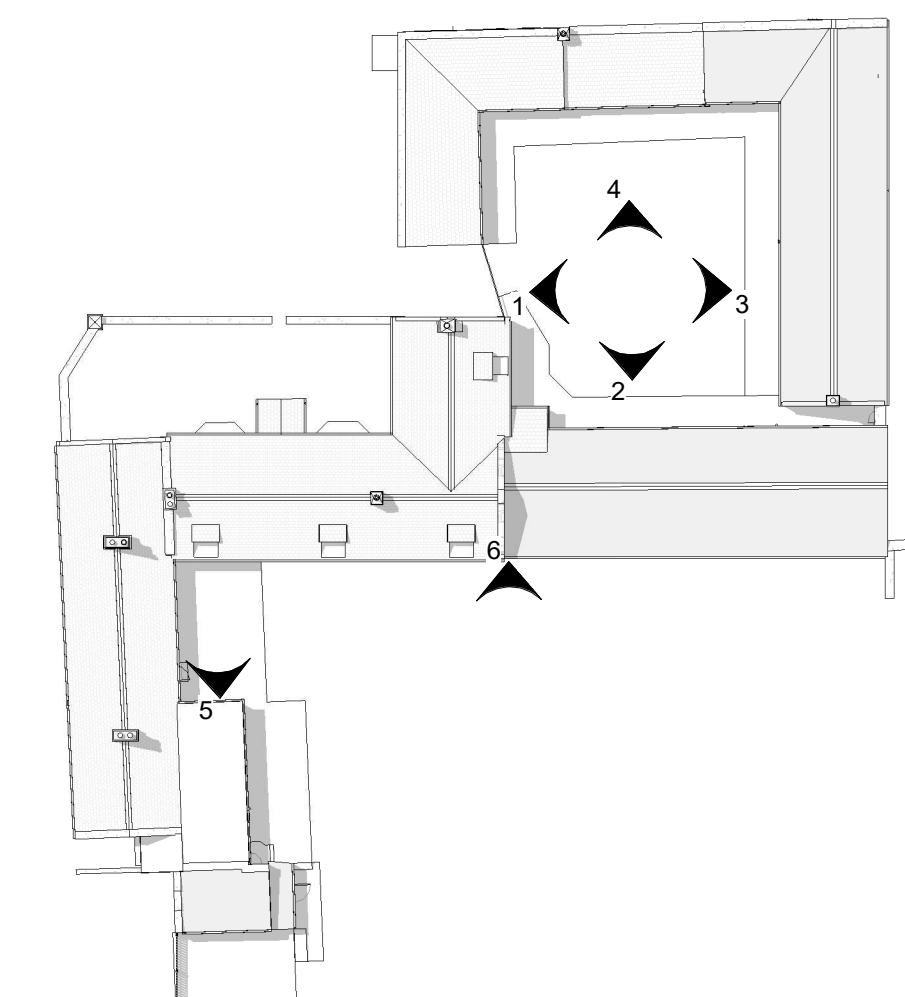

7
06.A1
Keyplan II
1 : 400

0 5 10 m
1:100 SCALE

No.	Revision Description	Date	By
REVISION SCHEDULE			

CLIENT: **Darren Taylor**

PROJECT: **The Coach House - Northumberland**

PROJECT ADDRESS: **The Coach House
Crookham
Cornhill-on-Tweed
Northumberland
TD12 4TD**

TITLE: **Existing Elevations II**

CH A CRAWFORD HIGGINS ASSOCIATES
ARCHITECTURAL DESIGN
BUILDING SURVEYORS
STRUCTURAL ENGINEERS
BUILDING CONSULTANTS
1 Fore Street
HEXHAM
NE46 1ND
tel 01434 603322
fax 01434 601156
mail@crawfordhiggins.co.uk
www.crawfordhiggins.co.uk

SCALE:	DATE:	DESIGN:	DRAWN:	CHECKED:
As indicated	27/01/2022 16:19:07	-	FM	GW
STAGE:	DRAWING NUMBER:	PROJECT NUMBER:	Sheet size:	
Prelim	06.A1	14240/21	A1	