





1
26.A1
Proposed North West Elevation
1 : 100

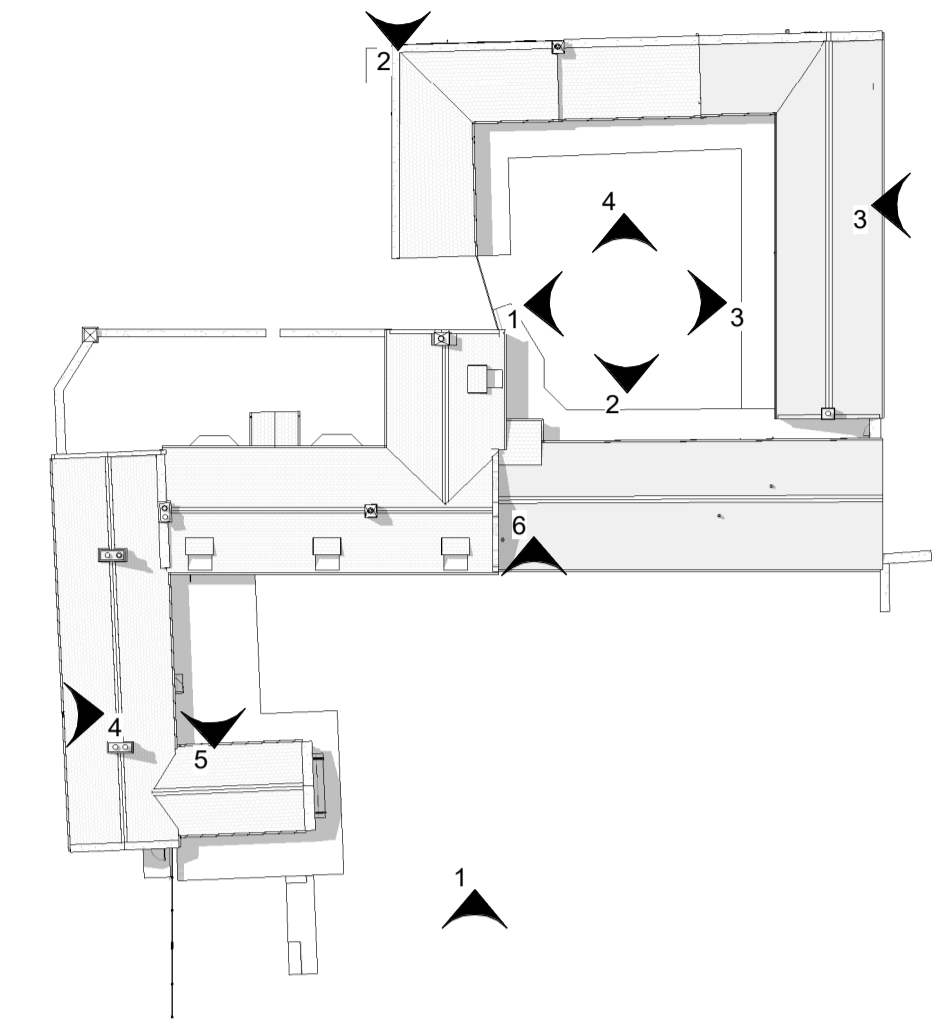

5
26.A1
Proposed Keyplan I
1 : 400

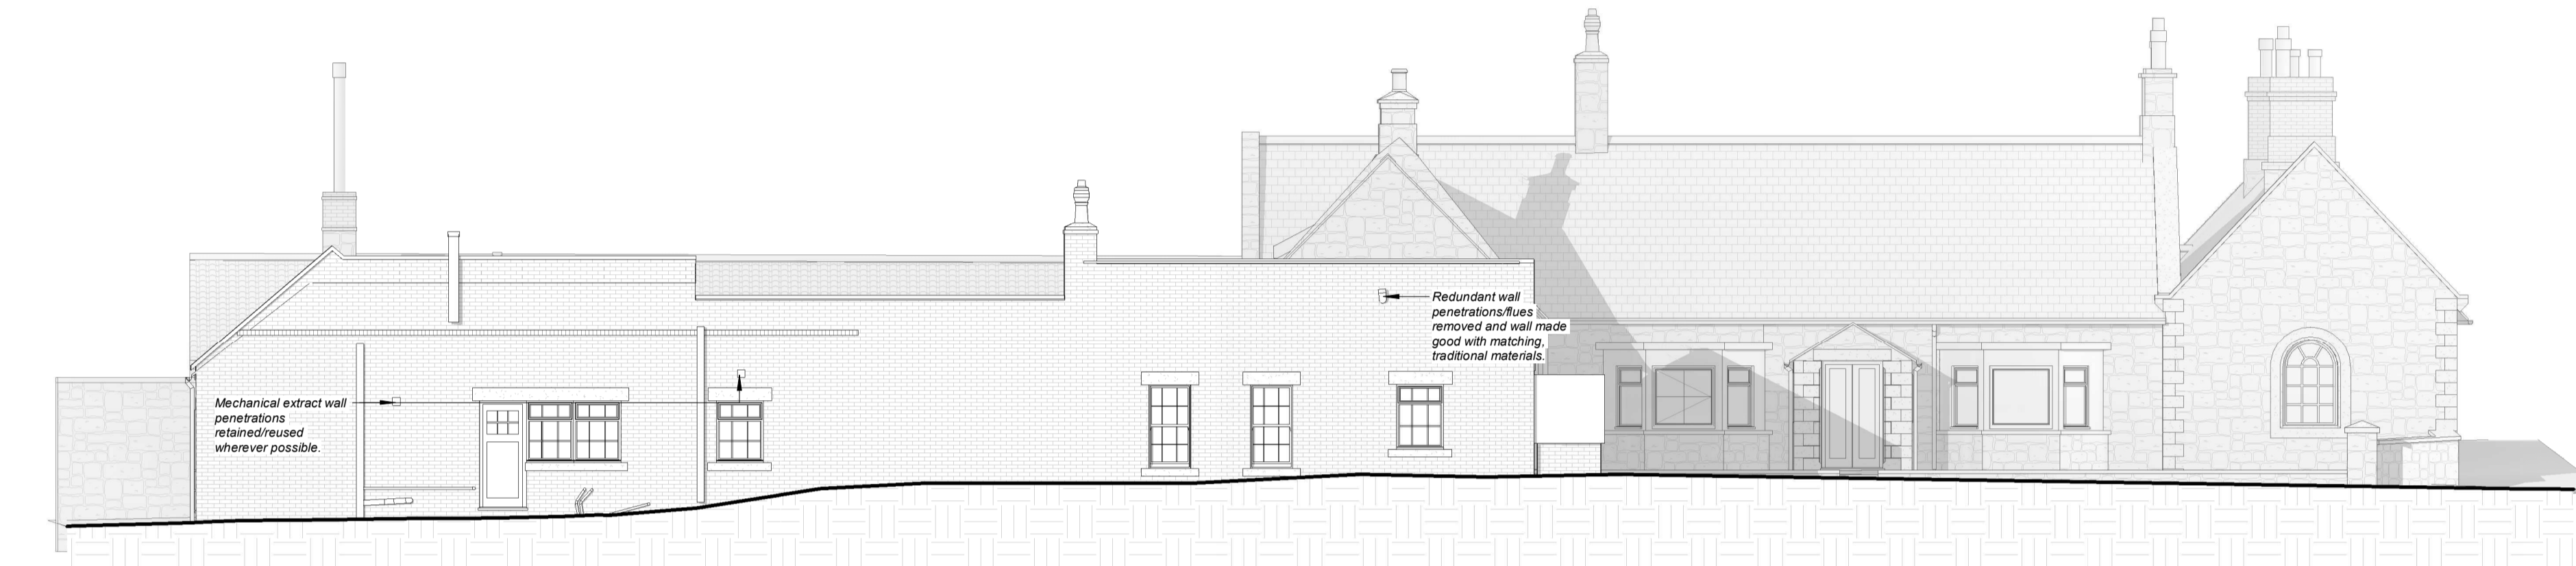

2
26.A1
Proposed South East Elevation
1 : 100



3
26.A1
Proposed North East Elevation
1 : 100



4
26.A1
Proposed South West Elevation
1 : 100

No.	Revision Description	Date	By
REVISION SCHEDULE			

CLIENT: **Darren Taylor**

PROJECT: **The Coach House - Northumberland**

PROJECT ADDRESS: **The Coach House
Crookham
Cornhill-on-Tweed
Northumberland
TD12 4TD**

TITLE: **Proposed Elevations I**

CH A CRAWFORD HIGGINS ASSOCIATES

1 Fore Street
HEXHAM
NE46 1ND
tel 01434 603322
fax 01434 601156
mail@crawfordhiggins.co.uk
www.crawfordhiggins.co.uk

ARCHITECTURAL DESIGN
BUILDING SURVEYORS
STRUCTURAL ENGINEERS
BUILDING CONSULTANTS

SCALE: As indicated	DATE: 27/01/2022 16:19:34	DESIGN: -	DRAWN: FM	CHKD: GW
STAGE: Prelim	DRAWING NUMBER: 26.A1	PROJECT NUMBER: 14240/21	Sheet size: A1	