




EXISTING WEST ELEVATION  
SCALE 1:50 @ A1

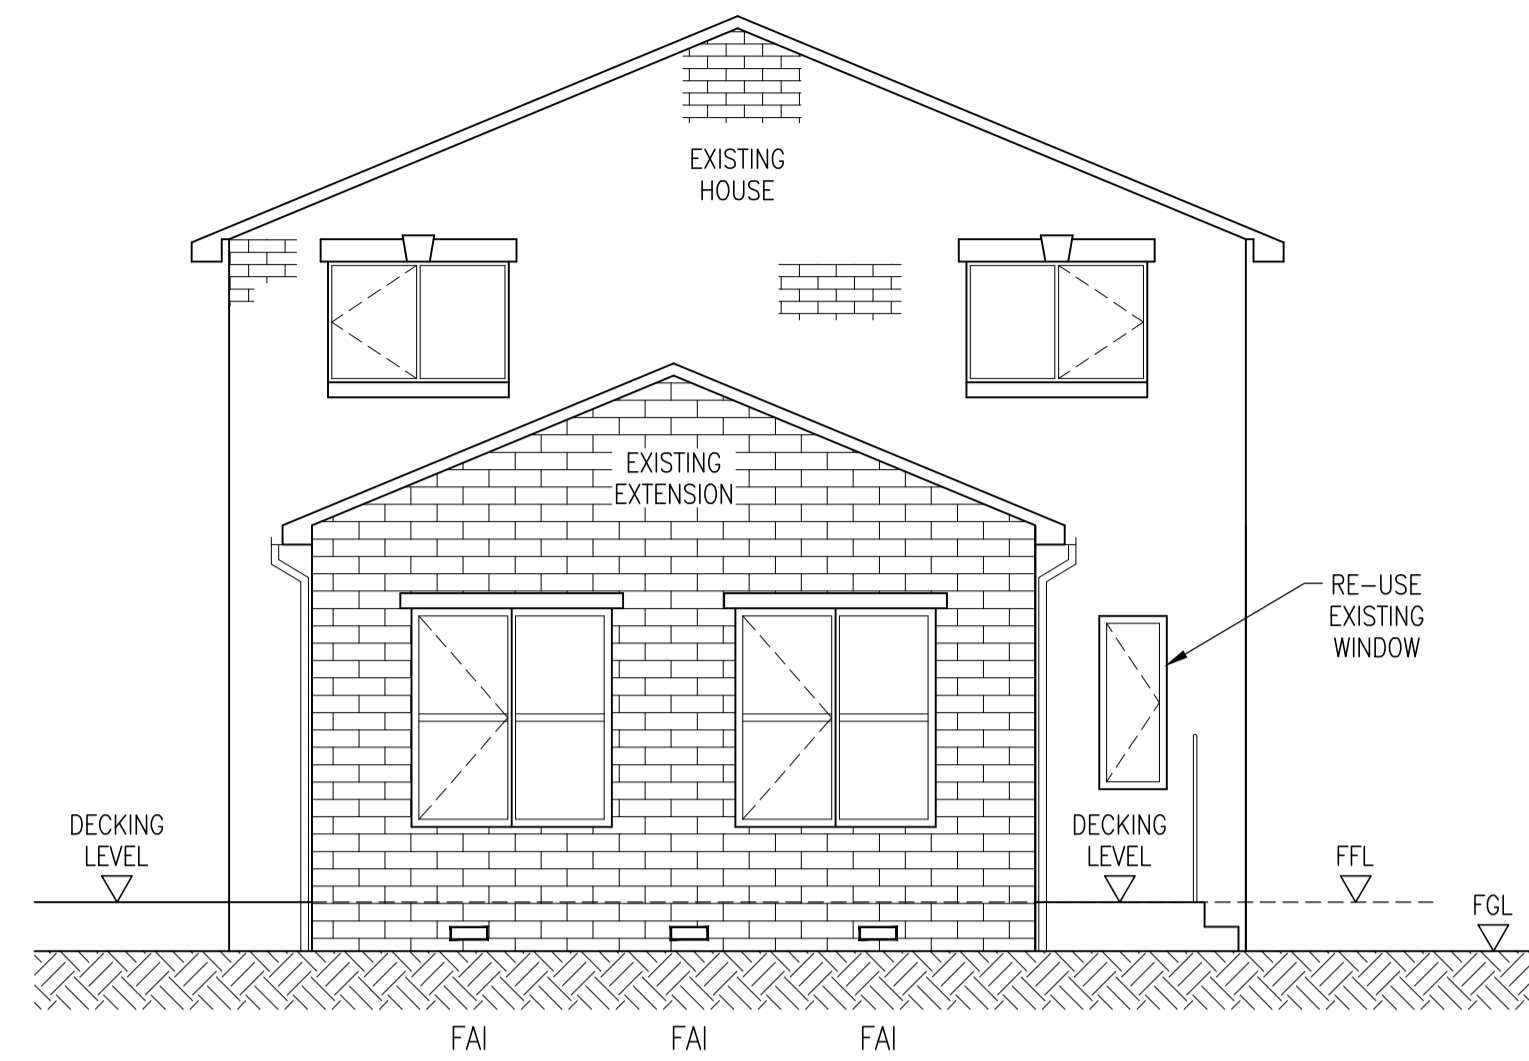

EXISTING SOUTH ELEVATION  
SCALE 1:50 @ A1

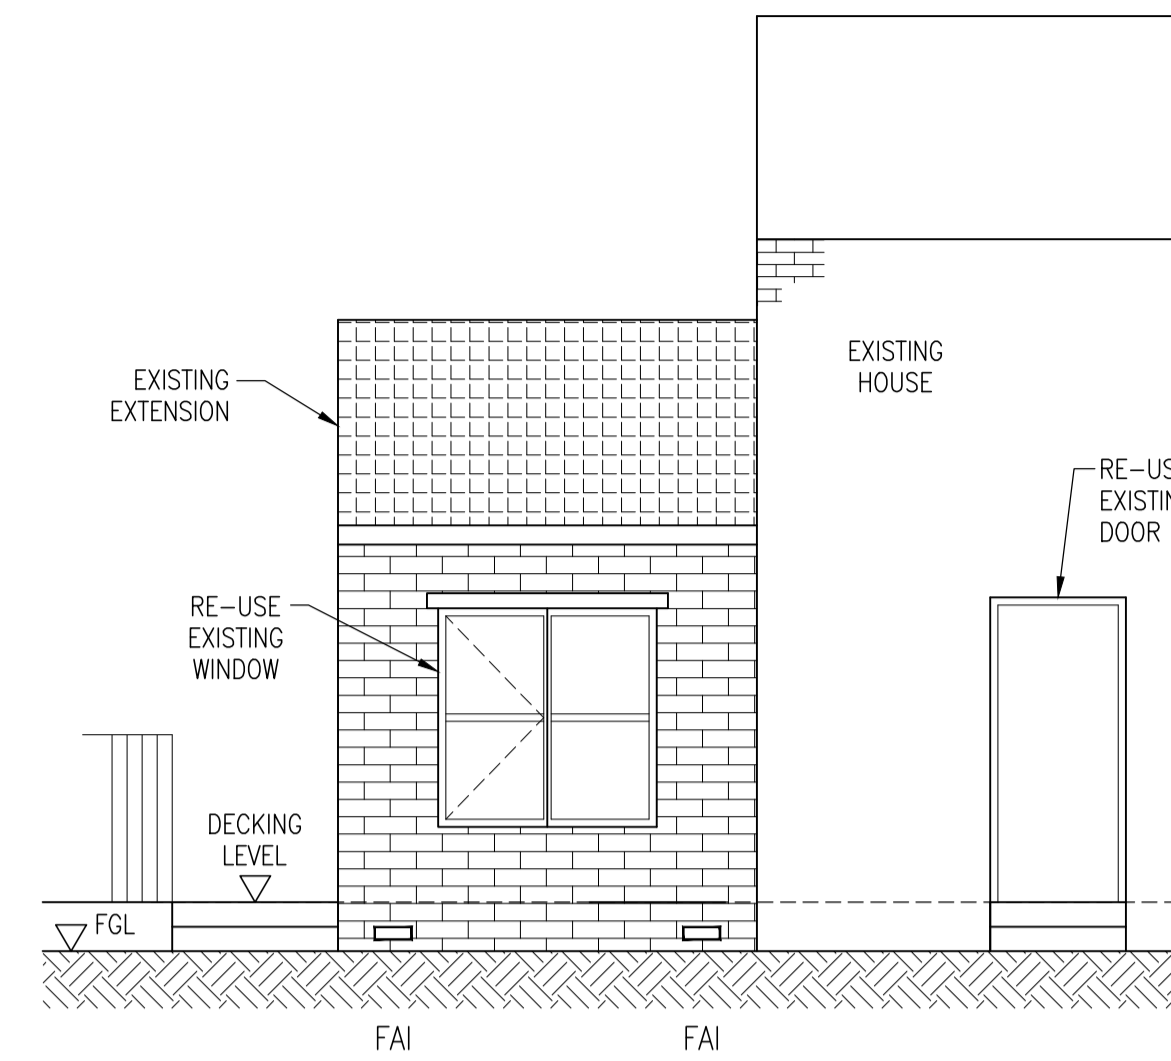

EXISTING EAST ELEVATION  
SCALE 1:50 @ A1

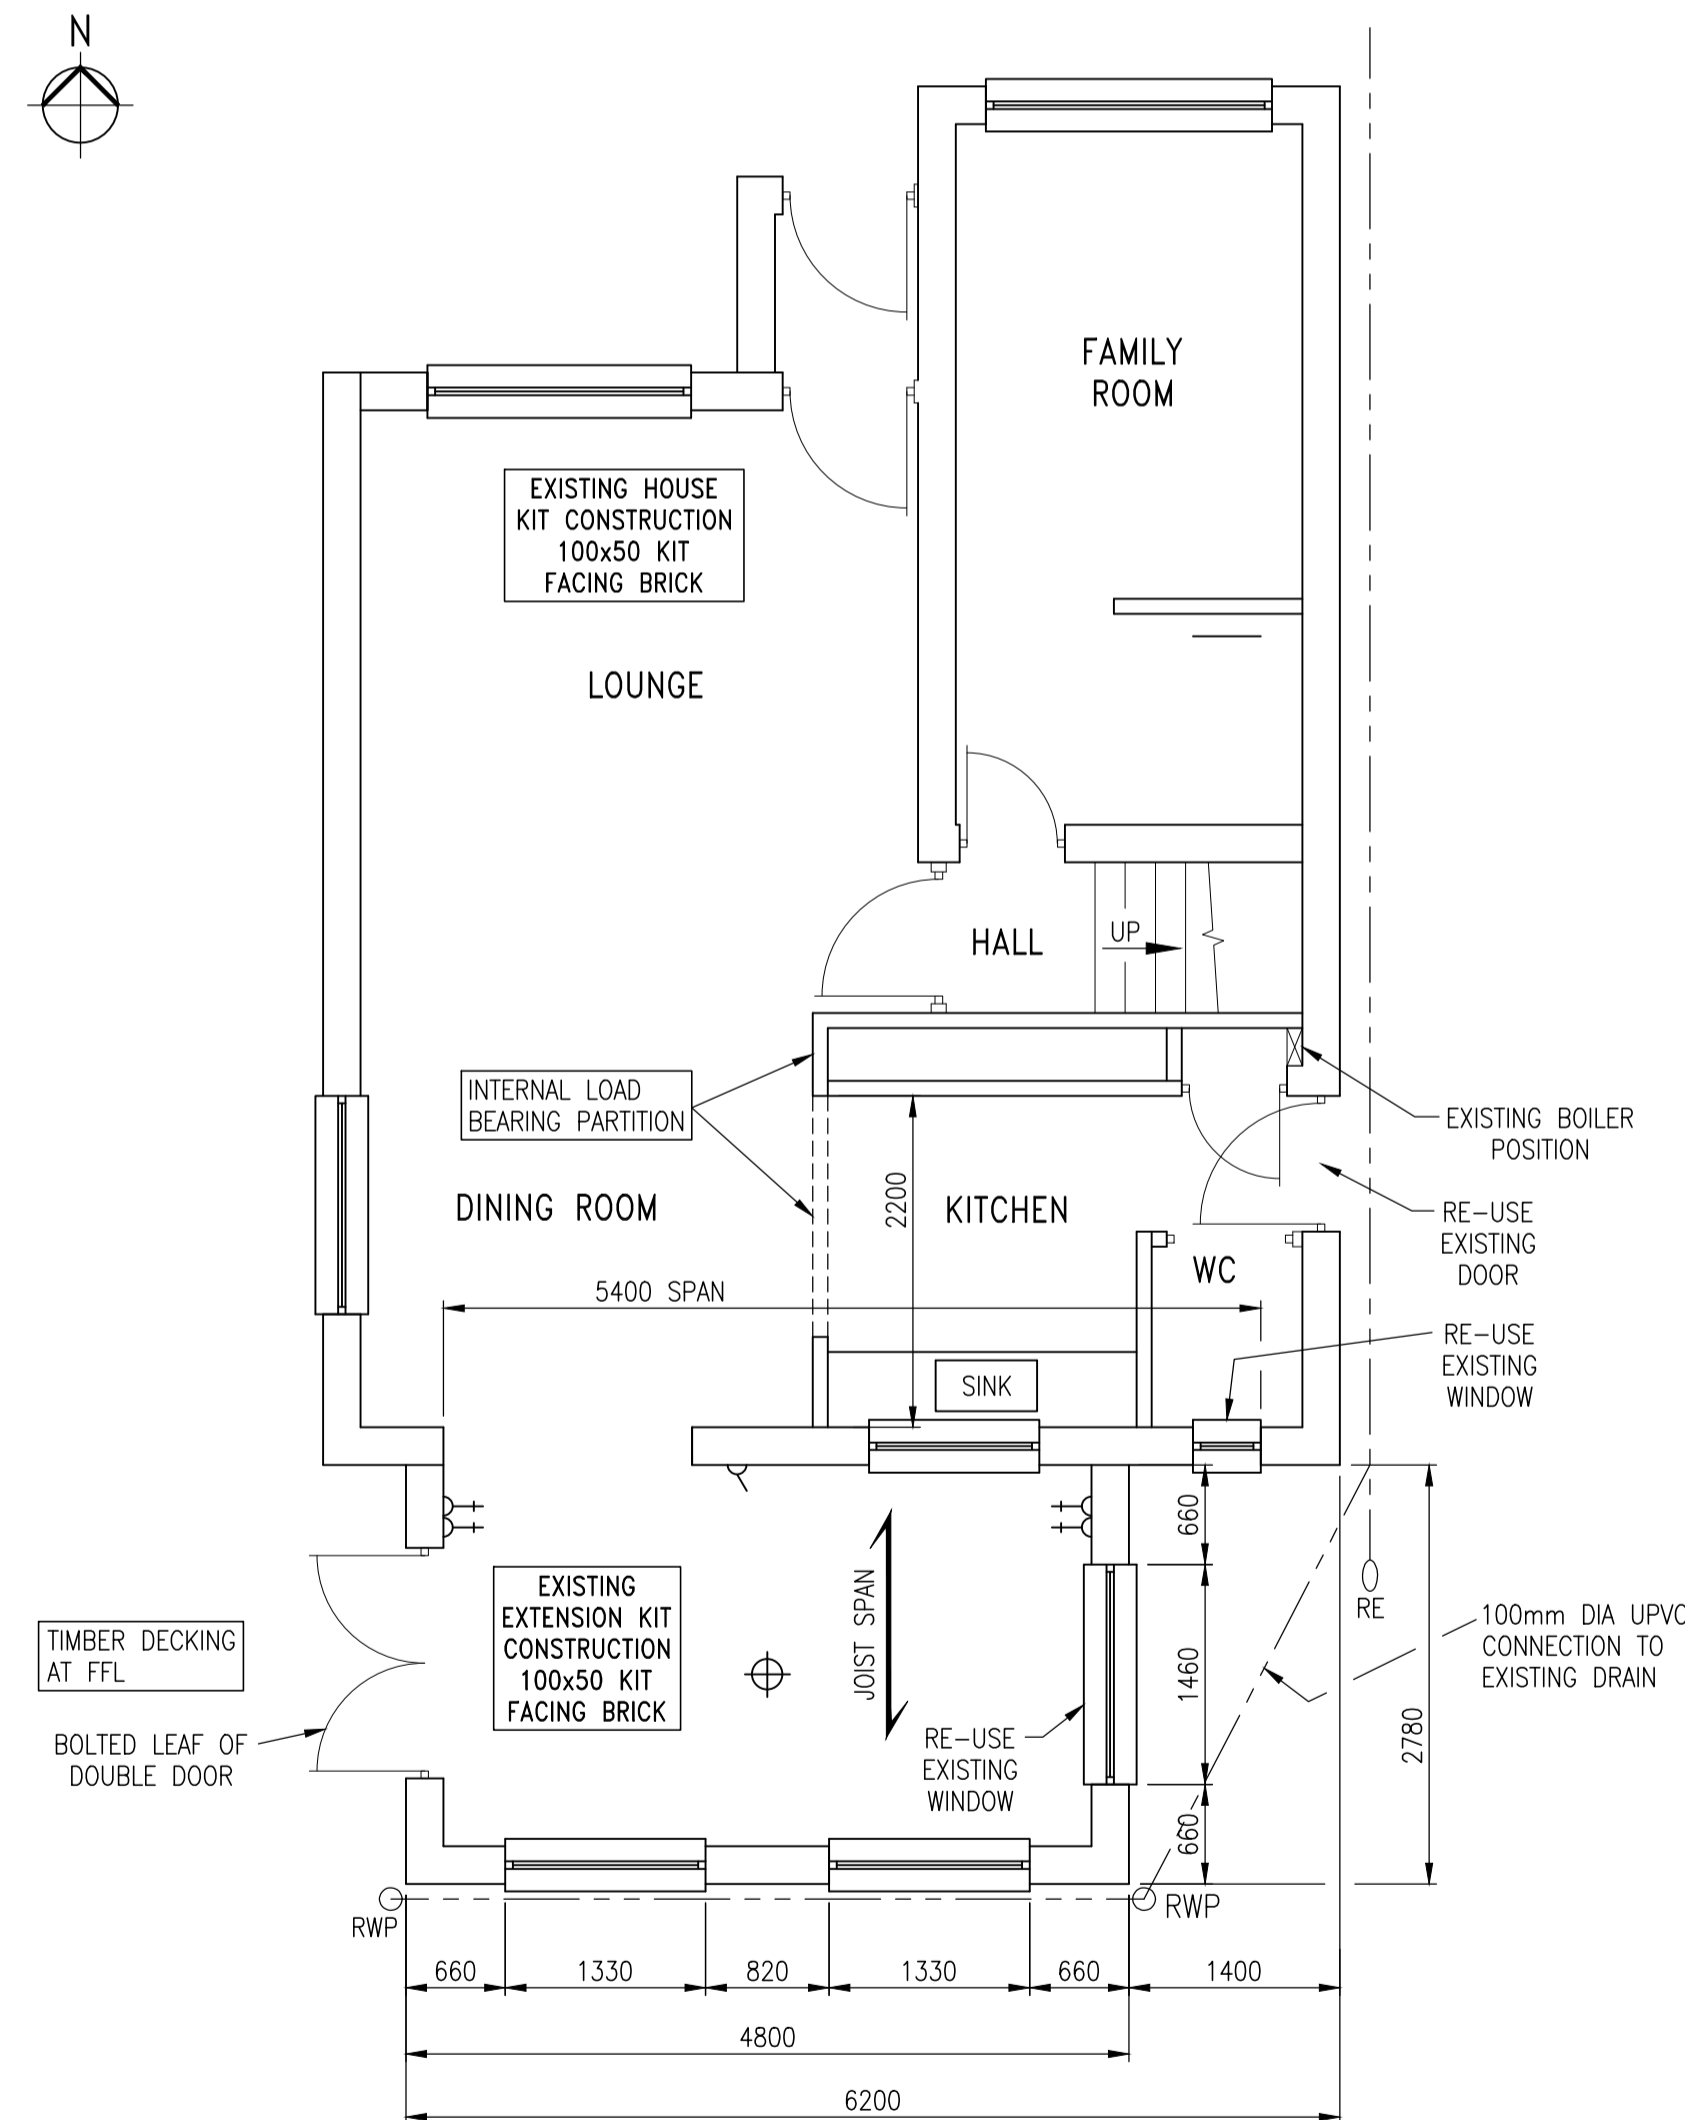

EXISTING GROUND FLOOR PLAN  
SCALE 1:50 @ A1



CLIENT  
Mr. and Mrs. G. Anderson  
77 Saffron Crescent,  
Netherton, Wishaw,  
ML2 OFA

PROJECT  
Alterations and Enlargement of  
Single Storey Rear Extension

DRAWN BY CM	CHECKED	ISSUED FOR PLAN	SCALE 1:50 @ A1	DATE FEB 22
----------------	---------	--------------------	-----------------------	-------------------

TITLE  
Existing Ground Floor Plan and Elevations

DRAWING No. 2022-02-002	REV -
----------------------------	----------