




Front Elevation

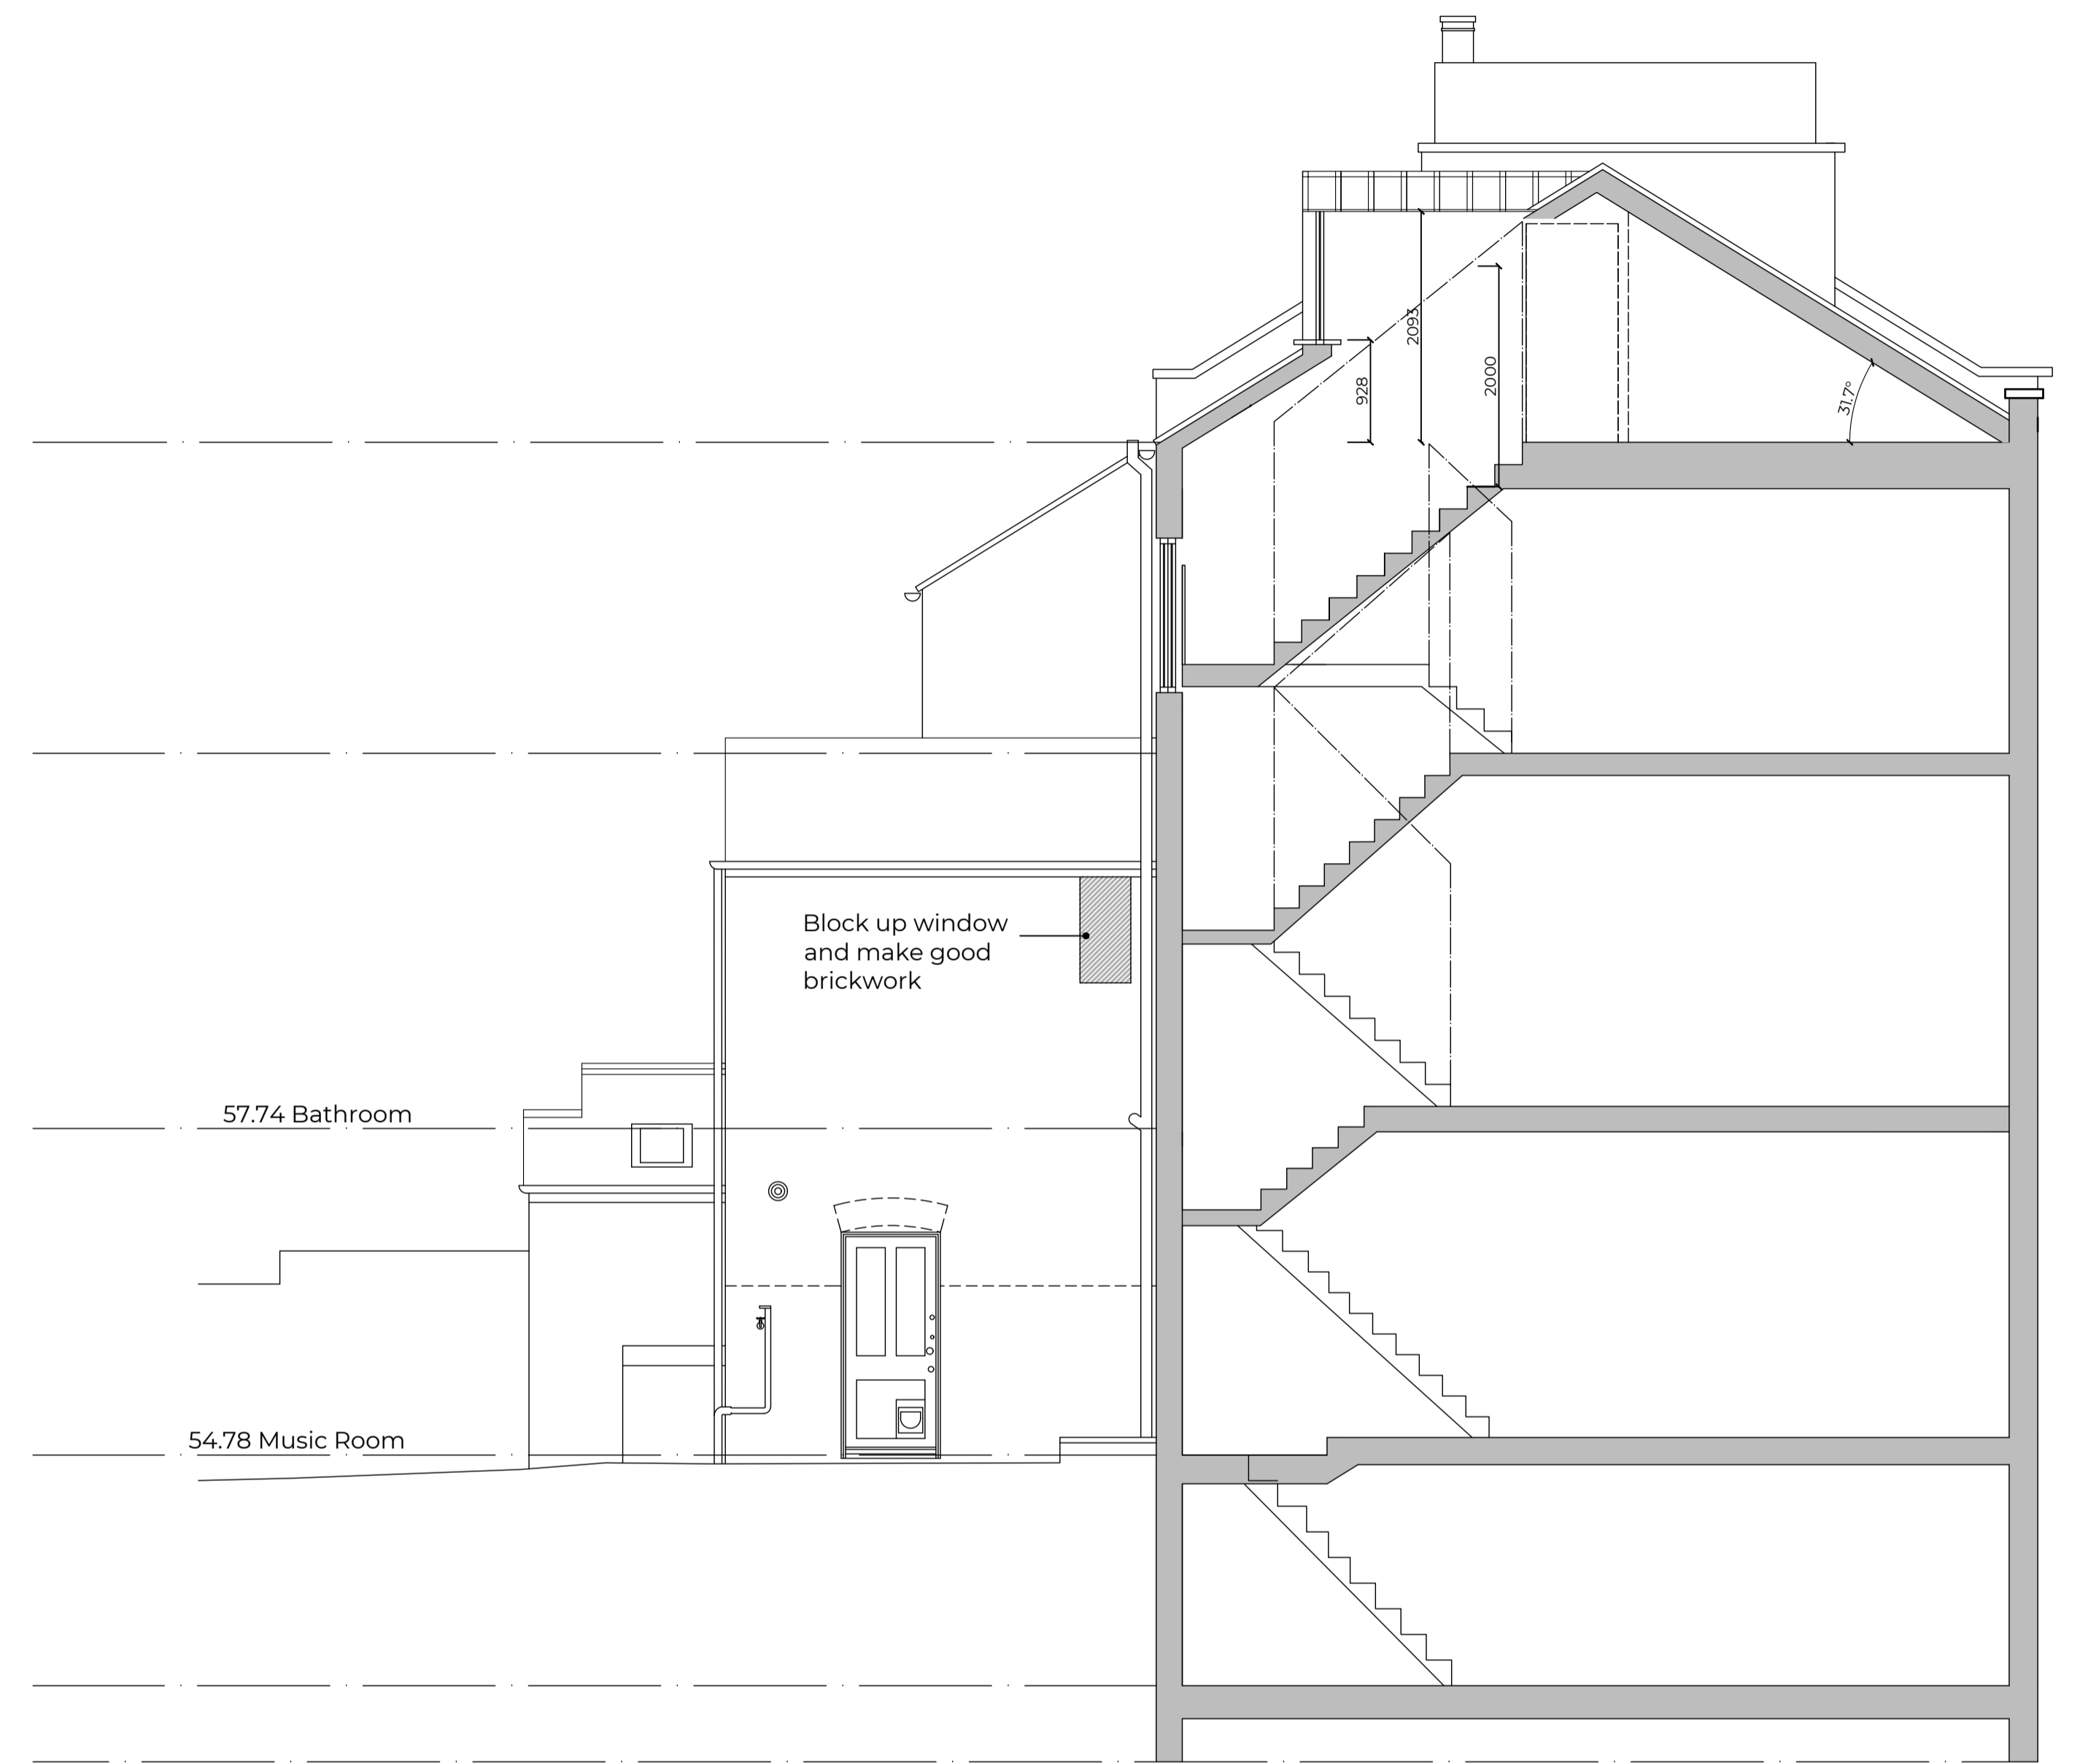

Side elevation / Section

B	Nov 21	Revised
A	Oct 21	Revised
Rev	Date	Comments



Job
Proposed alterations and extensions at 41
Portland Street, Leamington Spa, CV32
5EY

Dwg Title
Elevations as proposed

Scale 1:50@A1	Date Oct 2021
-------------------------	-------------------------

Job No. 043	No. 008	Rev. B
-----------------------	-------------------	------------------

DISCLAIMER
This drawing was prepared for the Client, Project & Site stated above and for the purposes
set out in the Project Particulars.
This drawing is to be read in conjunction with all relevant drawings and specifications.
All measurements are to be checked on site and any discrepancies reported to the
MACDOUGALL ARCHITECTURE