




East Elevation as proposed

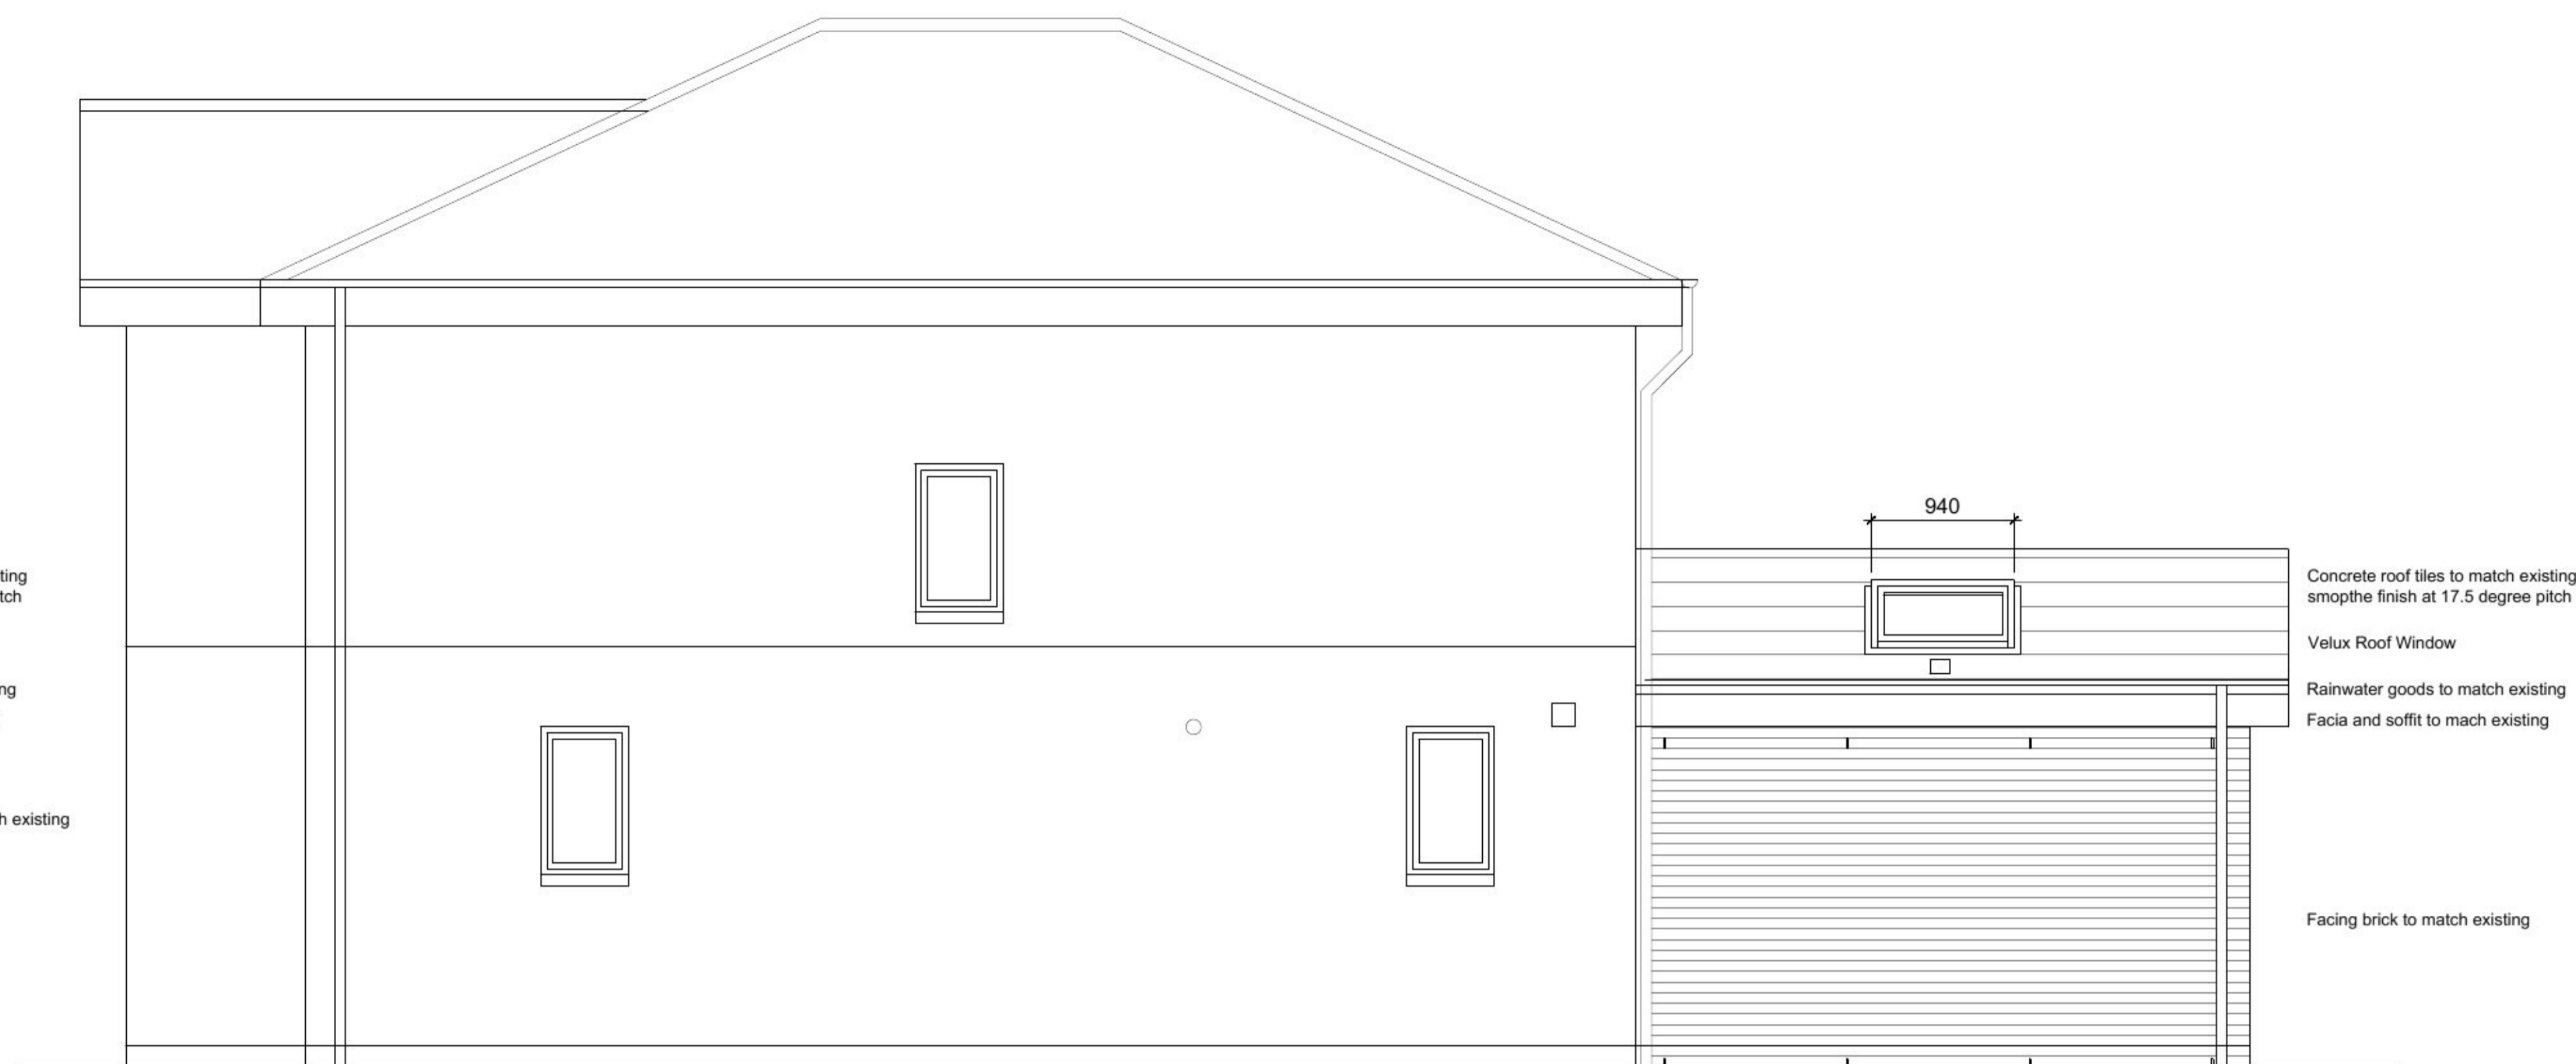

South Elevation as proposed

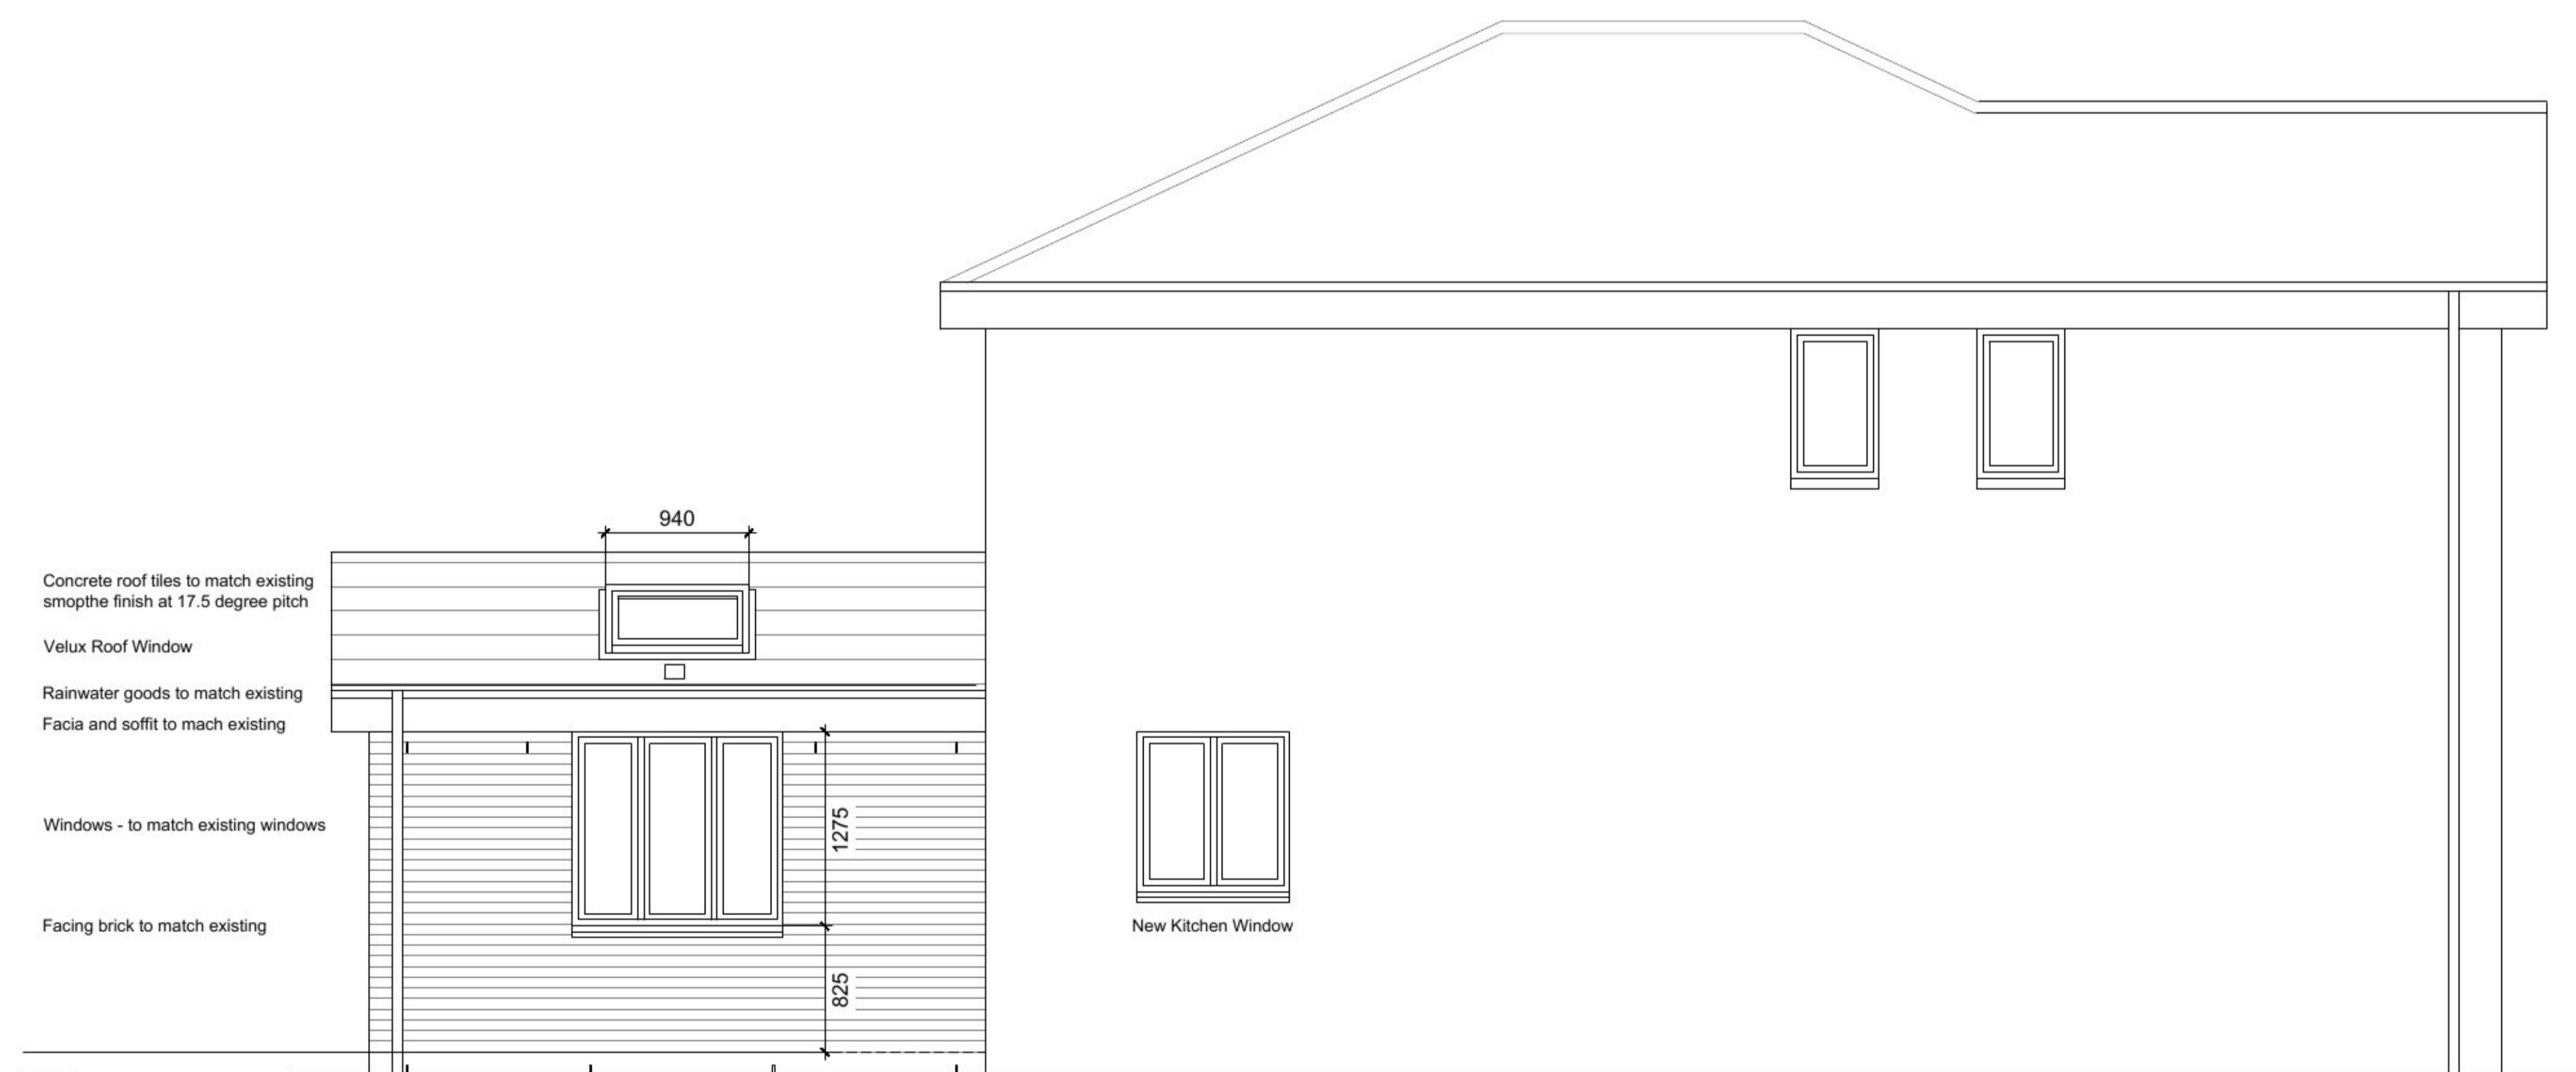

North Elevation as proposed

 

Client: Mr Attah		Project: Rear Extension 22 Craigmuir Place, Glasgow		Drawing Title: Elevations as Proposed	
Purpose of Issue: LA Approvals	Job No: 261	Drawing No: 04	Rev: -	Scale @ A3: 1:50	Date: Jan 22
			Drawn: DM		

