


- NOTES
1. NOT TO BE USED FOR CONSTRUCTION
  2. ALL DIMENSIONS TO BE CHECKED ON SITE
  3. DO NOT SCALE OFF DRAWING

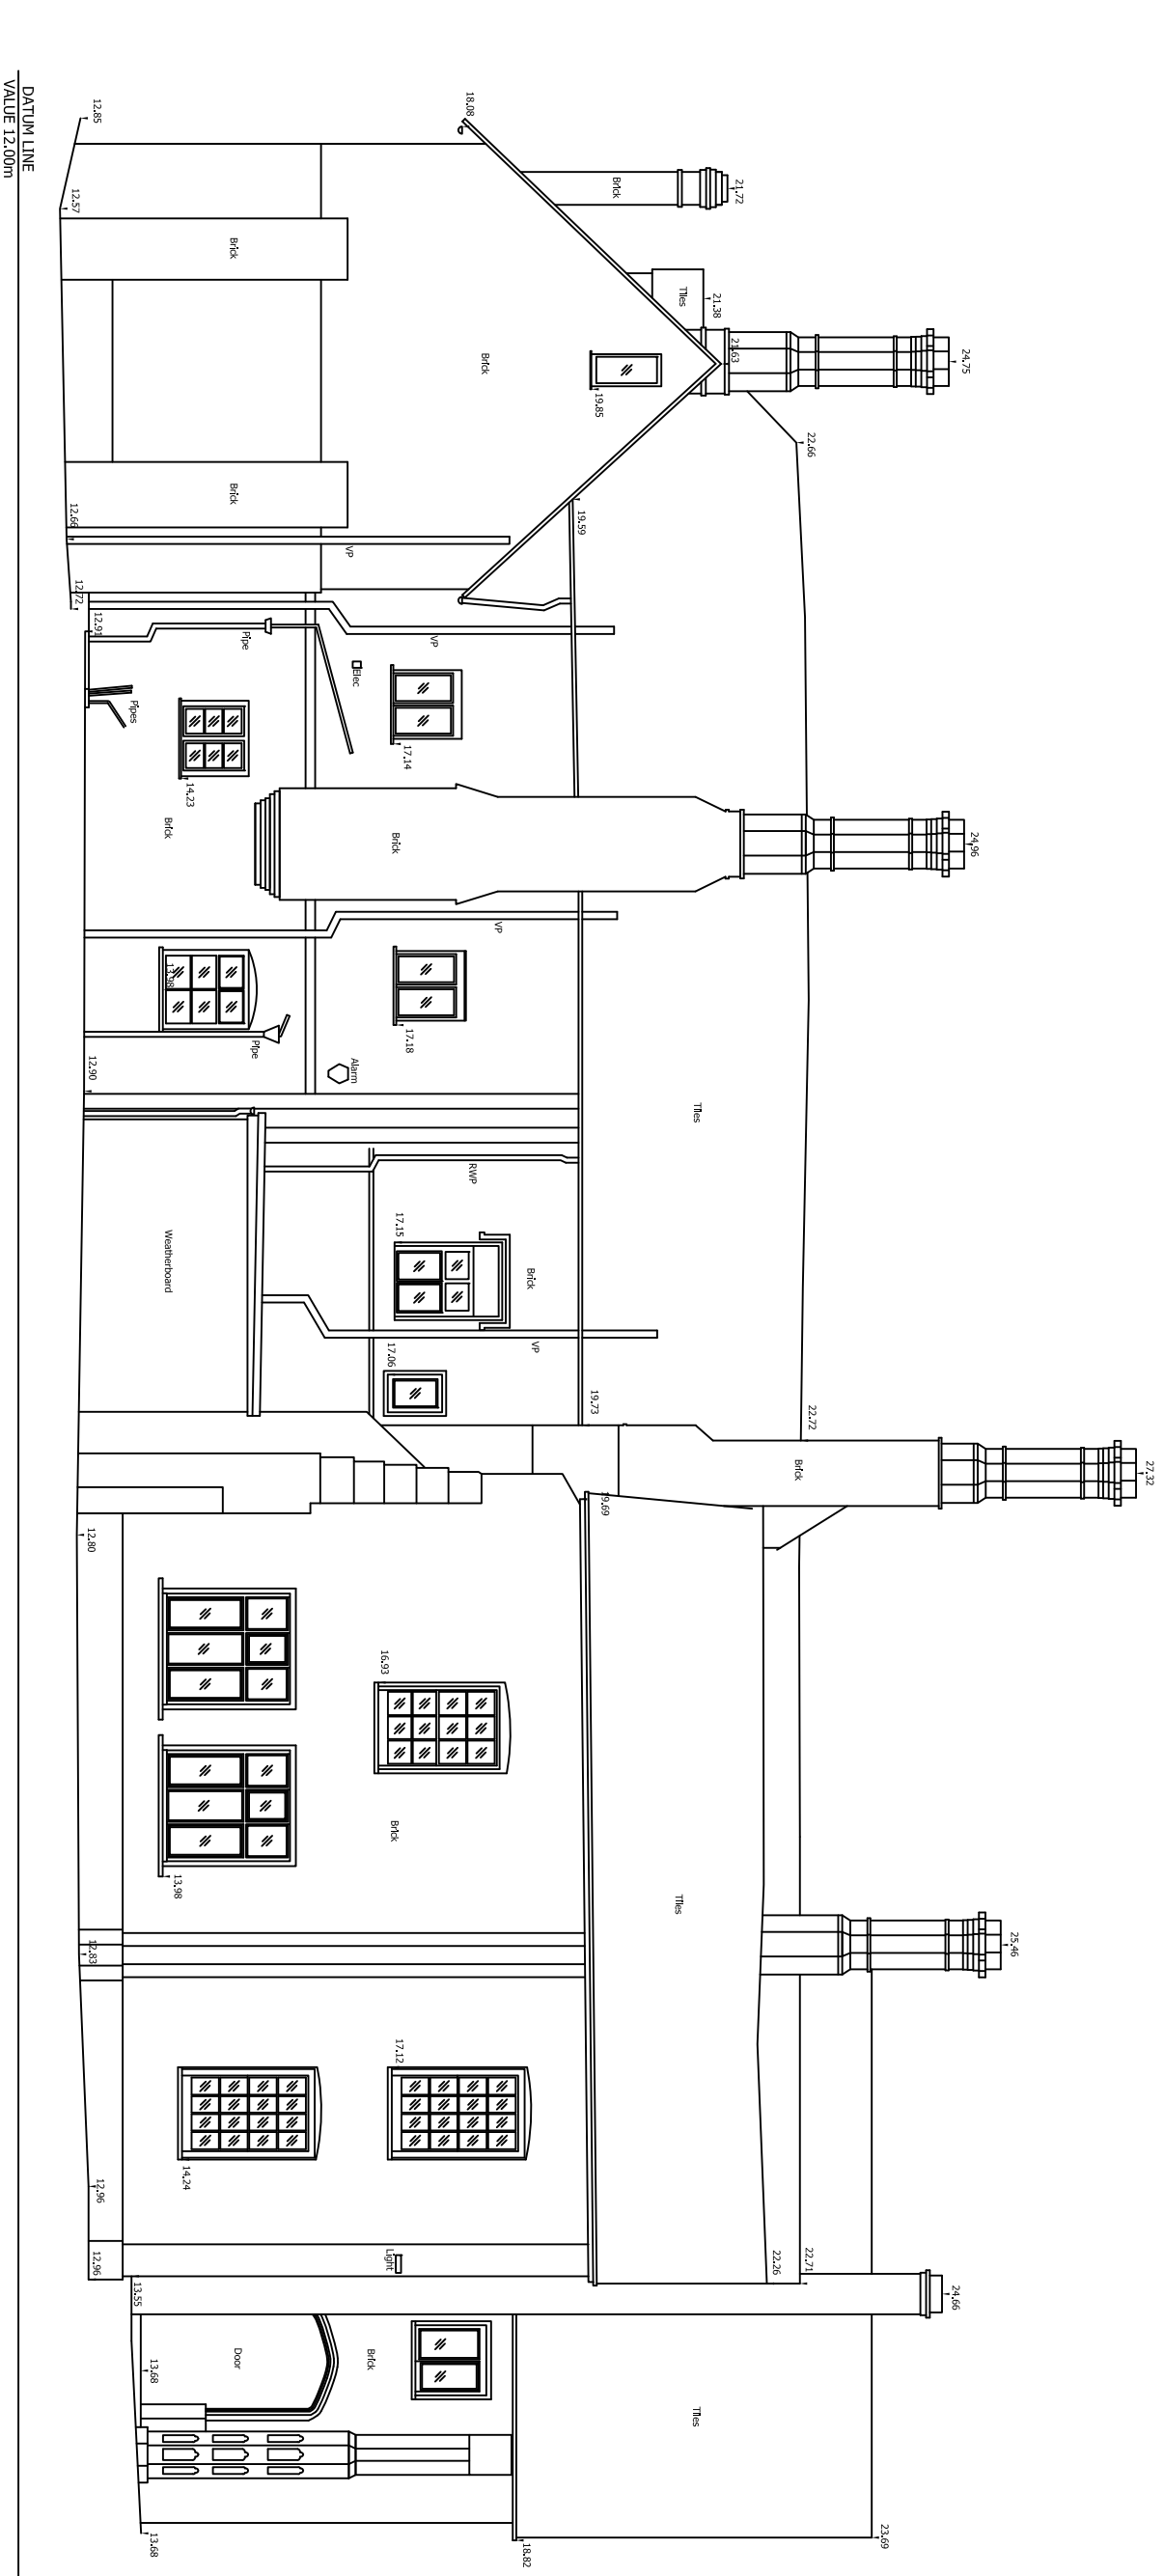

EAST ELEVATION



SCALE 1:100

REV	BRIEF DETAILS	DATE

EXISTING EAST ELEVATION

for  
MR & MRS SCOTT  
SHELLEY HALL  
IPSWICH  
IP7 5DX

© The copyright of this drawing  
belongs to Kay Pilsbury Thomas

NO	SCALE	DATE	REV	CHECKED
1938 / SD / 105	1 : 100 @ A3	NOV'20		ST

**KAY PILSBURY THOMAS ARCHITECTS**  
 TEL: 01799 599208 FAX: 01799 599655  
 www.kpt.co.uk info@kpt.co.uk  
 HONEYLANDS, RADWINNER, SAFFRON WALDEN, ESSEX, CB10 2TJ