



Rear Elevation

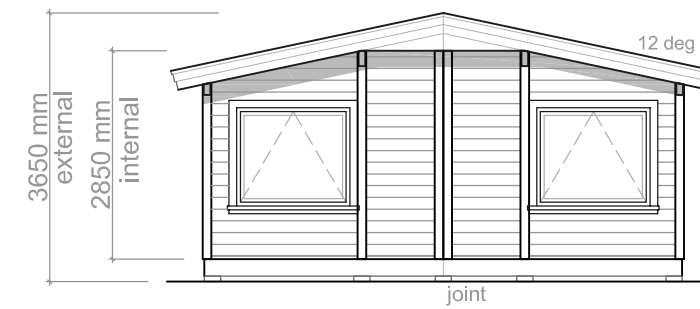


Side Elevation




Front Elevation

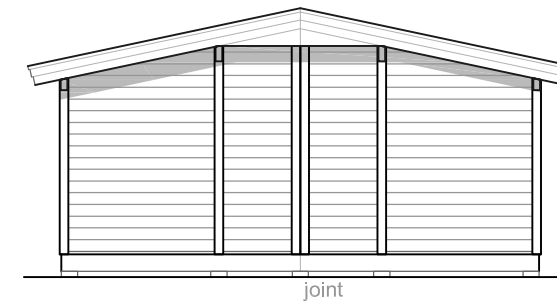

Side Elevation

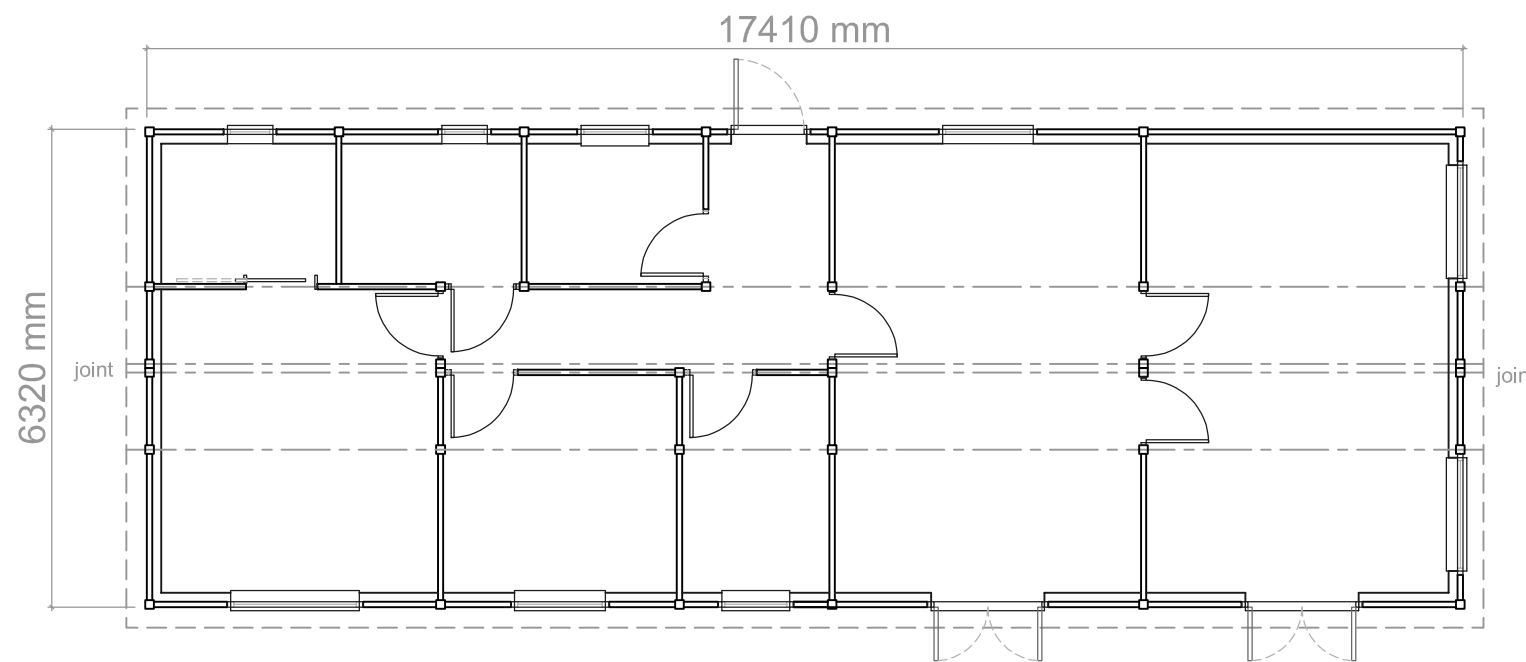

Floor Plan

 

Roof Plan
1:200

Client
Mrs. S. Locock,
 Green Gates, Whitsbury,
 Fordingbridge, SP6 3PX

Project
**Transportable Mobile Home to
 BS3632:2015
 Floor Plan and Elevations**

| | | | |
|------------------------------------|-------|---------|----------|
| Scale (for Planning purposes only) | Drawn | Checked | Date |
| 1:100 @ A3 | kk | | Jan 2022 |

The copyright of this drawing remains the property of Norwegian Log Buildings Ltd and must not be transferred to a third party without the written permission of the copyright holders. © Copyright.

| | | |
|----------|-----------|------|
| Drg. No. | 221144-02 | Rev. |
|----------|-----------|------|