

DRAWN AT A3

**DB DESIGN & DRAUGHTING**  
 6 GREBE CLOSE  
 SOUTH BEACH  
 BLYTH  
 NORTHUMBERLAND  
 NE24 3QU

tel: 07391 407 370  
 email: info.dbdd@gmail.com


CLIENT:  
**MR PROCTOR**  
**HEALEYWOOD FARM**  
**HEPSCOTT**  
**MORPETH**  
**NE61 6NW**

PROJECT:  
**PROPOSED SINGLE STOREY SIDE**  
**EXTENSION**

DRG TITLE:  
**KEY PLAN**  
 SCALE 1:5000

DRG No:  
**2021-047-01**

| REV | DATE       | DESCRIPTION           |
|-----|------------|-----------------------|
| 0   | 31/01/2022 | ORIGINAL FOR PLANNING |

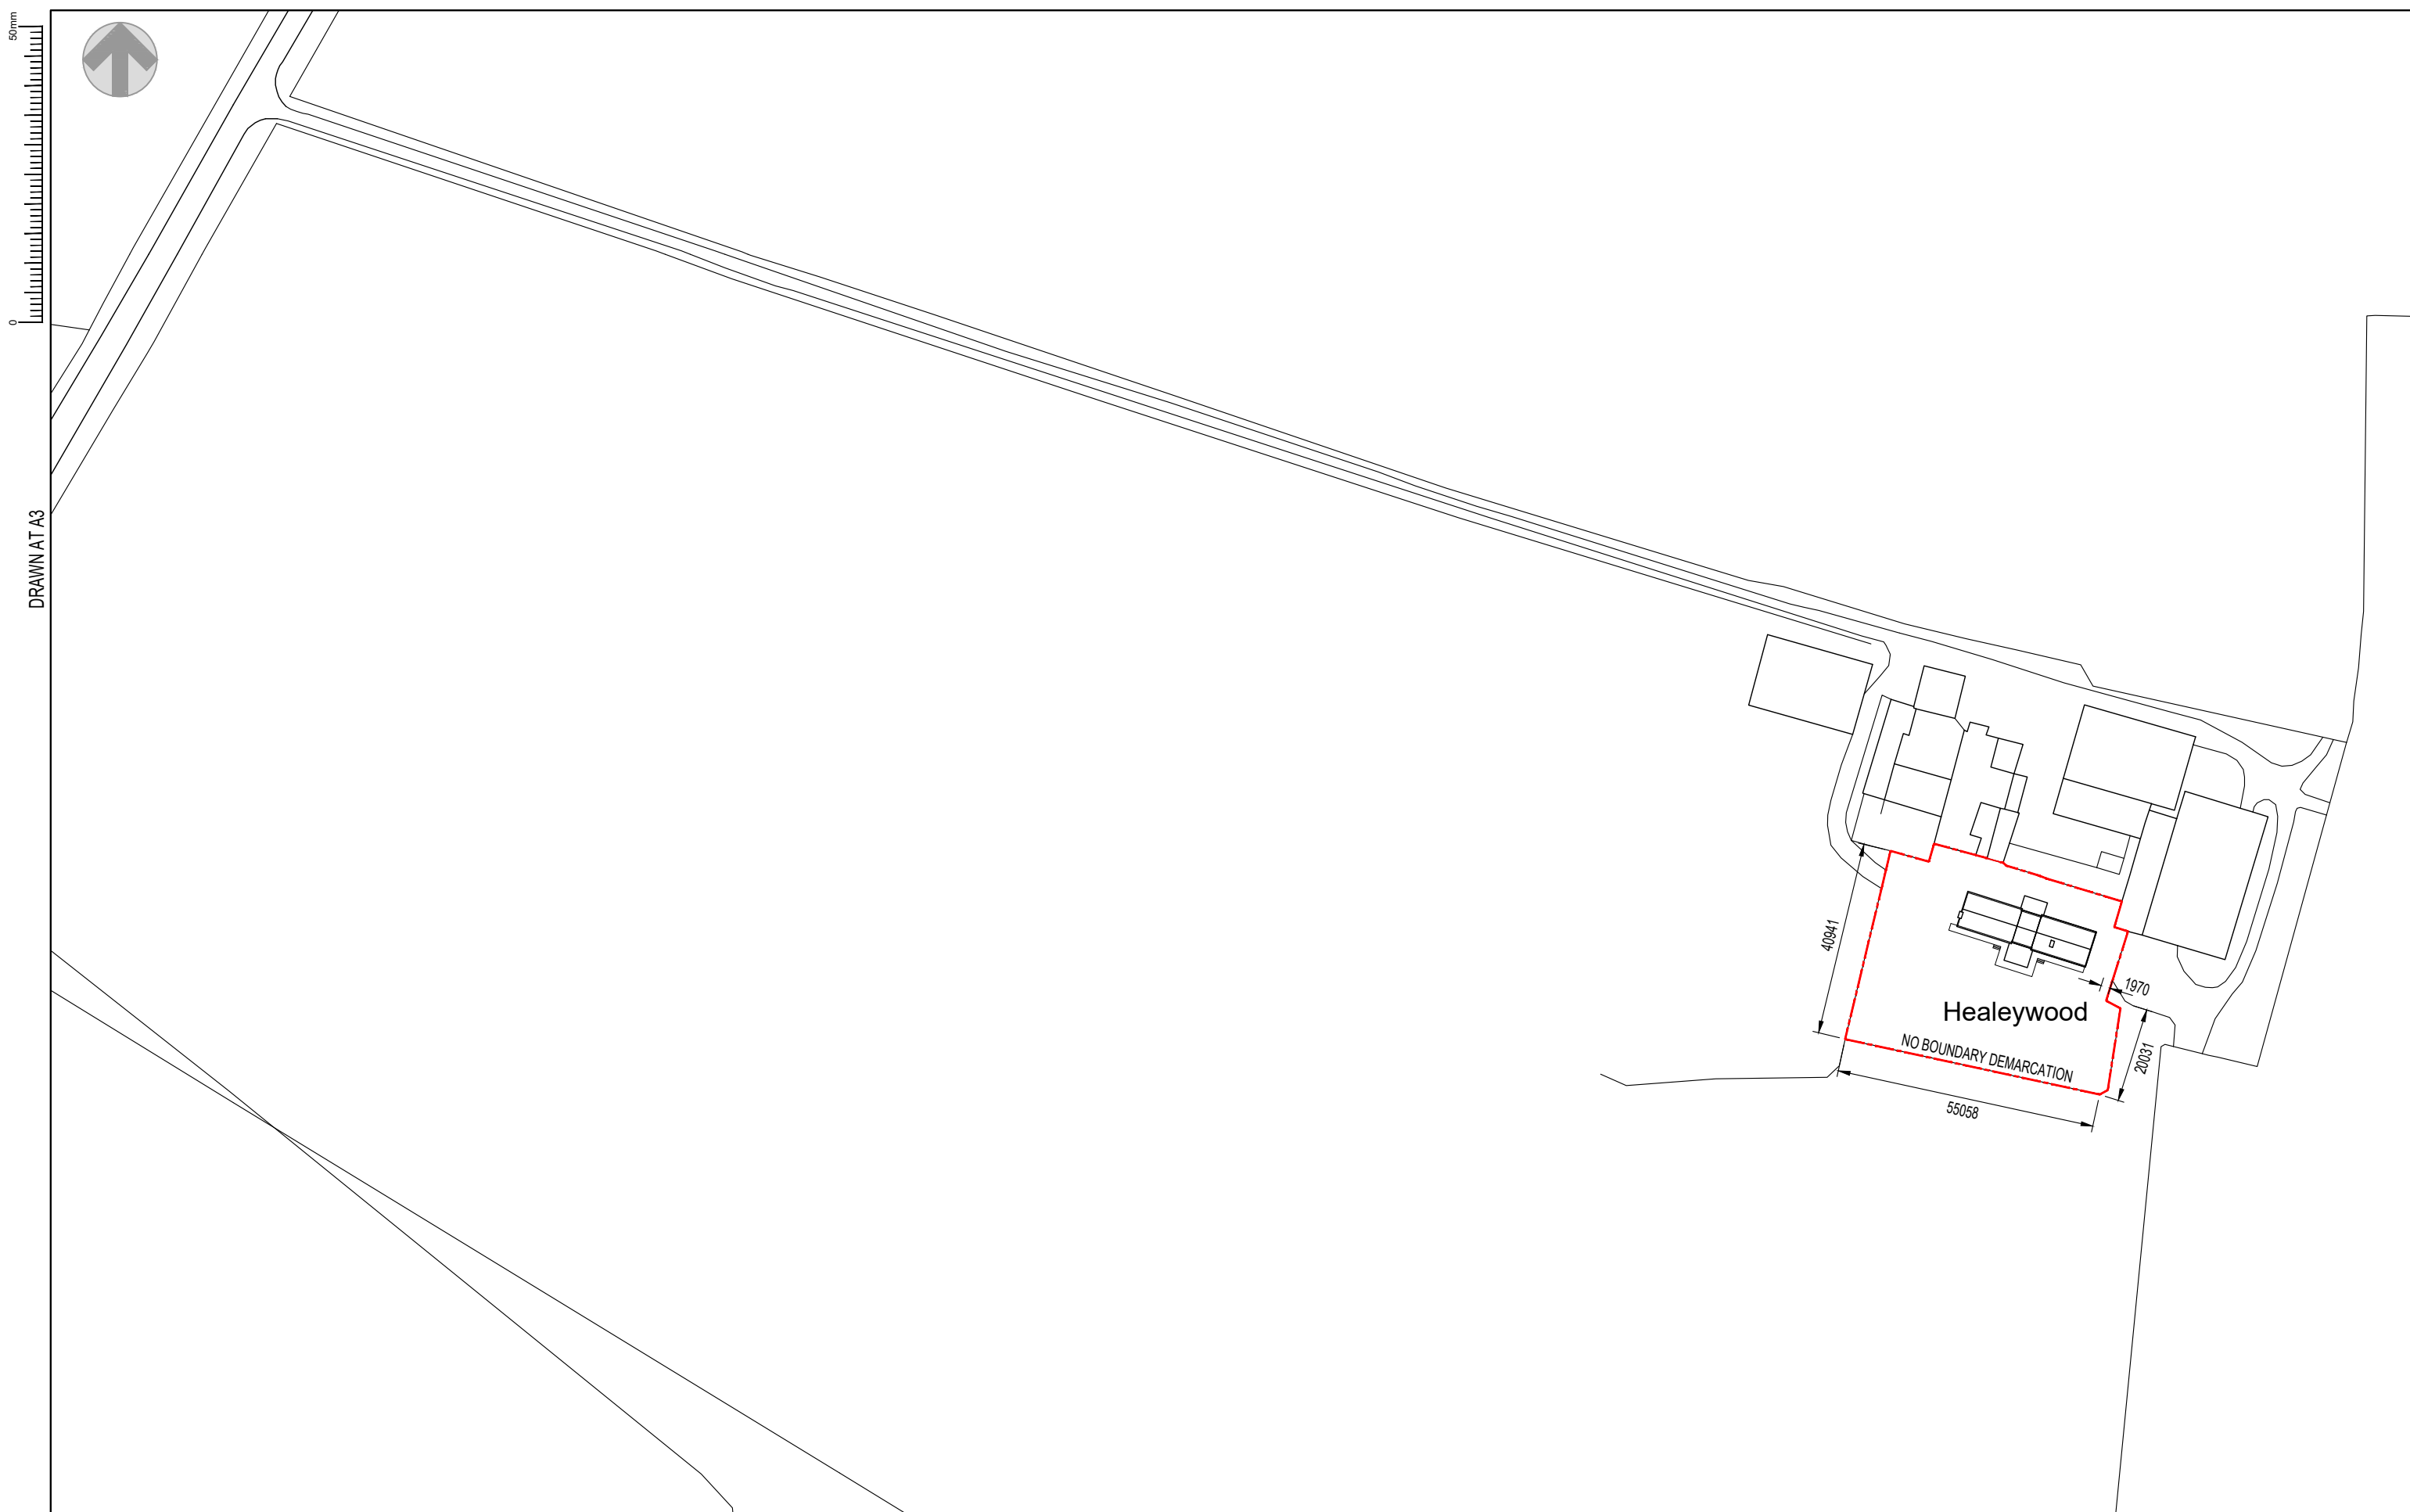

50mm  
DRAWN AT A3

**DB DESIGN & DRAUGHTING**  
 6 GREBE CLOSE  
 SOUTH BEACH  
 BLYTH  
 NORTHUMBERLAND  
 NE24 3QU

**A3**  
 tel:  
 email:

mob: 07391 407 370  
 info: dbdd@gmail.com

CLIENT:  
**MR PROCTOR**  
**HEALEYWOOD FARM**  
**HEPSCOTT**  
**MORPETH**  
**NE61 6NW**


PROJECT:  
**PROPOSED SINGLE STOREY SIDE**  
**EXTENSION**

DRG TITLE:  
**LOCATION PLAN**  
 SCALE 1:1250

DRG No:  
**2021-047-02**


| REV | DATE       | DESCRIPTION           |
|-----|------------|-----------------------|
| 0   | 31/01/2022 | ORIGINAL FOR PLANNING |

50mm  
0  
DRAWN AT A3

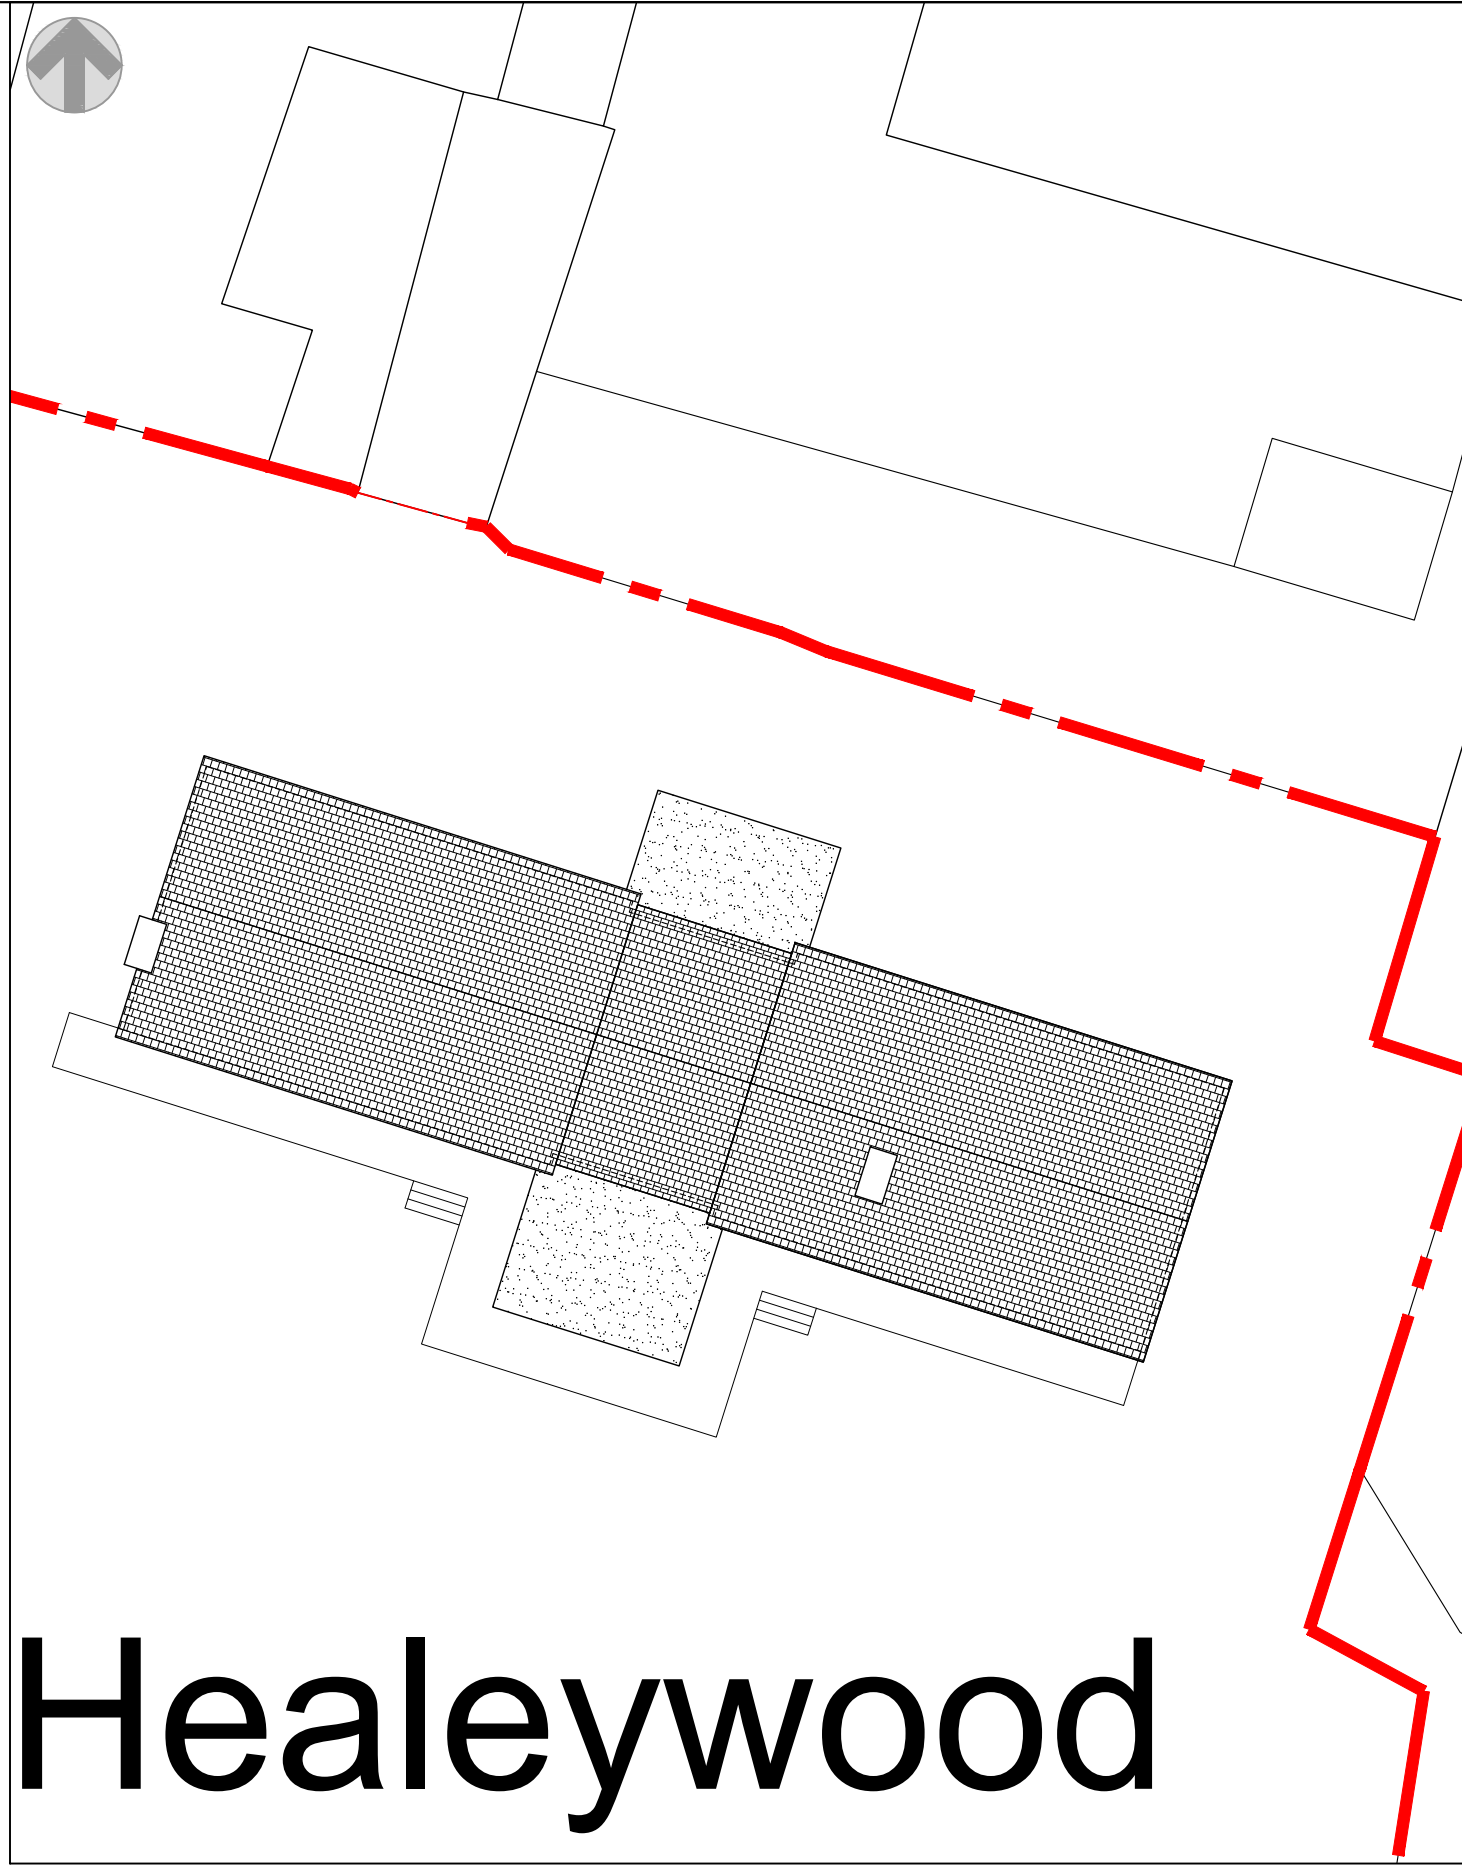

# Healeywood

EXISTING PLOT PLAN  
1:200

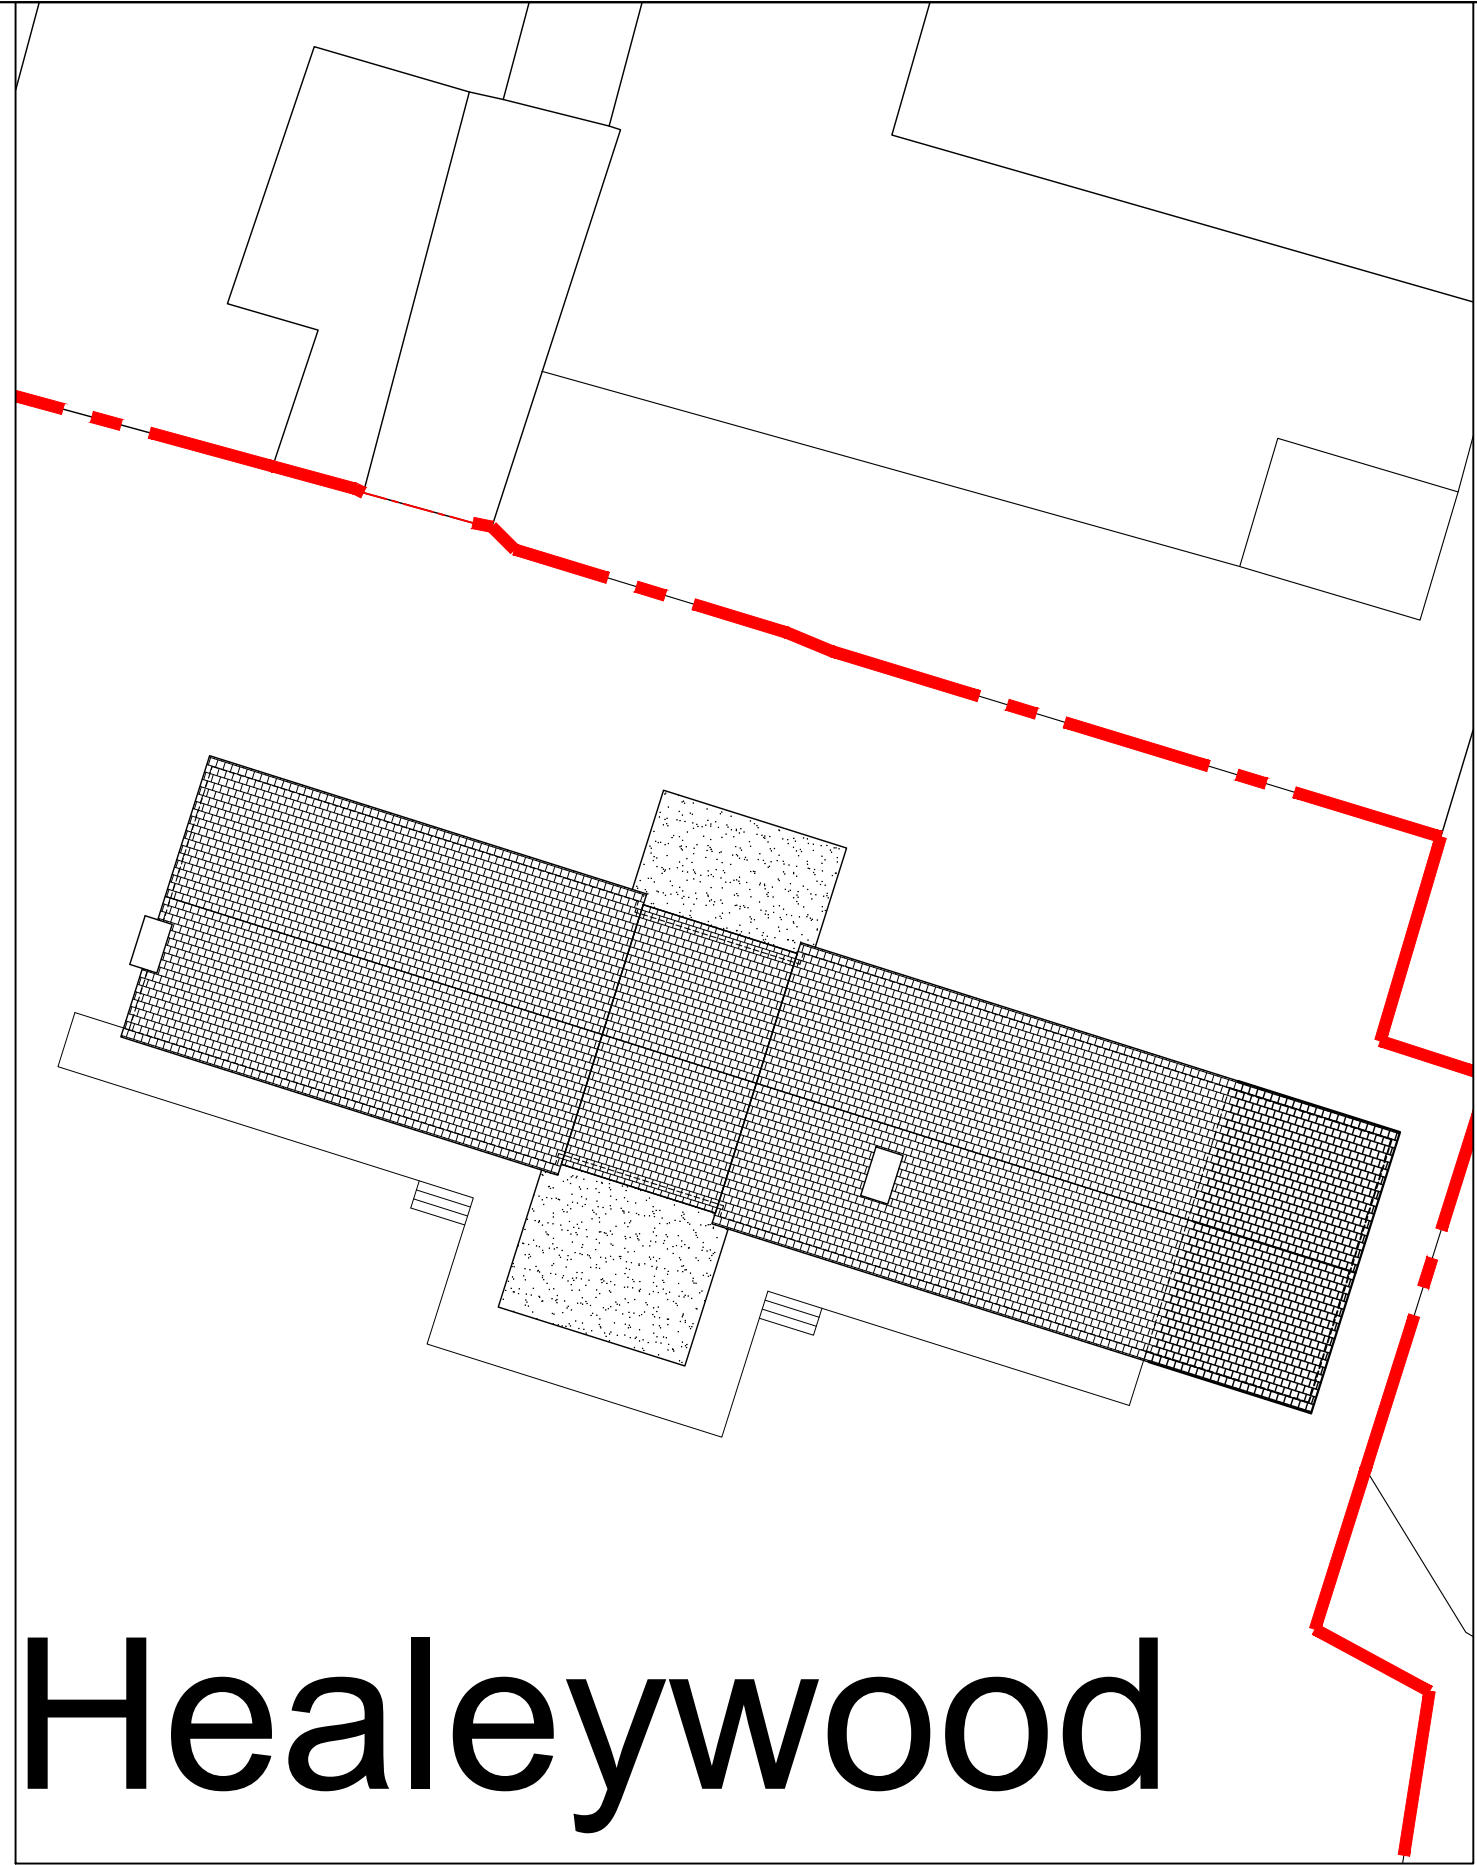

# Healeywood

PROPOSED PLOT PLAN  
1:200

**DB DESIGN & DRAUGHTING**  
 6 GREBE CLOSE  
 SOUTH BEACH  
 BLYTH  
 NORTHUMBERLAND  
 NE24 3QU

tel: 07391 407 370  
 email: info.dbdd@gmail.com

CLIENT:  
 MR PROCTOR  
 HEALEYWOOD FARM  
 HEPSCOTT  
 MORPETH  
 NE61 6NW

PROJECT:  
 PROPOSED SINGLE STOREY SIDE  
 EXTENSION


DRG TITLE:  
 PLOT PLANS

DRG No:  
 2021-047-03

| REV | DATE       | DESCRIPTION           |
|-----|------------|-----------------------|
| 0   | 31/01/2022 | ORIGINAL FOR PLANNING |

50mm

DRAWN AT A3

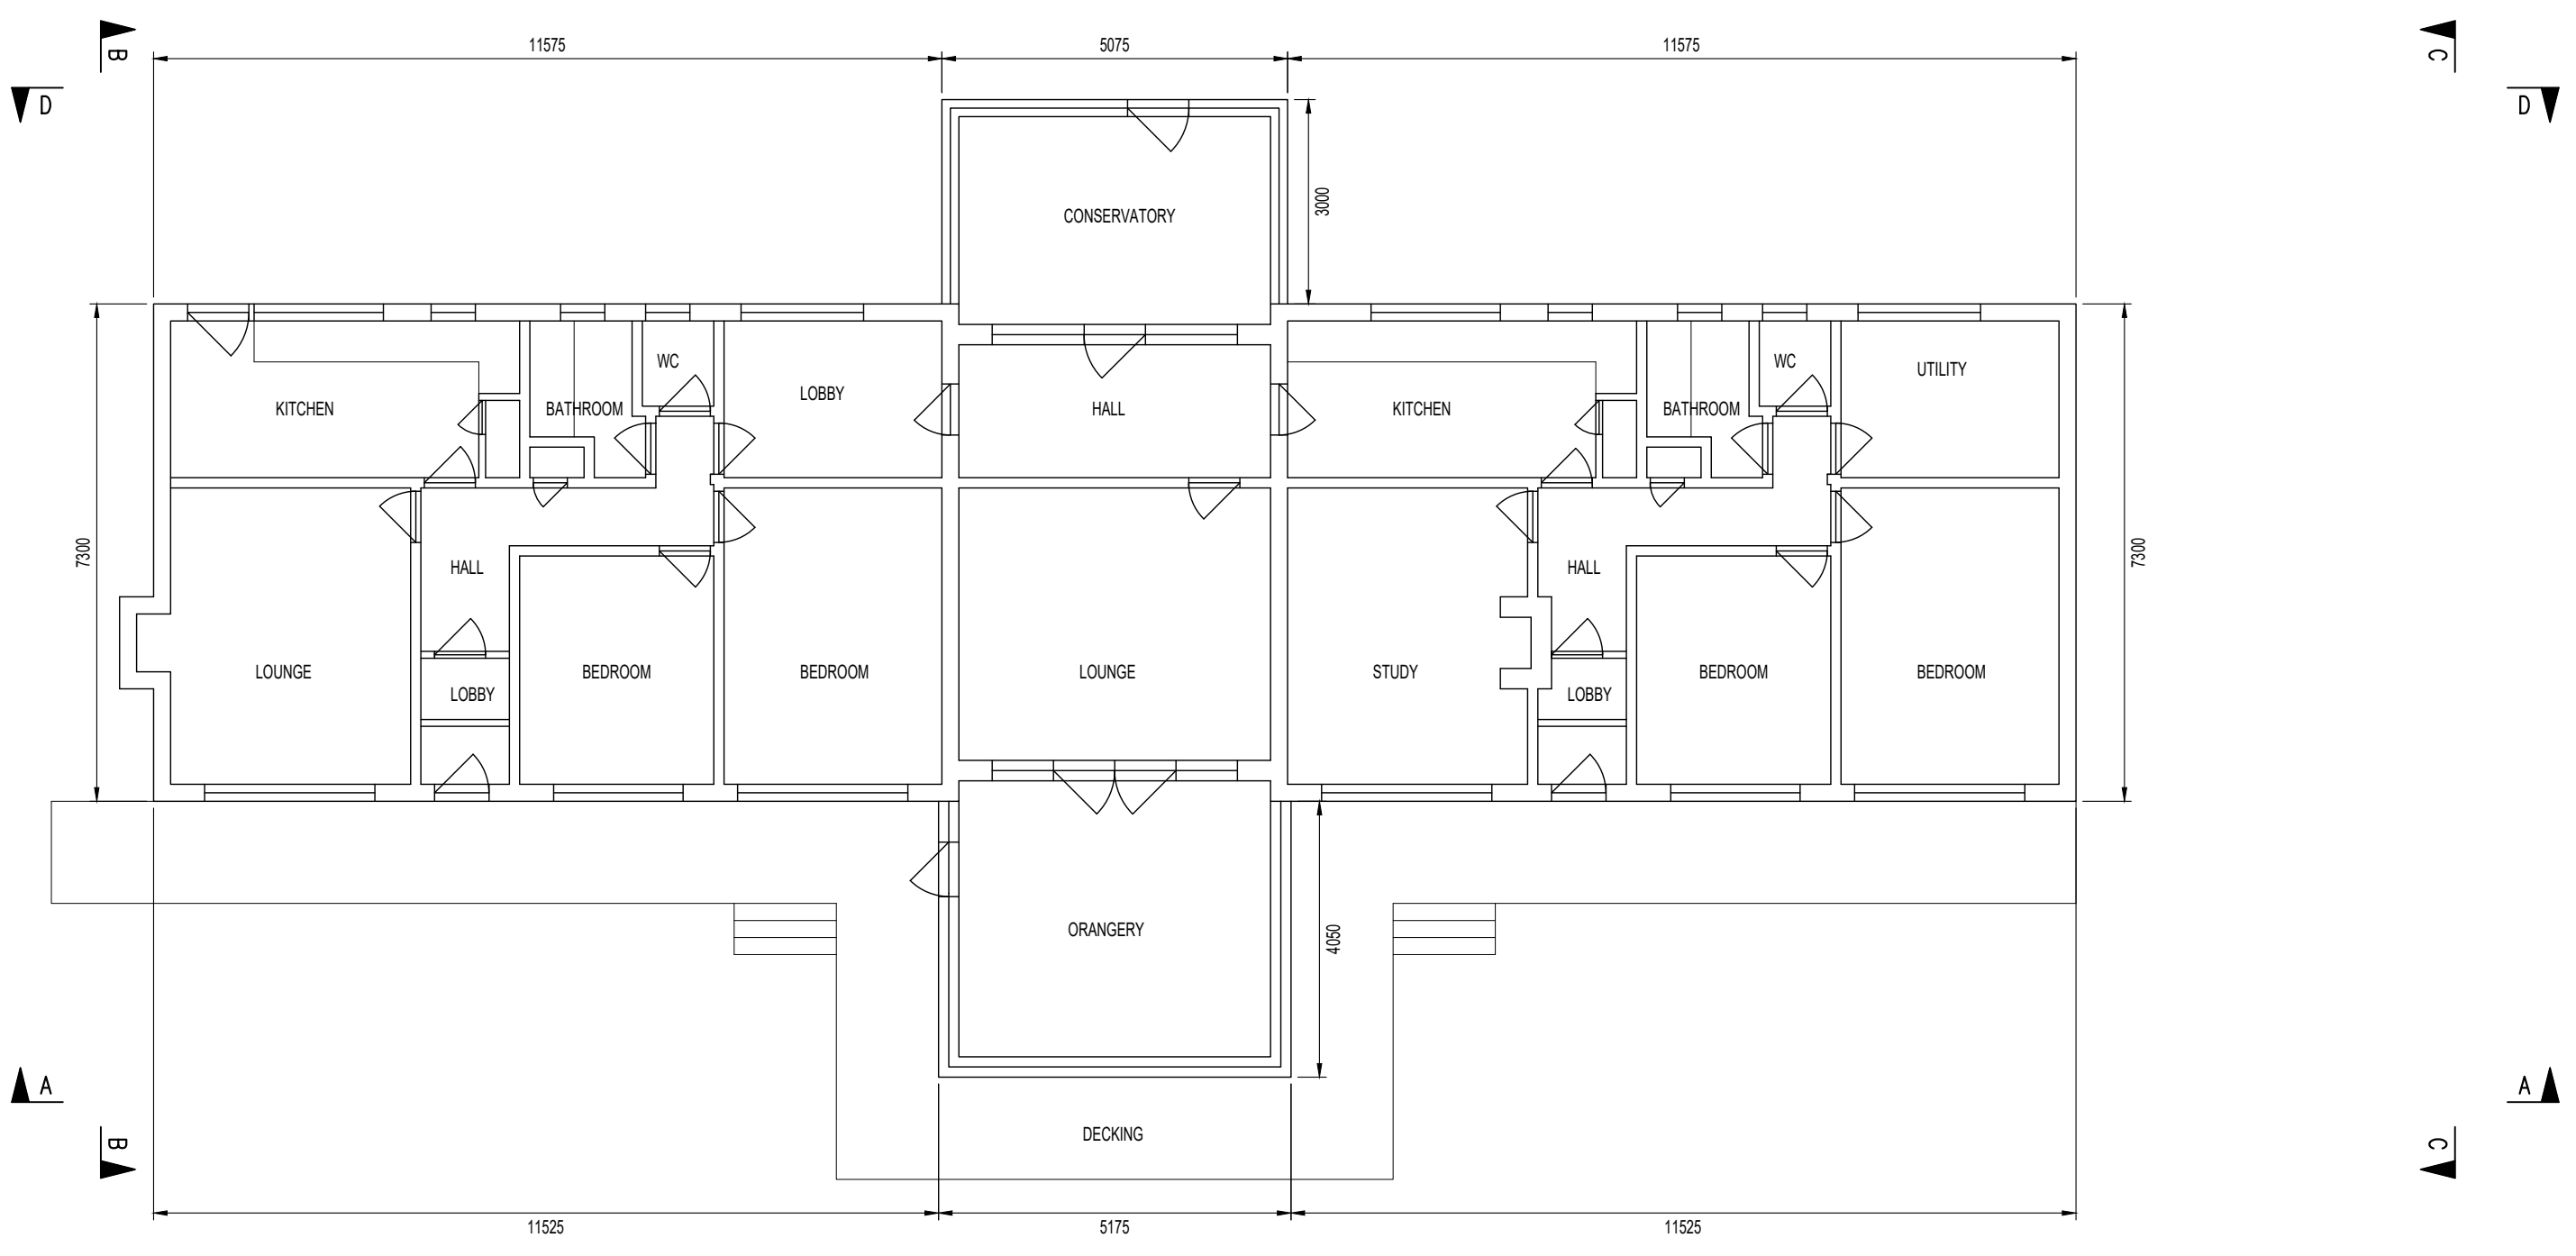


EXISTING GROUND FLOOR PLAN  
SCALE 1:100


|   |   |   |  |  |                        |     |            |                       |
|---|---|---|--|--|------------------------|-----|------------|-----------------------|
|  | 6 GREBE CLOSE<br>SOUTH BEACH<br>BLYTH<br>NORTHUMBERLAND<br>NE24 3QU | CLIENT:<br>MR PROCTOR<br>HEALEYWOOD FARM<br>HEPSCOTT<br>MORPETH<br>NE61 6NW | PROJECT:<br>PROPOSED SINGLE STOREY SIDE<br>EXTENSION | DRG TITLE:<br>EXISTING GROUND FLOOR PLAN | DRG No:<br>2021-047-04 |     |            |                       |
|   |   |   |  |  |                        | 0   | 31/01/2022 | ORIGINAL FOR PLANNING |
| A3  | tel:<br>email:  | mob: 07391 407 370<br>info: dbdd@gmail.com                                  |  |  |                        | REV | DATE       | DESCRIPTION           |

50mm

DRAWN AT A3

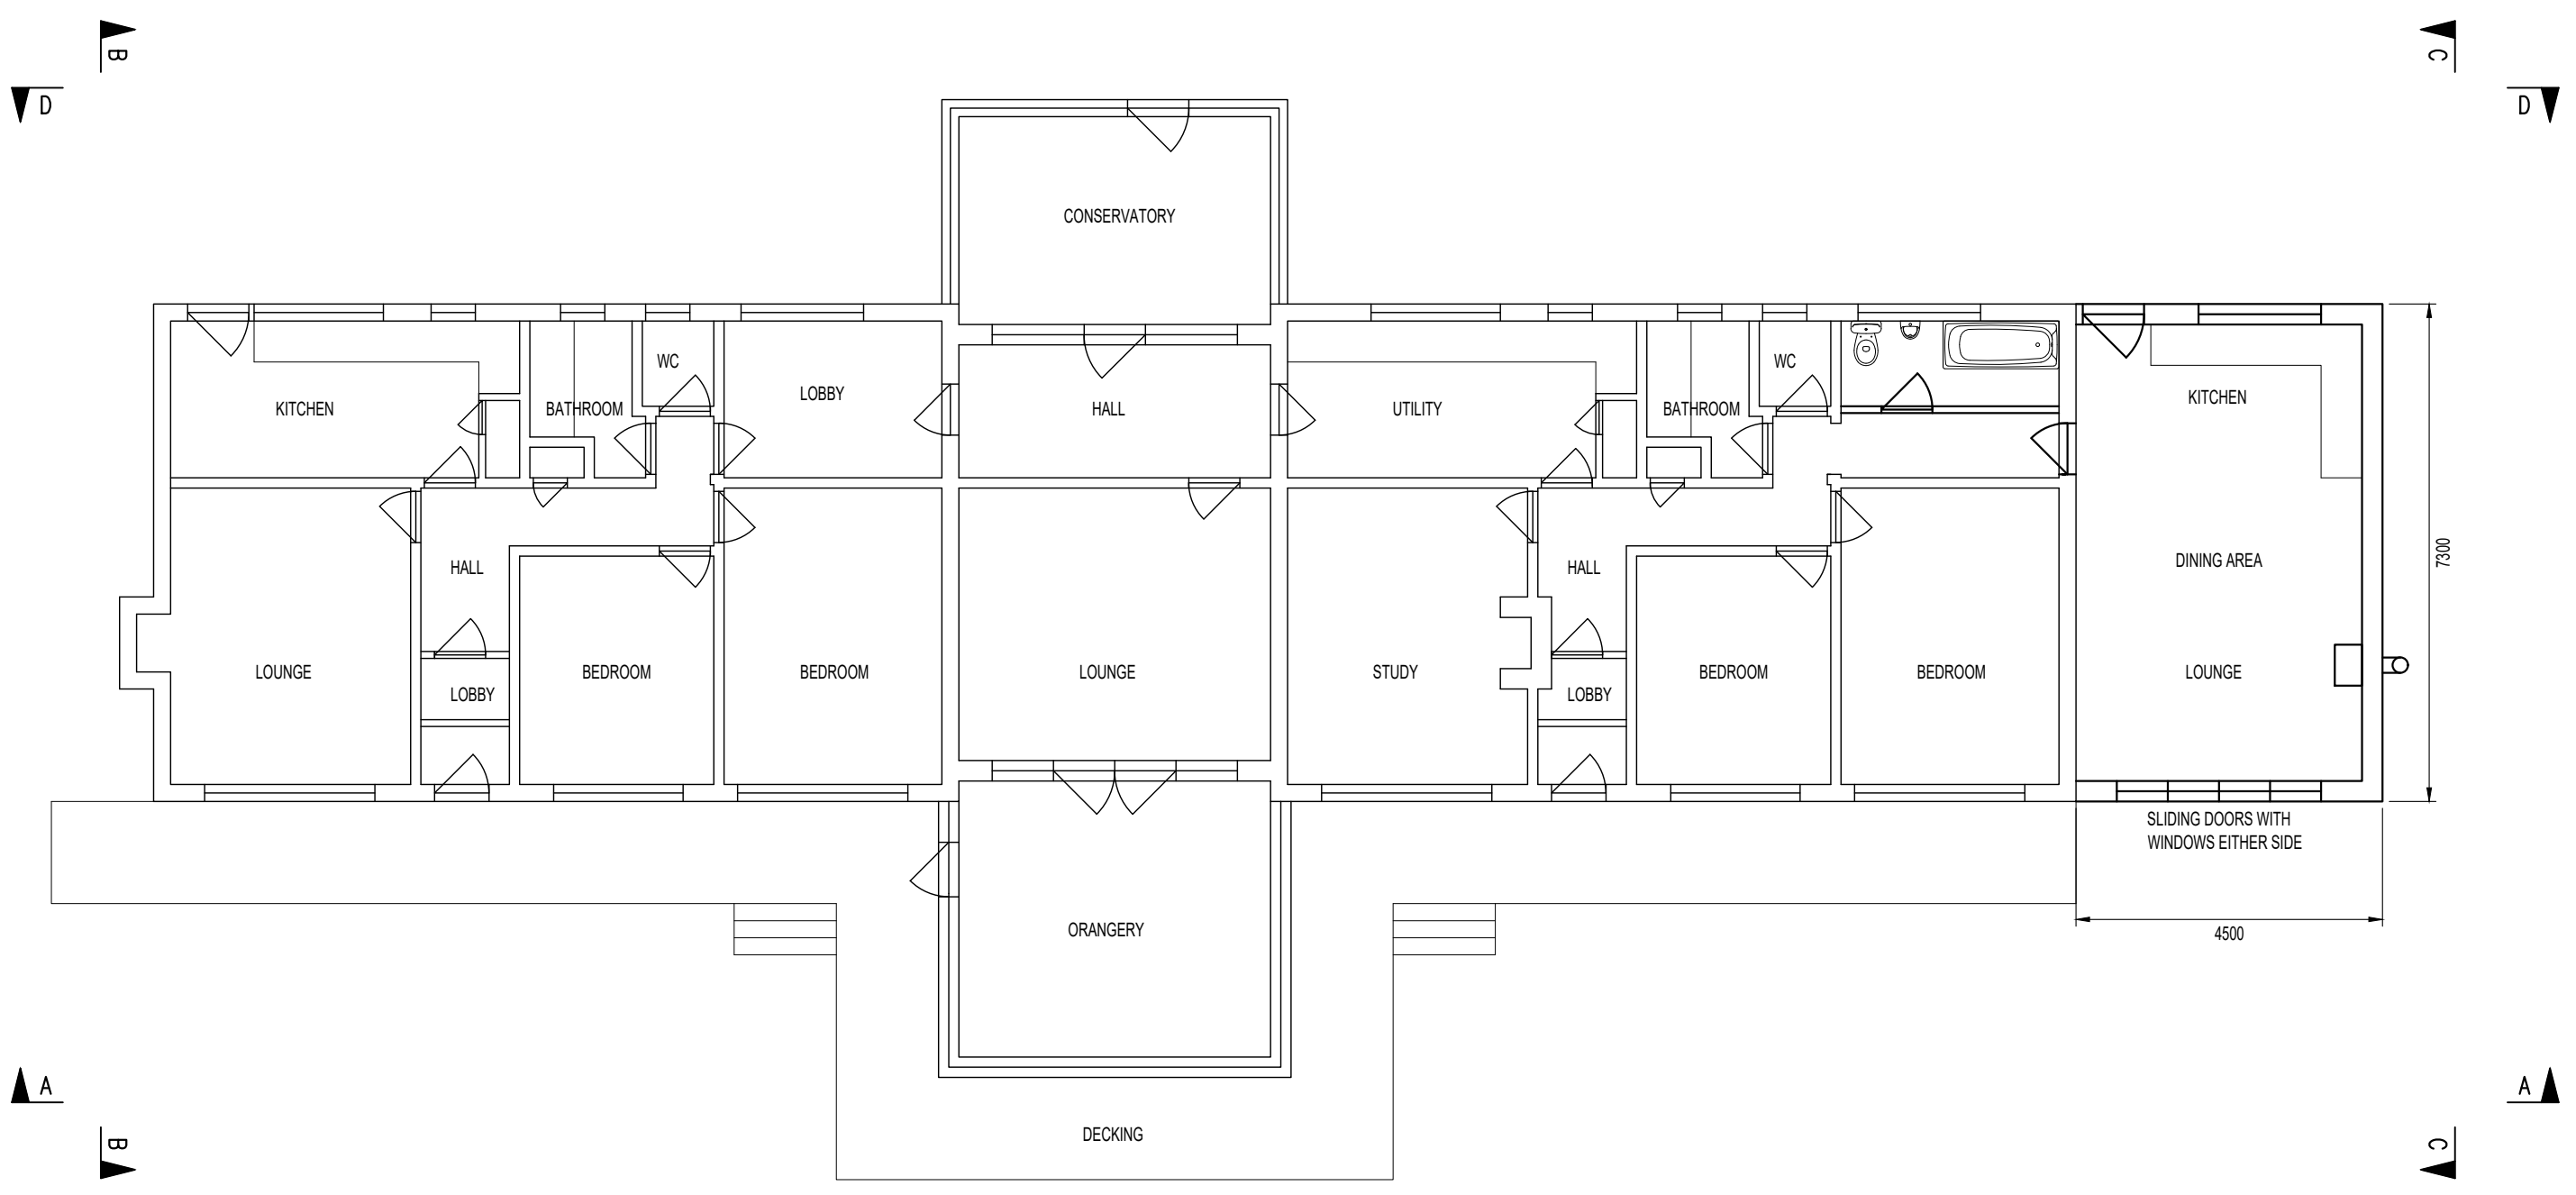


PROPOSED GROUND FLOOR PLAN  
SCALE 1:100

|   |   |   |  |  |                        |     |            |                       |
|---|---|---|--|--|------------------------|-----|------------|-----------------------|
|  | 6 GREBE CLOSE<br>SOUTH BEACH<br>BLYTH<br>NORTHUMBERLAND<br>NE24 3QU | CLIENT:<br>MR PROCTOR<br>HEALEYWOOD FARM<br>HEPSCOTT<br>MORPETH<br>NE61 6NW | PROJECT:<br>PROPOSED SINGLE STOREY SIDE<br>EXTENSION | DRG TITLE:<br>PROPOSED GROUND FLOOR PLAN | DRG No:<br>2021-047-05 |     |            |                       |
|   |   |   |  |  |                        | 0   | 31/01/2022 | ORIGINAL FOR PLANNING |
| A3  | tel:<br>email:  | mob: 07391 407 370<br>info: dbdd@gmail.com                                  |  |  |                        | REV | DATE       | DESCRIPTION           |

50mm  
0

DRAWN AT A3

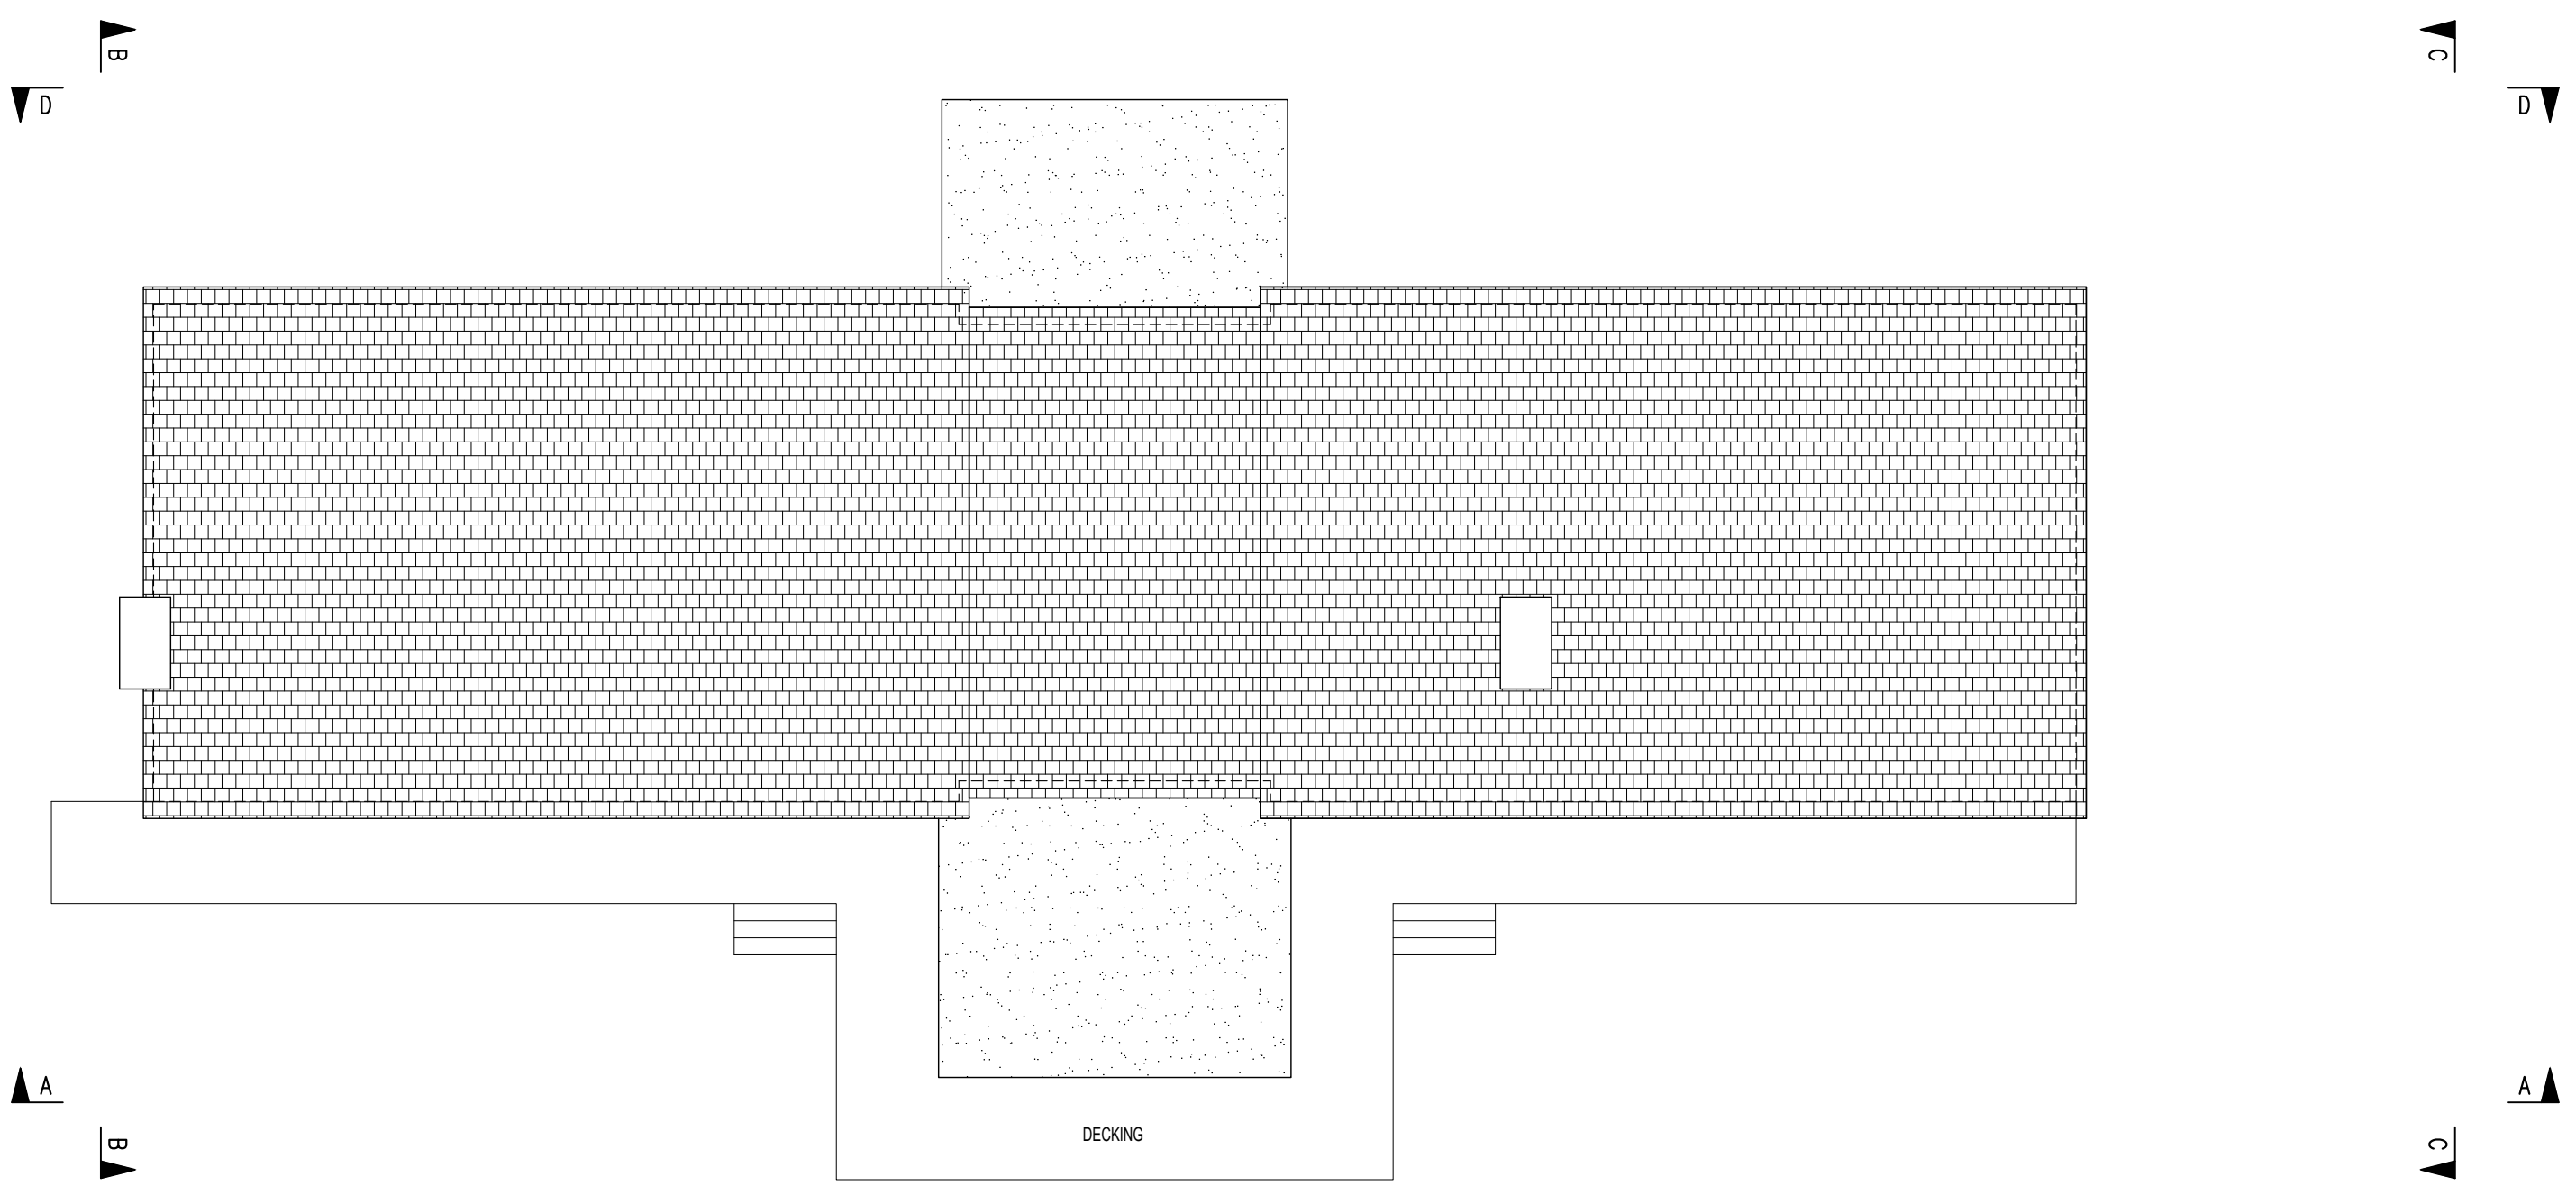

EXISTING ROOF PLAN  
SCALE 1:100

**DB DESIGN & DRAUGHTING**  
 6 GREBE CLOSE  
 SOUTH BEACH  
 BLYTH  
 NORTHUMBERLAND  
 NE24 3QU

A3  
 tel: [blank]  
 email: [blank]

mob: 07391 407 370  
 info: dbdd@gmail.com

CLIENT:  
 MR PROCTOR  
 HEALEYWOOD FARM  
 HEPSCOTT  
 MORPETH  
 NE61 6NW

PROJECT:  
 PROPOSED SINGLE STOREY SIDE  
 EXTENSION


DRG TITLE:  
 EXISTING ROOF PLAN

DRG No:  
 2021-047-06

| REV | DATE       | DESCRIPTION           |
|-----|------------|-----------------------|
| 0   | 31/01/2022 | ORIGINAL FOR PLANNING |

50mm  
0

DRAWN AT A3

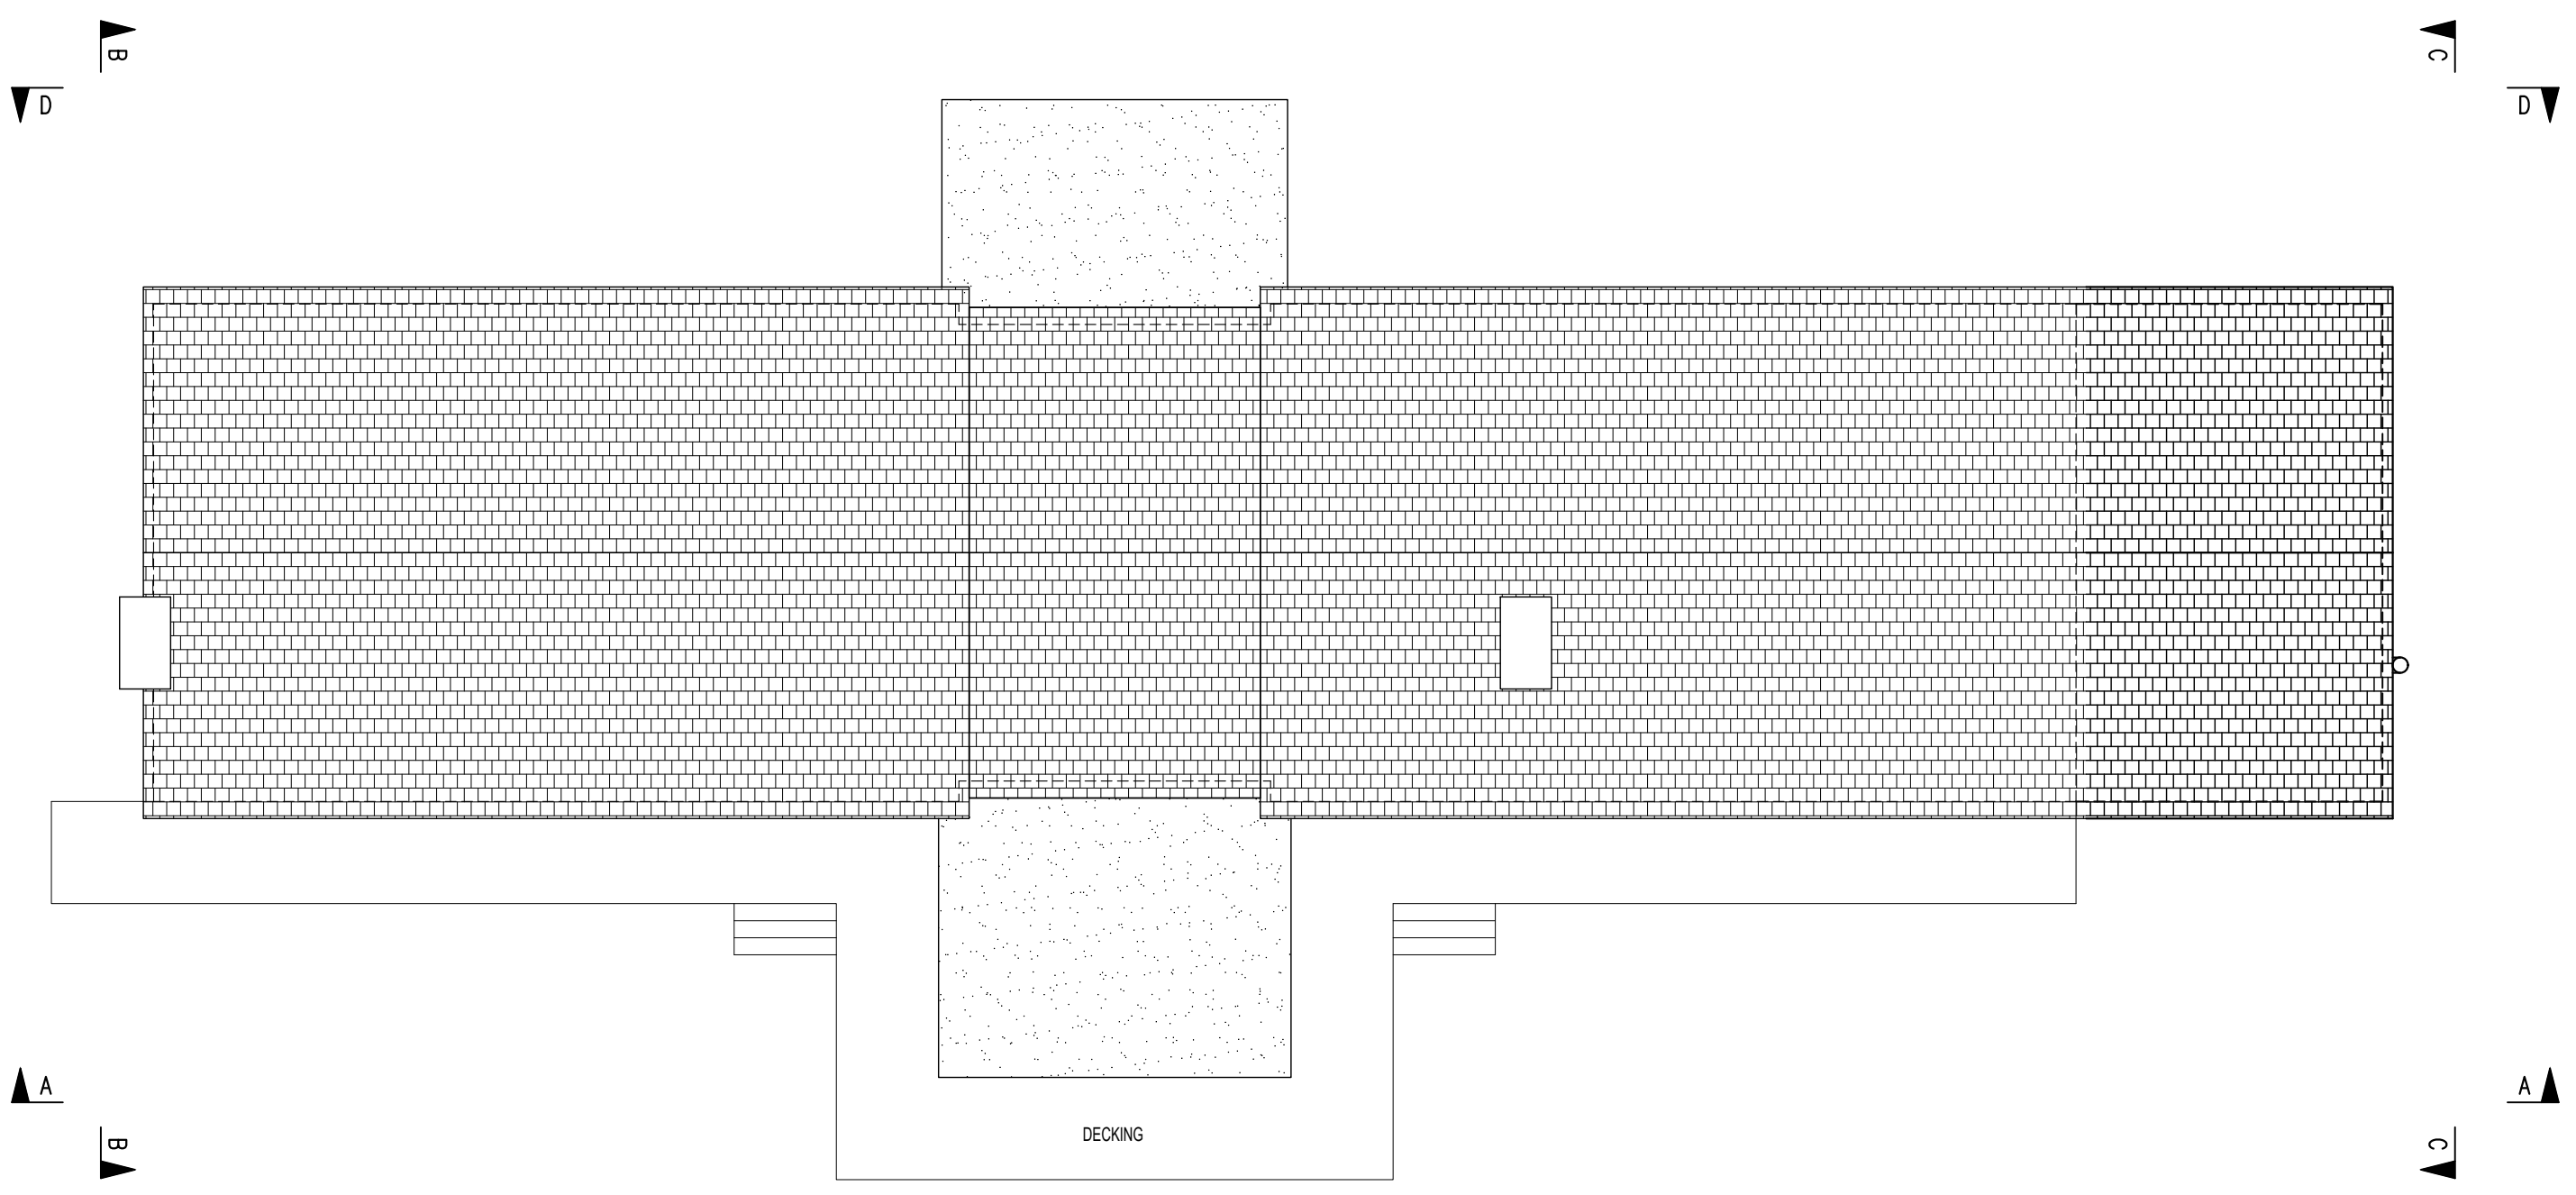

PROPOSED ROOF PLAN  
SCALE 1:100

**DB DESIGN & DRAUGHTING**  
6 GREBE CLOSE  
SOUTH BEACH  
BLYTH  
NORTHUMBERLAND  
NE24 3QU

A3  
tel:  
email:

mob: 07391 407 370  
info: dbdd@gmail.com

CLIENT:  
MR PROCTOR  
HEALEYWOOD FARM  
HEPSCOTT  
MORPETH  
NE61 6NW


PROJECT:  
PROPOSED SINGLE STOREY SIDE  
EXTENSION

DRG TITLE:  
PROPOSED ROOF PLAN

DRG No:  
2021-047-07


| REV | DATE       | DESCRIPTION           |
|-----|------------|-----------------------|
| 0   | 31/01/2022 | ORIGINAL FOR PLANNING |

DRAWN AT A3

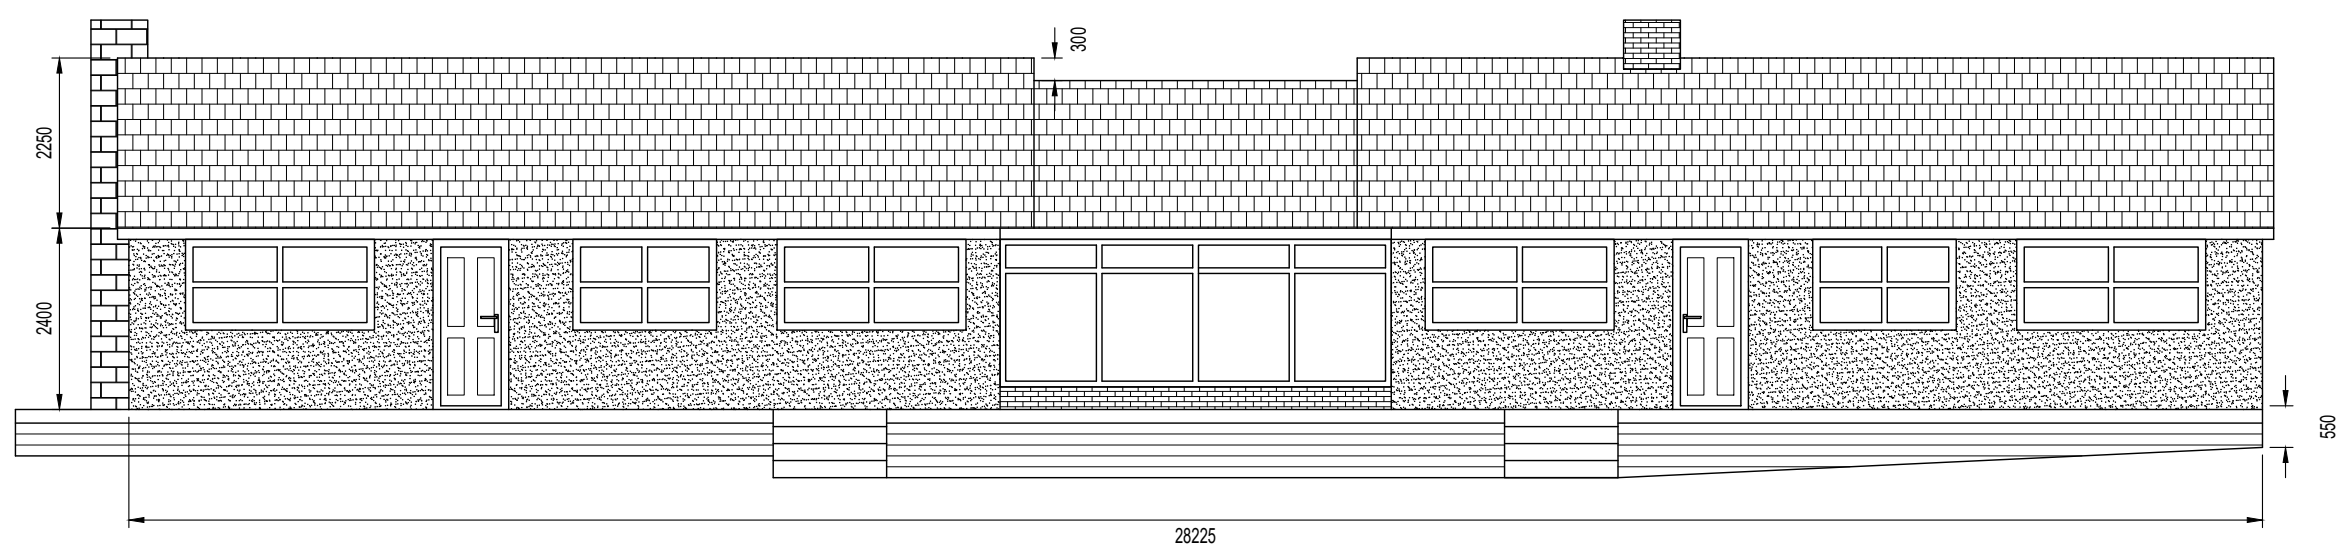

DECKING HANDRAILING  
OMITTED FOR CLARITY

**EXISTING REAR ELEVATION A-A**  
SCALE 1:100

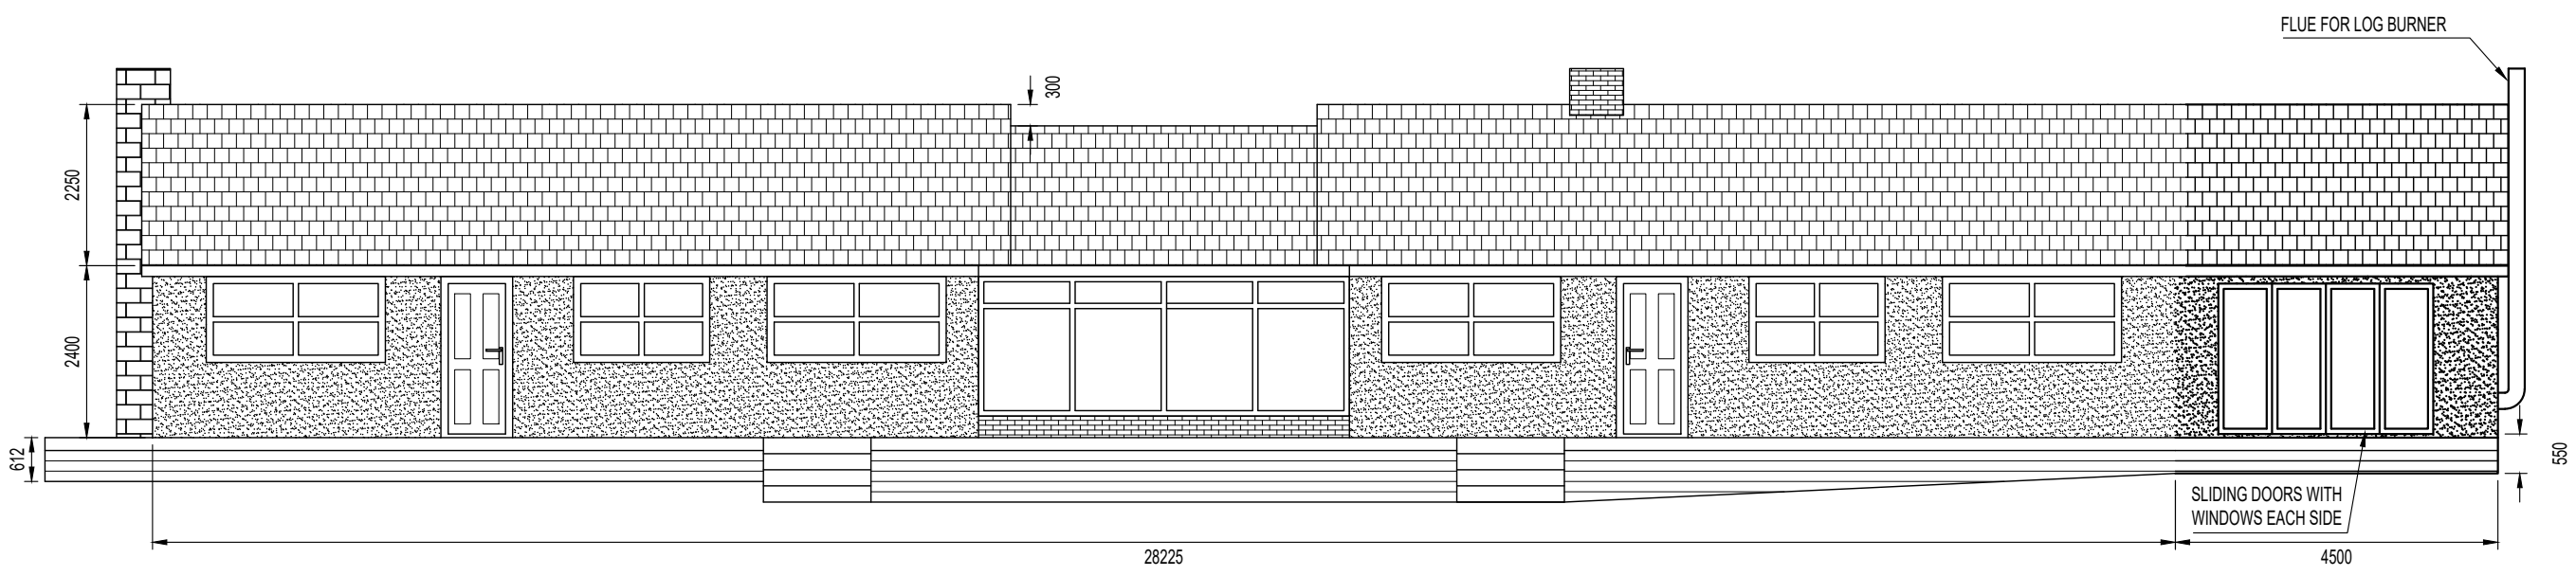

DECKING HANDRAILING  
OMITTED FOR CLARITY

**PROPOSED REAR ELEVATION A-A**  
SCALE 1:100

**DB DESIGN & DRAUGHTING**  
6 GREBE CLOSE  
SOUTH BEACH  
BLYTH  
NORTHUMBERLAND  
NE24 3QU

**A3** tel: email: mob: 07391 407 370 info: dbdd@gmail.com

CLIENT:  
**MR PROCTOR**  
HEALEYWOOD FARM  
HEPSCOTT  
MORPETH  
NE61 6NW

PROJECT:  
**PROPOSED SINGLE STOREY SIDE  
EXTENSION**


DRG TITLE:  
**EXISTING & PROPOSED ELEVATIONS**

DRG No:  
**2021-047-08**


| REV | DATE       | DESCRIPTION           |
|-----|------------|-----------------------|
| 0   | 31/01/2022 | ORIGINAL FOR PLANNING |




DRAWN AT A3

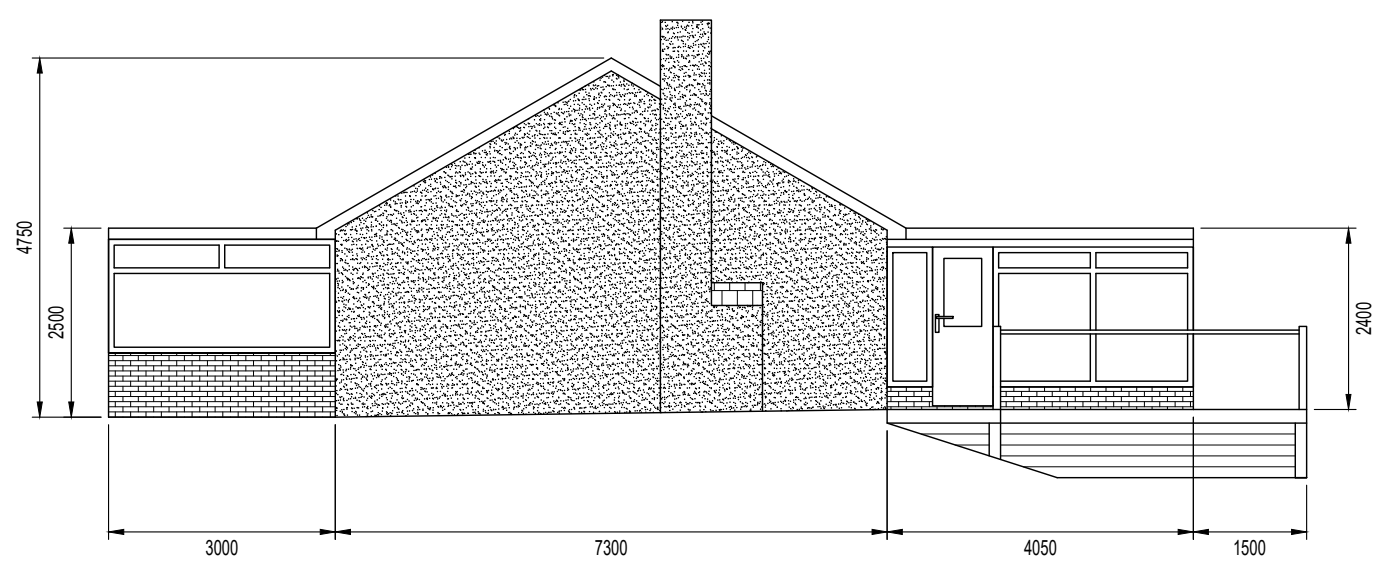


EXISTING SIDE ELEVATION B-B  
SCALE 1:100

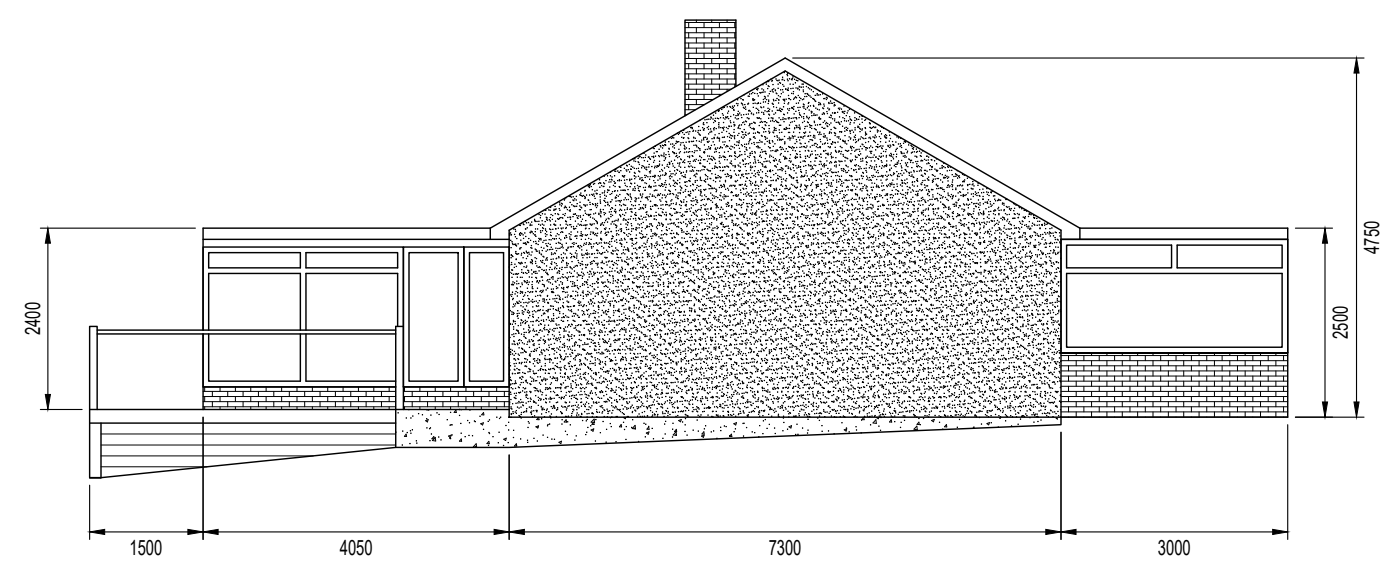

EXISTING SIDE ELEVATION C-C  
SCALE 1:100

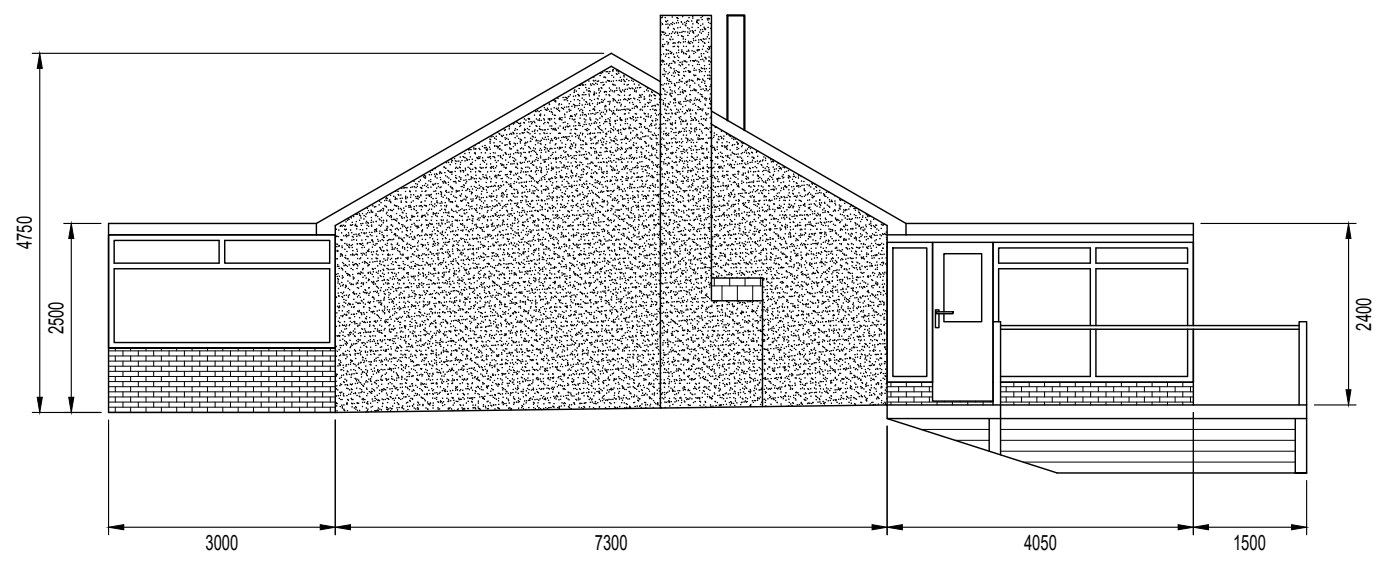

PROPOSED SIDE ELEVATION B-B  
SCALE 1:100

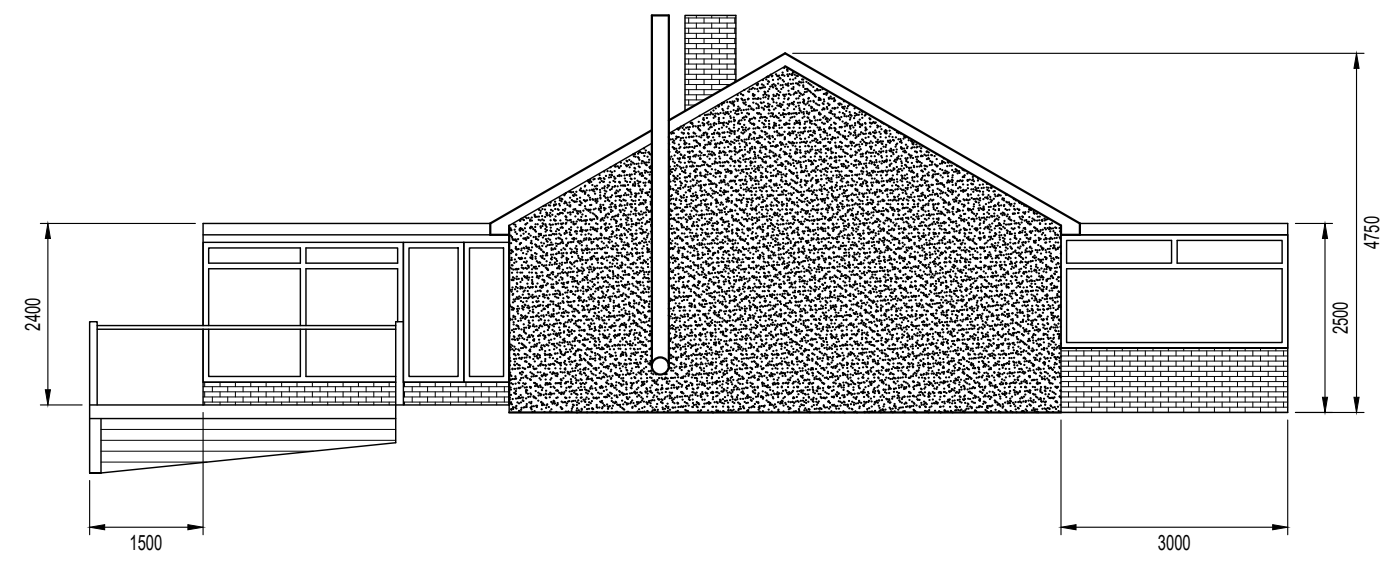

EXISTING SIDE ELEVATION C-C  
SCALE 1:100

**DB DESIGN & DRAUGHTING**  
6 GREBE CLOSE  
SOUTH BEACH  
BLYTH  
NORTHUMBERLAND  
NE24 3QU

**A3** tel: email: mob: 07391 407 370 info: dbdd@gmail.com

CLIENT:  
MR PROCTOR  
HEALEYWOOD FARM  
HEPSCOTT  
MORPETH  
NE61 6NW



PROJECT:  
PROPOSED SINGLE STOREY SIDE  
EXTENSION

DRG TITLE:  
EXISTING & PROPOSED ELEVATIONS


DRG No:  
2021-047-09

| REV | DATE       | DESCRIPTION           |
|-----|------------|-----------------------|
| 0   | 31/01/2022 | ORIGINAL FOR PLANNING |

DRAWN AT A3

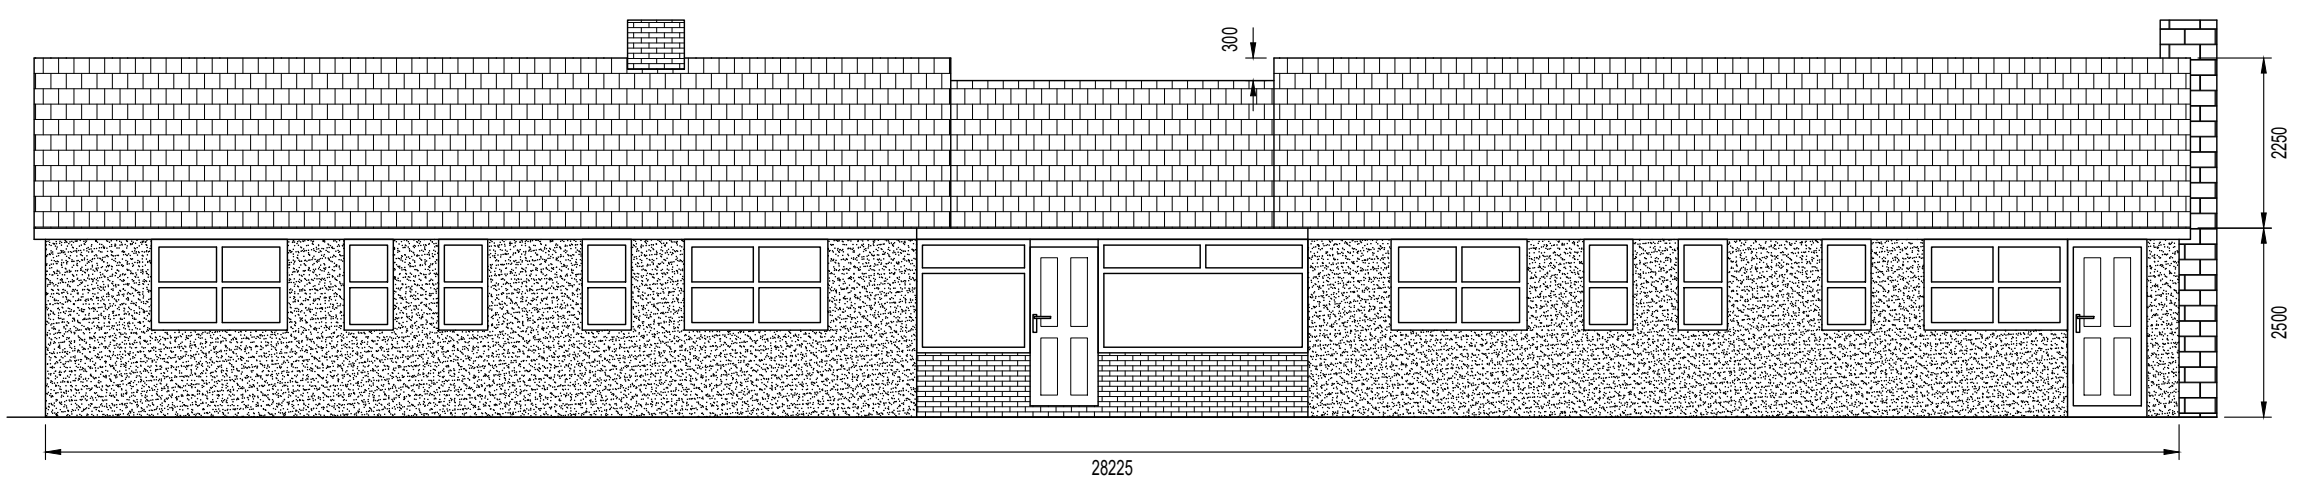 

EXISTING FRONT ELEVATION D-D  
SCALE 1:100

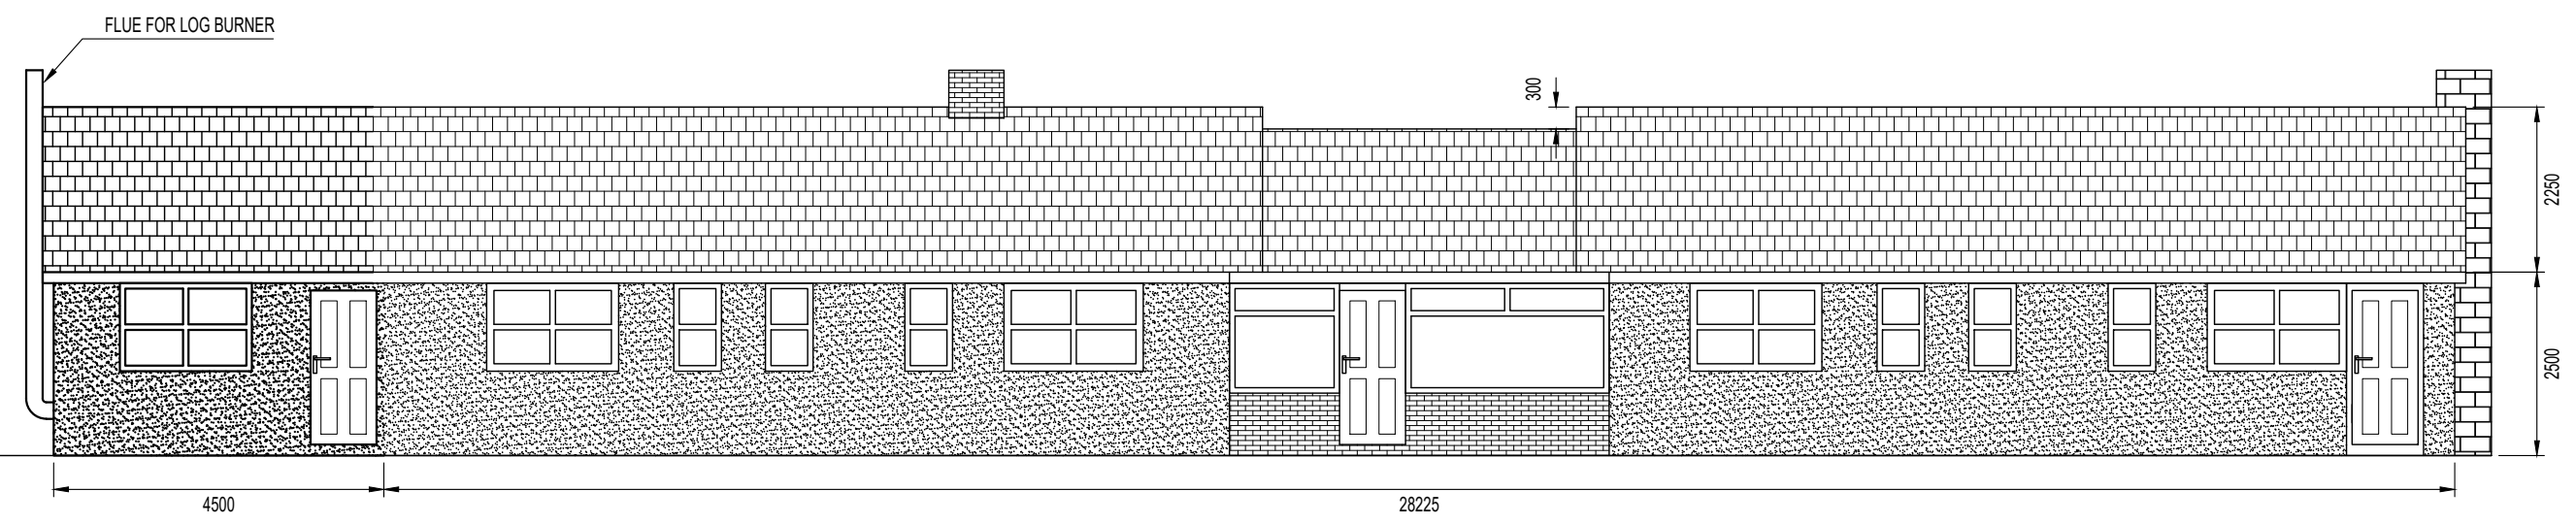

PROPOSED FRONT ELEVATION D-D  
SCALE 1:100

|  |   |   |  |  |                        |  |  |  |
|--|---|---|--|--|------------------------|--|--|--|
|  | 6 GREBE CLOSE<br>SOUTH BEACH<br>BLYTH<br>NORTHUMBERLAND<br>NE24 3QU | CLIENT:<br>MR PROCTOR<br>HEALEYWOOD FARM<br>HEPSCOTT<br>MORPETH<br>NE61 6NW | PROJECT:<br>PROPOSED SINGLE STOREY SIDE<br>EXTENSION | DRG TITLE:<br>EXISTING & PROPOSED ELEVATIONS | DRG No:<br>2021-047-10 |  |  |  |
|  |   |   |  |  |                        |  |  |  |
|  |   | 0   | 31/01/2022   | ORIGINAL FOR PLANNING                        |                        |  |  |  |
|  |   | REV   | DATE   | DESCRIPTION                                  |                        |  |  |  |

A3 tel: email: mob: 07391 407 370 info: dbdd@gmail.com