




DRAWN AT A3

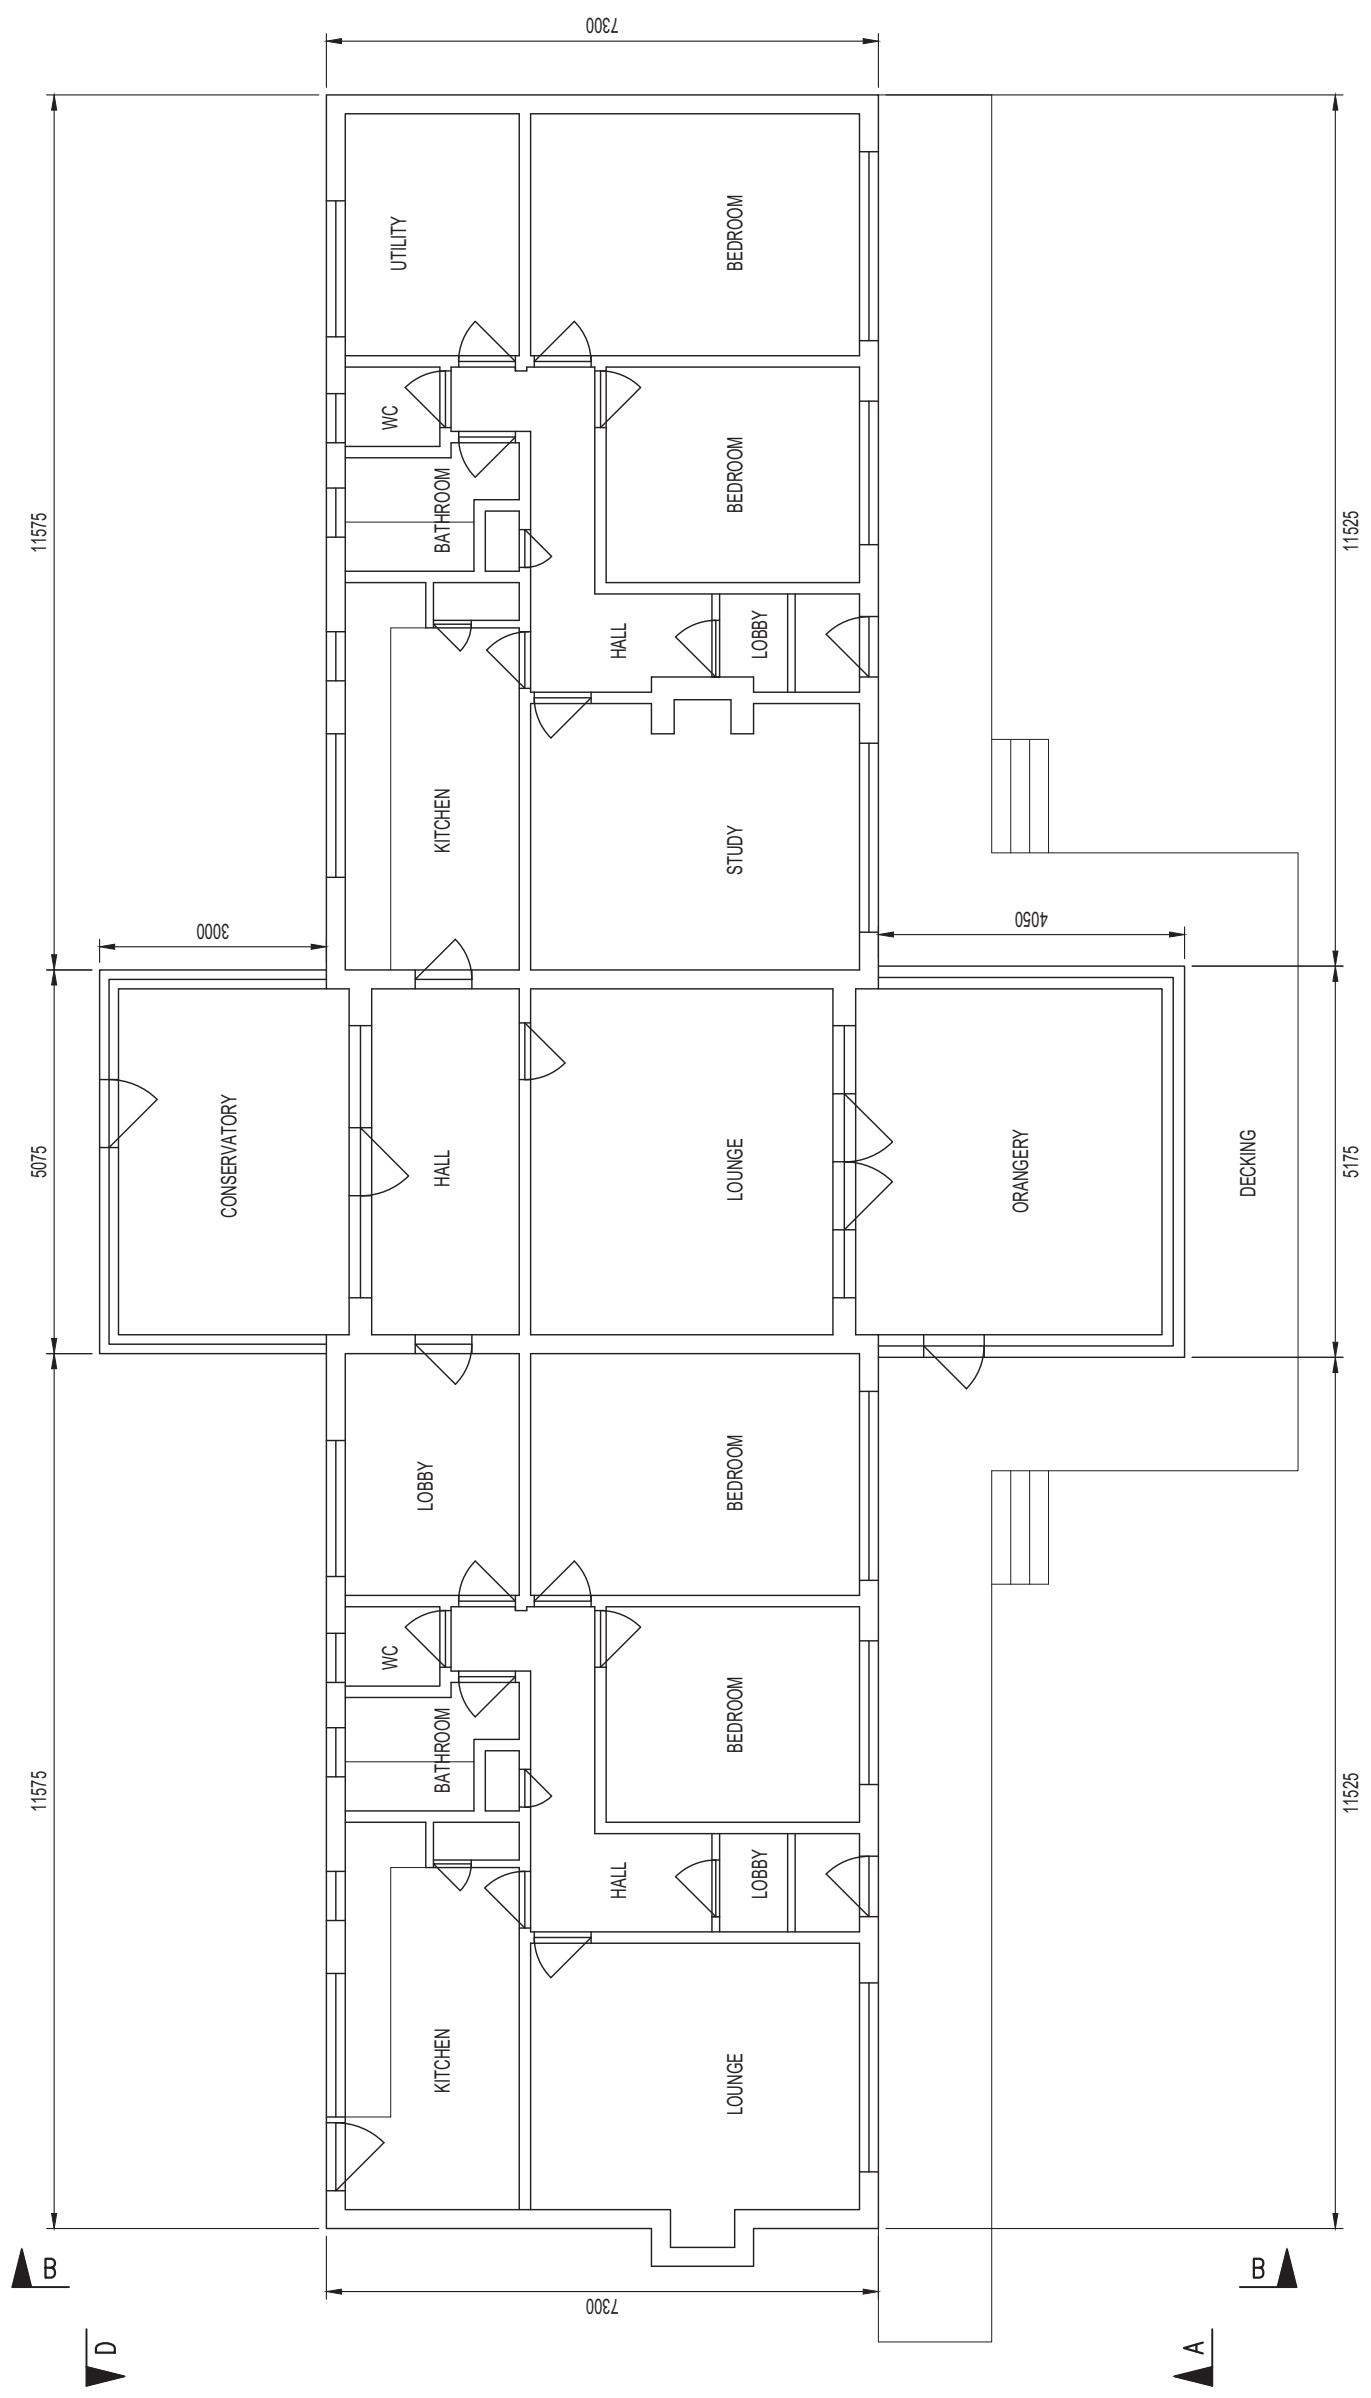

EXISTING GROUND FLOOR PLAN
SCALE 1:100



6 GREBE CLOSE
SOUTH BEACH
NORTHUMBERLAND
NE24 3DU

mob: 07391 407 370
info:dbd@gmail.com

tel:
email:

A3

CLIENT:
MR PROCTOR
HEALEYWOOD FARM
HEPSCOTT
MORPETH
NE61 6NW

PROJECT:
PROPOSED SINGLE STOREY SIDE
EXTENSION

DRG TITLE:
EXISTING GROUND FLOOR PLAN

DRG No:
2021-047-04

REV	DATE	DESCRIPTION
0	31/01/2022	ORIGINAL FOR PLANNING