




DRAWN AT A3

B

D

C

D

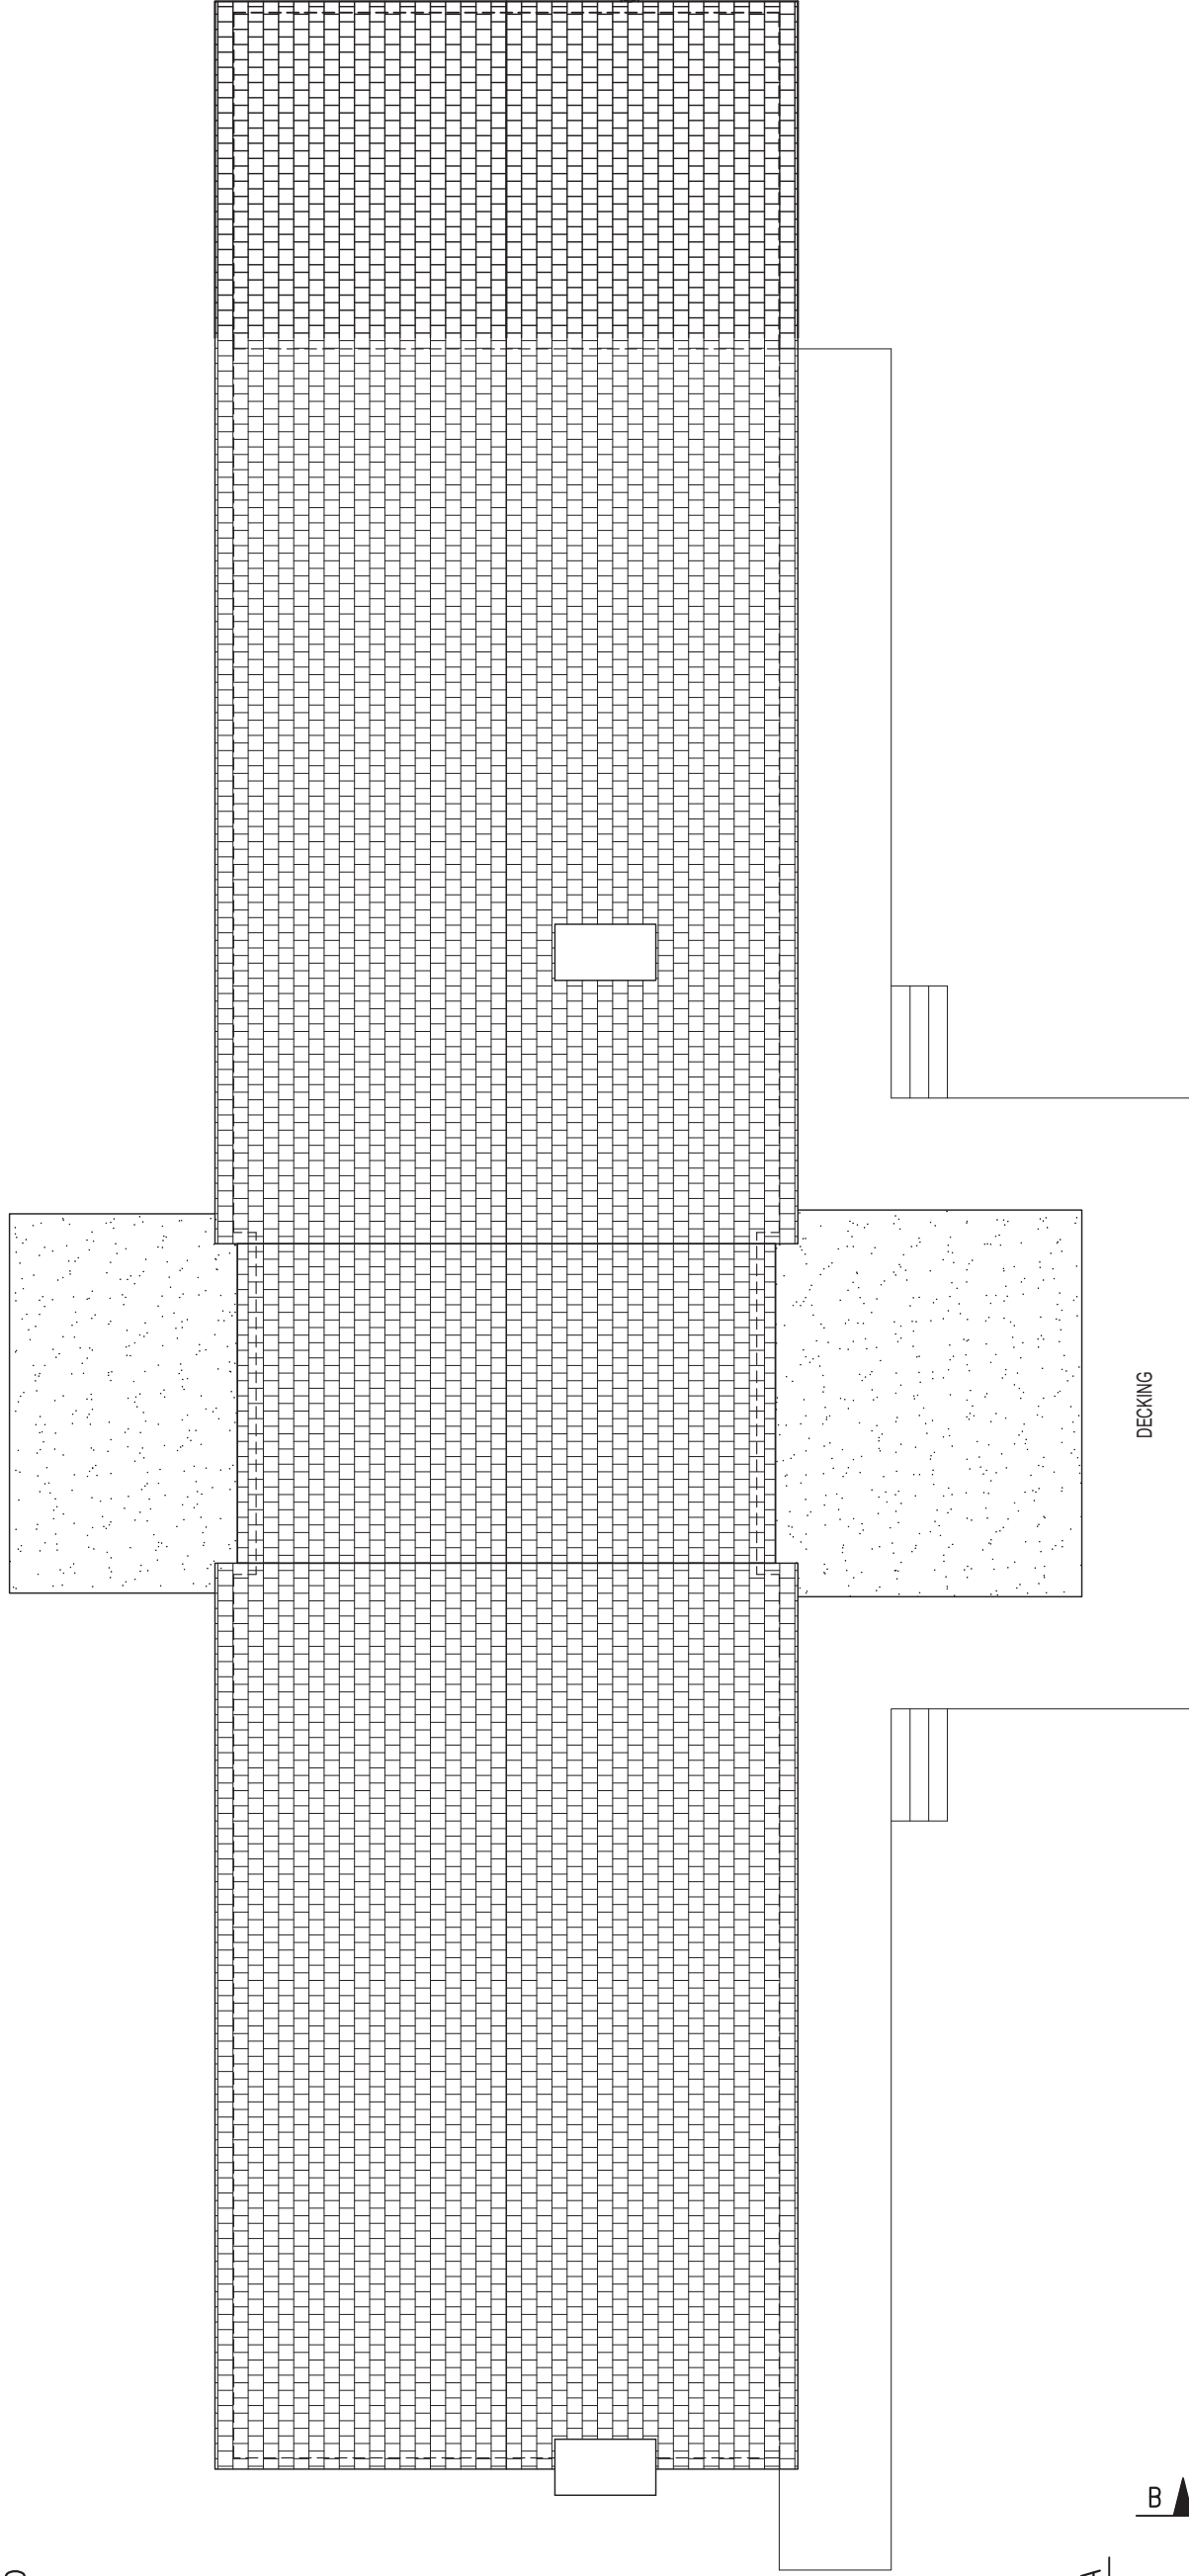

A

B

A

C

DECKING

**PROPOSED ROOF PLAN**  
SCALE 1:100



6 GREBE CLOSE  
SOUTH BEACH  
NORTHUMBERLAND  
NE24 3DU

tel:

mob: 07391 407 370

A3

email:

info.dbd@gmail.com

CLIENT:  
MR PROCTOR  
HEALEYWOOD FARM  
HEPSCOTT  
MORPETH  
NE61 6NW

PROJECT:  
**PROPOSED SINGLE STOREY SIDE  
EXTENSION**

DRG TITLE:  
**PROPOSED ROOF PLAN**

DRG No:  
**2021-047-07**

REV	DATE	DESCRIPTION
0	31/01/2022	ORIGINAL FOR PLANNING