




DRAWN AT A3

B

D

C

D

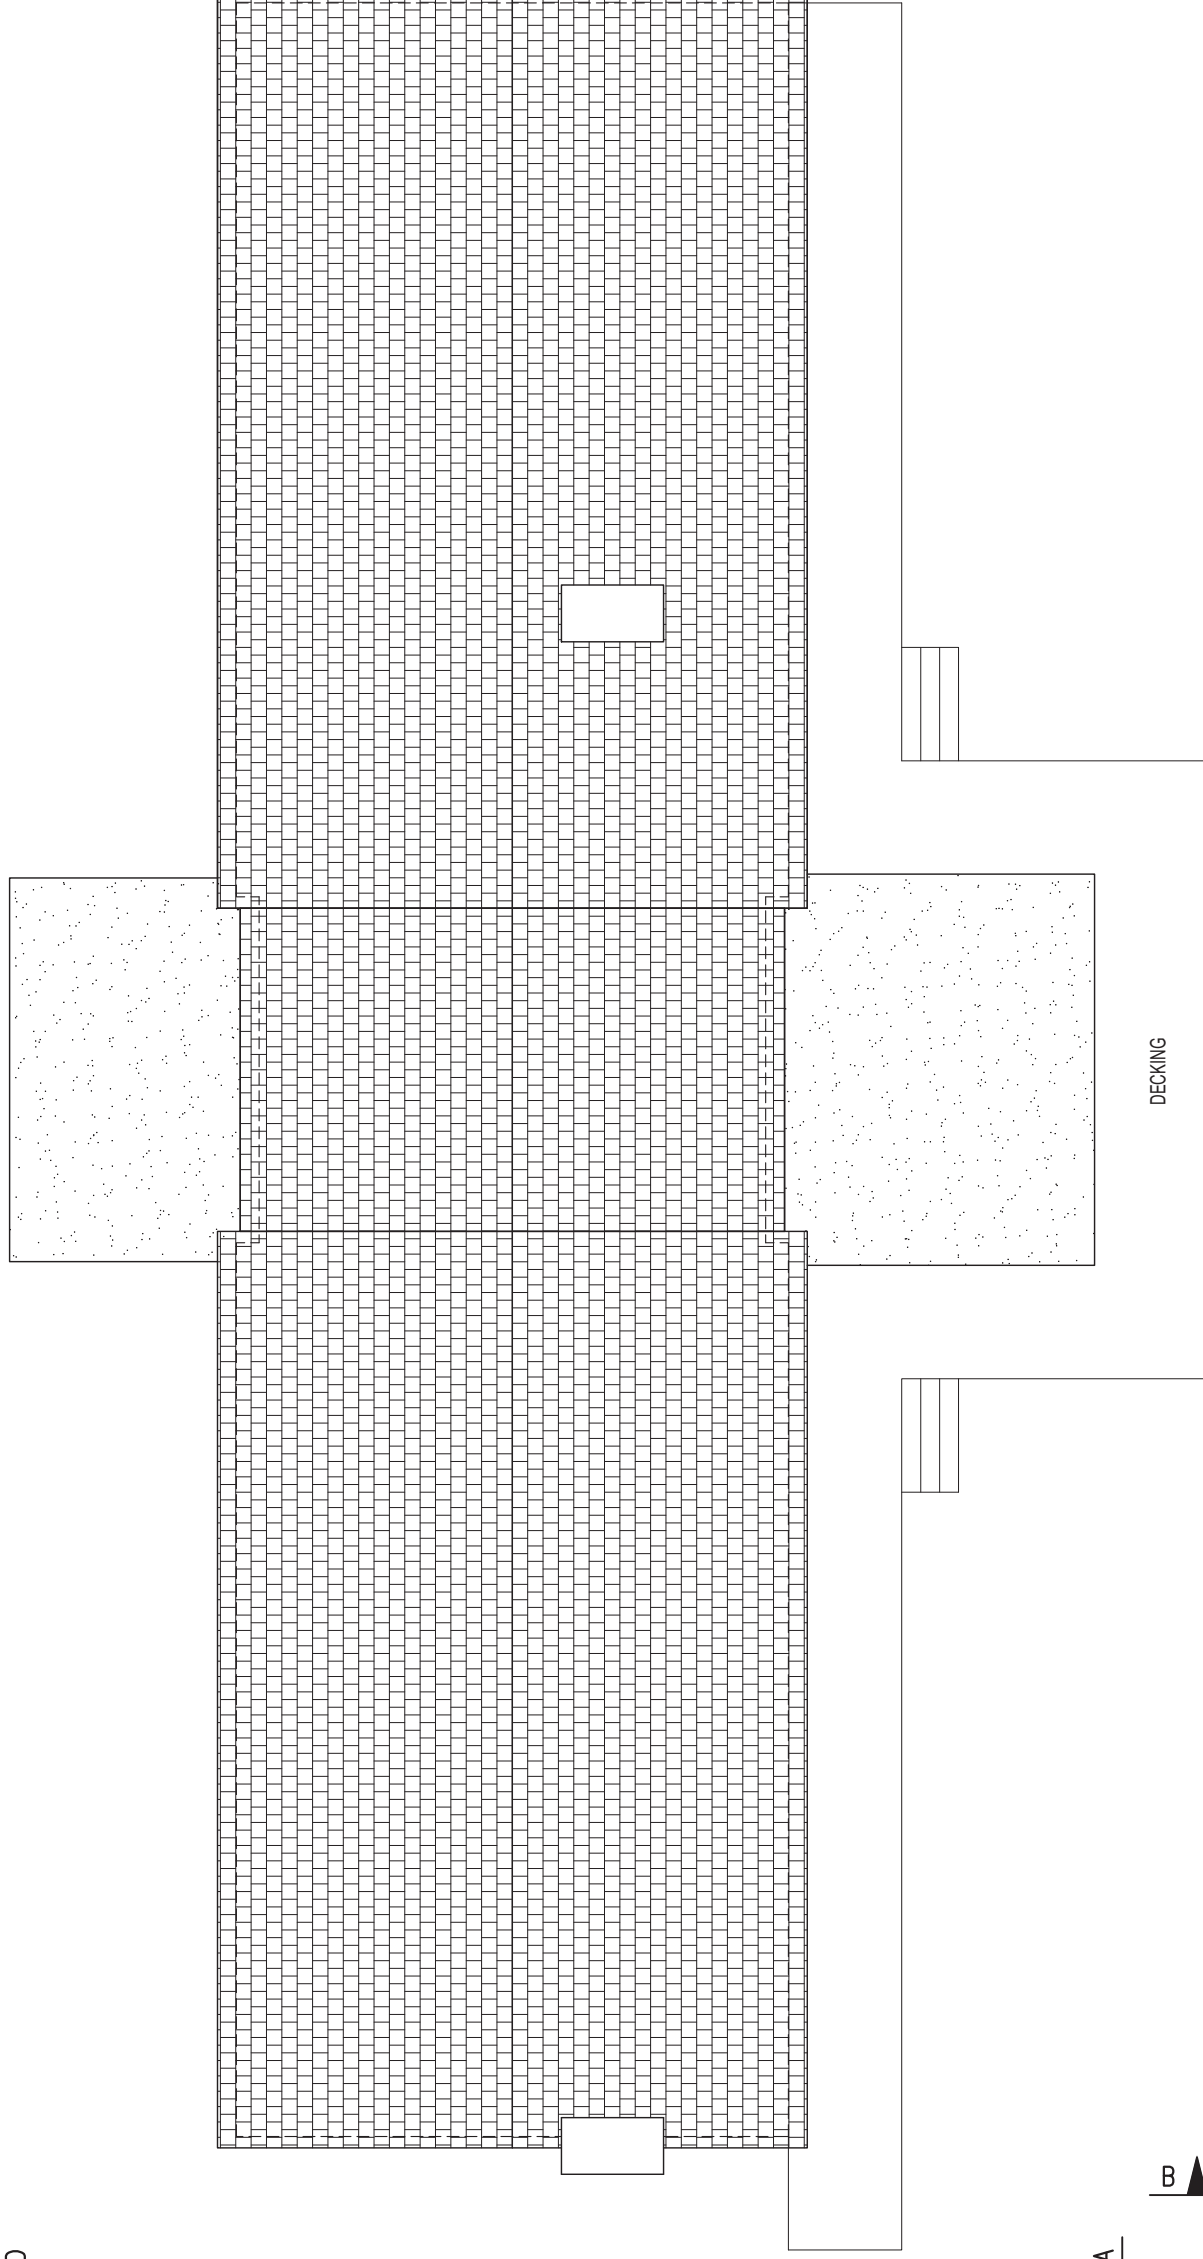

A

B

A

C

**EXISTING ROOF PLAN**  
SCALE 1:100



6 GREBE CLOSE  
SOUTH BEACH  
BLVTH  
NORTHUMBERLAND  
NE24 3DU

A3

tek:

email:

mob: 07391 407 370  
info.dbd@gmail.com

CLIENT:  
MR PROCTOR  
HEALEYWOOD FARM  
HEPSCOTT  
MORPETH  
NE61 6NW

PROJECT:  
PROPOSED SINGLE STOREY SIDE  
EXTENSION

DRG TITLE:  
EXISTING ROOF PLAN

DRG No:  
2021-047-06

REV	DATE	DESCRIPTION
0	31/01/2022	ORIGINAL FOR PLANNING